


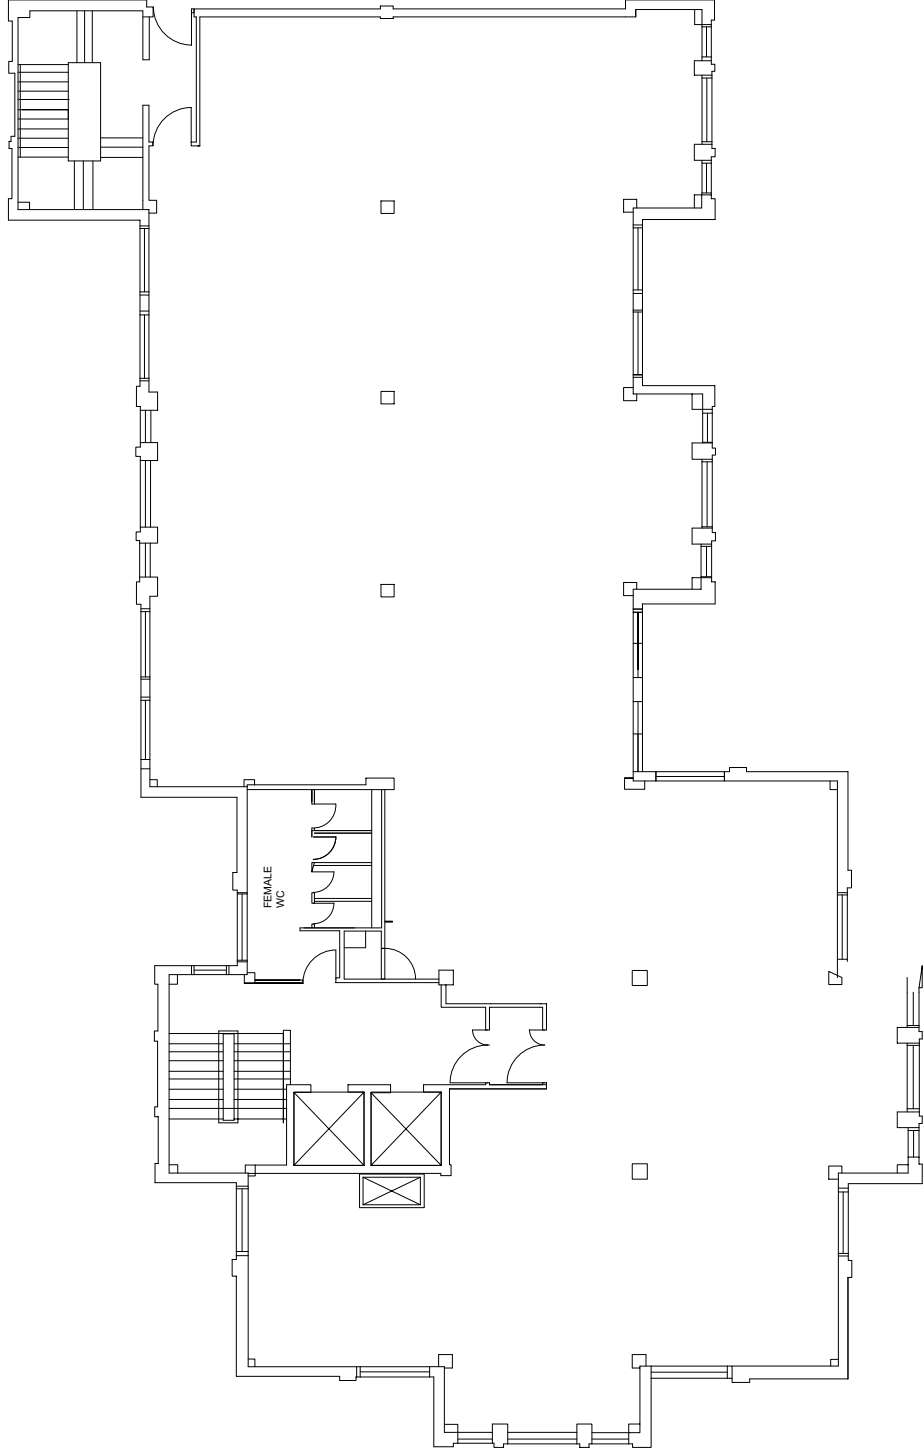

First Floor

Client	Tideway Investment Management Ltd		
Project Title	Atlantic House, Tyndall Street, Cardiff		
Drawing Title	First Floor Reinstatement Plan		
Drawn By	RS	Scales	1:200@A4