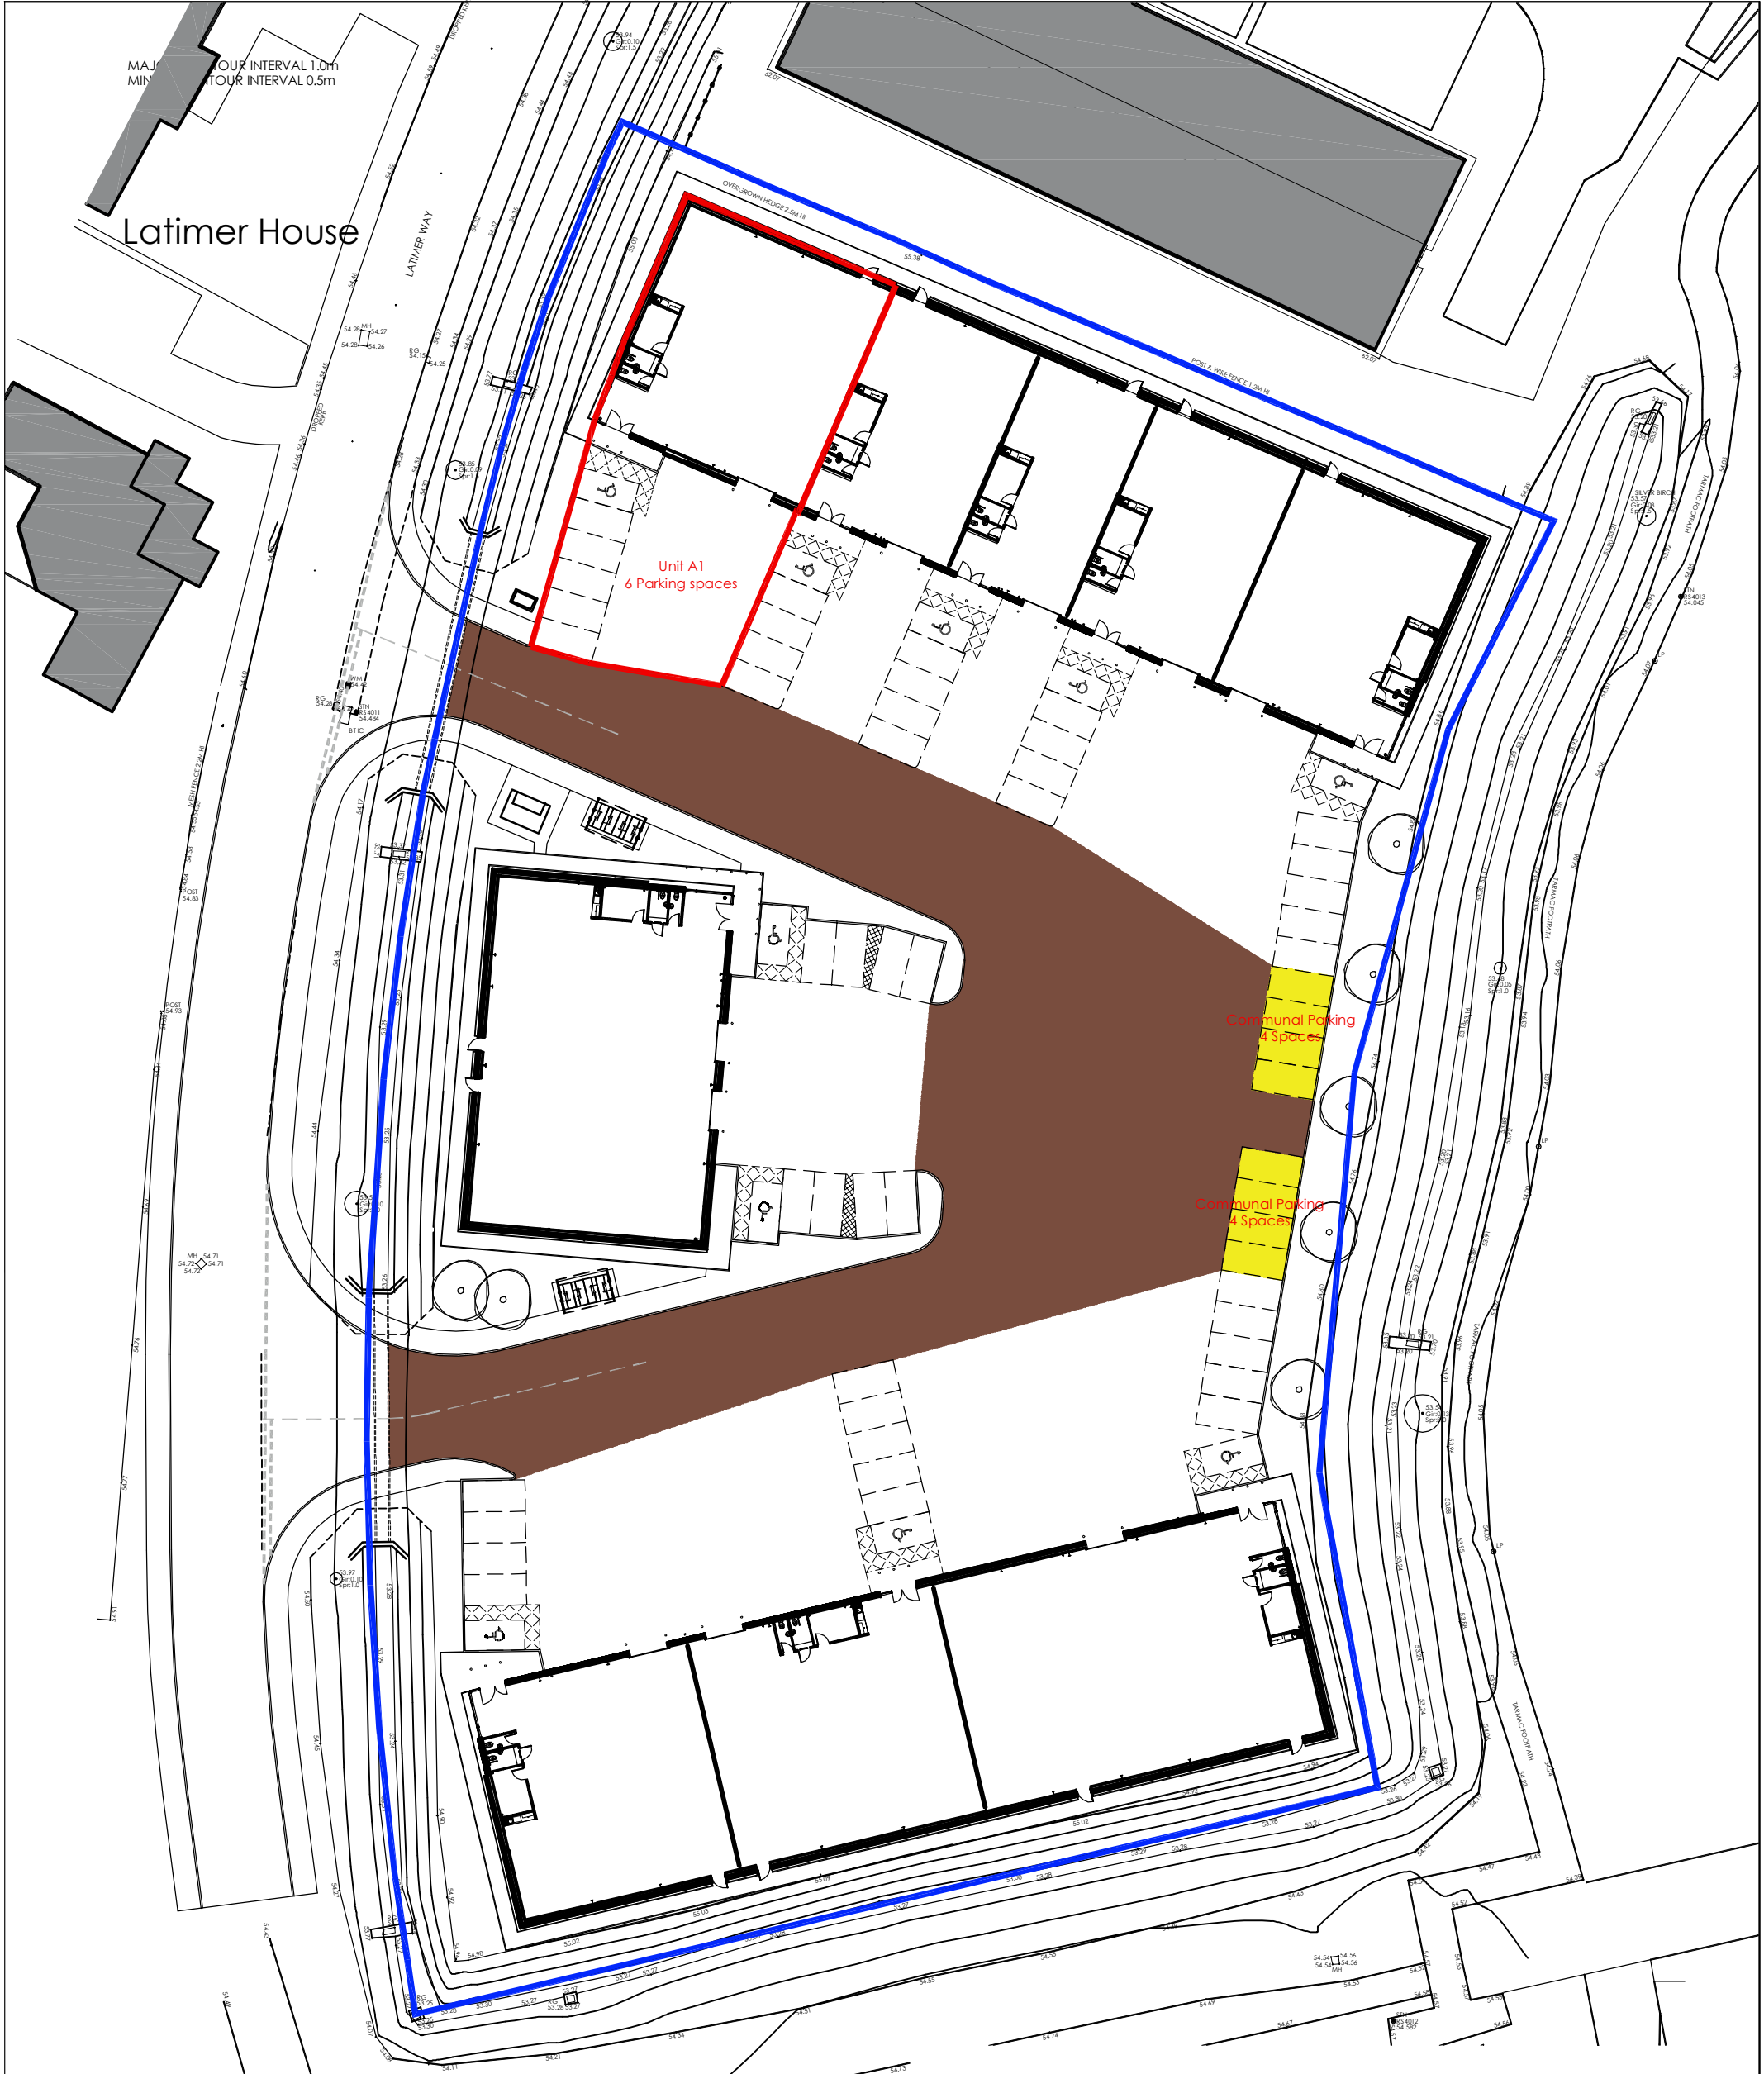


Project Title	PROPOSED INDUSTRIAL DEVELOPMENT		
	Sherwood Energy Village LATIMER WAY OLLERTON		
Client	COALFIELDS REGENERATION TRUST		
Status	LEGAL		
Scale	1:500	Drawing Size	A3
Date	02/05/18	Drawn By	IJK
		Checked	C.S

Rev	Date	Description	Rev By	Chk'd
Drawing Title		UNIT A1 DEMISE PLAN		
Job-Dwg No	13590-901		Rev	
2 St. Johns North, Wakefield, WF1 3QA t. 01924 291800 Carvers Warehouse, 77 Dale Street, Manchester, M1 2HG t. 0161 2388555 The Old Rectory, 79 High Street, Newport Pagnell, MK16 8AB t. 01908 211577 101 London Road, Reading, RG1 5BY t. 0118 9507700 10 Gees Court, St Christophers Place, London, W1U 1JJ t. 0207 4091215 THE HARRIS PARTNERSHIP ARCHITECTS www.harrispartnership.com				