


8 MARKET PL 9 MARKET PLACE
9A MARKET PLACE 1 WINCHESTER ST

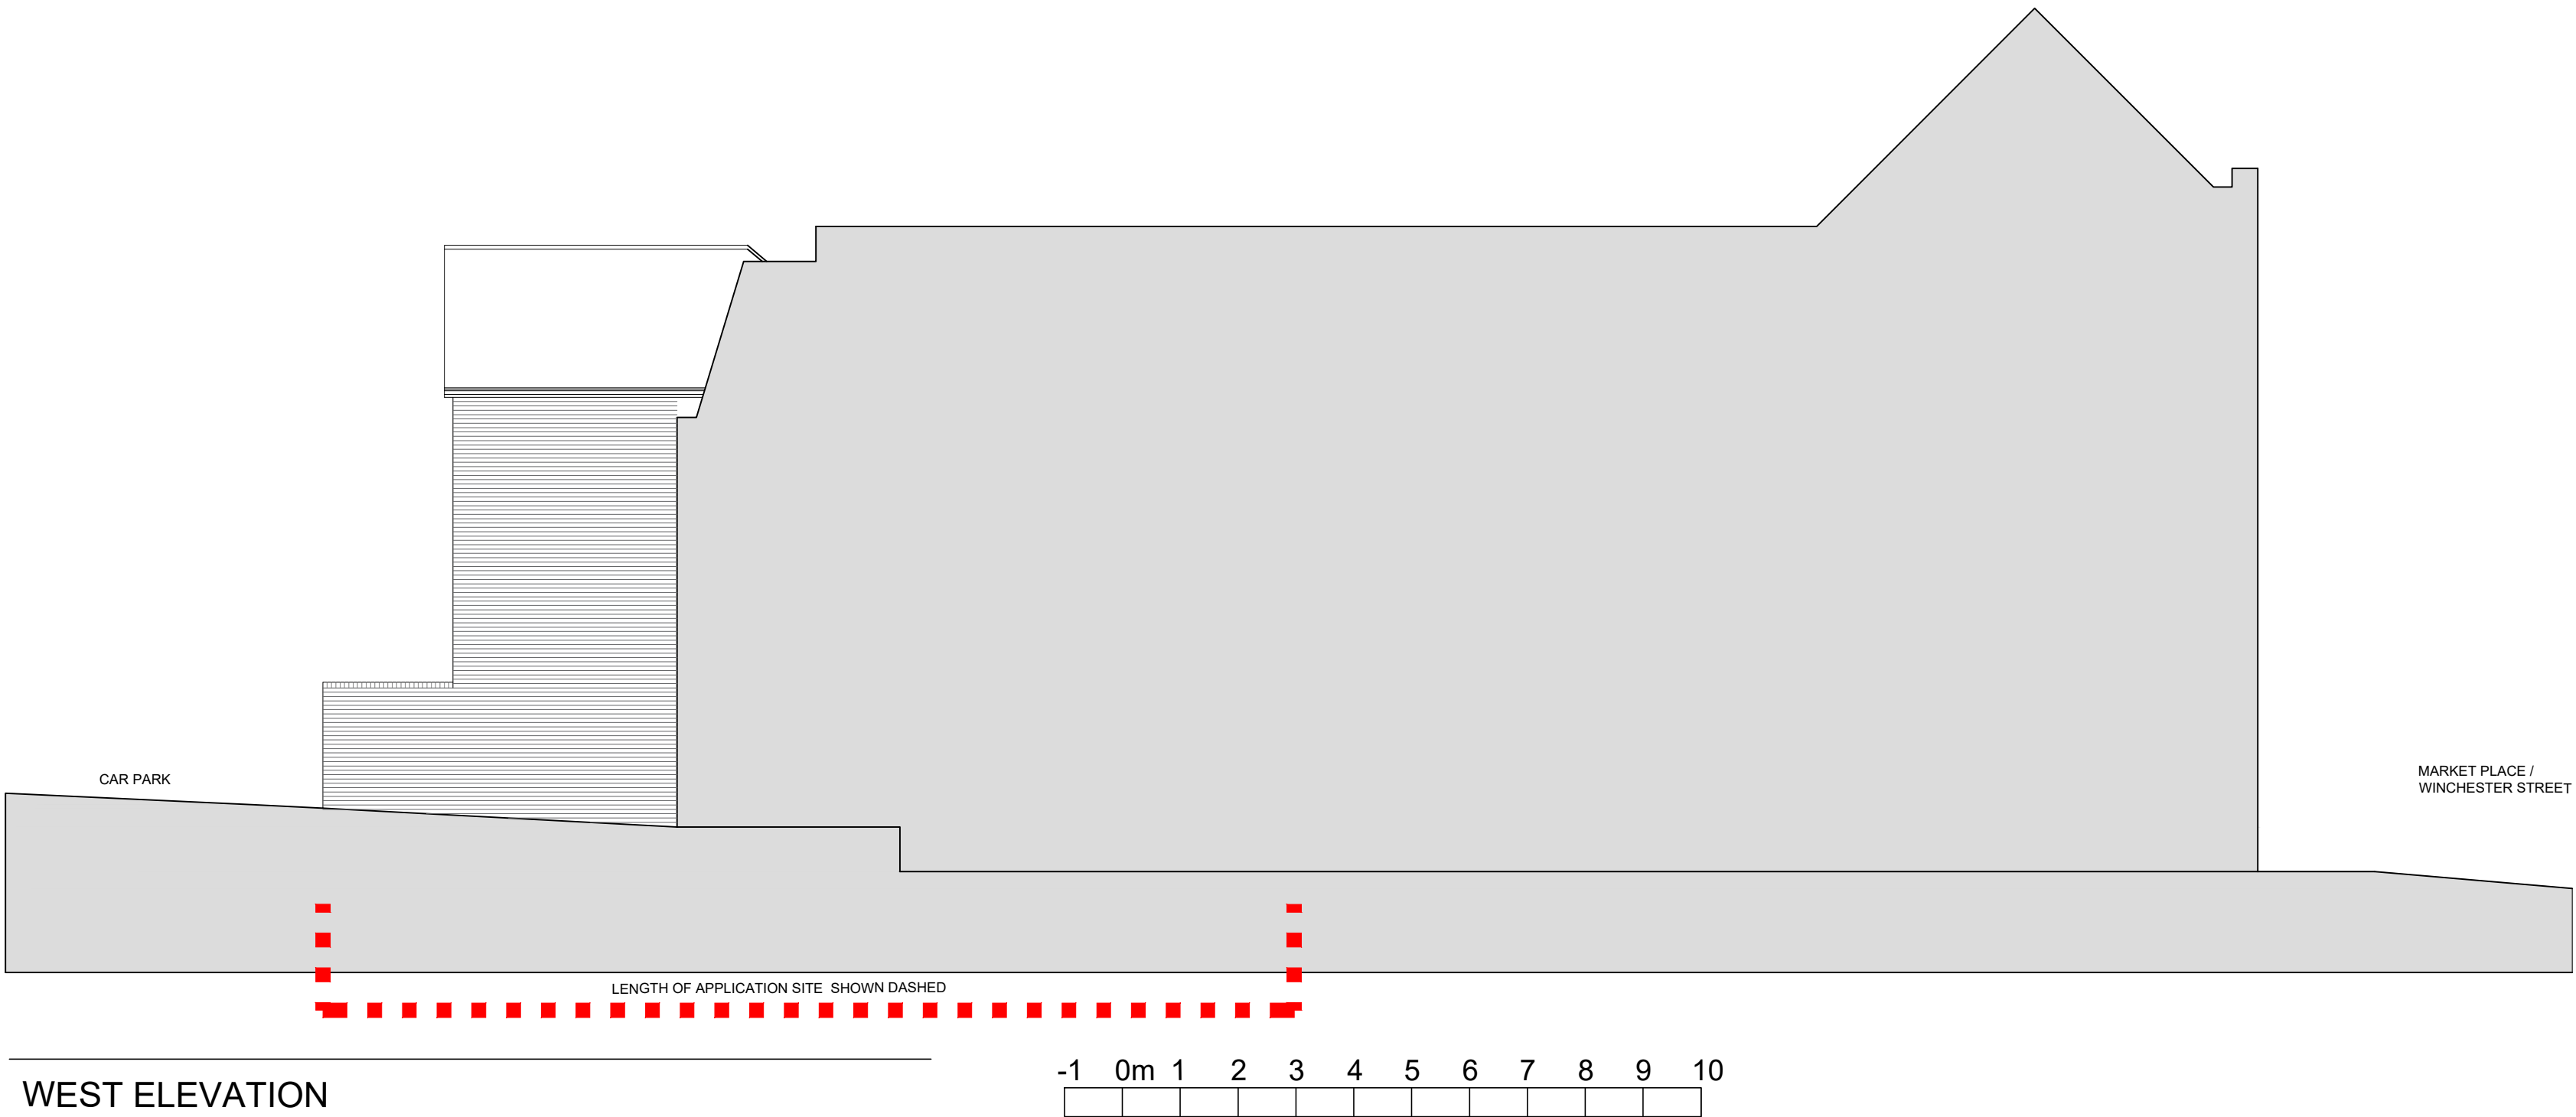

MATERIALS



Roof - Plain Clay Tile (Dark red mix)

Walls - Red brick
Gable and south face of western wing - Vertical clay tile hanging

Windows - PPC Aluminium (Colour tbc)

Balcony - Painted steel handrail, balustrade, support and timber deck

1 WINCHESTER ST 9 MARKET PLACE 8 MARKET PL

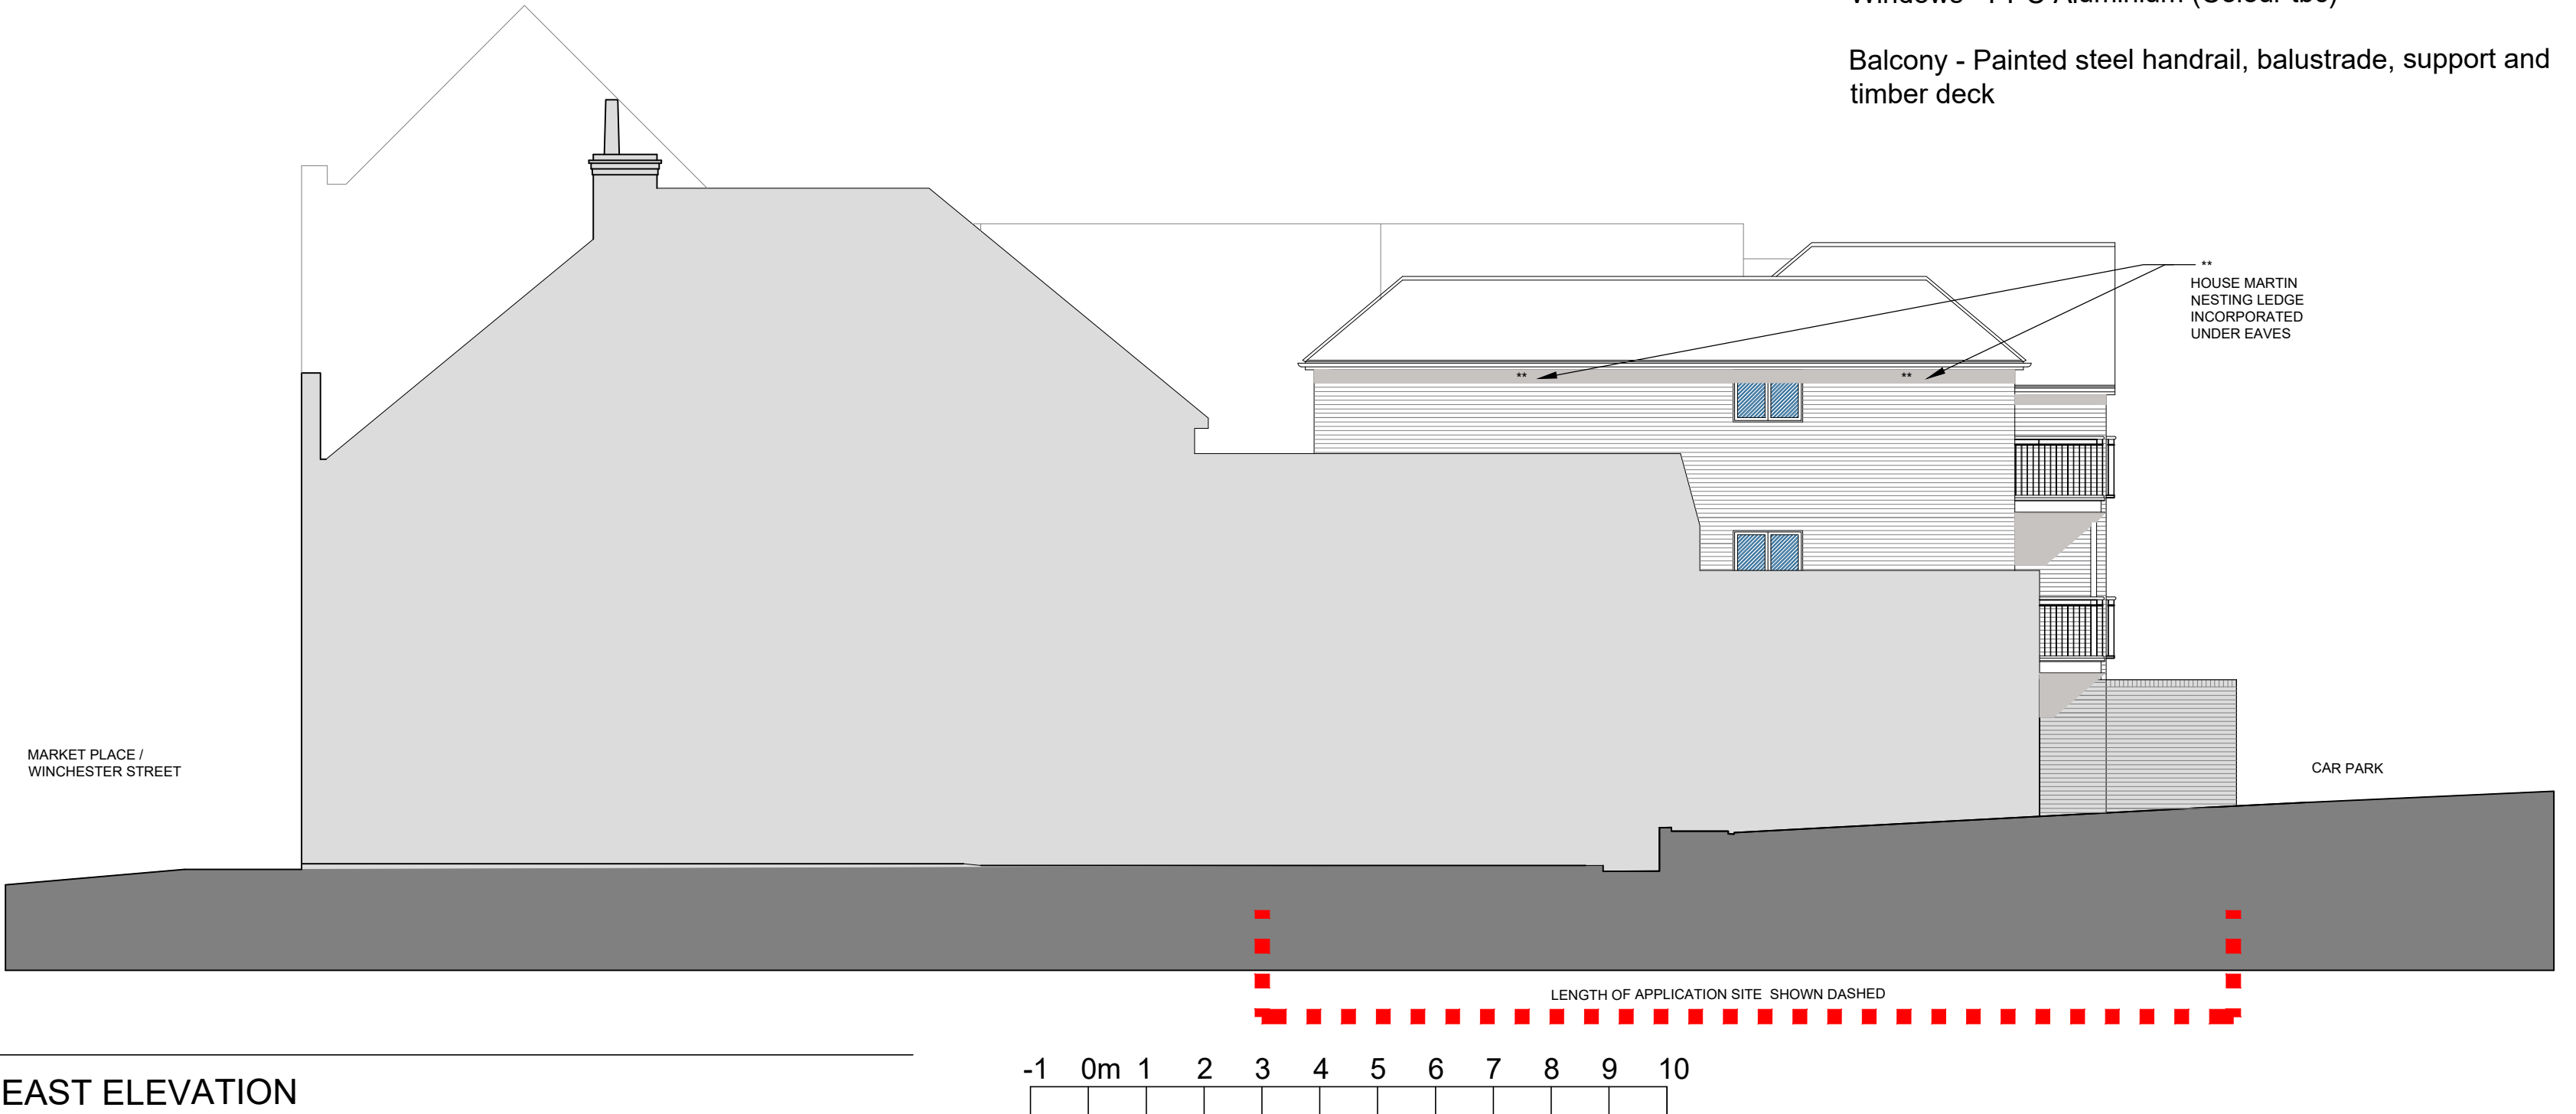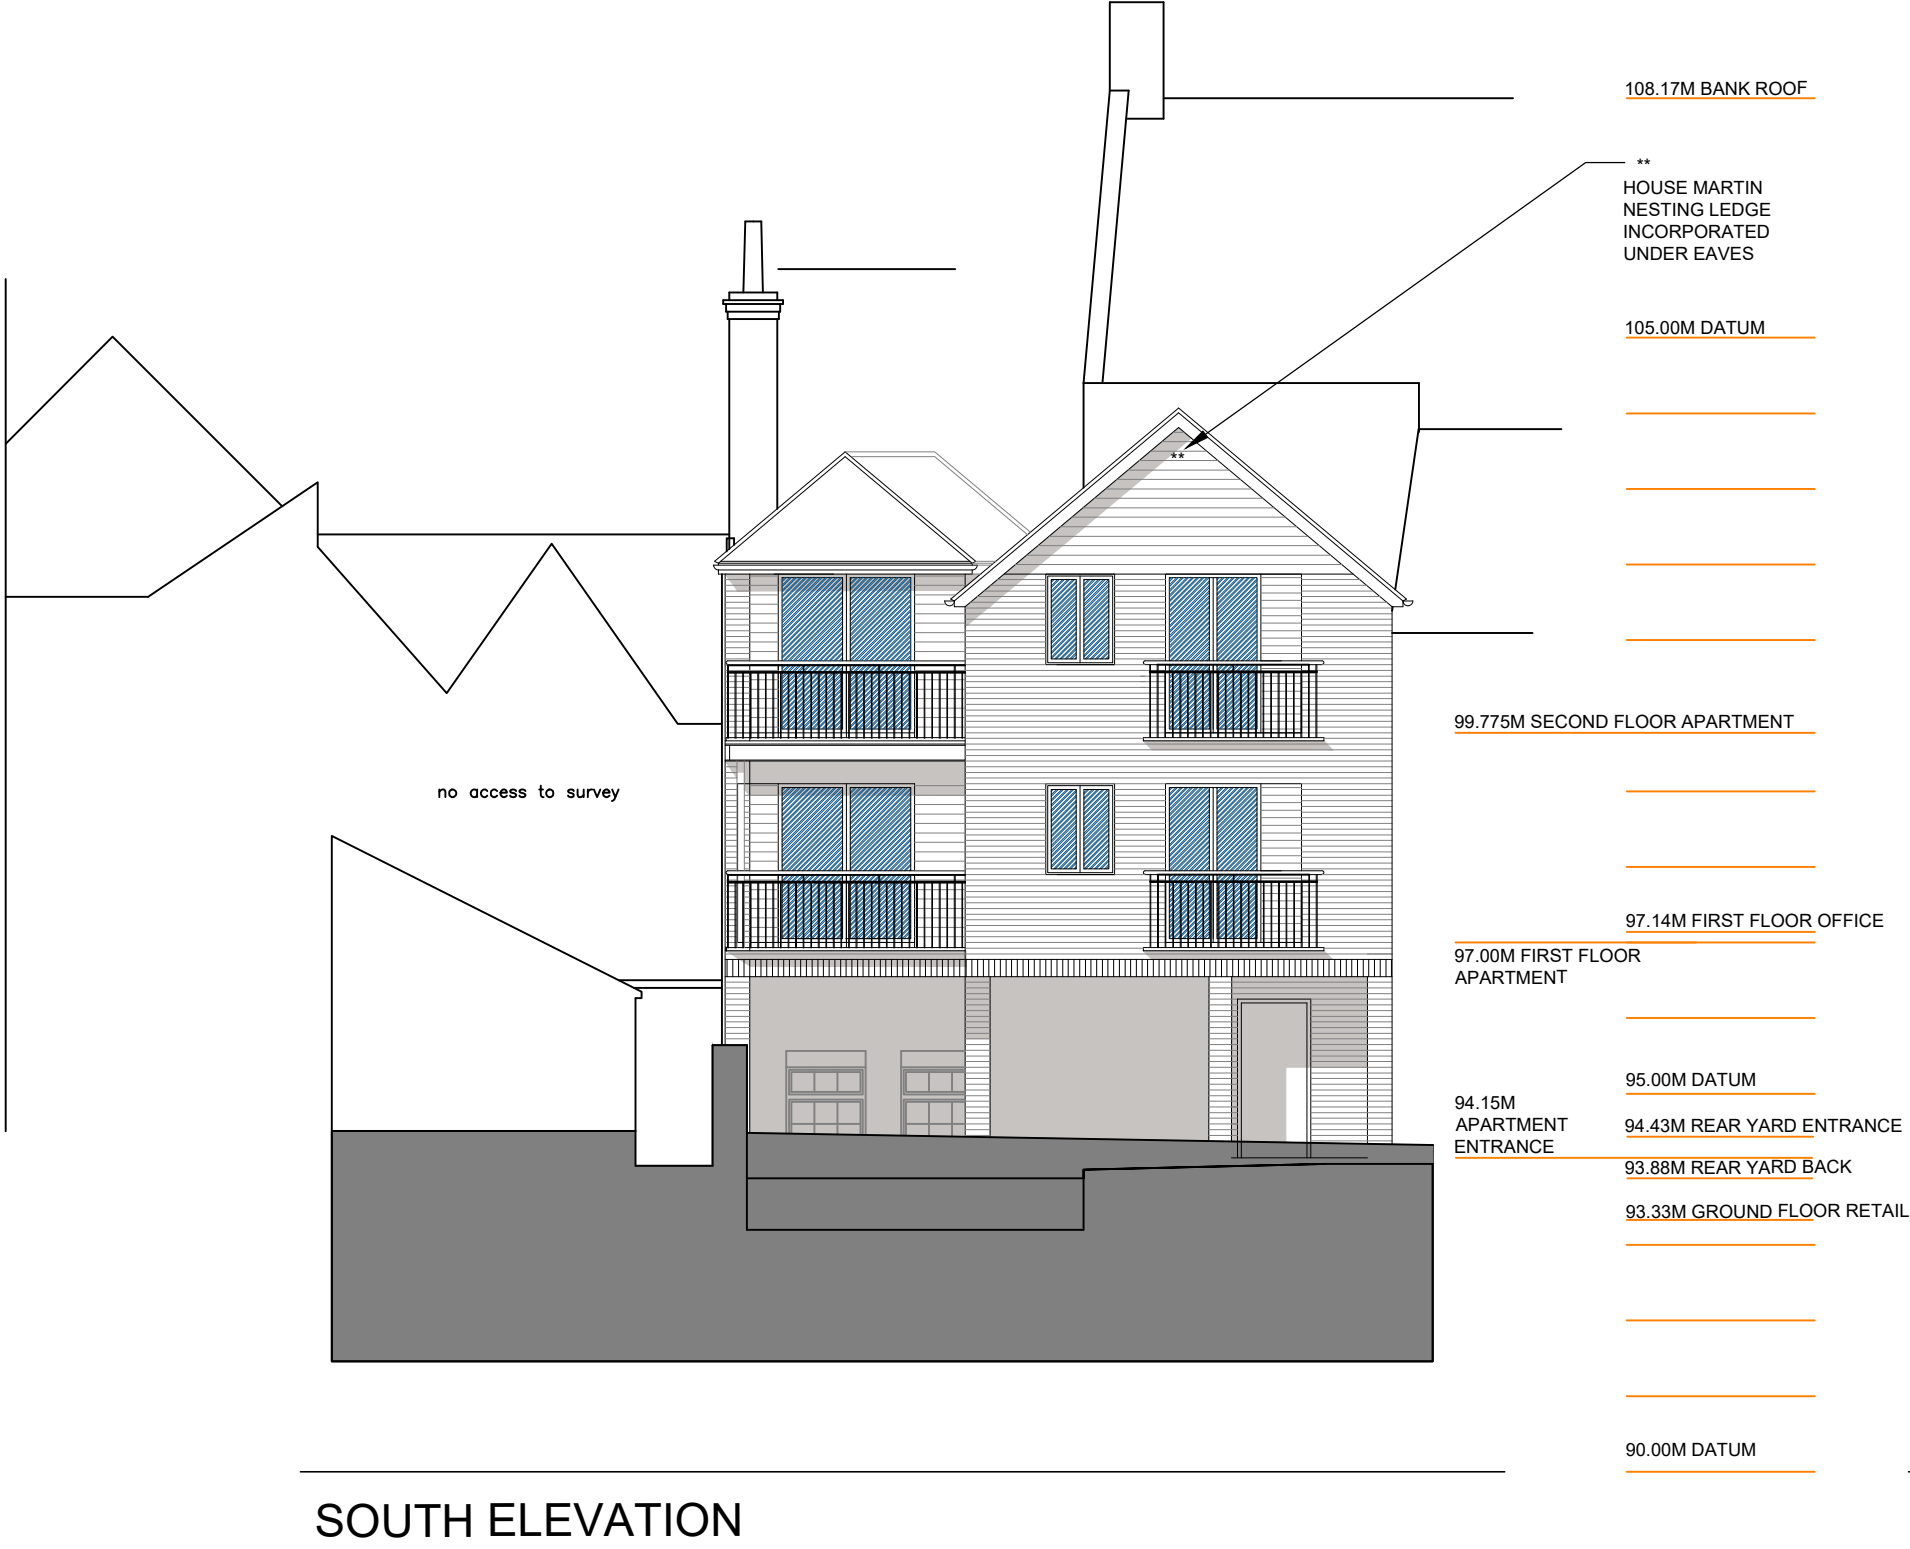

C	21.08.23	Balustrades Amended	CPL	CPL
B	23.06.23	Material Chng to W side south face	CPL	CPL
A	24.04.23	Red Line and Annotation Amends	CPL	CPL

Rev.	Date	Details	Drawn	Checked
Issued for:				

PLANNING

Project/Client:	Project No:
9 MARKET PLACE	2103
BASINGSTOKE	Dwg No: Rev:
TOWN QUAY DEVELOPMENTS	202 C
Scale:	1-100@A1
North:	North:
Drawn By:	Date:
CPL	30.01.23
Checked By:	Date:
CPL	30.01.23

CPL ARCHITECTURE

CHRIS LITTLEMORE BA(Hons) Barch MSc RIBA
CHARTERED ARCHITECT