

© This drawing is copyright.
It is sent to you in confidence and must not be reproduced or disclosed to third parties without our prior permission.

Do not scale from this drawing, other than for Local Authority Planning purposes.

This drawing is to be read in conjunction with all relevant consultants, specialist manufacturers drawings and specifications.


Any discrepancies in dimensions or details on or between these drawings should be drawn to our attention.

All dimensions are in millimetres unless noted otherwise.

Any surveyed information incorporated within this drawing cannot be guaranteed as accurate unless confirmed by fixed dimension.

FOR COMMENT

REV	DATE	DESCRIPTION	INITIAL	CHECKED
X	XX/XX/XX	XXXX	ABC	XYZ

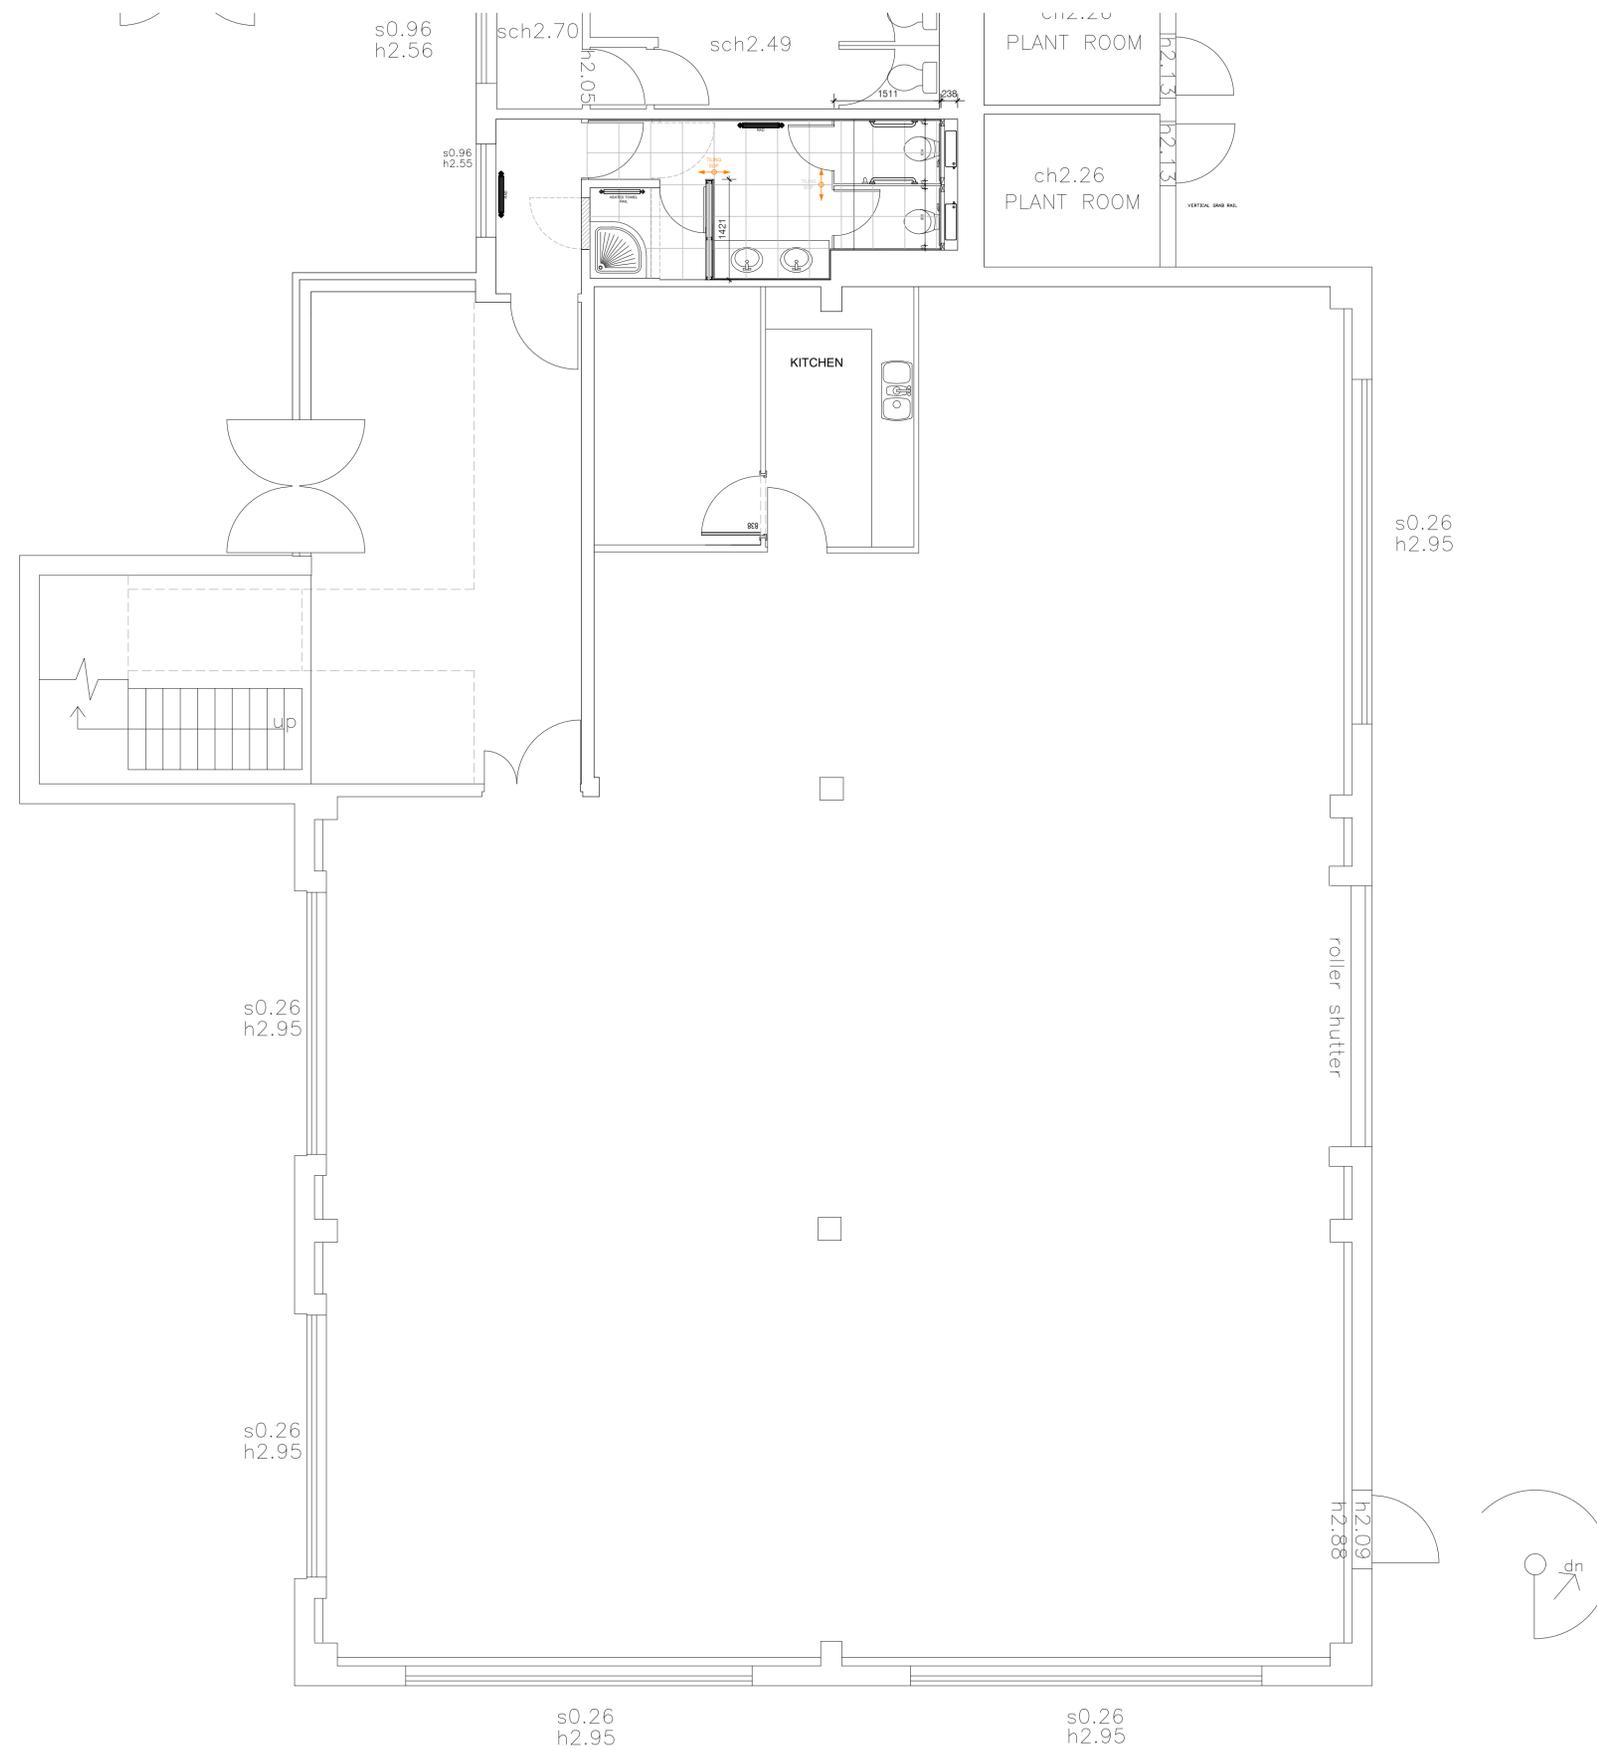

harding rose architects

CLIENT T.A.FISHER
PROJECT E CENTRE - UNIT 2
BRACKNELL
TITLE Ground Floor Plan

SCALE	DATE	19.02.18
1:50@A1	PROJECT NO.	18.639
DRAWN	T.2.03	
NJR		