




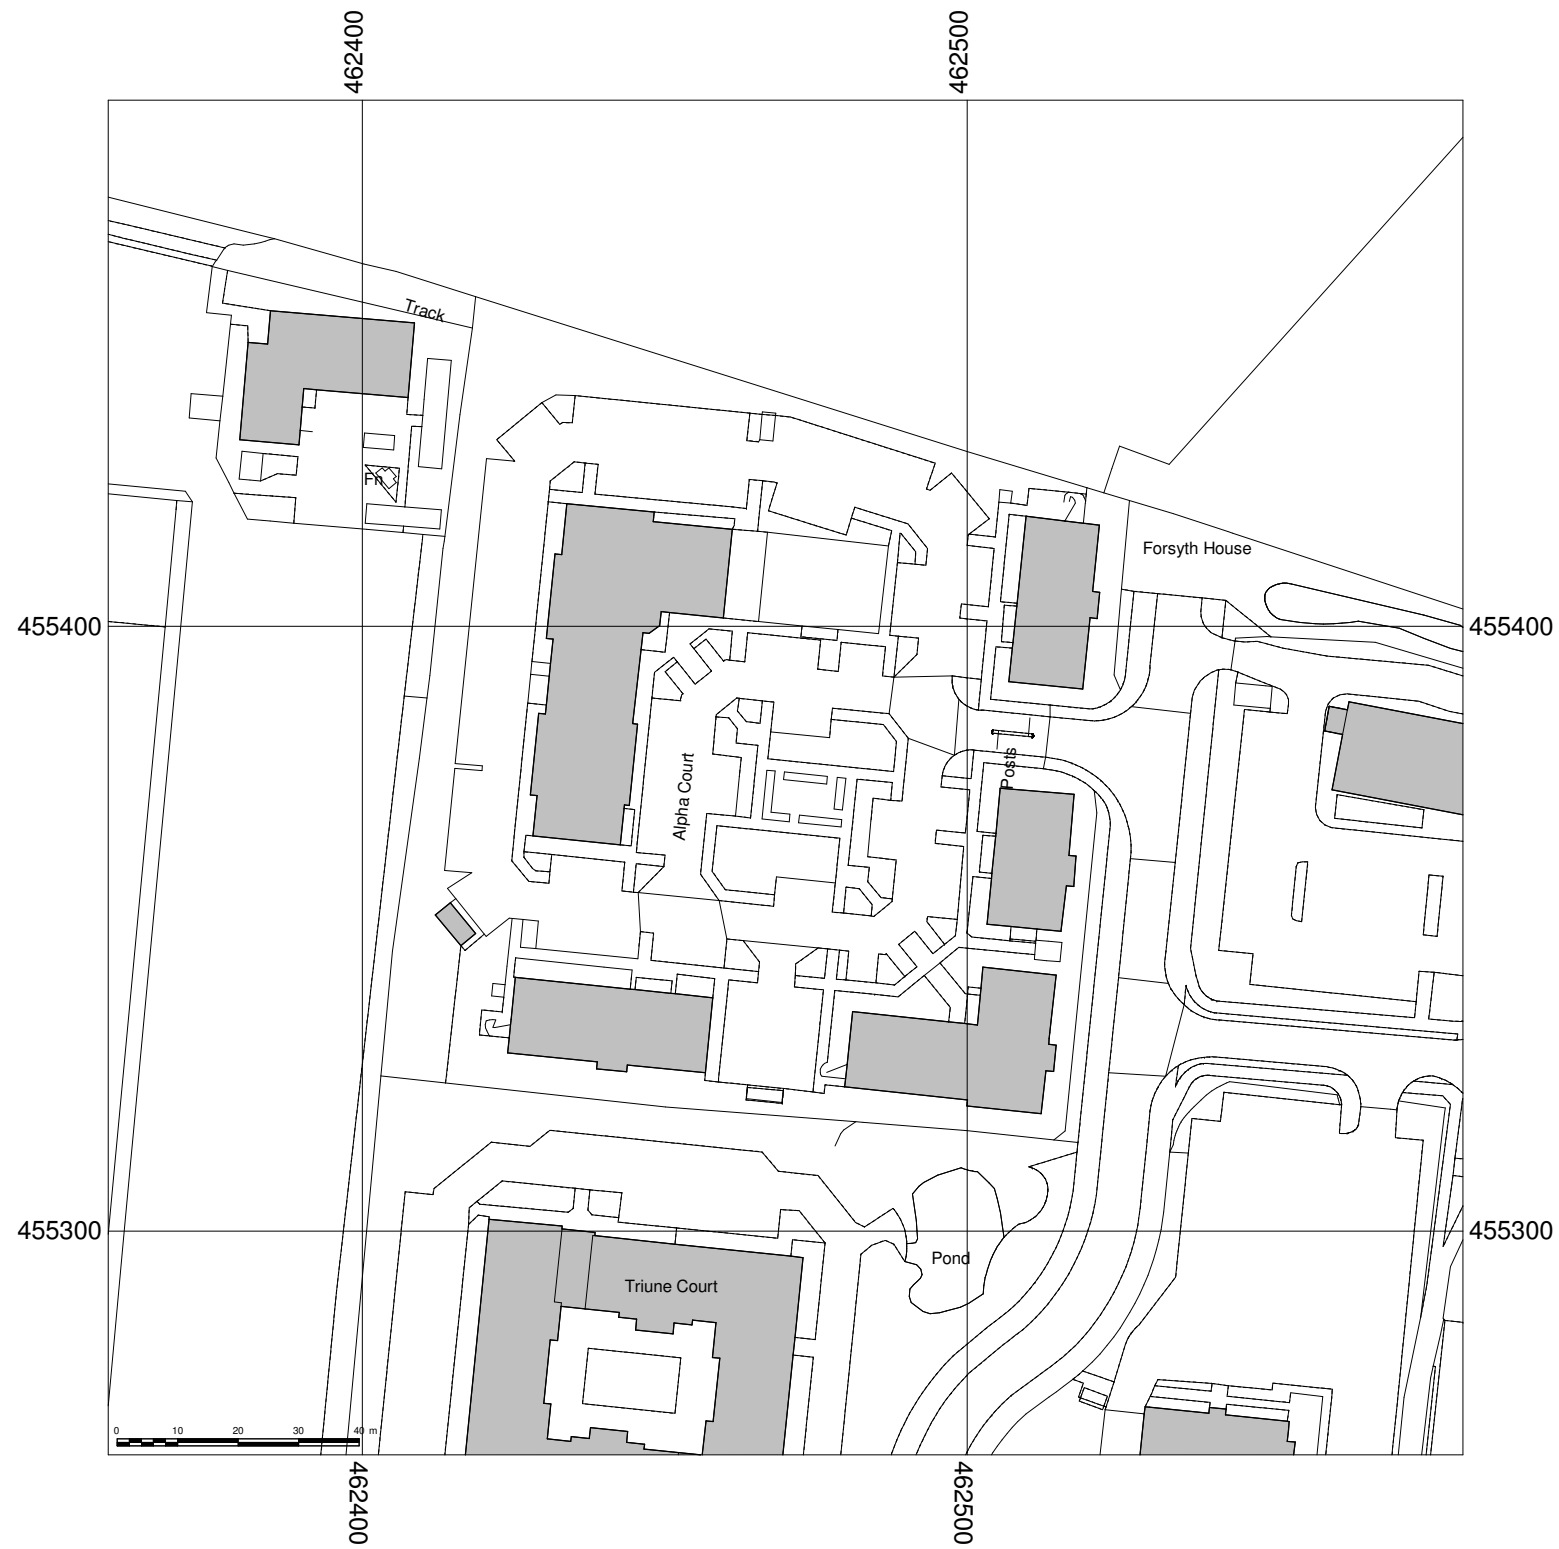


Site Location Plan
1 : 1250

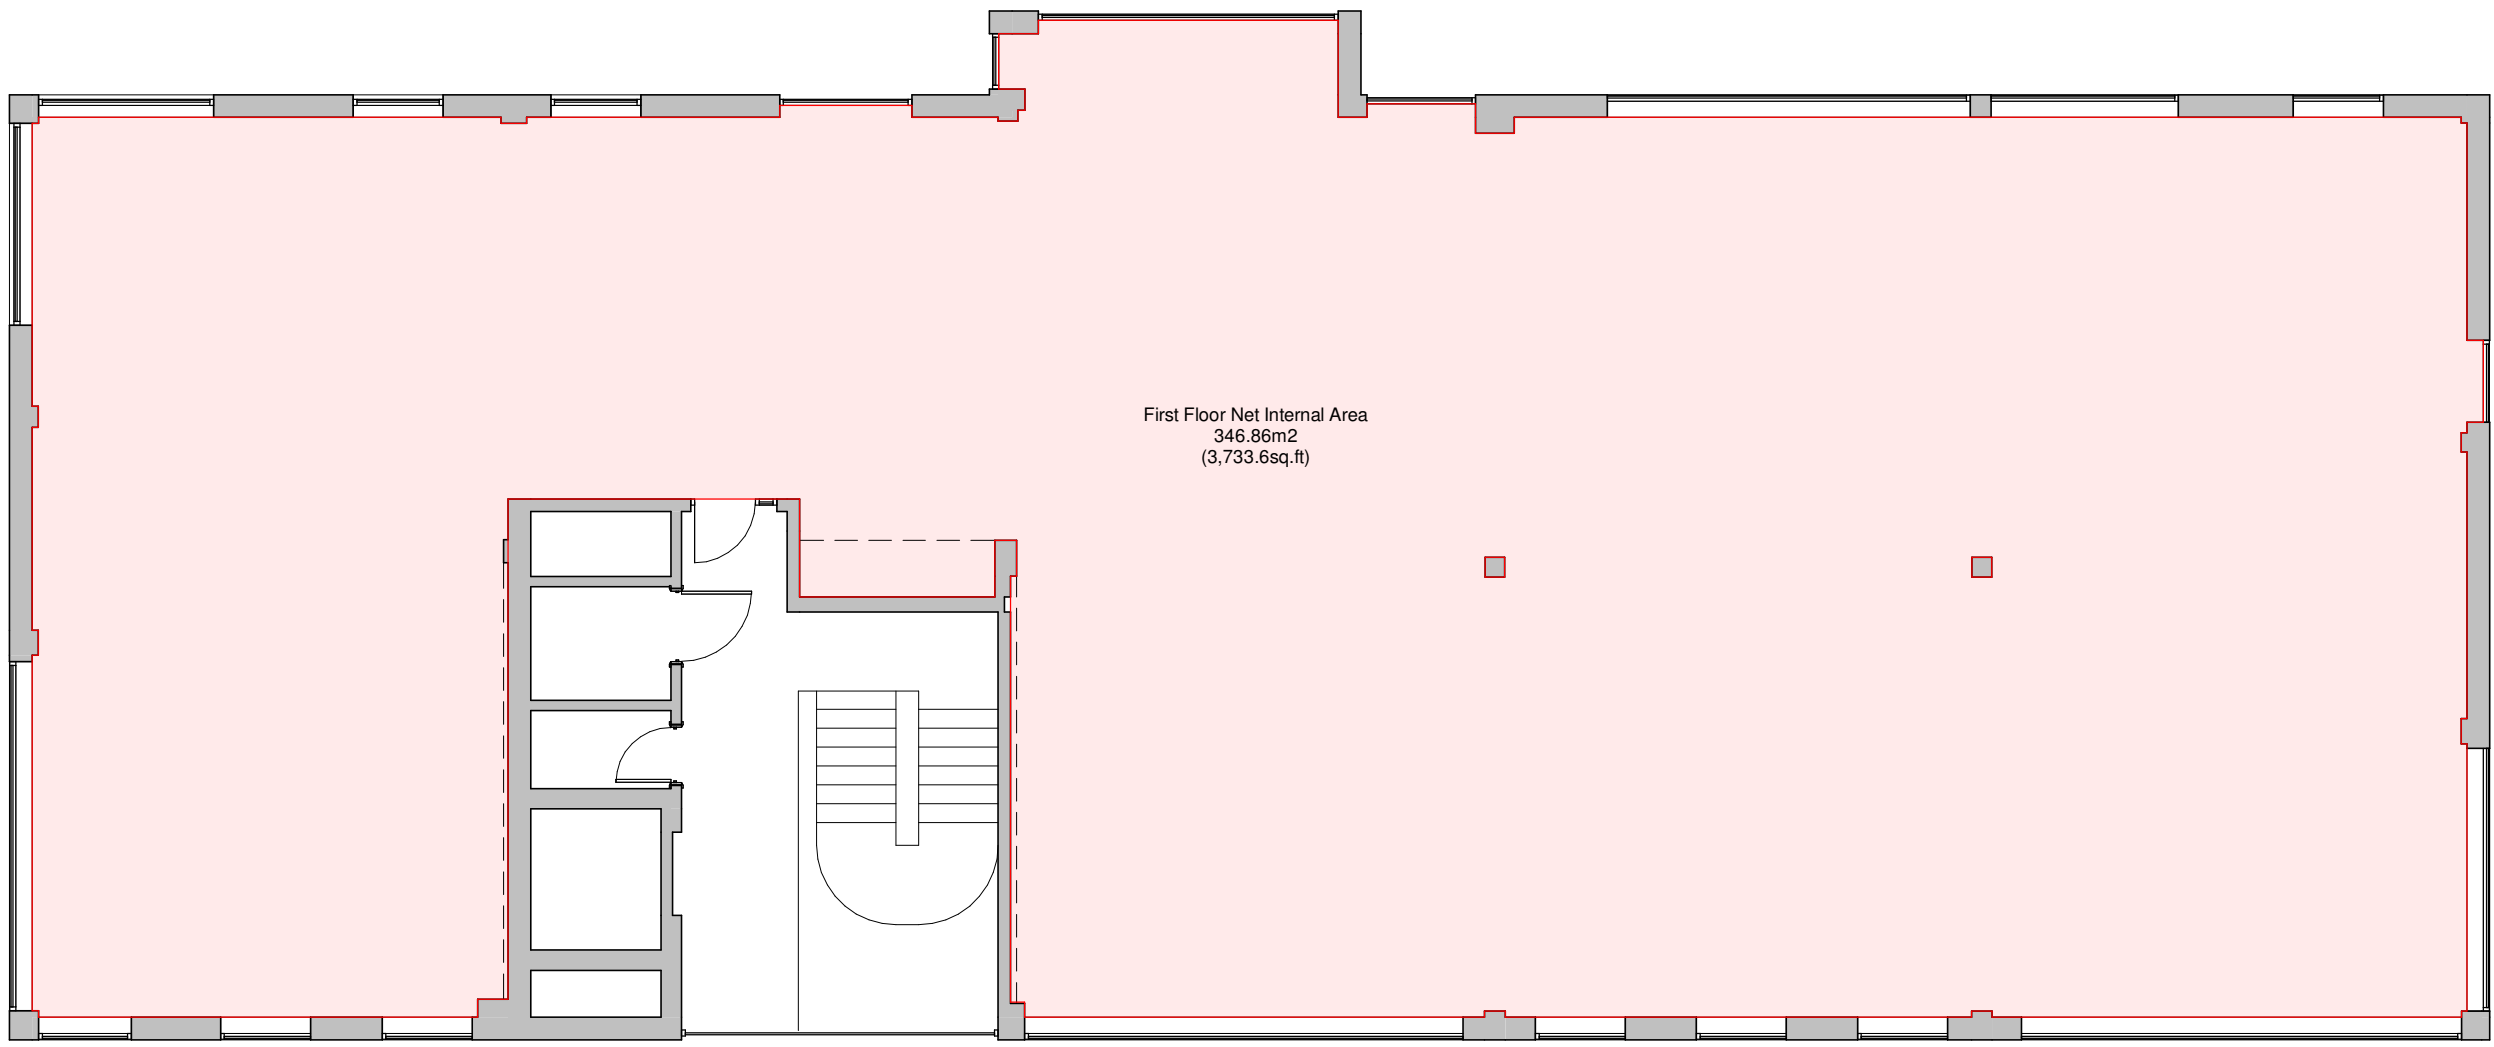

Unit 4 - First Floor Plan
1 : 100

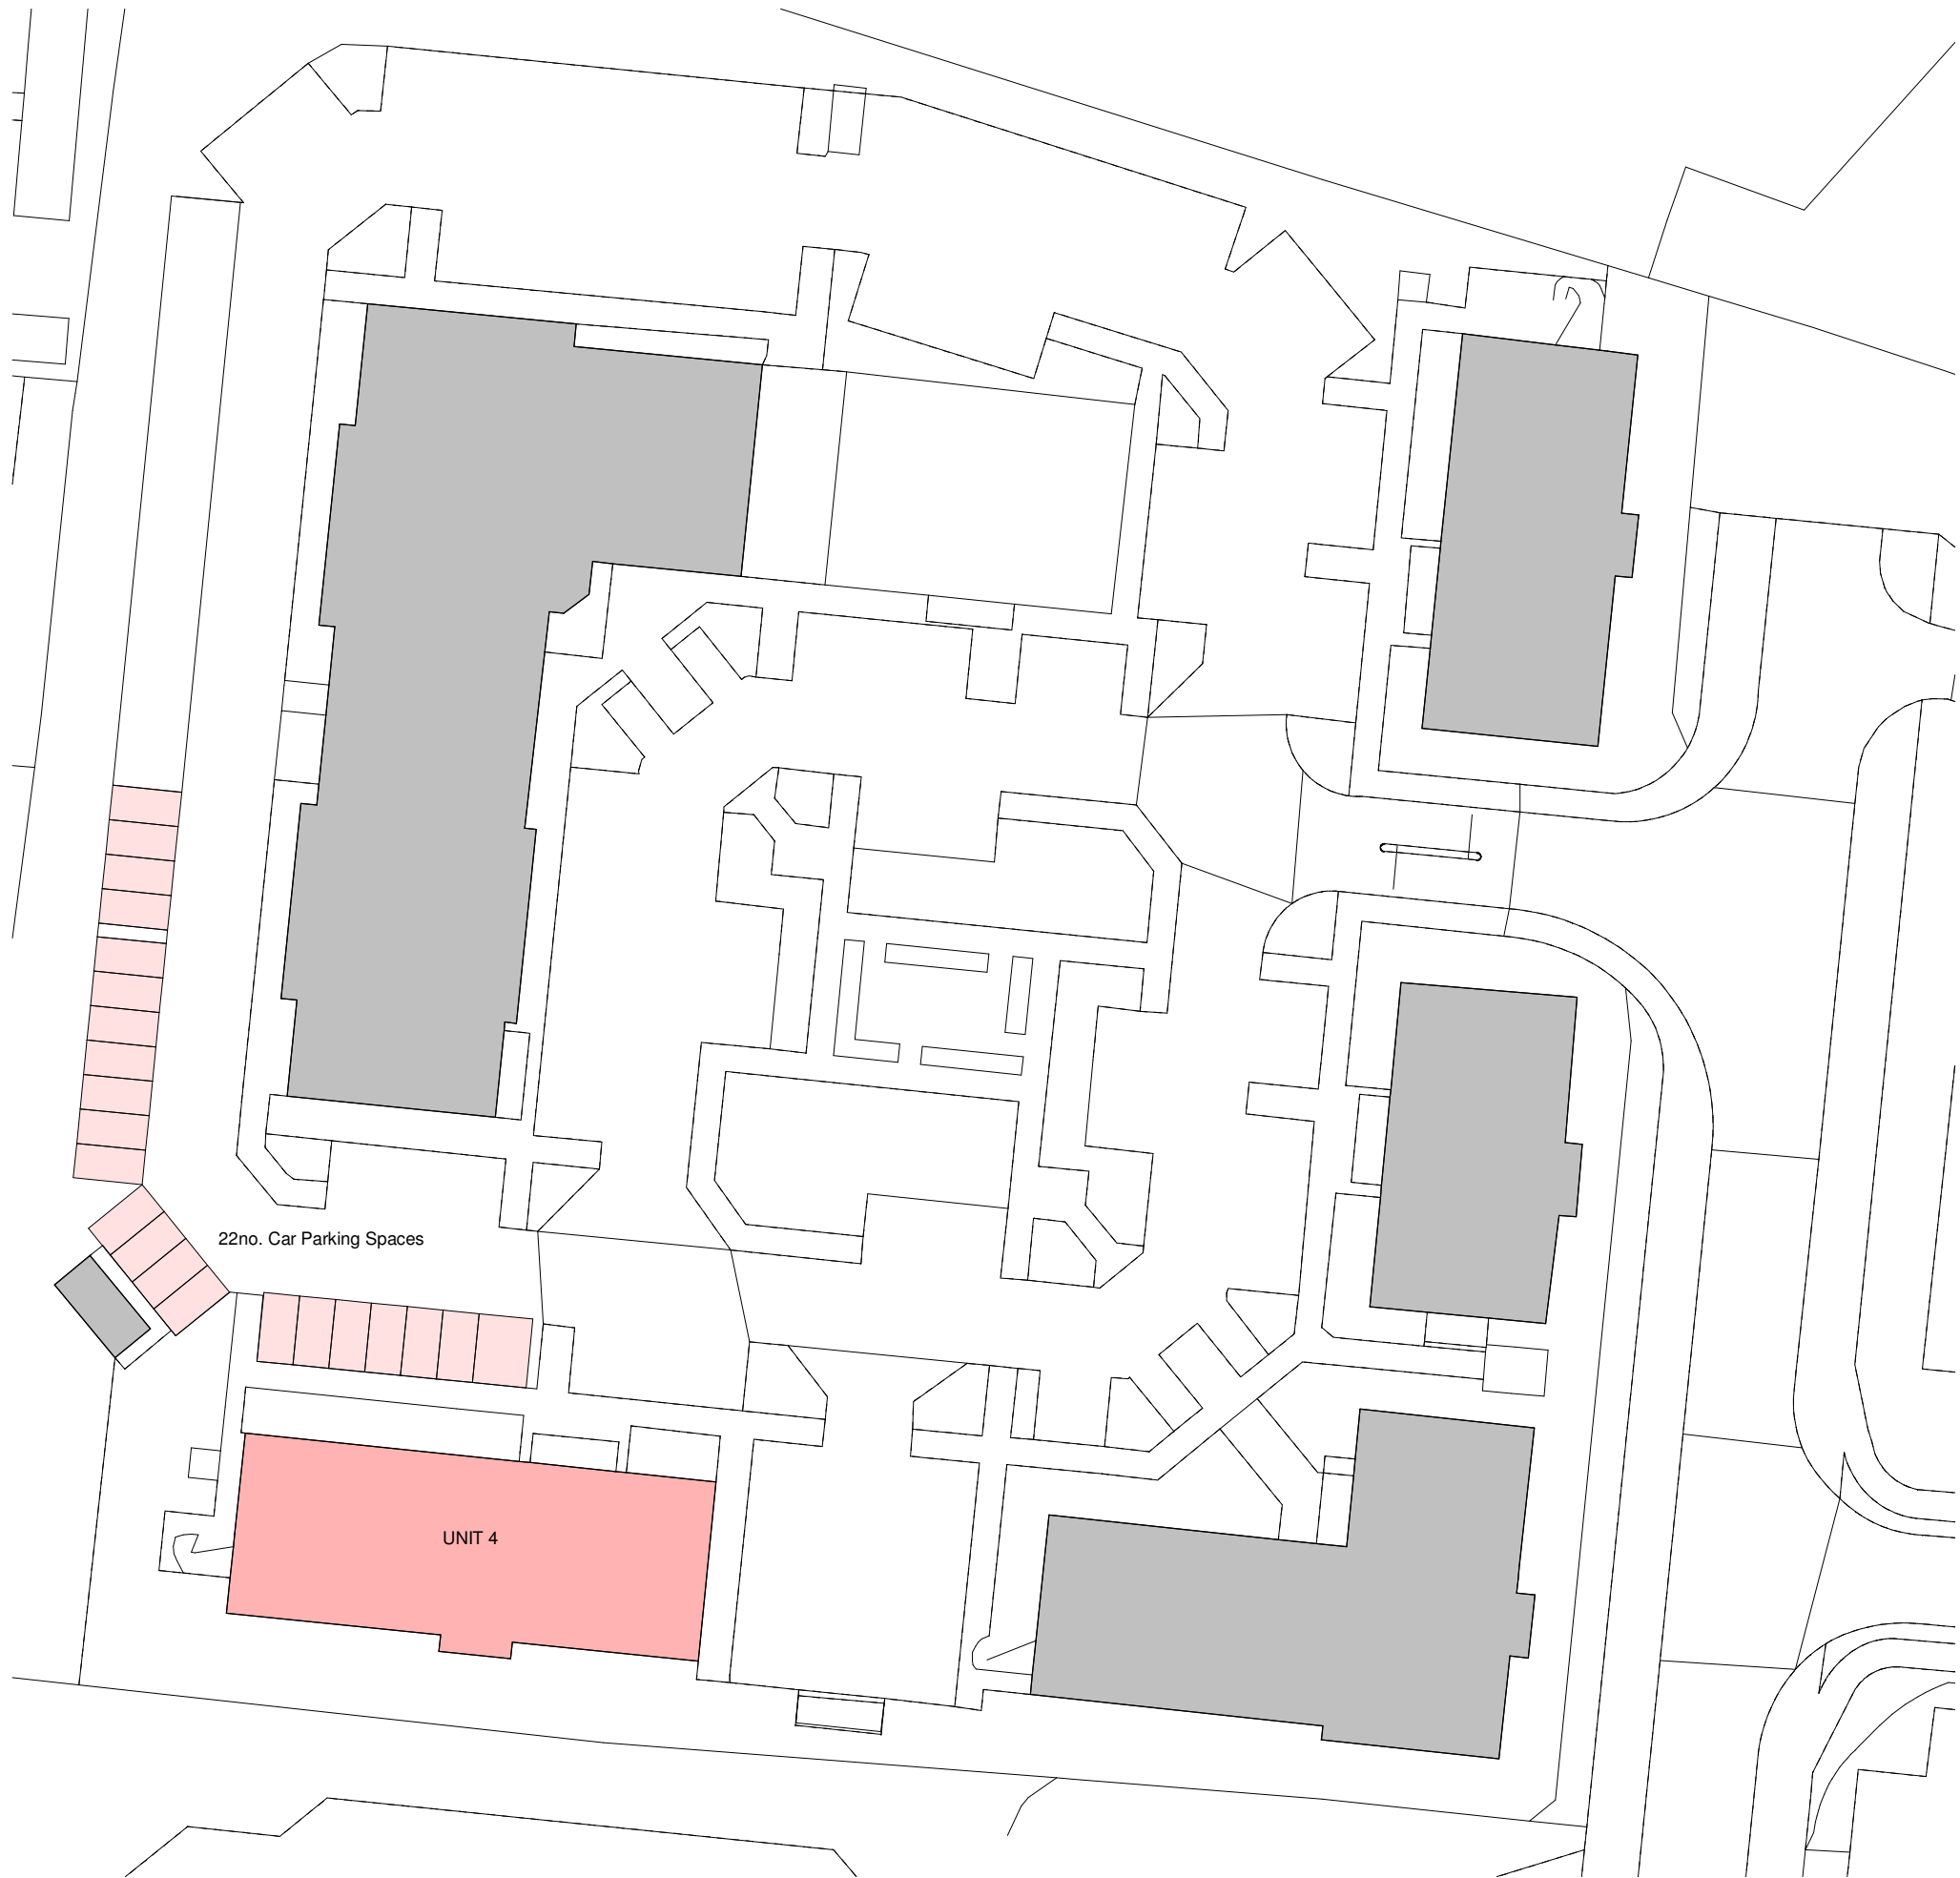

Unit 4 - Car Parking
1 : 500

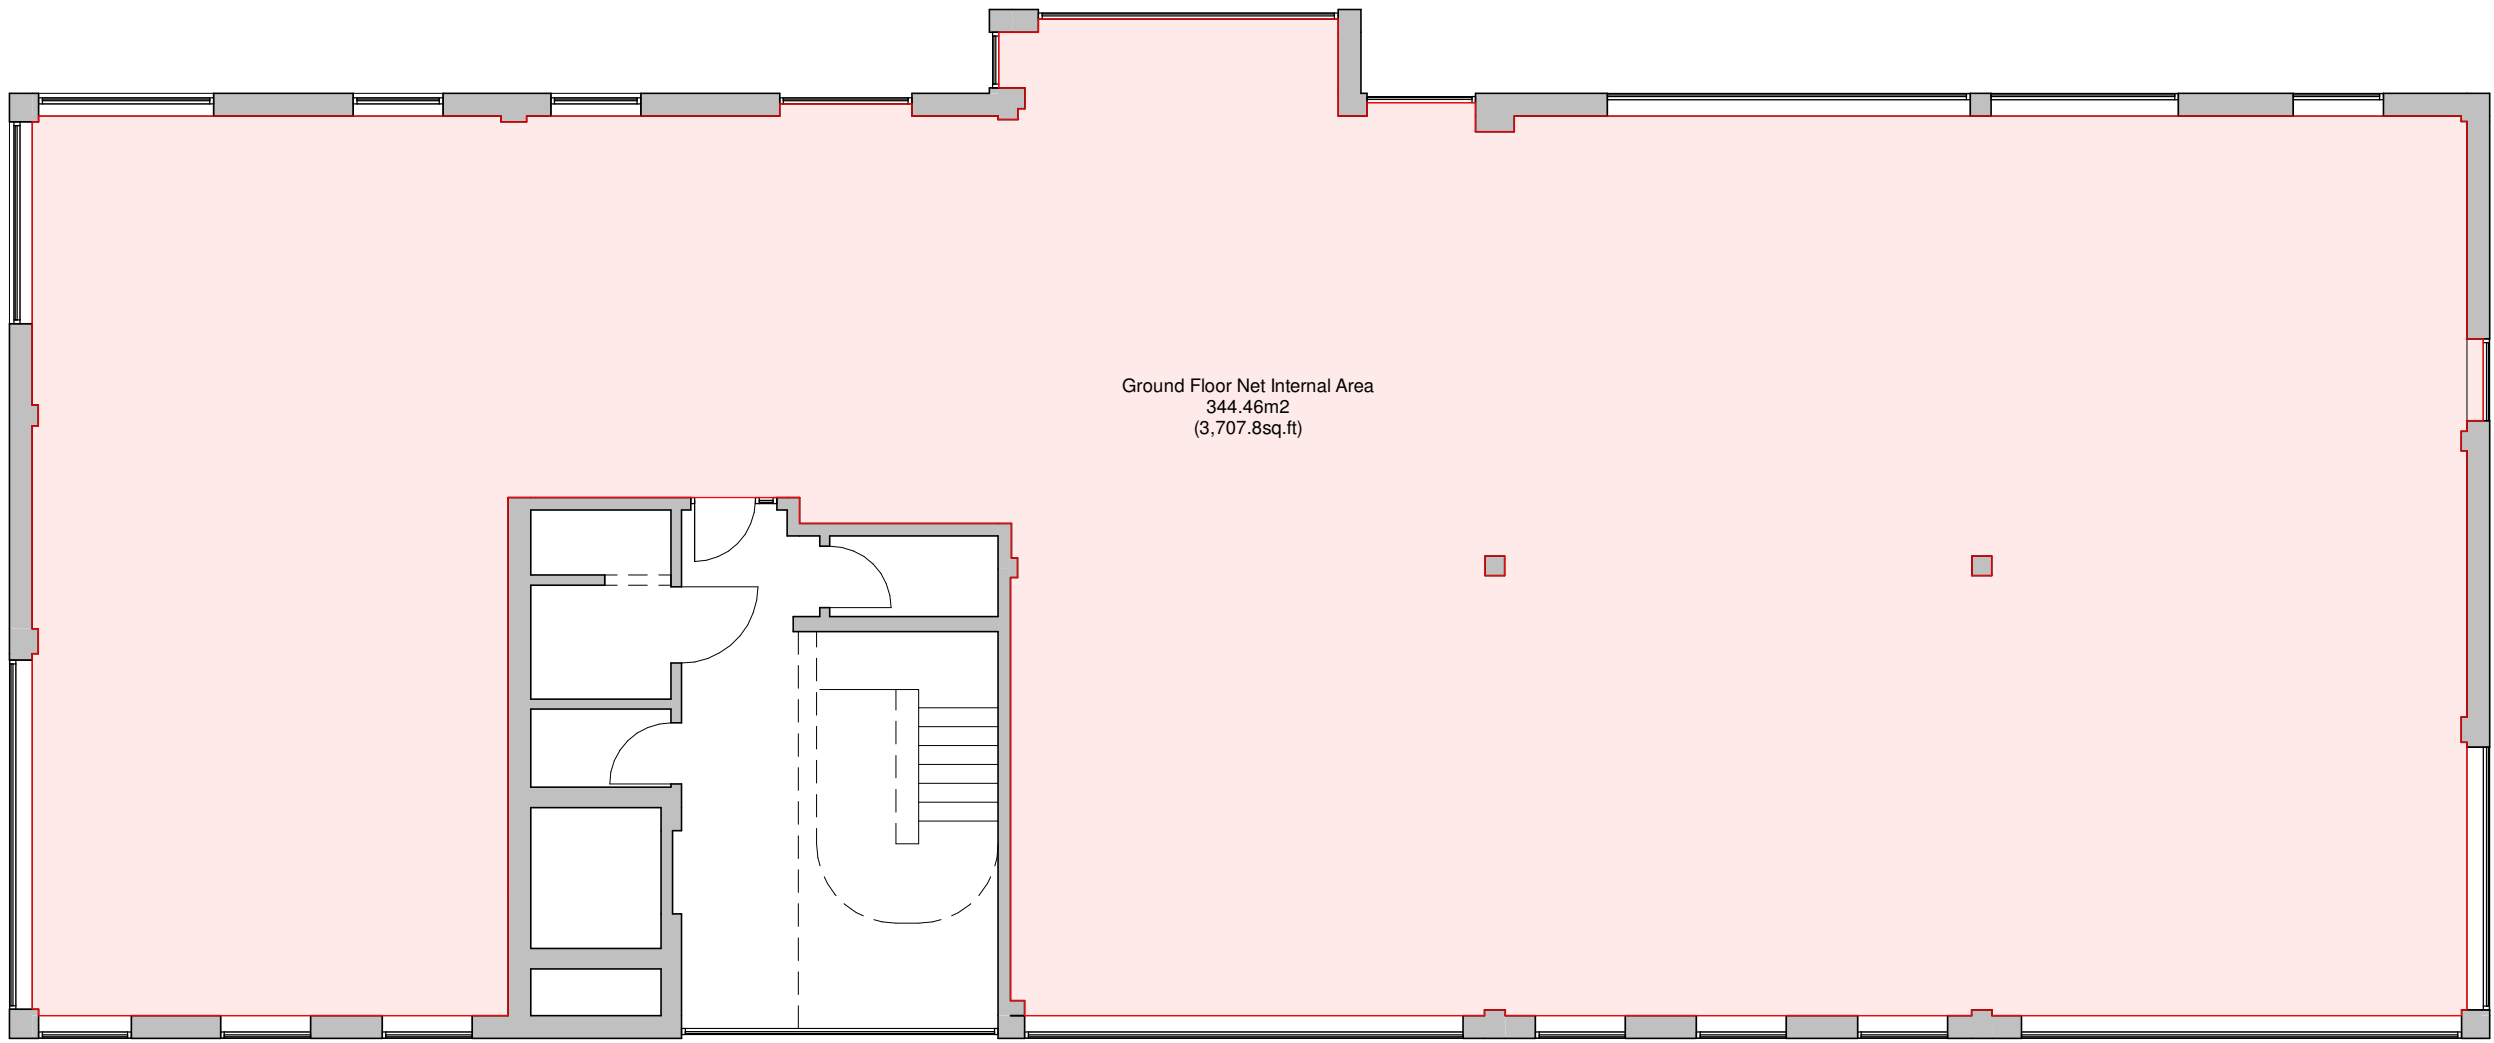

Unit 4 - Ground Floor Plan
1 : 100

NET INTERNAL AREA	
First Floor	346.86m2
Ground Floor	344.46m2
TOTAL	691.32m2 (7,441.4 sq.ft)