




SCALE 1:100
1 2 3 4 5 10

Copyright of this drawing belongs to & is vested in TDA INTERIORS SOUTH LTD and may not be reproduced or distributed in any way or for any purpose without written consent by TDA INTERIORS SOUTH LIMITED. Any person, firm or company unlawfully reproducing or distributing this drawing or in anyway infringing the copyright therein will be prosecuted.
This document is the property of TDA INTERIORS SOUTH LIMITED. Copyright is reserved by them, and the drawing is issued on the condition that it is not copied, reproduced or retained by, nor disclosed to any unauthorised person, either wholly or in part, without the consent in writing from TDA INTERIORS SOUTH LIMITED.
All dimensions to be checked by contractor on site before commencement of works. Do not scale from this drawing.
Any discrepancies are to be notified to the Project Manager immediately.


Individual Companies – Open Plan

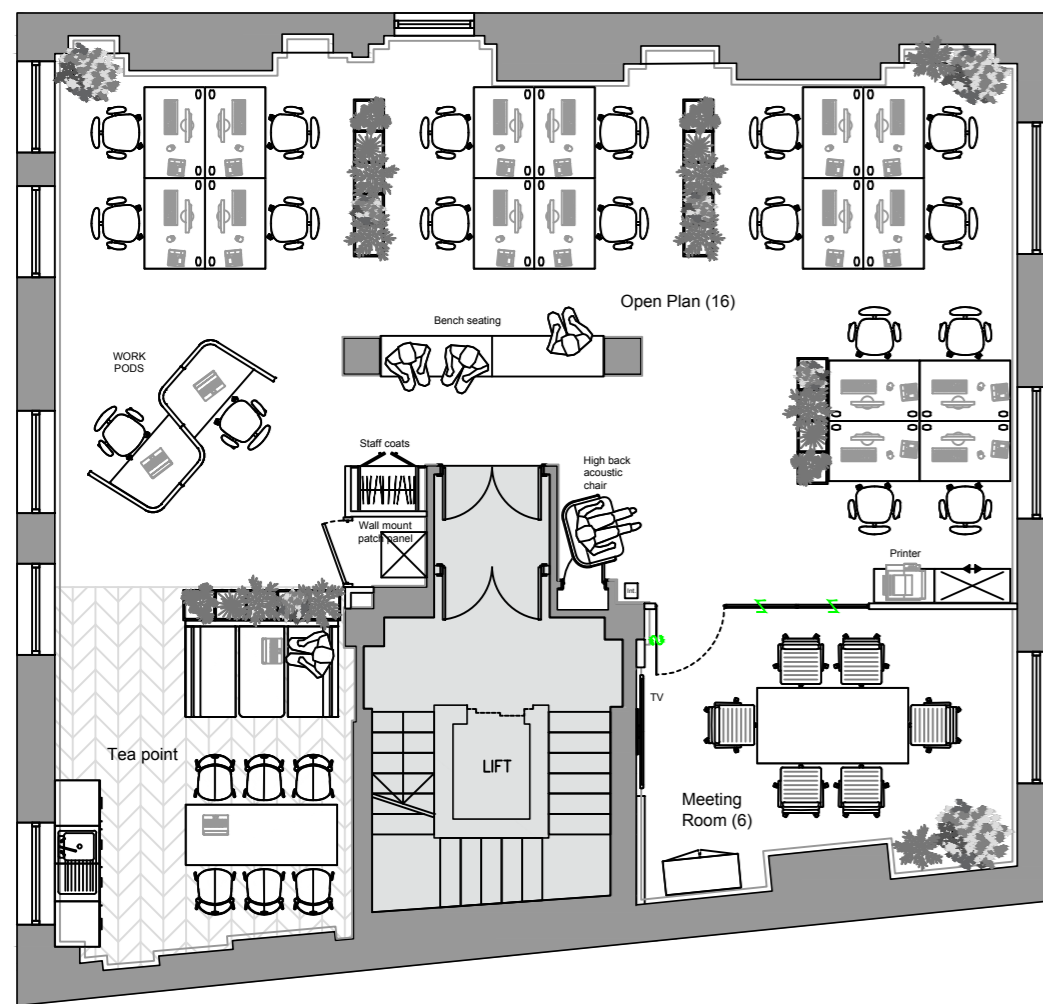

First Floor
123 sqm \ 1329 sqft

Accommodation Schedule:
Visitor bench seating
6 person meeting room
Tea point
1200mm wide open plan desks (16)
Acoustic high back chair
2 single work pods
Patch cabinet cupboard

Occupancy - 83 sqft per person

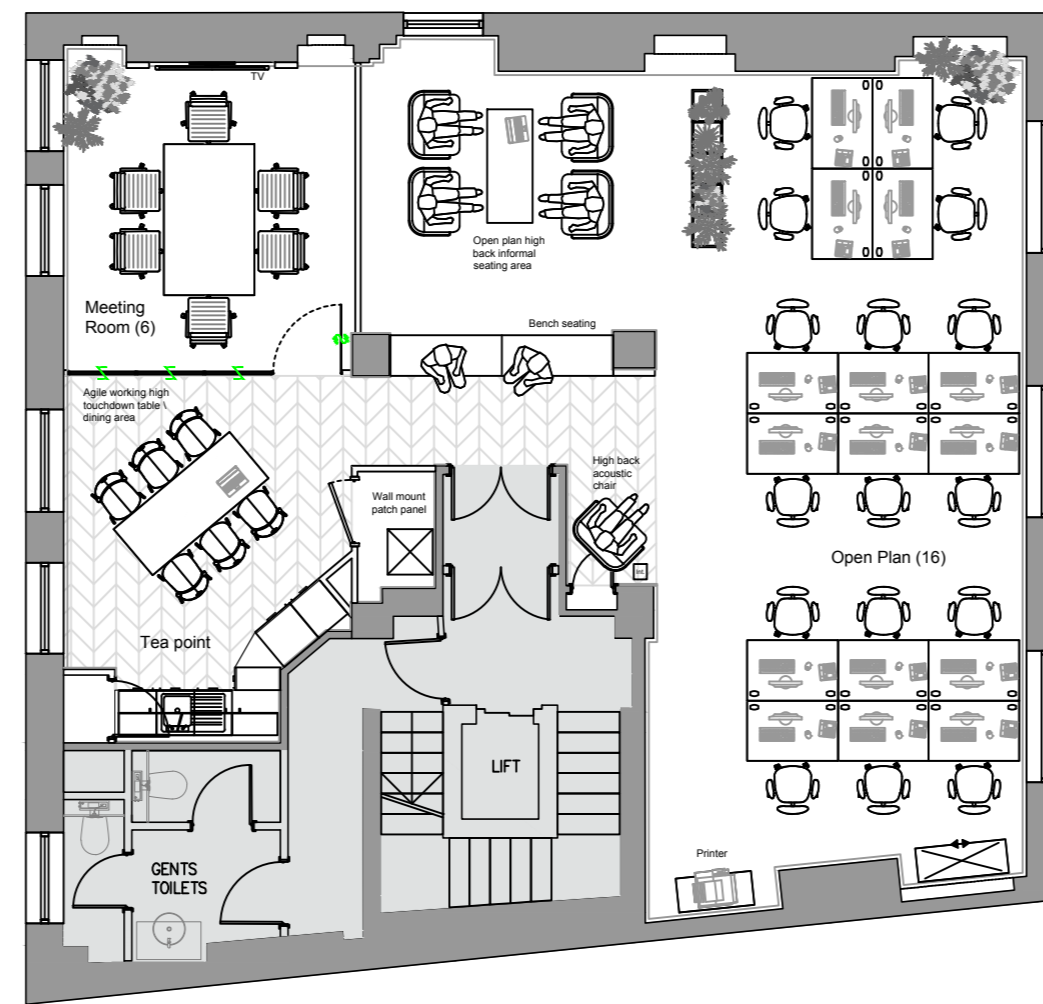

Second Floor
113 sqm \ 1216 sqft

Accommodation Schedule:
Visitor bench seating
6 person meeting room
6 person touchdown table
Tea point
1200mm wide open plan desks (16)
4 person informal meeting area
Acoustic high back chair
Patch cabinet cupboard


Occupancy - 76 sqft per person



Fourth Floor
108 sqm \ 1161 sqft

Accommodation Schedule:
Visitor bench seating
6 person meeting room
6 person touchdown table
Tea point
1200mm wide open plan desks (16)
Patch cabinet cupboard

Occupancy - 73 sqft per person

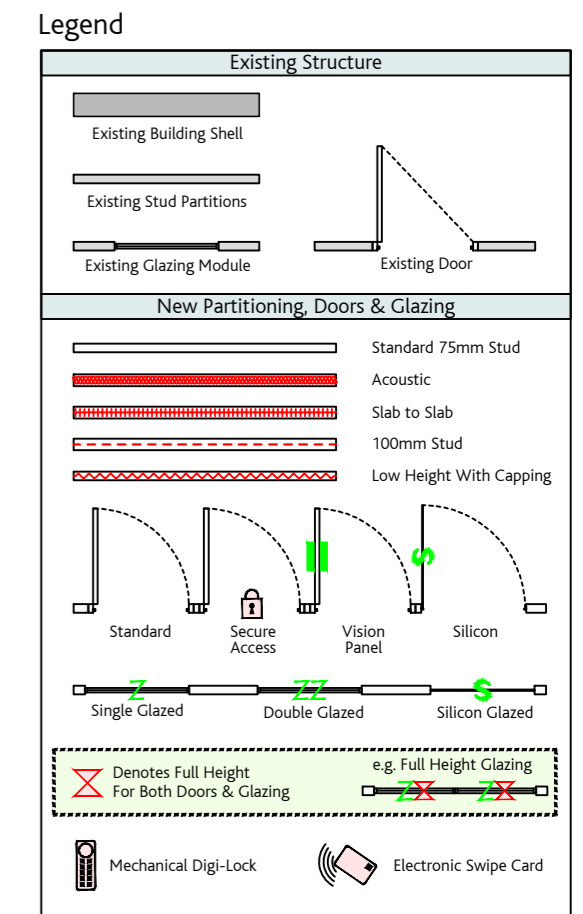

P1 CHANGES FOLLOWING FEEDBACK SL 19.02.21

PRELIMINARY

TDA
PEOPLE + SPACE × DESIGN

TDA Interiors London
54 Poland Street, Soho
London, W1F7NJ

Tel: +44 (0) 20 7016 0200
Email: email@tdainteriors.com
Web: www.tdainteriors.com

Client

Project Title

6-7 Queen street
London EC4N 1SP

Drawing Title

First, Second & Fourth Floor Individual
Companies Open Plan Layouts

Scale @A2 1:100	Date 03.02.2021
Design / Drawn By RMS	Checked By/Date 03.02.2021

Drawing No.	Building	Floor	Detail	Revisions
C4402	1	1\2\4	100	P1

Client Approval

Approved By XXXX	Date XXXX
---------------------	--------------