



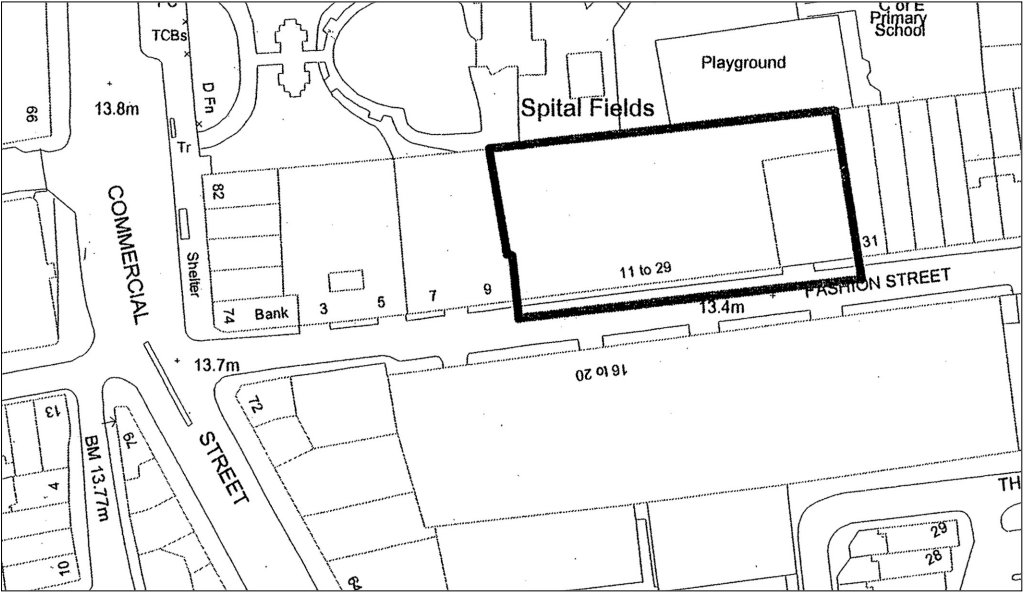

Location Plan Scale 1:1250

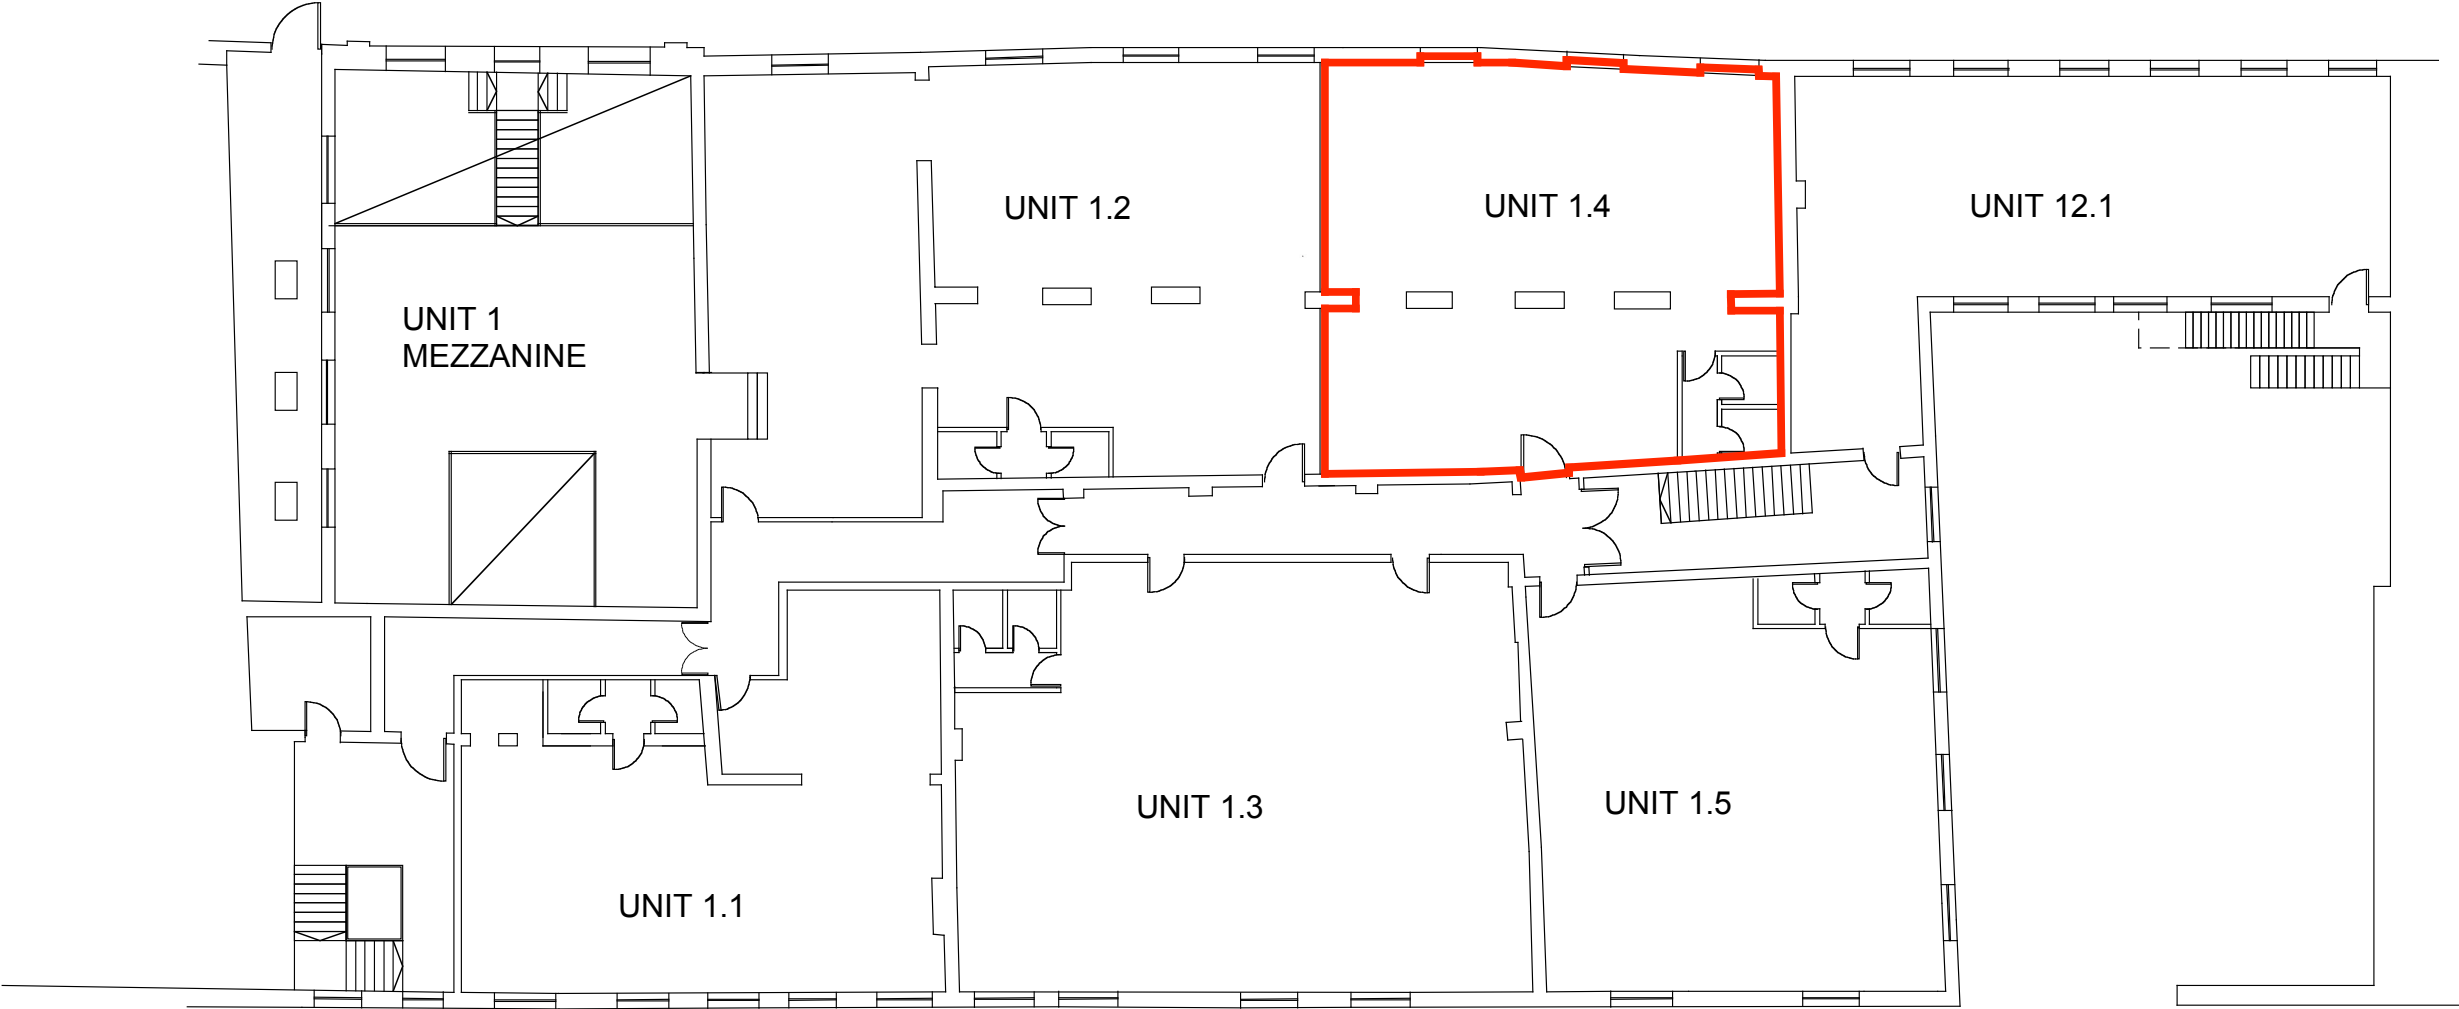

address: 11-29 Fashion Street London E1 6PX	details: First Floor Lease Plan Unit 1.4	scale: 1:200 @ A3	date: May 2007	Fashion Street Regeneration Ltd 2-6 Northburgh Street London EC1V 0AY
		drawing no: FS/LP/1-4	revision: -	