


THIS DRAWING AND AUTOCAD
DATA THEREIN PROTECTED BY
COPYRIGHT © AND MUST NOT BE
COPIED OR REPRODUCED
WITHOUT THE WRITTEN
CONSENT OF SAVILLS (UK) LTD

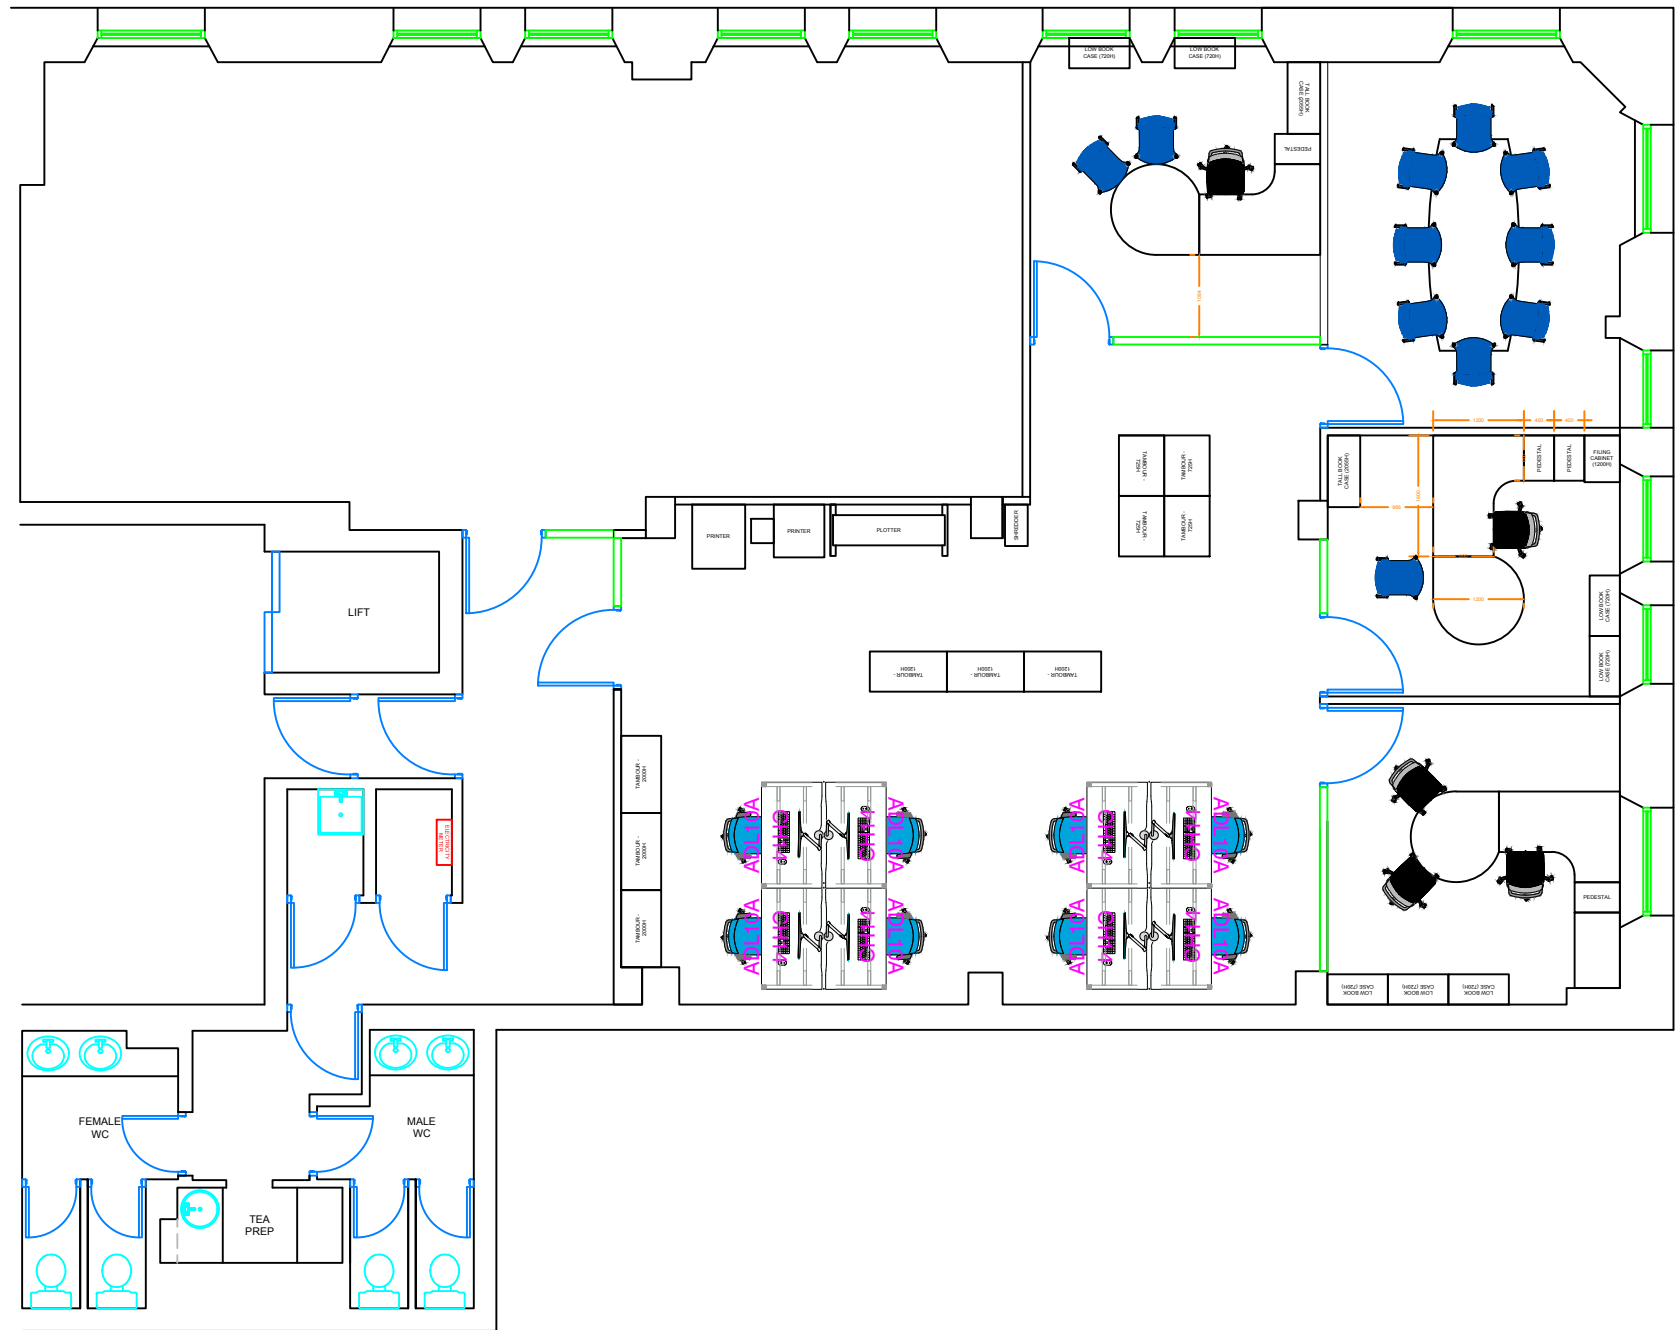

INDICATIVE LAYOUT B

Rev	Revision note	Date	By	Checked
ALL SIZES ON SITE TO BE CONFIRMED BY CONTRACTOR PRIOR TO MANUFACTURE OR CONSTRUCTION				
		Savills (UK) Ltd 163 West George Street Glasgow G2 2JJ Tel: 0141 248 7342 Fax: 0141 248 7343 Web: www.savills.com		
BUILDING CONSULTANCY & PROJECT MANAGEMENT				
Project:				
STERLING HOUSE - 1ST FLOOR				
Drawing Title:				
INDICATIVE LAYOUT B				
Client:		Revision:	Sheet:	
ACUTUS		-	2/2	
Scale:	Date:	Drawing Number:		
1:100@A3	27/11/2015	BS2243		
Drawn By:	Checked By:	Approved By - Date:		
NW	JG	JG - 27.10.2016		