


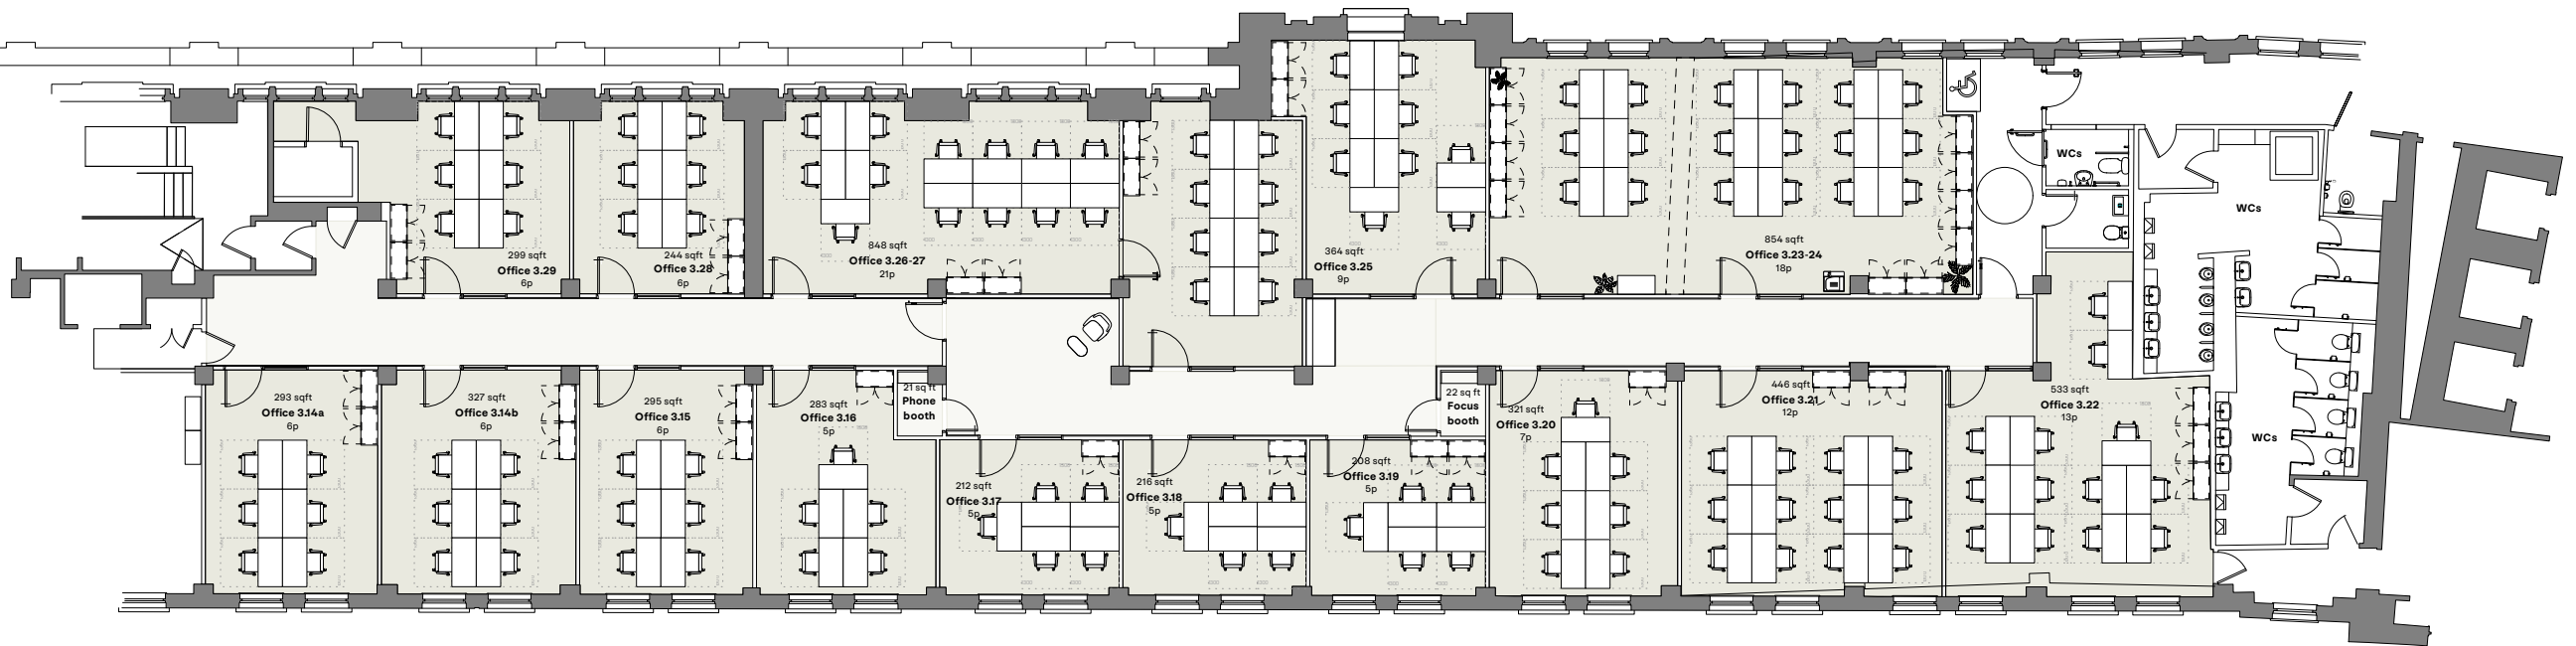

Third Floor

SCALE	1:200 @ A3		
DWG No.	SCH-SP-SM-03	REVISION	I
DATE	OCTOBER 2018	DRAWN BY	CAE
STATUS	FOR INFORMATION		

FLOOR DATA	
GIA:	16,267 sqft
NIA:	13,694 sqft
Office NLA:	10,448 sqft
Maximum Capacity:	413
Desks on Plan:	248

REVISION	DATE	INITIAL
I - 1300 desks planned in	23.09.2024	CAE
H - Office 3.14 split in to single offices	17.07.2024	HGS
G - Office 3.06-07 split in to single offices	15.02.2023	GR
F - Office 3.26-27 merged	08.08.2022	MS
E - Completed alteration updates	11.02.2022	MS
D - Updated to suit graphic re-brand	13.05.2021	JC
GENERAL NOTES		
Sizes and dimensions to any elements are indicative only. All dimensions to be checked on site prior to commencement of any works. DO NOT SCALE FROM THIS DRAWING.		