


MORTIMER STREET

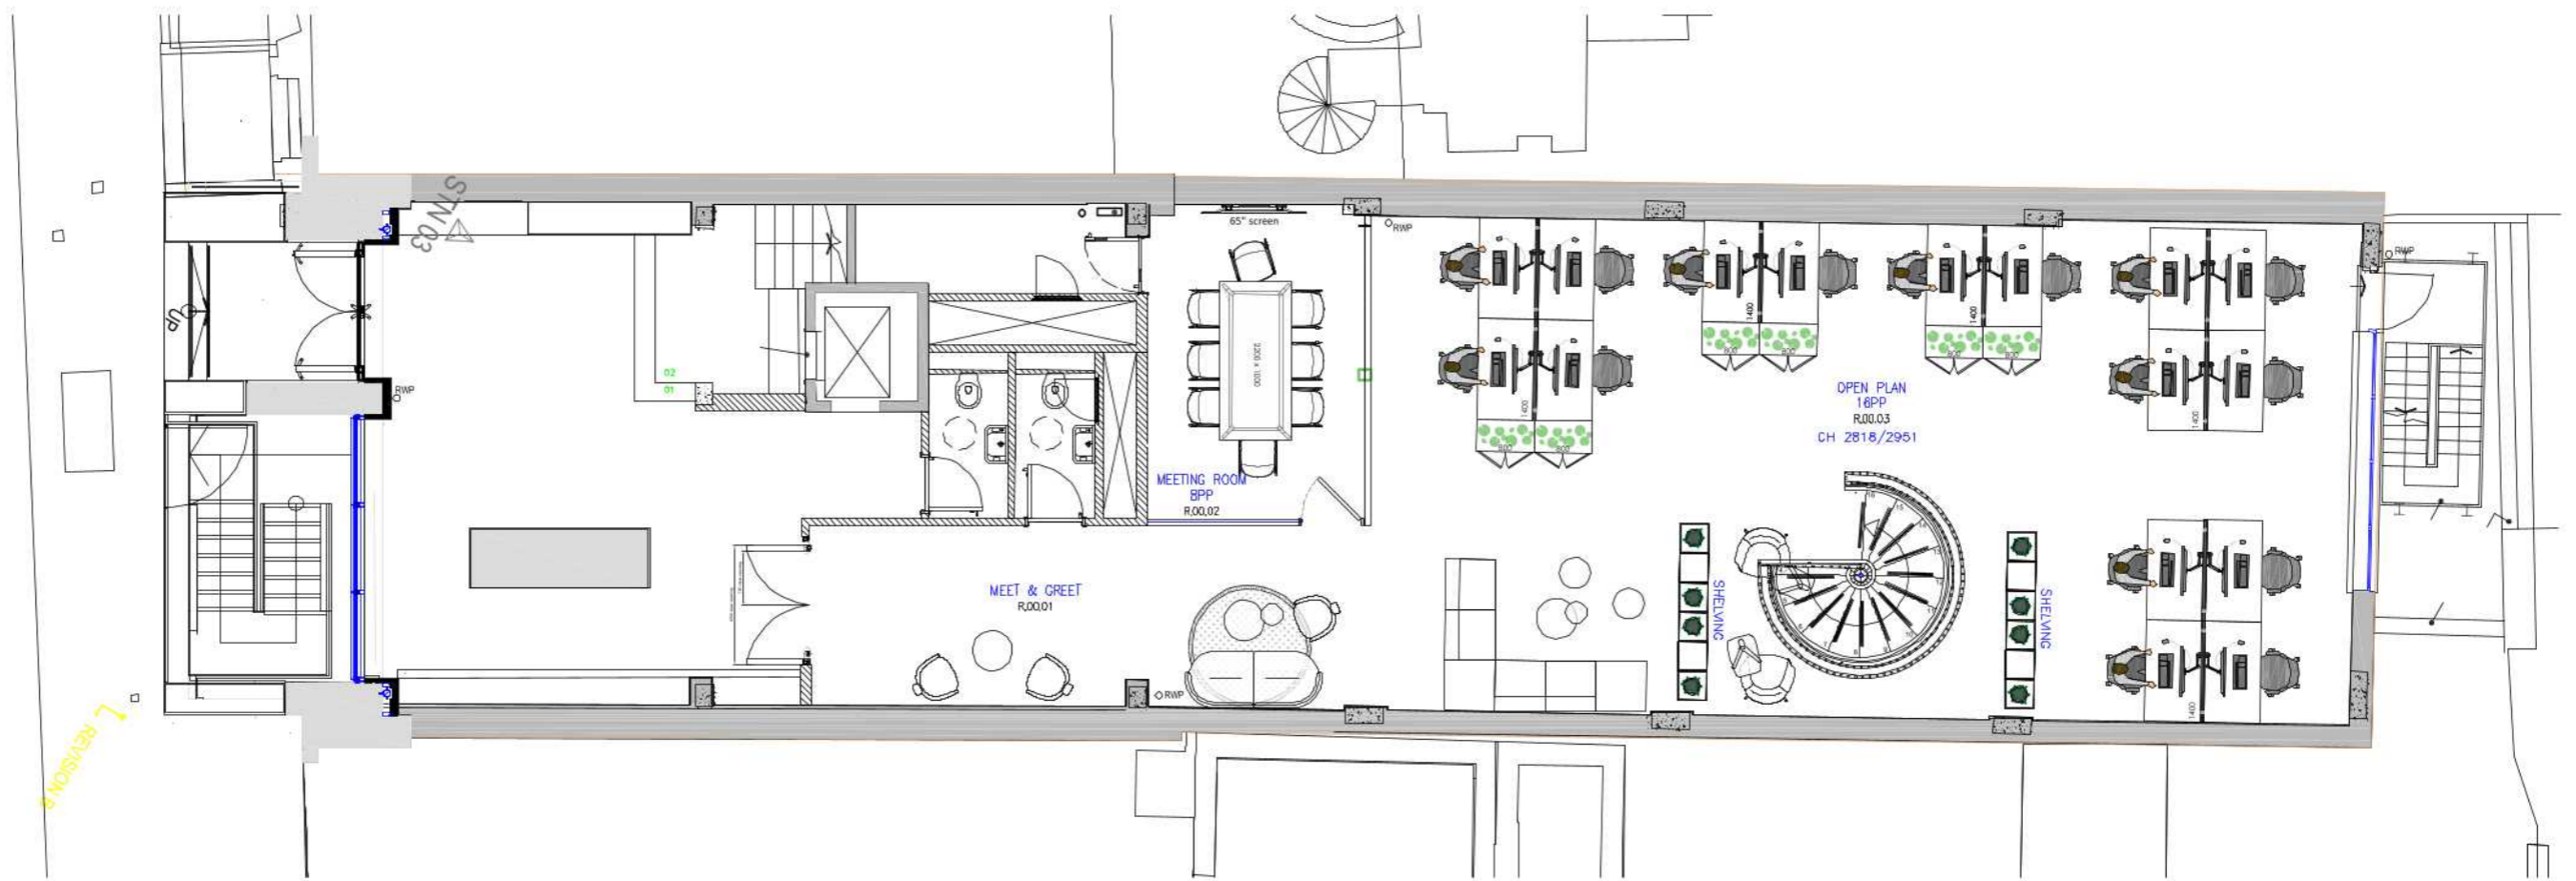

00 LEVEL 00 - PROPOSED LAYOUT

Scale: 1:100 @ A3

CLIENT	LATITUDE	DRAWING NO	BL_LAT_00	REV	2
LOCATION	16 MORTIMER STREET	DATE	26.06.25	PAPER SIZE	A3
DRAWING TITLE	LEVEL 00 PROPOSED LAYOUT	SCALE	1:100	DRAWN BY	CB
		ACCOUNT MGR	MB		

CLIENT AUTHORISATION DATE

BLULOGIC LTD
1 DUCHESS STREET
LONDON W1W 6AN

020 75691430 WWW.BLULOGIC.CO.UK

BLULOGIC