


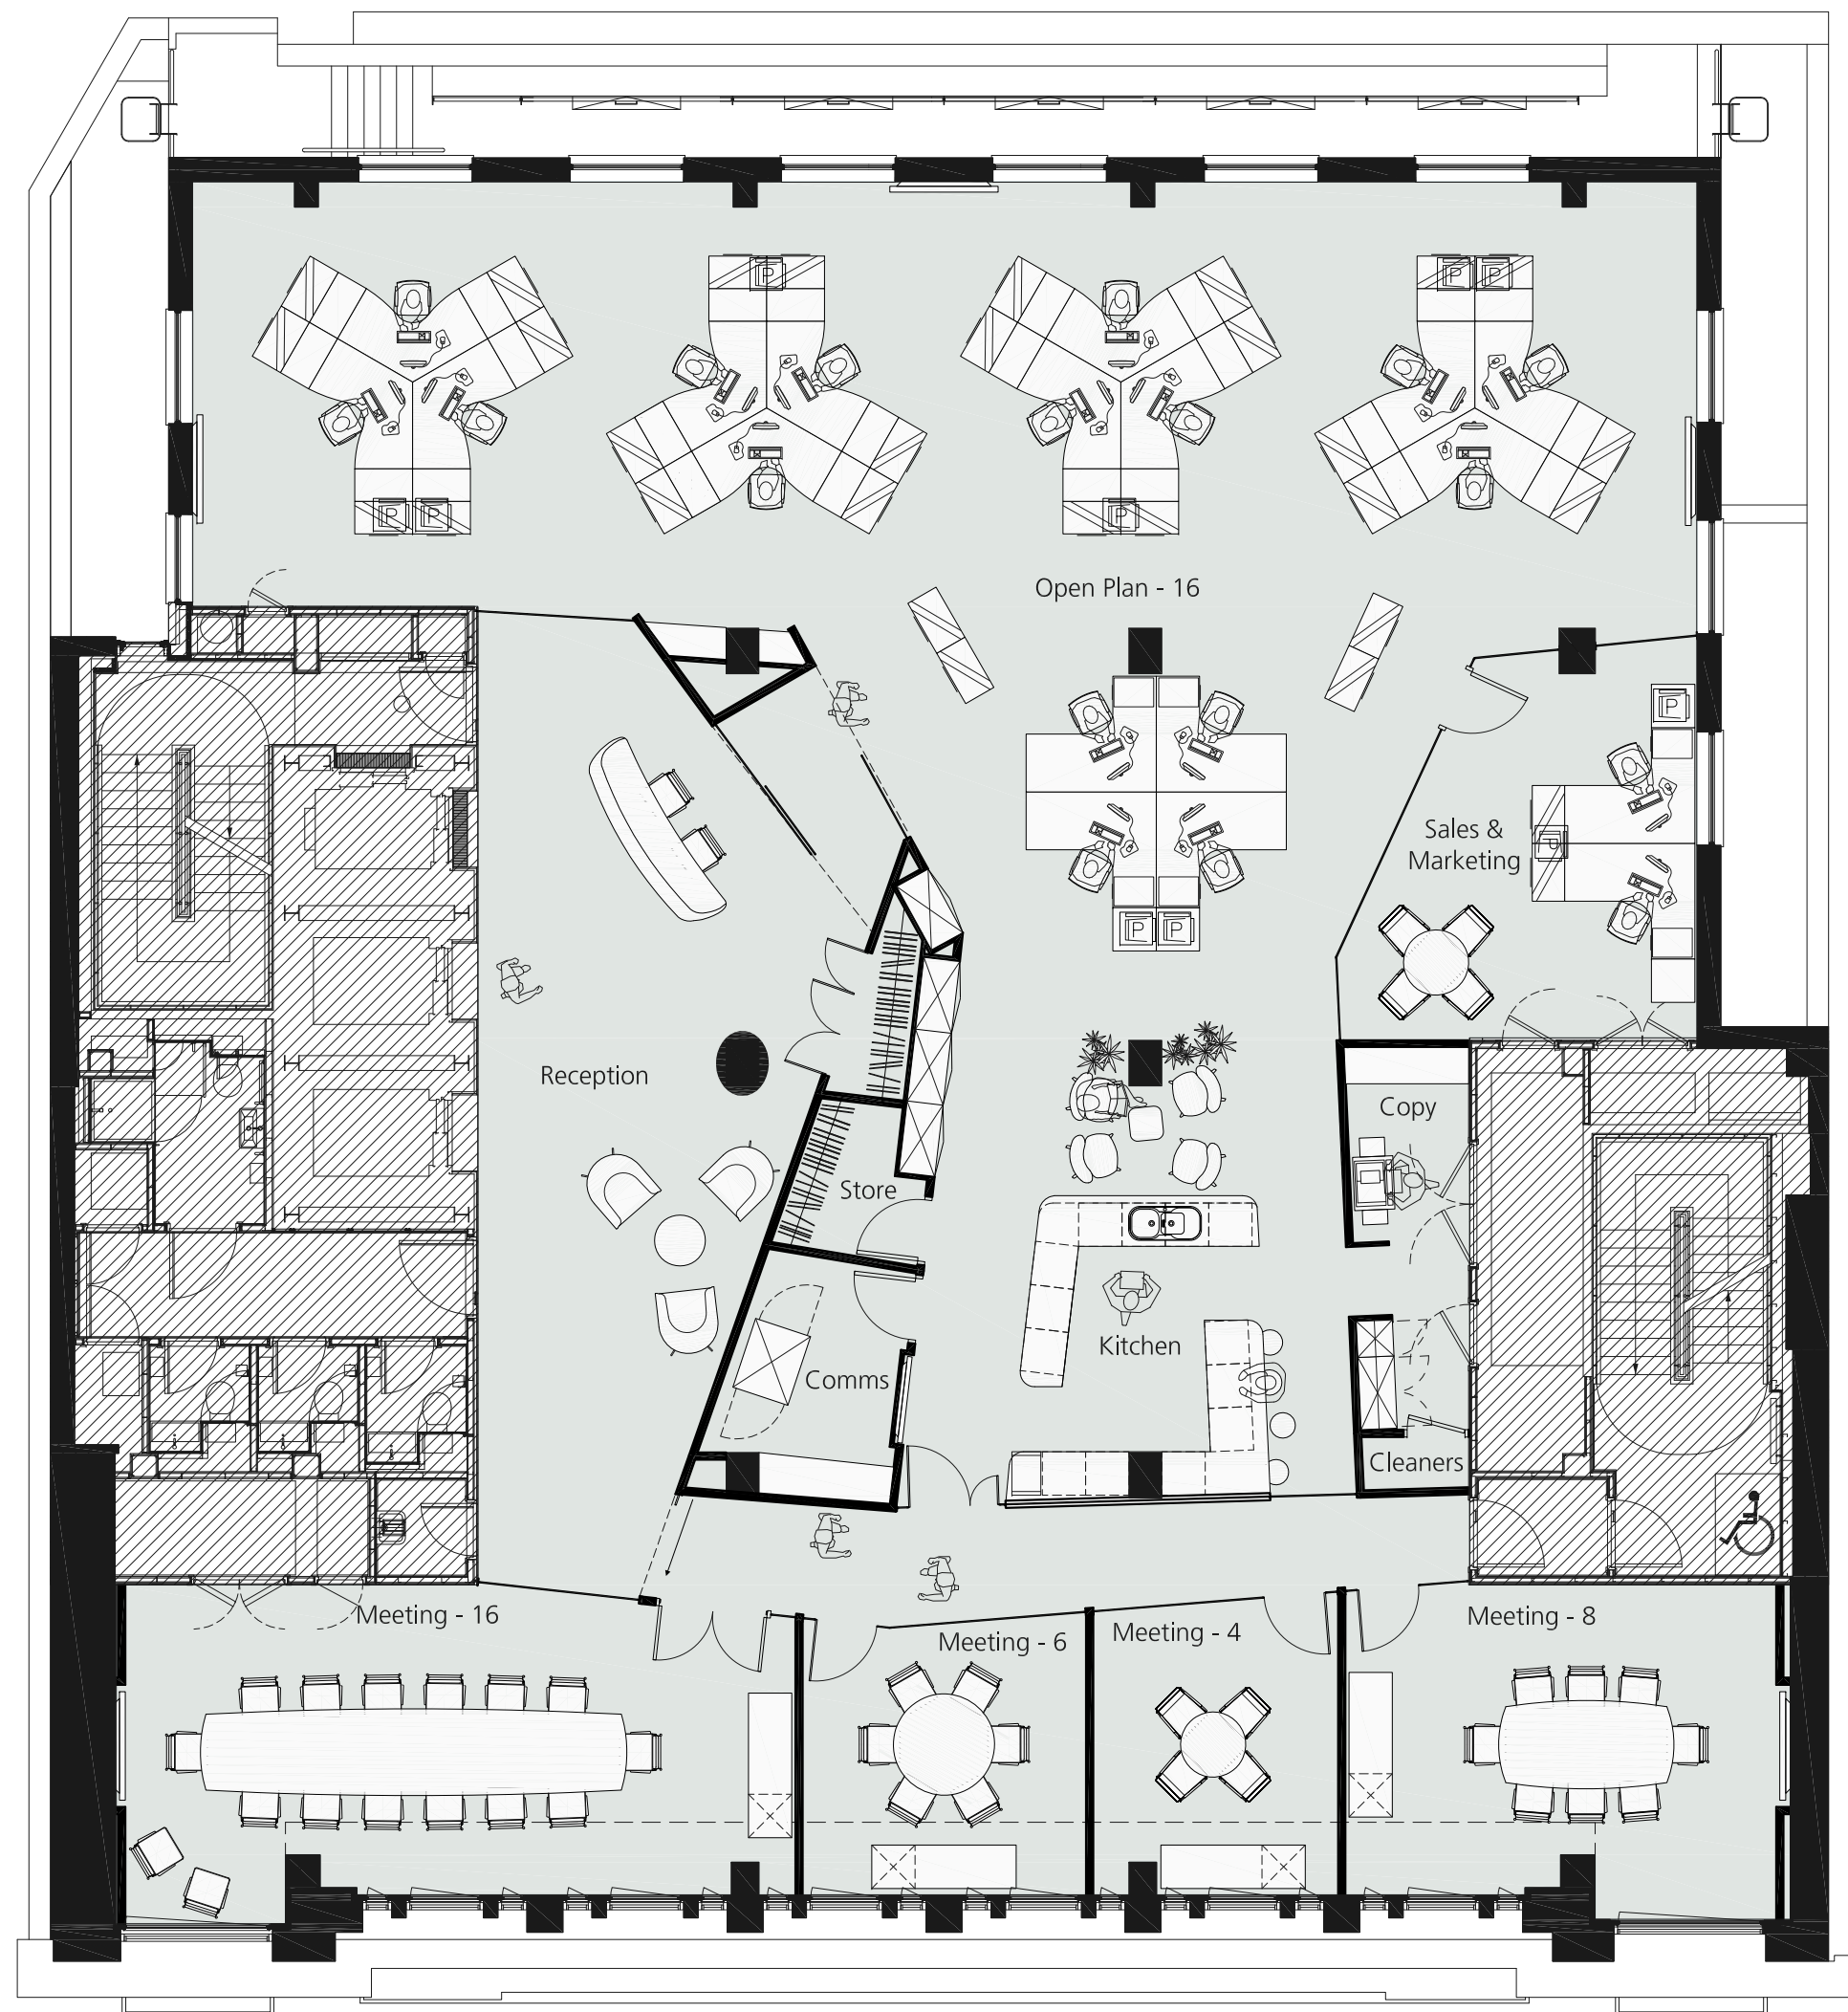

REVISIONS:		
No.	DATE	DESCRIPTION
1.	31JAN14	ISSUED FOR CLIENT REVIEW
2.	06FEB14	ISSUED FOR CLIENT REVIEW
3.	10FEB14	ISSUED FOR CLIENT REVIEW

CLIENT:
SYZ MANAGEMENT

PROJECT TITLE:
CARLTON HOUSE

DRAWING TITLE:
GENERAL ARRANGEMENT

DRAWING NUMBER:
281-GA-500

FLOOR:
5TH FLOOR

DRAWING SCALE:
1:100 @ A3

DATE DRAWN:
10JAN14

DRAWN BY:
ID

