



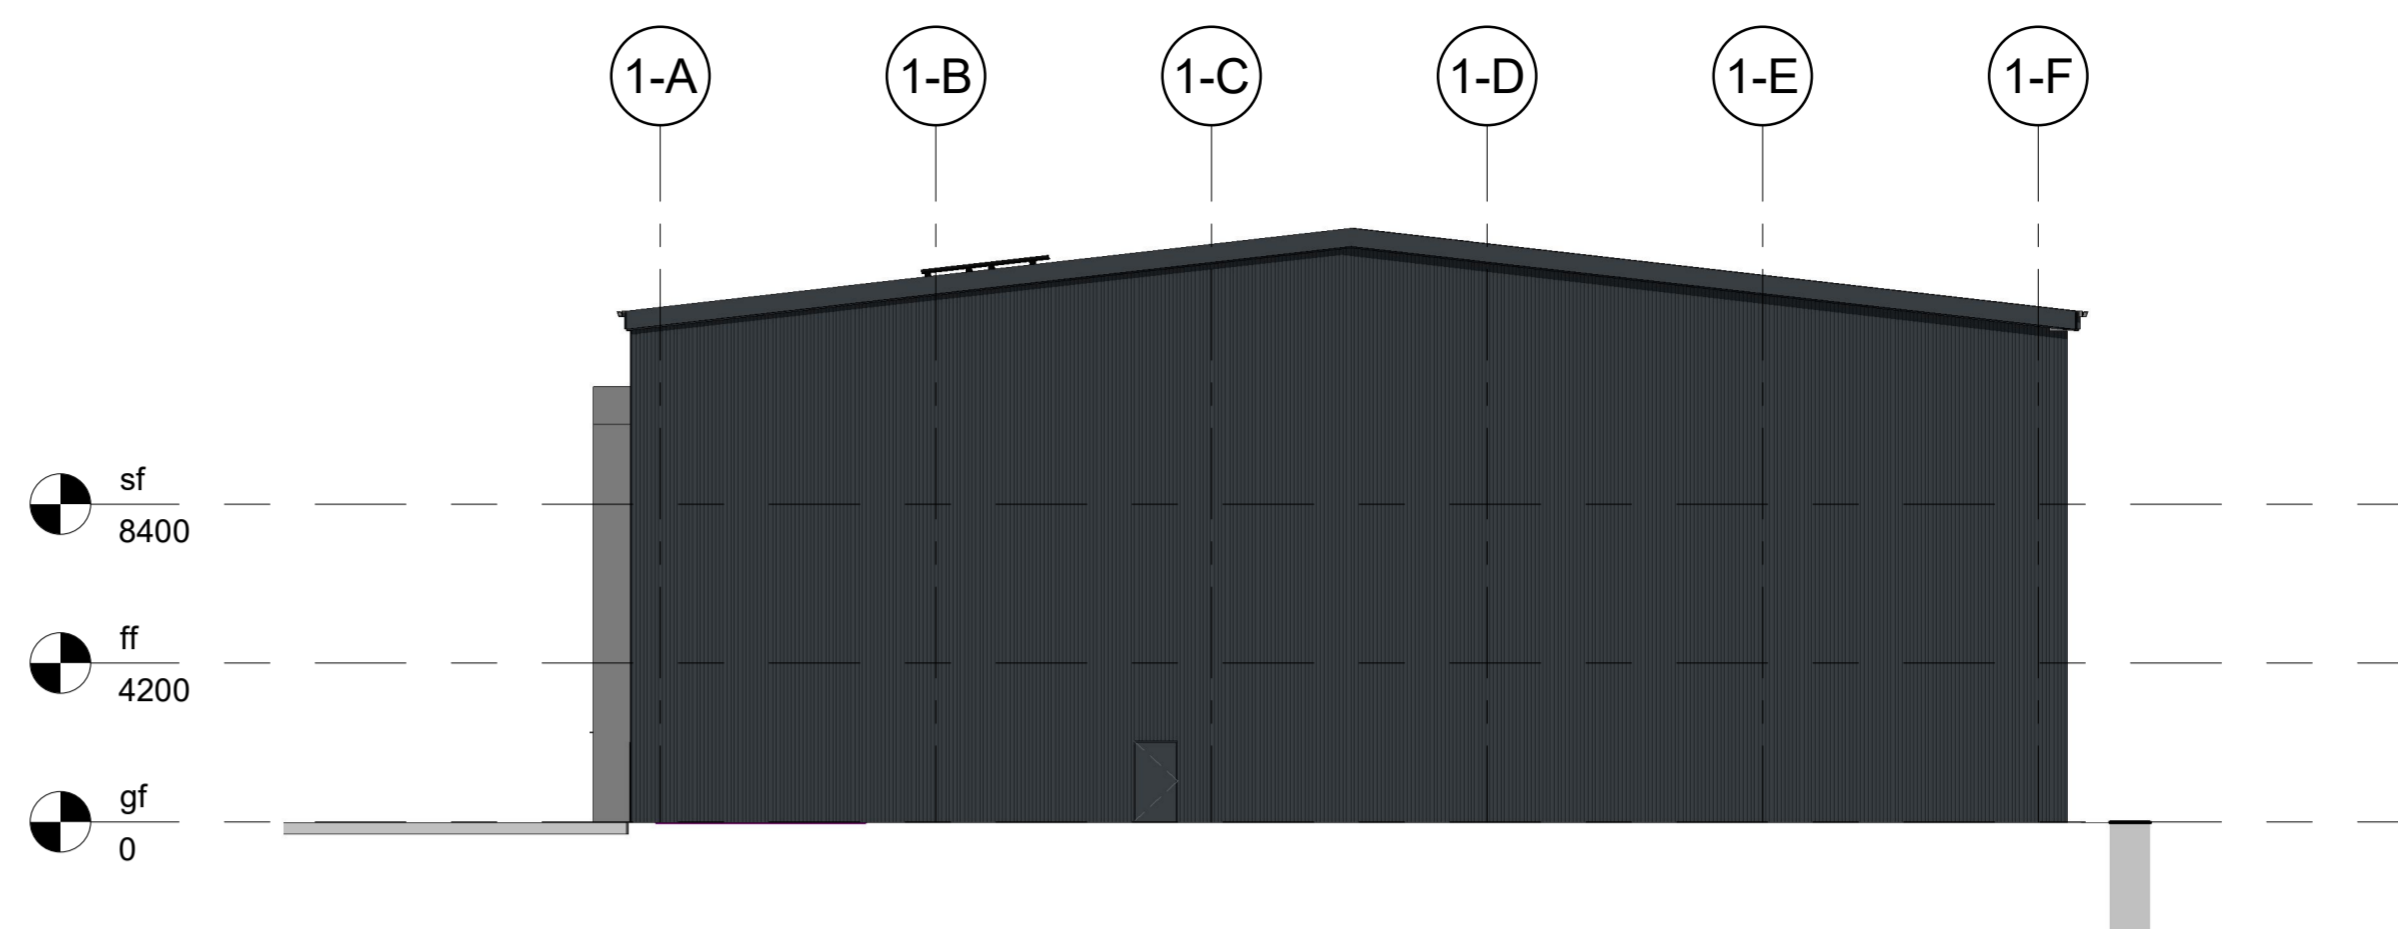

**1 Unit 1 - SE Elevation**  
1 : 200

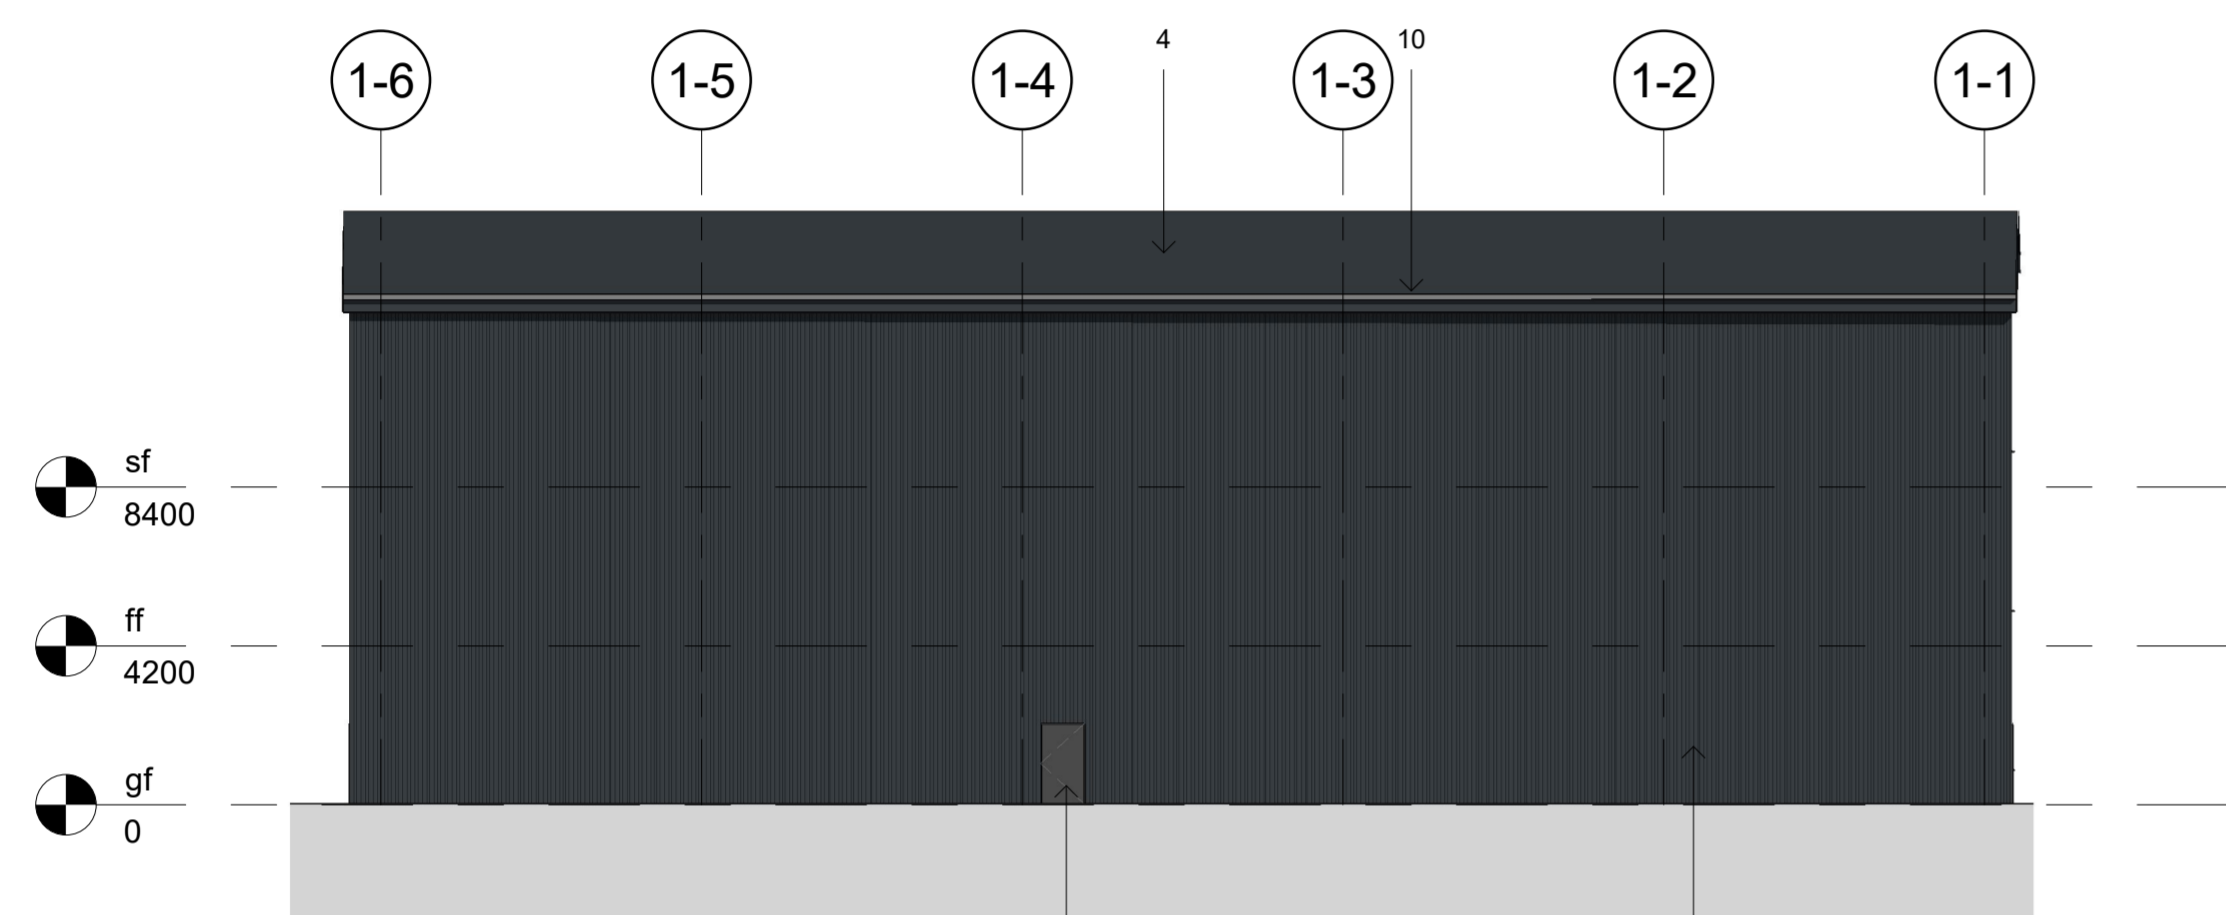


**2 Unit 1 - NE Elevation**  
1 : 200



**3 Unit 1 - NW Elevation**  
1 : 200




**4 Unit 1 - SW Elevation**  
1 : 200

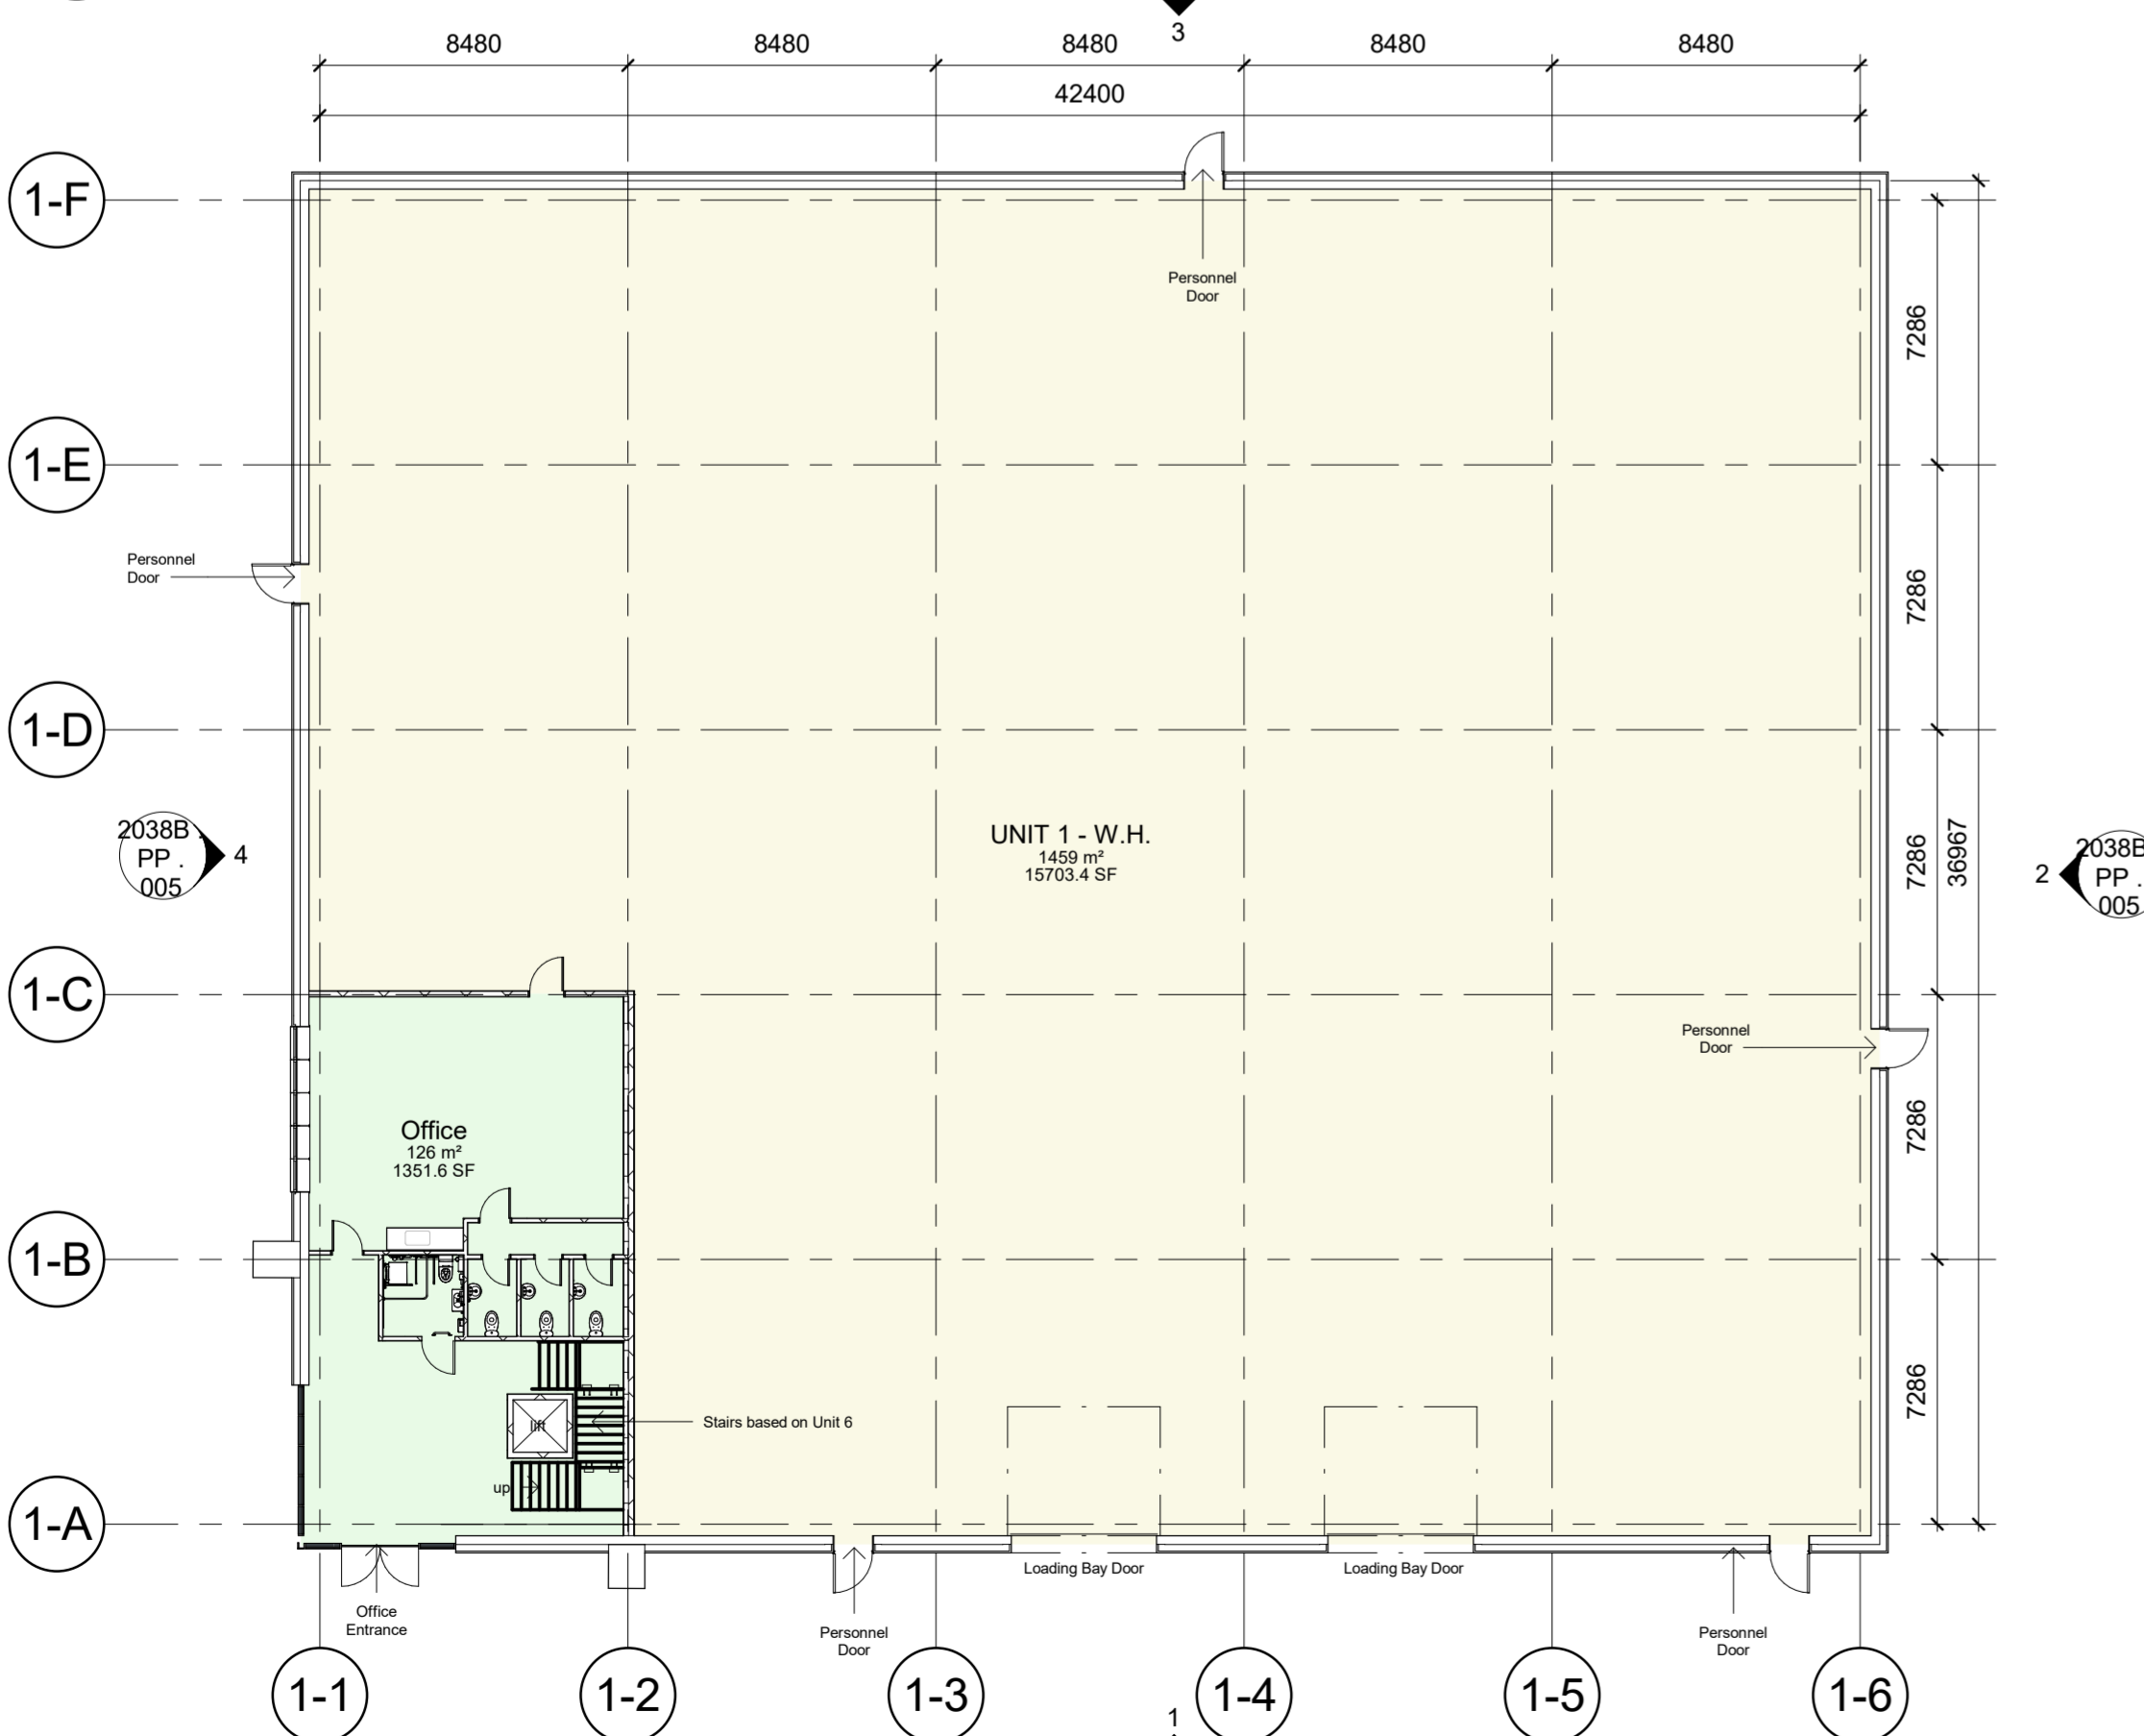


**5 UNIT 1 GA**  
1 : 200

**MATERIALS KEY**


1. Horizontally laid micro-rib composite wall panels (RAL 180 40 05 Merlin Grey)
2. Vertically laid trapezoidal profile built-up wall panels (RAL 180 40 05 Merlin Grey)
3. Vertically laid trapezoidal profile built-up wall cladding (RAL 7016 Anthracite)
4. Cladding (RAL 7016 Anthracite) - approx. 10% rooflights & photo-voltaic arrays.
5. Feature cladding panels & white cladding canopy to entrance
6. Glazed entrance doors and glazed screen - (RAL 7016 Anthracite)
7. Window frames - (RAL 7016 Anthracite)
8. Personnel Doors - (RAL 7016 Anthracite)
9. Vehicle Doors - (RAL 7016 Anthracite)
10. Eaves, fascias, gutters - (RAL 7016 Anthracite)

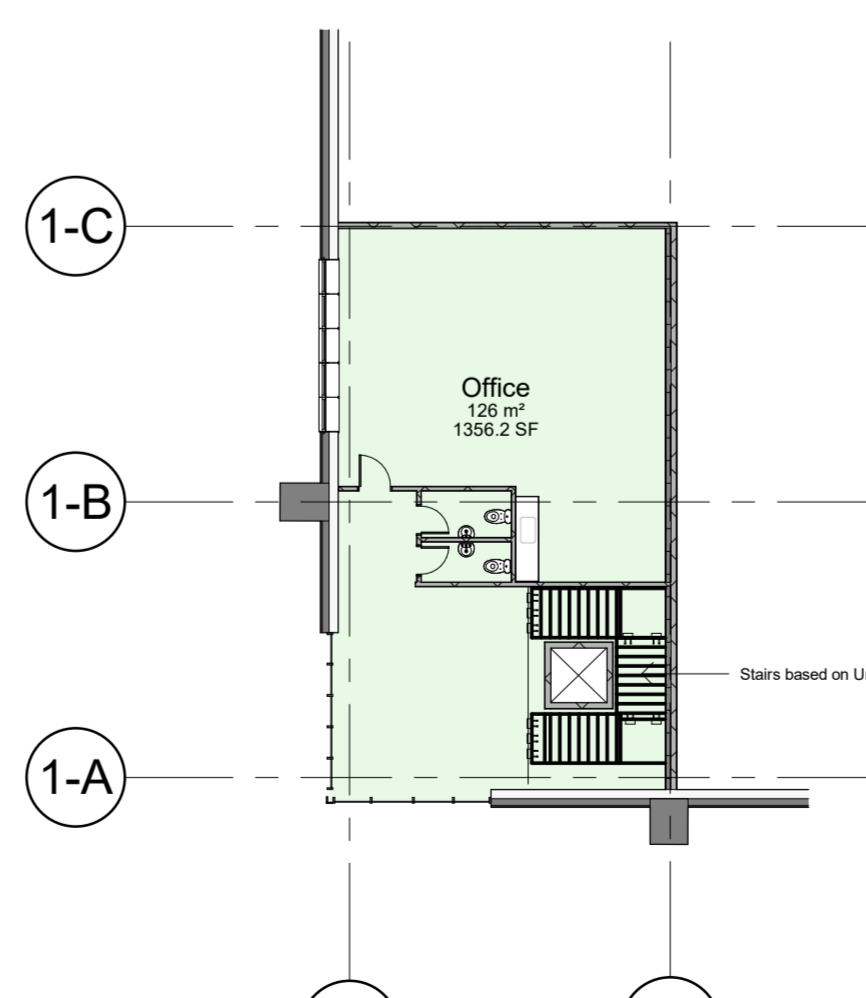


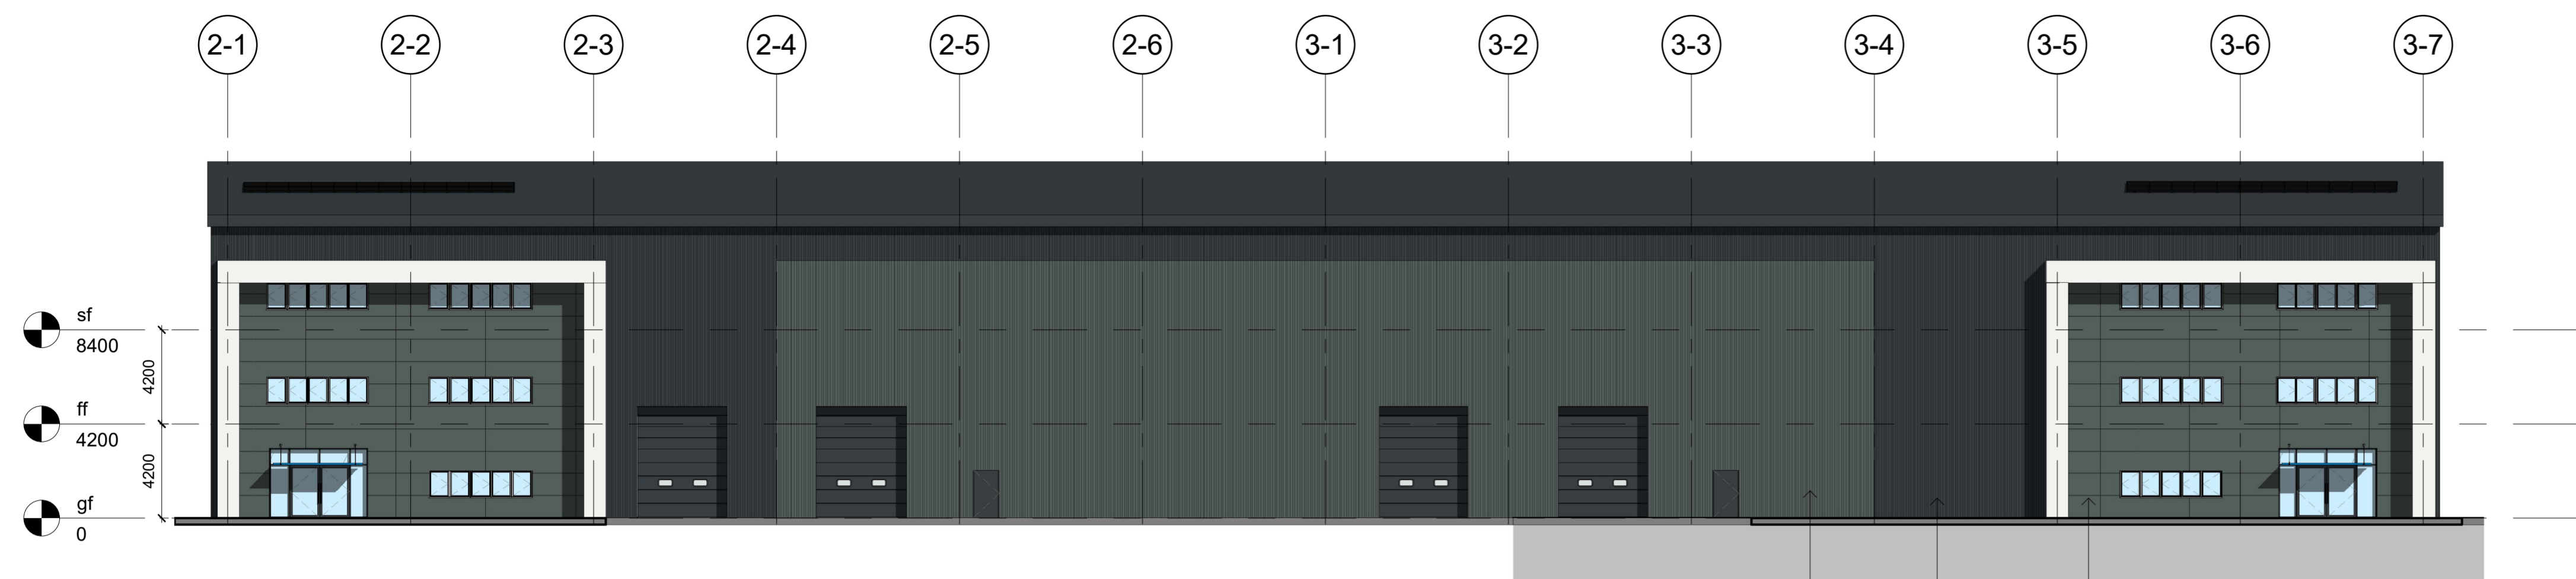
**6 UNIT 1 - FF**  
1 : 200

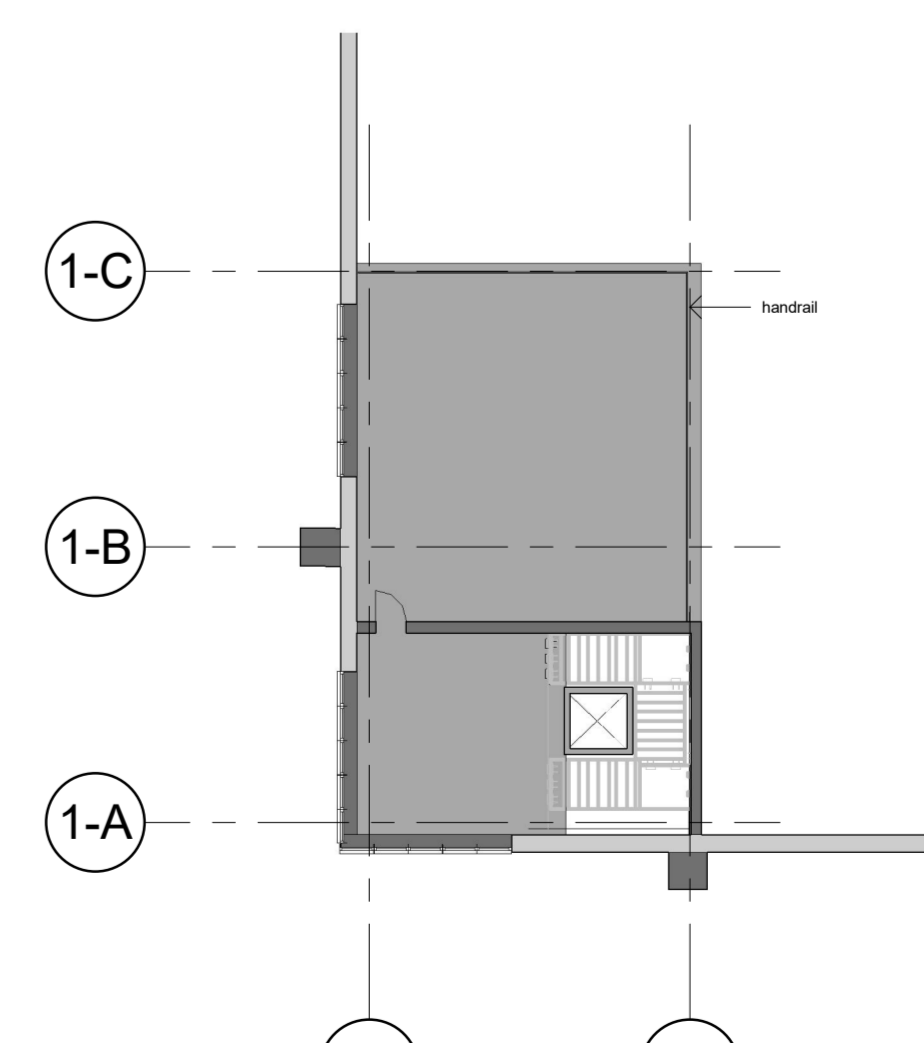


**7 UNIT 1 - SF**  
1 : 200

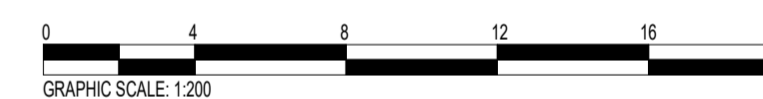


 CONSTRUCTION - N.W. LTD		
PURPOSE OF ISSUE POST PLANNING		
PROJECT <b>PLOT 6 - CHESH. GREEN</b>		
ADDRESS AIRFIELD ROAD, WARDLE, CHESHIRE		
TITLE <b>UNIT 1 - PLANS &amp; ELEVATIONS</b>		
CLIENT <b>Andrews 4 Property Ltd</b>		
DRAWN BY nc	CHECKED BY na	DATE 26.01.26
SCALE (@ A1) 1 : 200		PROJECT NUMBER 2038B
DRAWING NUMBER 2038B . PP . 005		REV




**2 UNIT 2 - SE Elevation**  
1 : 200

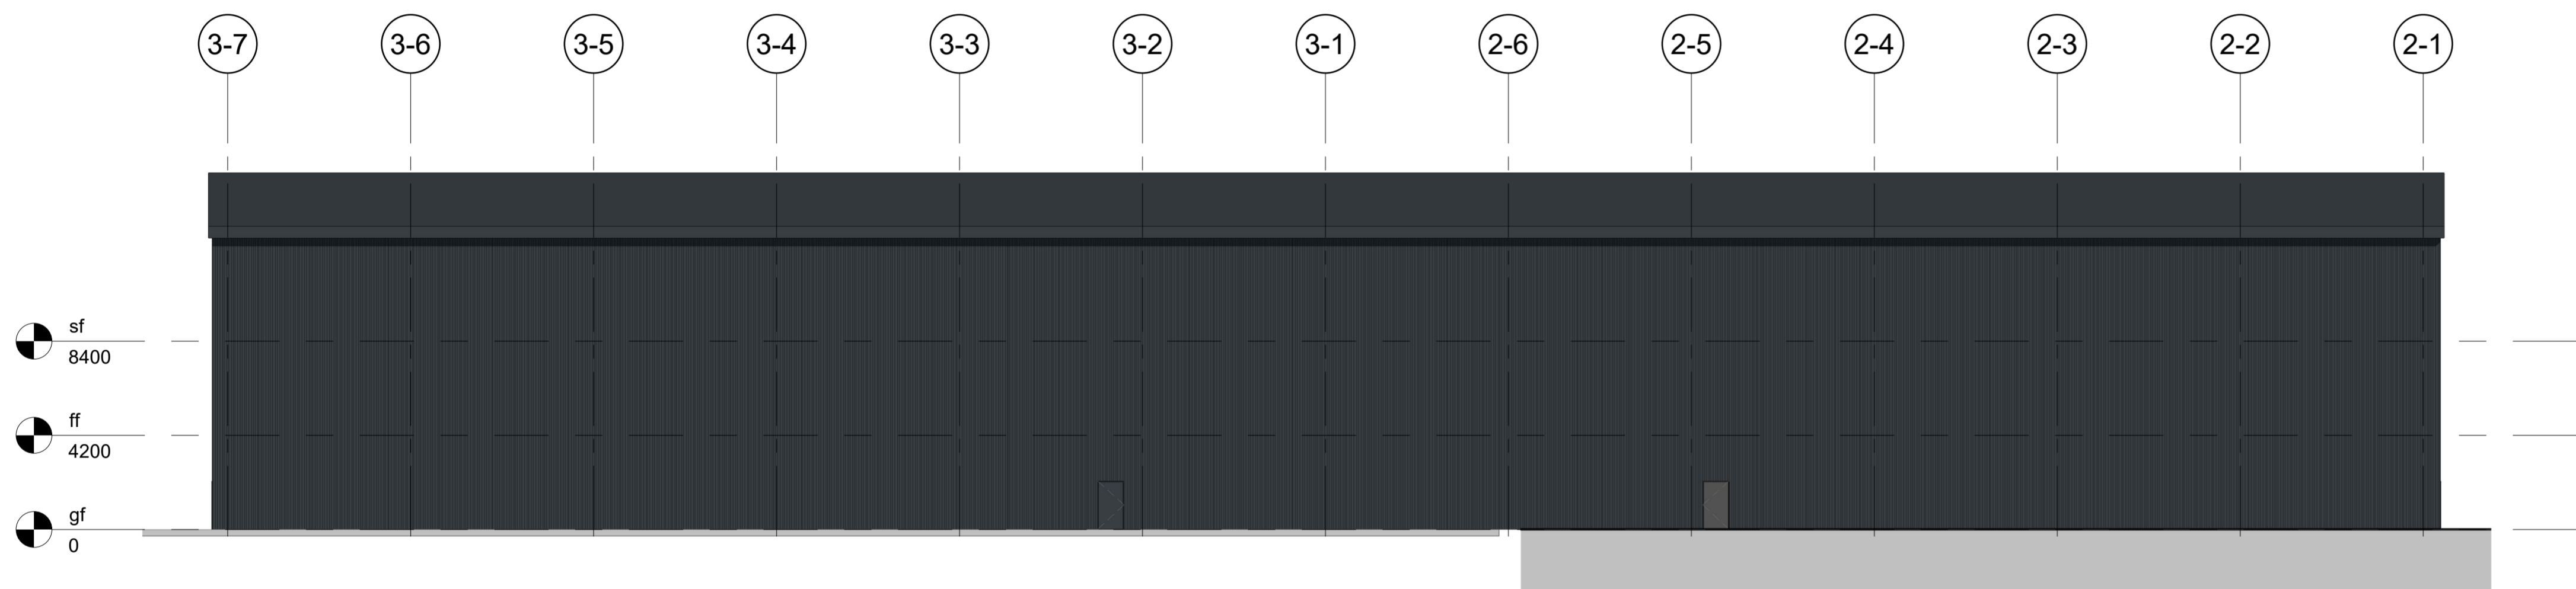

**3 UNIT 2 - NW Elevation**  
1 : 200

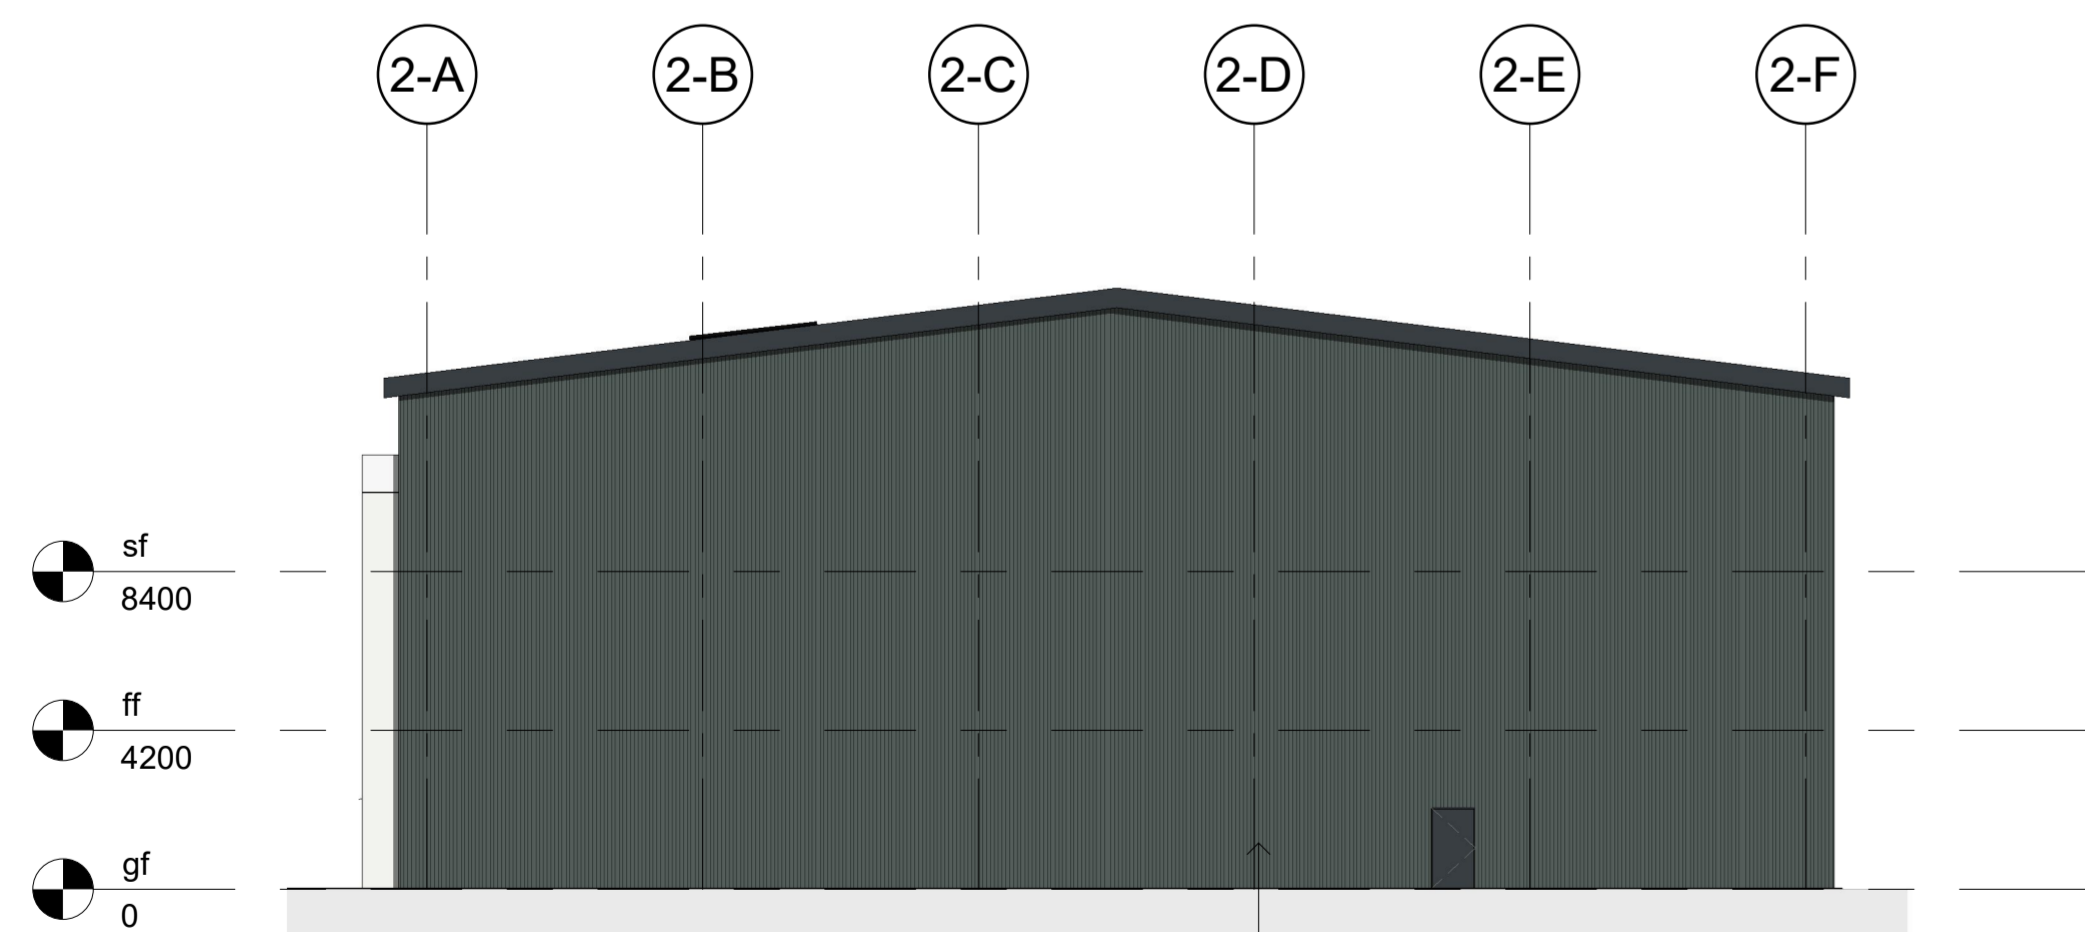

**5 UNIT 2 - NE Elevation**  
1 : 200

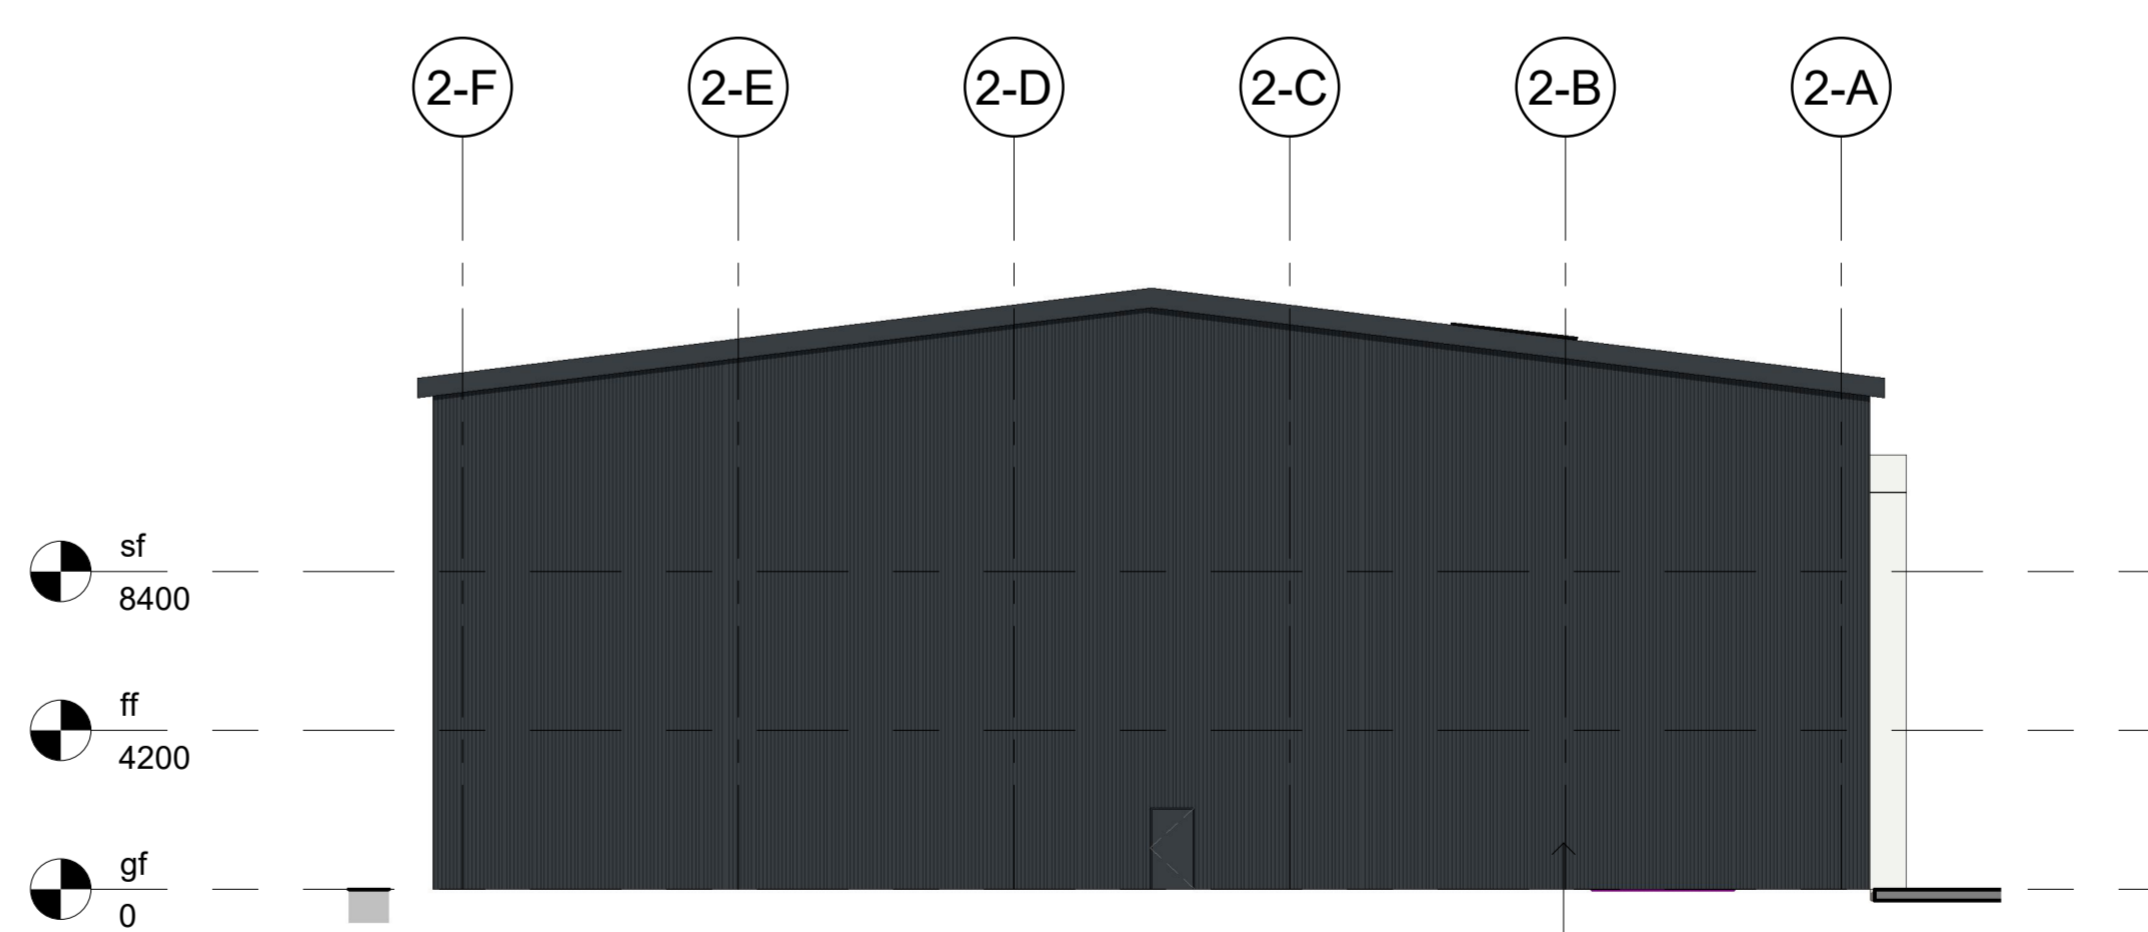

**4 UNIT 2 - SW Elevation**  
1 : 200



PURPOSE OF ISSUE  
POST PLANNING

PROJECT  
PLOT 6 - CHESH. GREEN

ADDRESS  
AIRFIELD ROAD, WARDLE, CHESHIRE

TITLE  
UNIT 2+3 ELEVATIONS

CLIENT  
Andrews 4 Property Ltd

DRAWN BY: nc CHECKED BY: na DATE: 26.01.26


SCALE (@ A1): 1 : 200 PROJECT NUMBER: 2038B

DRAWING NUMBER: 2038B . PP . 006 REV


**MATERIALS KEY**

1. Horizontally laid micro-rib composite wall panels (RAL 180 40 05 Merlin Grey)
2. Vertically laid trapezoidal profile built-up wall panels (RAL 180 40 05 Merlin Grey)
3. Vertically laid trapezoidal profile built-up wall cladding (RAL 7016 Anthracite)
4. Cladding (RAL 7016 Anthracite) - approx. 10% rooflights & photo-voltaic arrays.
5. Feature cladding panels & white cladding canopy to entrance
6. Glazed entrance doors and glazed screen - (RAL 7016 Anthracite)
7. Window frames - (RAL 7016 Anthracite)
8. Personnel Doors - (RAL 7016 Anthracite)
9. Vehicle Doors - (RAL 7016 Anthracite)
10. Eaves, fascias, gutters - (RAL 7016 Anthracite)


subject to planning

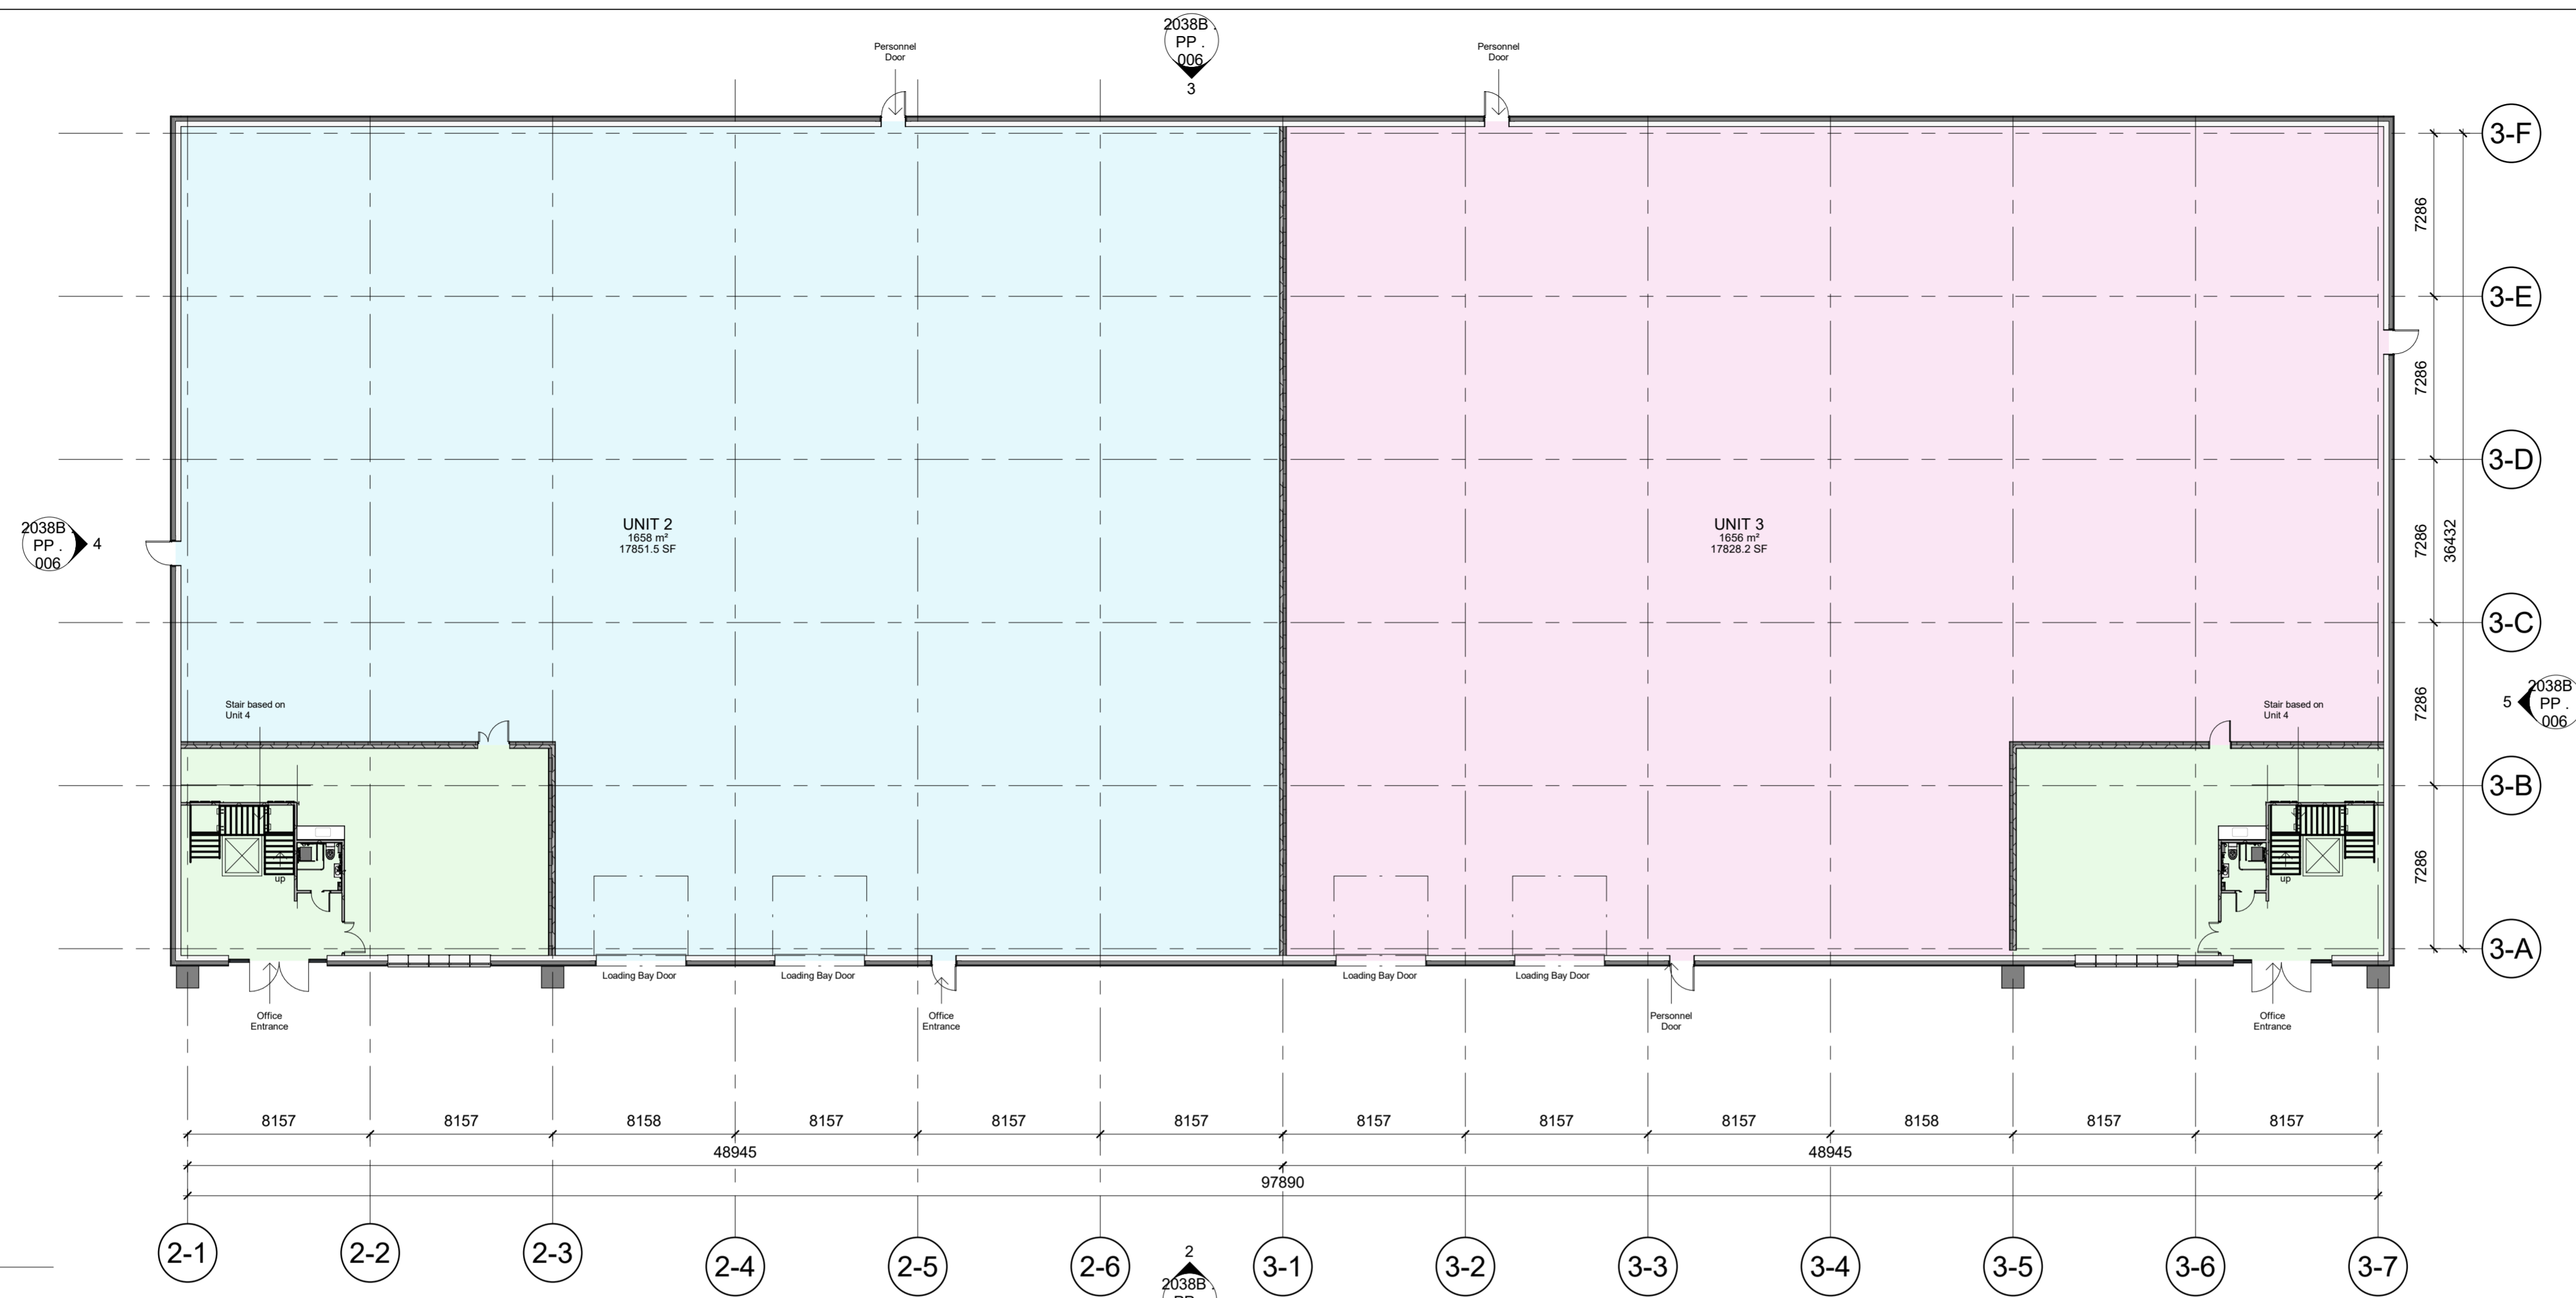


**1 UNIT 2 GA**  
1 : 200

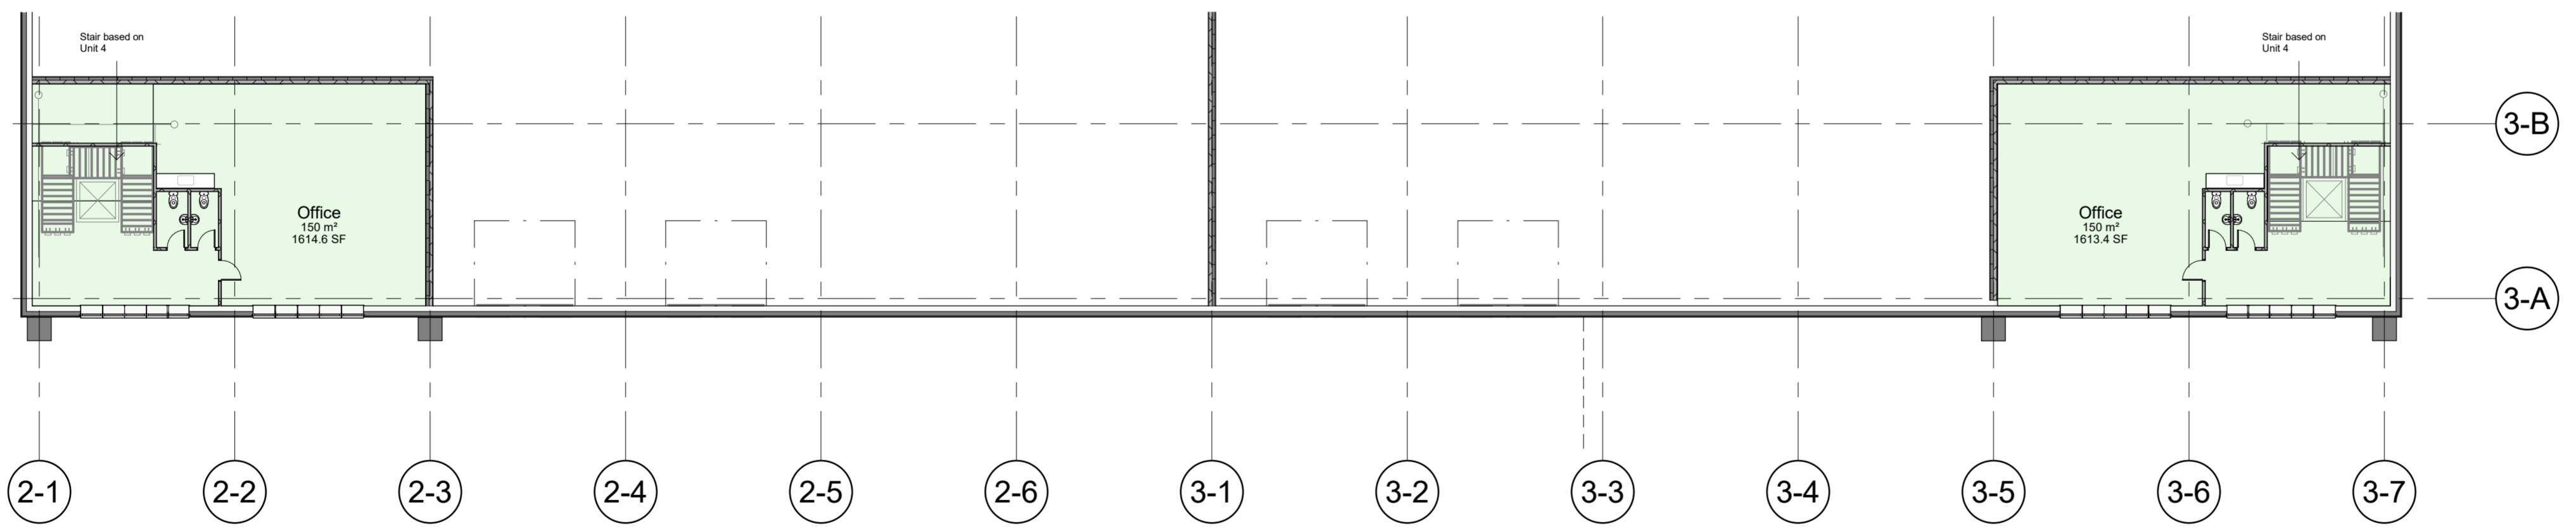

**2 UNIT 2 - FF**  
1 : 200

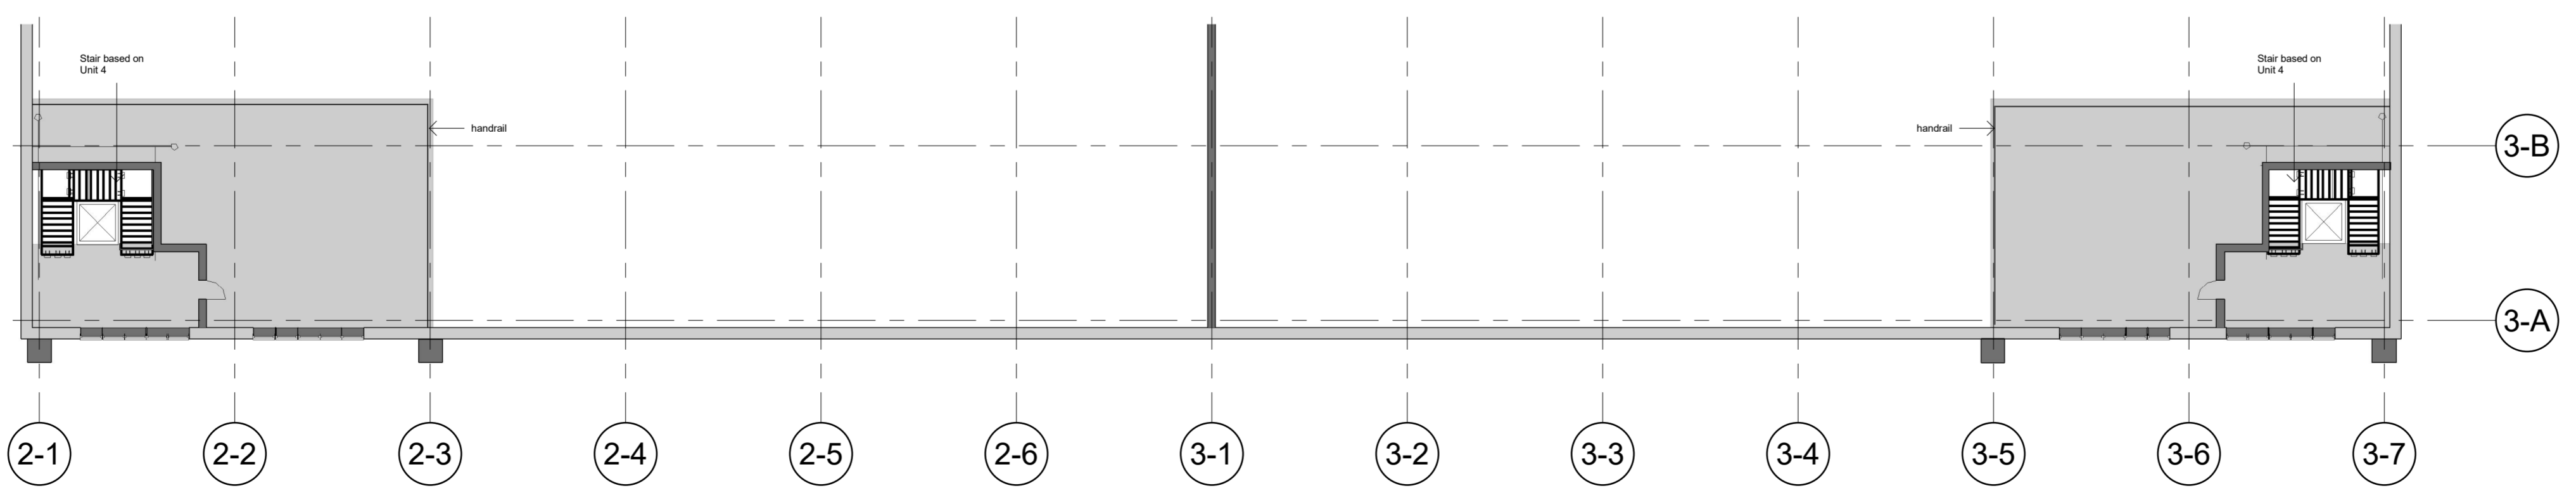

**3 UNIT 2 + 3 - SF**  
1 : 200

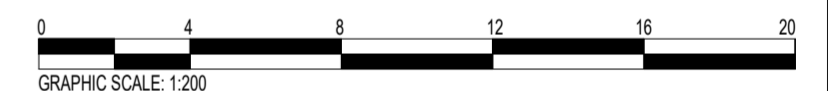

PURPOSE OF ISSUE  
POST PLANNING

PROJECT  
PLOT 6 - CHESH. GREEN

ADDRESS  
AIRFIELD ROAD, WARDLE, CHESHIRE

TITLE  
UNIT 2+3 - PLANS

CLIENT  
Andrews 4 Property Ltd

DRAWN BY: nc  
CHECKED BY: na  
DATE: 26.01.26

SCALE (@ A1): 1 : 200  
PROJECT NUMBER: 2038B

DRAWING NUMBER: 2038B . PP . 007  
REV