


## COMMERCIAL LEASE PLAN FLANK B & C LEVEL 03

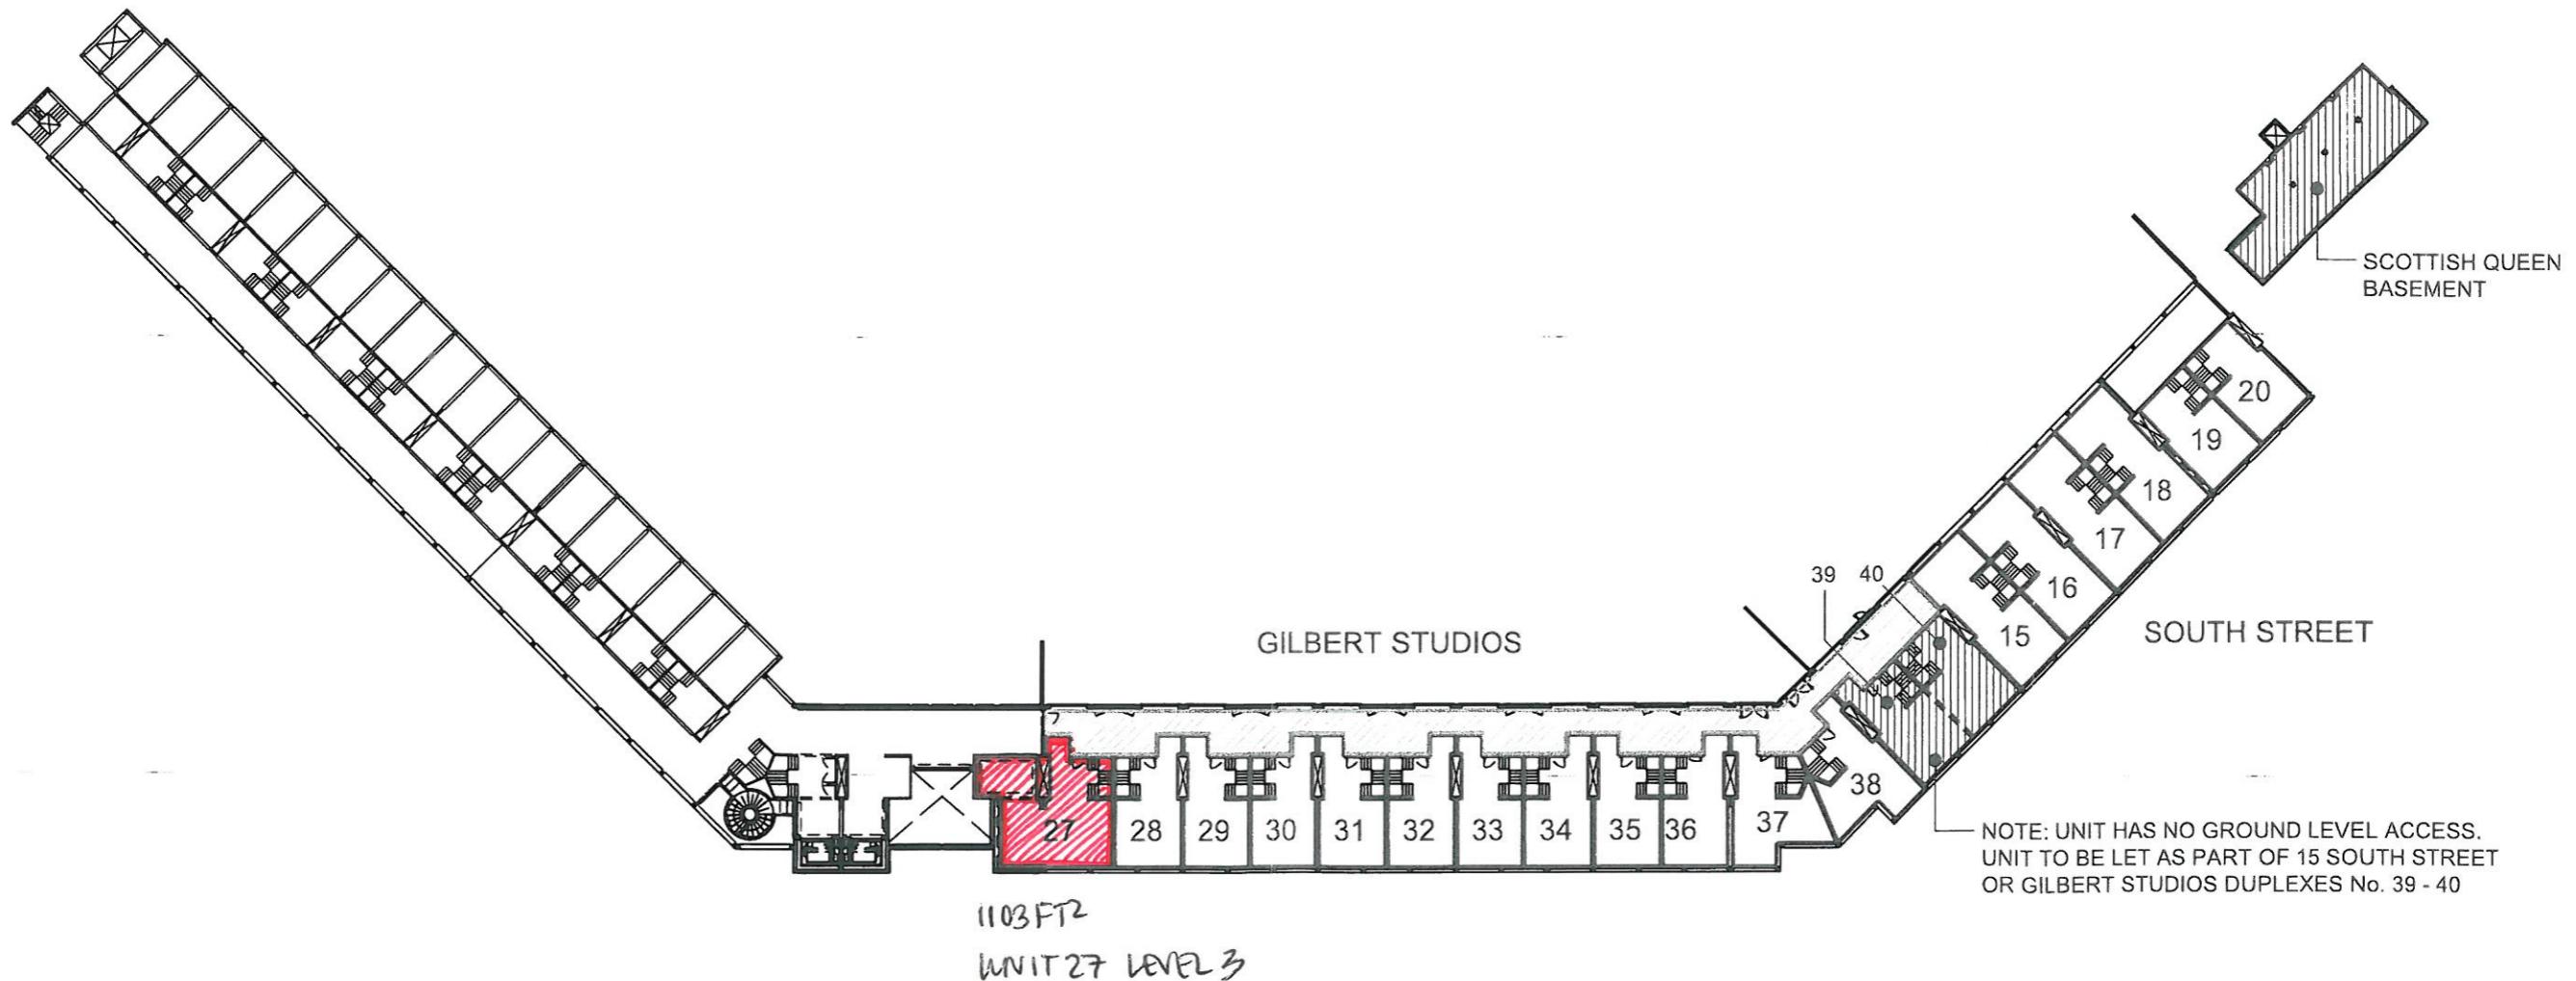

KEY

 DEMISE AREA

 STREET AREA

No implied license exists. This drawing should not be used to calculate areas for the purposes of valuation. Do not scale this drawing. All dimensions to be checked on site by the contractor and such dimensions to be their responsibility. All work must comply with relevant British Standards and Building Regulations requirements. Drawing errors and omissions to be reported to the architect.


Scale at A3 1:500	Date 05.04.2012	Project Park Hill Sheffield for Urban Splash
Job Number 815 (0046)	Status INFO	Drawing Package: Commercial Lease Plans
Drawn by SEW	Checked by SEW	Drawing LEVEL 03 PLAN

Hawkins\Brown  
8 Bastwick Street  
London EC1V 3TN  
02 7336 80301  
20 7336 88511  
mail@  
hawkinsbrown.co.uk  
www.  
hawkinsbrown.co.uk

sew  
21 Boundary Street, London E1 4DR  
020 7545 7720  
Fax 020 7545 7721

Drawing No. Rev  
815 11 00 203 LP 01

COMMERCIAL LEASE PLAN  
FLANK B & C LEVEL 04

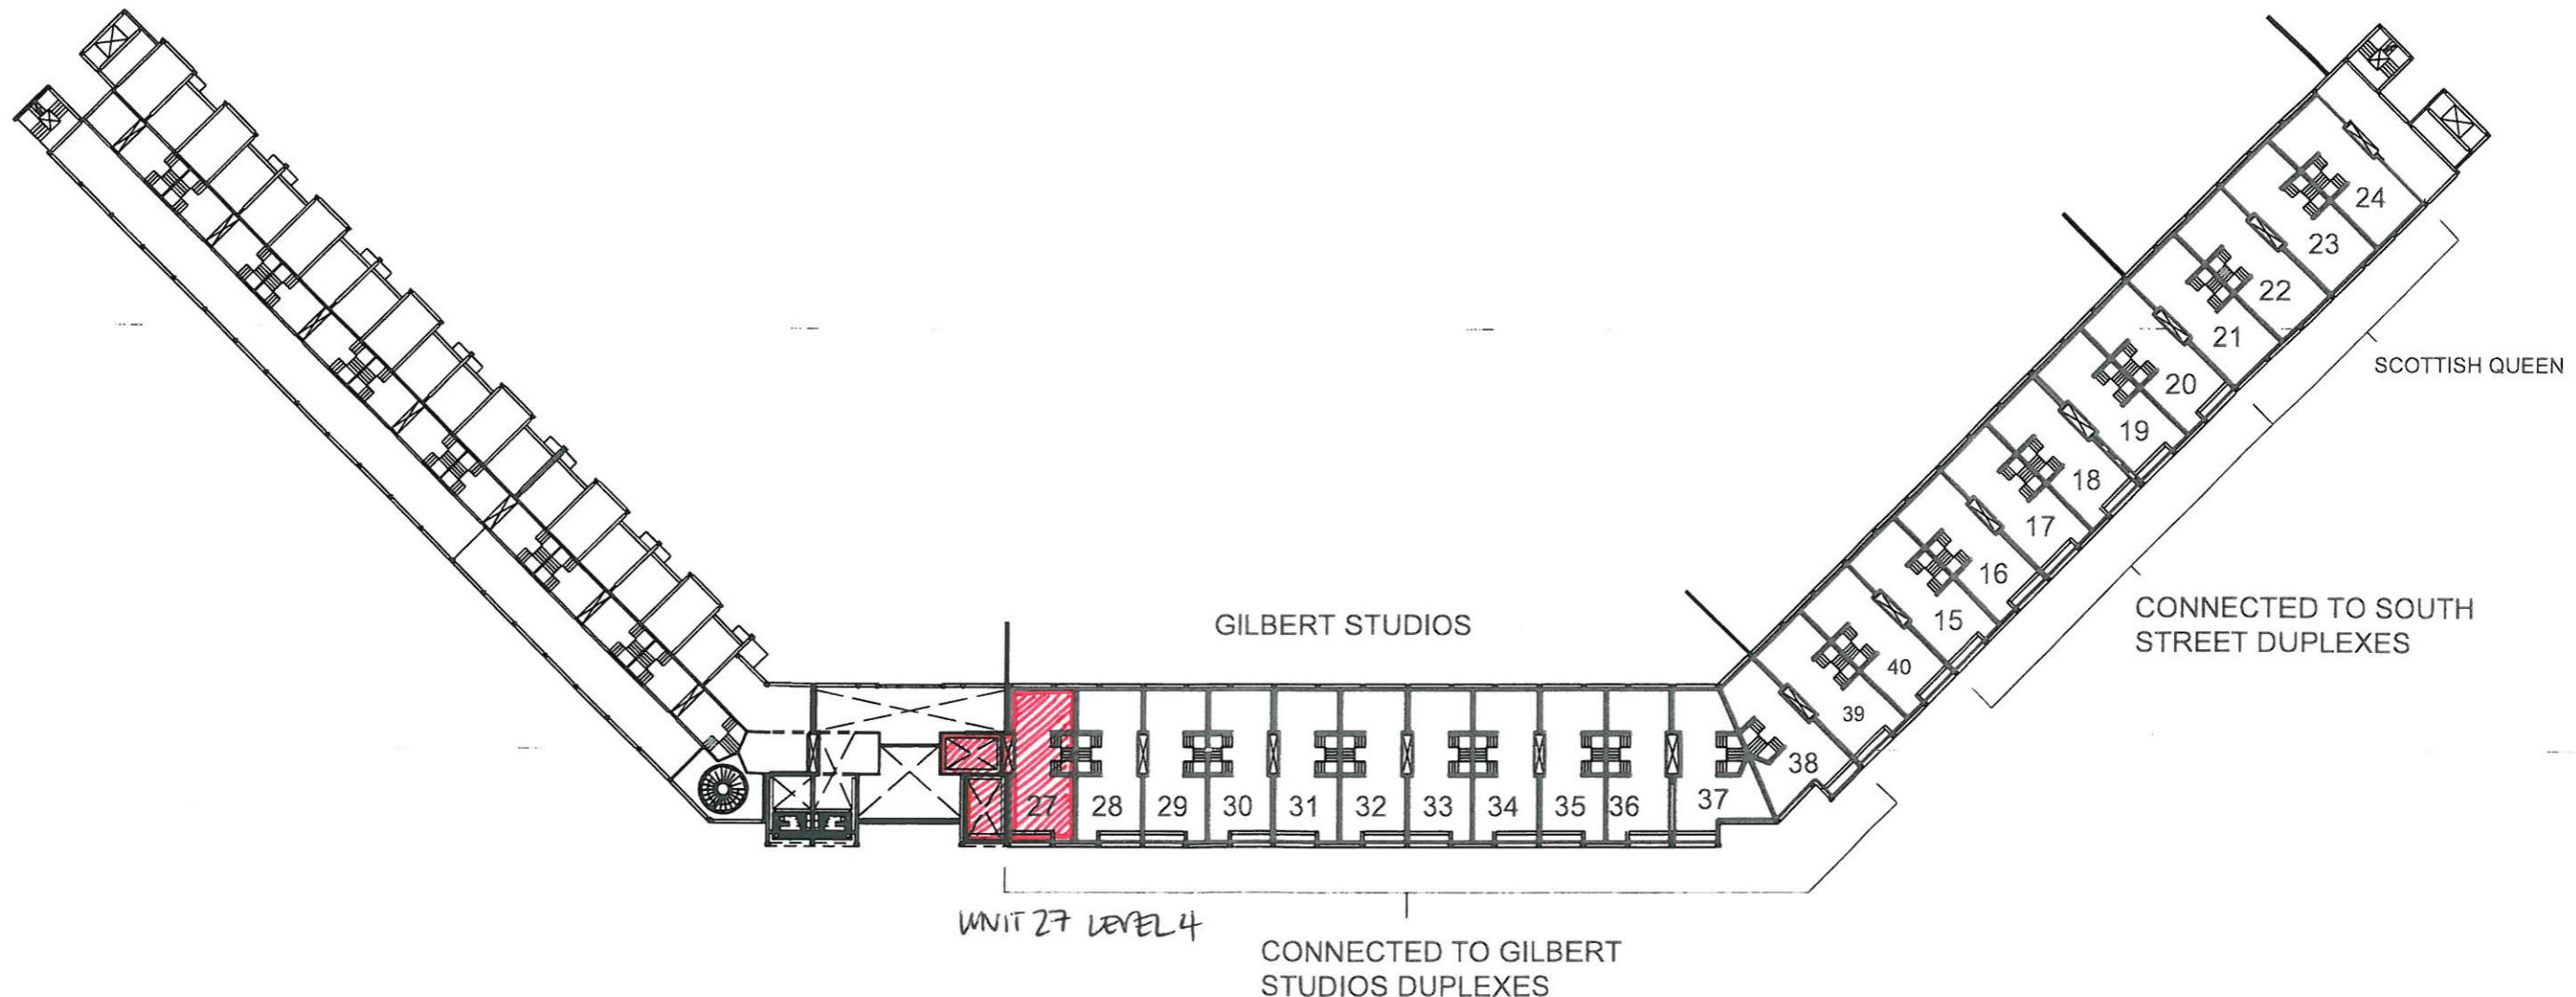

KEY

- DEMISE AREA
- STREET AREA

Revisions			
01	04.05.2012	Units 1 & 2 South Street Added	SEW SEW
Rev	Date	Description	Drawn Checked

No implied license exists. This drawing should not be used to calculate areas for the purposes of valuation. Do not scale this drawing. All dimensions to be checked on site by the contractor and such dimensions to be their responsibility. All work must comply with relevant British Standards and Building Regulations requirements. Drawing errors and omissions to be reported to the architect.

Scale at A3  
1:500

Date  
05.04.2012

Job Number  
815 (0046)

Status  
INFO

Project  
Park Hill  
Sheffield  
for Urban Splash

Drawing Package: Commercial Lease Plans

Drawn by  
SEW

Checked by  
SEW

Drawing  
LEVEL 04 PLAN

Hawkins\Brown	SEW
60 Bathwick Street London EC1V 3TN 020 7336 8250 020 7336 8831	60 Bathwick Street London EC1V 3TN www.hawkinsbrown.co.uk www.hawkinsbrown.co.uk 020 7336 8250 020 7336 8831
Drawing No. 815_11_00_204_LP	Rev 01