



BASEMENT SKETCH LAYOUT (NTS)

3137-ACA-ZZ-ZR-A-9110_SK16_SKETCH B01 GA^
(issued 15/12/21)

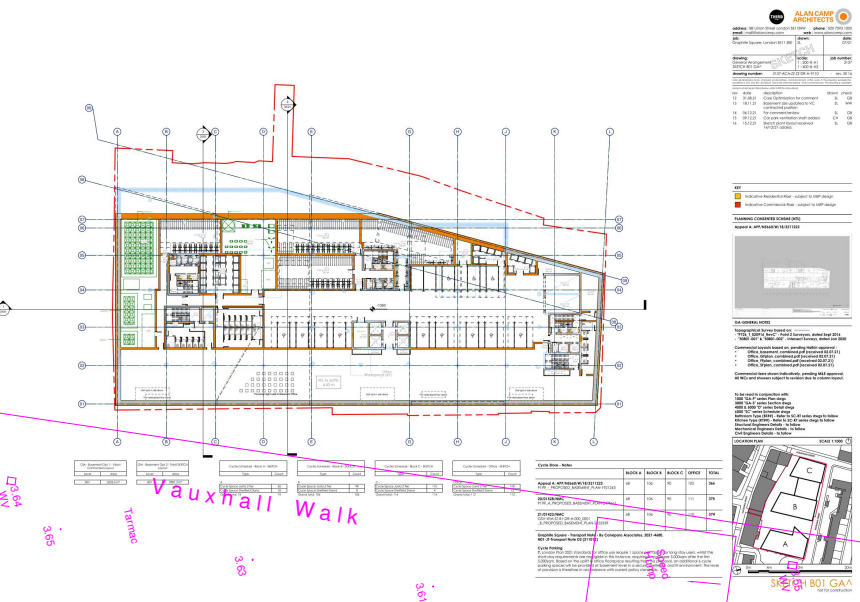

MISK - COMMERCIAL LAYOUTS (NTS)

Landlord Works - Specification Pack Complete FINAL v2
(received 30/11/21)

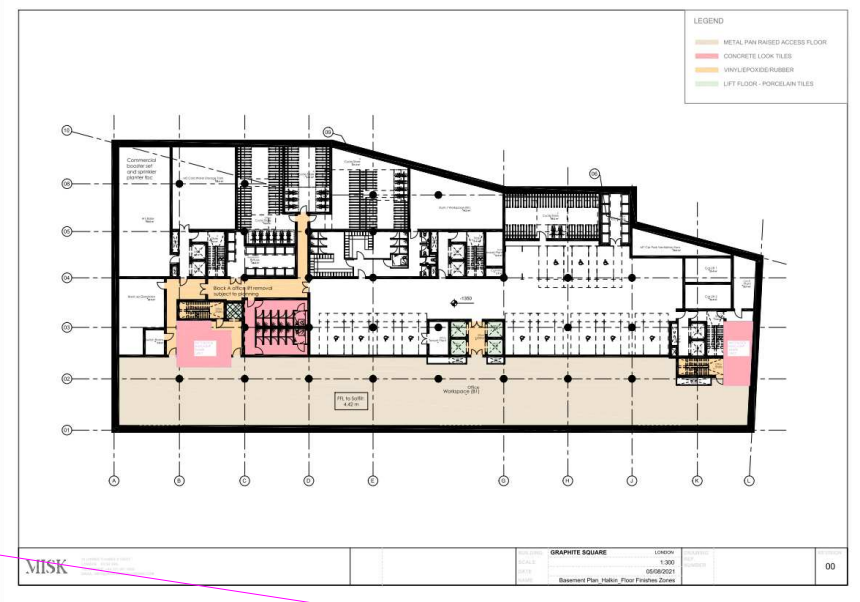

address : 88 Union Street London SE1 0NW phone : 020 7593 1000
email : mail@alancamp.com web : www.alancamp.com

job: Graphite Square, London SE11 5EE drawn: SL date: 10/21

drawing: General Arrangement B1 GA Plan scale: 1 : 200 @ A1 1 : 400 @ A3 job number: 3137

drawing number: 3137-ACA-XX-B1-DR-A-1109 D3 rev. C 06

note: all dimensions to be checked on site before commencement of the work. If this drawing exceeds the quantities in any way the architects are to be informed before work is commenced. This drawing is copyright.


revisions (most recent listed below, refer to DS for all revisions)

rev	date	description	drawn	check
05	27.09.23	Updated to Trigon comments received in email 21.09.23	SL	PN
06	19.04.24	Commercial Riser Doors added	SL	PN

KEY	
	Indicative Residential Riser - subject to MEP design
	Indicative Office Riser - subject to MEP design

PLANNING CONSENTED SCHEME (NTS)

Appeal A: APP/N5660/W/18/3211223

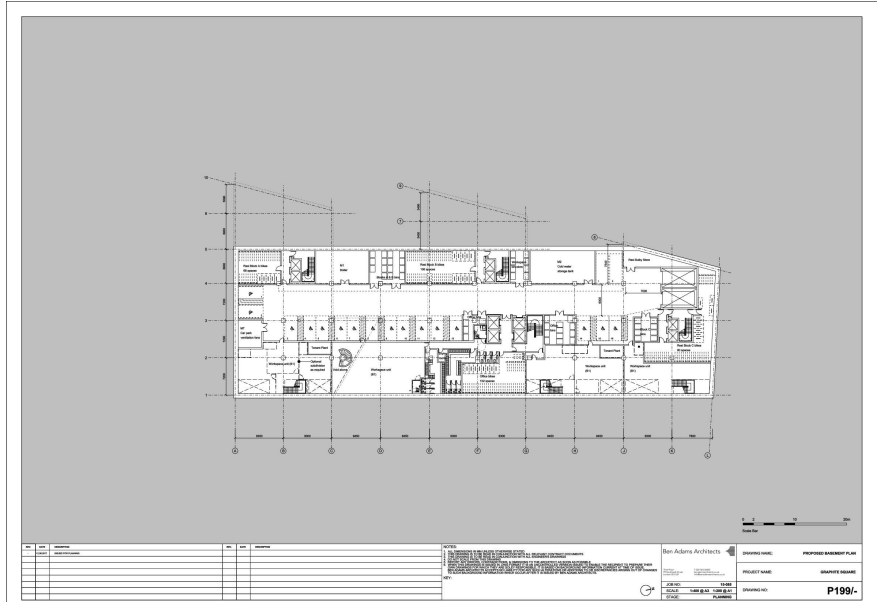

GA-GENERAL NOTES

- Topographical Survey based on:
- "P726, T. 020916, RevC" - Point 2 Surveyors, dated Sept 2016. NOTE: base file for geolocation
 - "50801-001" & "50801-002" - Intersect Surveys, dated Jan 2020. NOTE: Station point coordinates not supplied. Visually aligned to base file.
 - "BMS02 MANHOLE SURVEY" - Benchmarks, dated Jan 2022. NOTE: Station point coordinates not supplied. Positioned via CAD file coordinates.
 - "4681-CON-00-XX-DR-C-1570-P02" - Considine, Received 08.09.22 (Vehicle Tracking - Fire Tender)

To be read in conjunction with:

- 1000 "GA-P" series Plan dwgs
- 3000 "GA-S" series Section dwgs
- 4000 & 5000 "D" series Detail dwgs
- 6000 "SC" series Schedule dwgs
- Bathroom Type (BT##) - Refer to SC-BT series dwgs
- Kitchen Type (KT##) - Refer to SC-KT series dwgs to follow
- Structural Engineers Details - to follow
- Mechanical Engineers Details - to follow
- Civil Engineers Details - to follow

GENERAL NOTES - CONSULTANTS INFORMATION

See below for base/linked information included within drawing

Hatch Colour	Info.	Consultant / Specialist	Model/Drawing reference	Date received
	SE	Walsh	5462-WAL-ZZ-ZZ-M3-S-0001	24.07.23
	MEP	QuinnRoss	P2699-(C12)-I-001_C4	04.04.24

LOCATION PLAN SCALE 1:1000

