

# INTEC

Intec Business Park, Wade Road,  
Basingstoke, **RG24 8NE**

///Lived.Jokes.Sang

**24,022 - 87,366 sq ft**

An exciting new industrial warehouse  
development of 3 units - **To Let**



**AVAILABLE Q4 2024**

**STARTED ON SITE**



INTEC

Travis Perkins

Blatchford  
Ortopedi

Wade Road

ThermoFisher  
SCIENTIFIC



Ringway A339

M3

UNIT A

UNIT B

UNIT C



# JOIN A MAJOR HUB OF TRADE & COMMERCE



Indicative CGI

## UNIT A

- + 3 level loading doors
- + 2 electrical charging points
- + 51 car spaces
- 8 EV charging bays

Industrial Area	2,094 SQ M	22,543 SQ FT
First Floor Offices	293 SQ M	3,151 SQ FT
Total	2,387 SQ M	25,694 SQ FT

## UNIT B

- + 3 level loading doors
- + 2 electrical charging points
- + 52 car spaces
- 8 EV charging bays

Industrial Area	1,977 SQ M	21,280 SQ FT
First Floor Offices	255 SQ M	2,742 SQ FT
Total	2,232 SQ M	24,022 SQ FT

## UNIT C

- + 4 level loading doors
- + 4 electrical charging points
- + 78 car spaces
- 12 EV charging bays

Industrial Area	3,253 SQ M	35,010 SQ FT
First Floor Offices	245 SQ M	2,640 SQ FT
Total	3,498 SQ M	37,650 SQ FT

Total Combined Warehouse Area	8,117 SQ M	87,366 SQ FT
Ability to split if required		All areas are GEA



Target BREEAM  
Excellent



Target  
EPC A




30% PV  
Provision



10% Roof  
Lights




Parking & EV Charging -  
Car Parking Ratio Minimum 1:500 Sq Ft

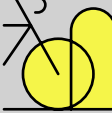

Cycle  
Storage



175 KVA for Unit C  
250 KVA for Unit A and B

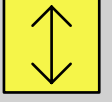


8m Internal Clear  
Eaves Height



Shower  
Facilities



40kN/m2  
Floor Loading

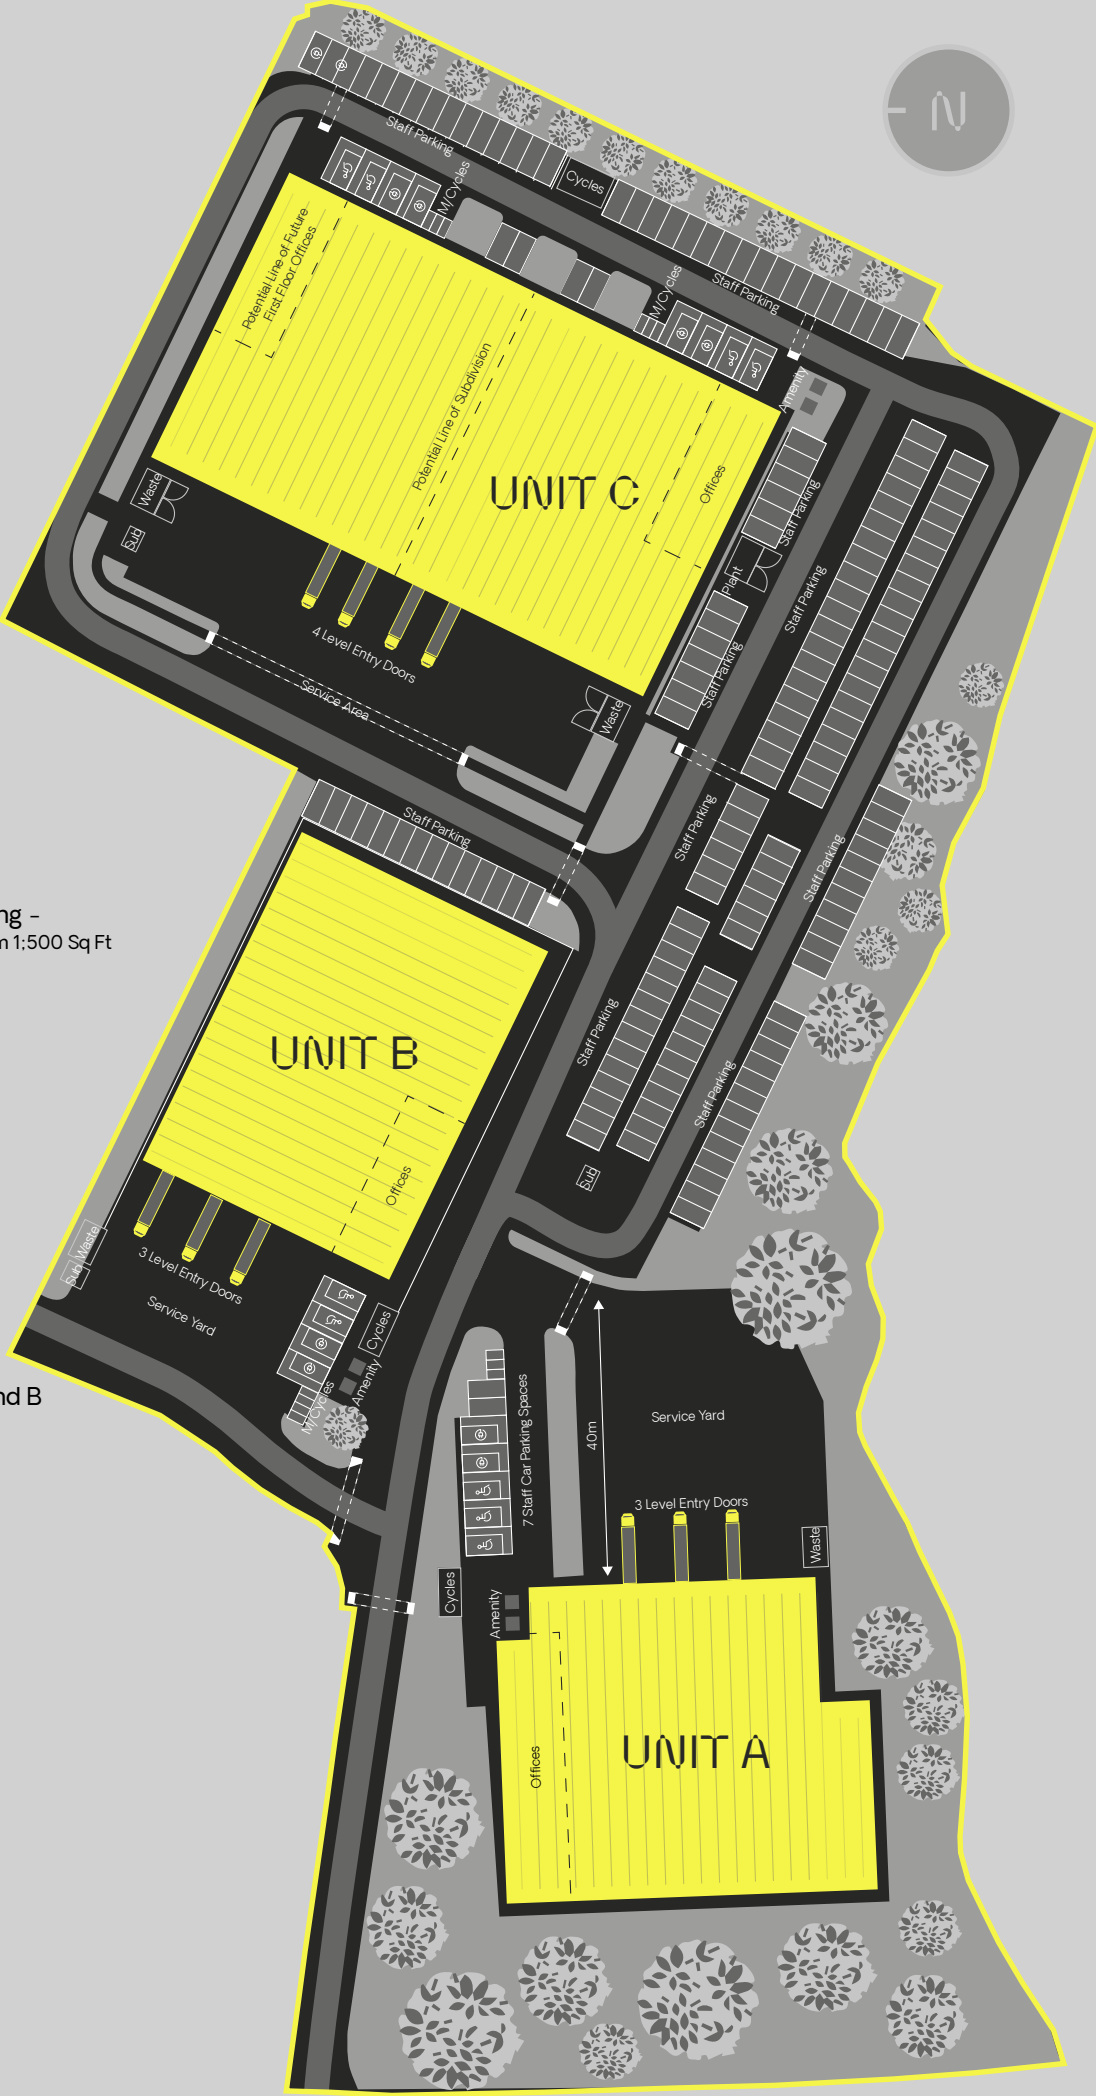





///Lived.Jokes.Sang



A33	1 miles
M3 J6	2 miles
Reading	15 miles
Southampton	31 miles
Southampton Docks	35 miles
Heathrow	37 miles
Central London	50 miles
Gatwick	55 miles



Southampton	19 mins
Reading	32 mins
Waterloo	45 mins



London Heathrow	34 mins
Southampton	36 mins
London Gatwick	62 mins
London Luton	68 mins



Route 7 Every 15 mins

# DTRE

**Hugh Stanton**  
+44 (0) 77 3035 7434  
hugh.stanton@dtre.com

**Claudia Harley**  
+44 (0) 74 8306 8035  
claudia.harley@dtre.com

**Jake Huntley**  
+44 (0) 77 6515 4211  
jake.huntley@dtre.com



01256 840 777

A Development By  
**MARCHMONT**

**Brian Pickett**  
+44 (0) 77 0899 4420  
brian.pickett@bdt.uk.com

**Russell Ware**  
+44 (0) 77 4784 6422  
russell.ware@bdt.uk.com

For the joint agents and the vendors or lessors of this property whose agents they are, give notice that: 1.) The particulars are set out as a general outline only for the guidance of intending purchasers or lessors and do not constitute, nor constitute part of, an offer or contract. 2.) All descriptions, dimensions, references to condition and necessary permission for use and occupation, and other details, are given in good faith and are believed to be correct but any intending purchasers or tenants should not rely on them as statements or representations of fact but satisfy themselves by inspection or otherwise as to the correctness of each of them. 3.) No person in the employment of the joint agents has any authority to make or give any representation or warranty whatever in relation to this property. November 2023. designed & produced by cormackadvertising.com