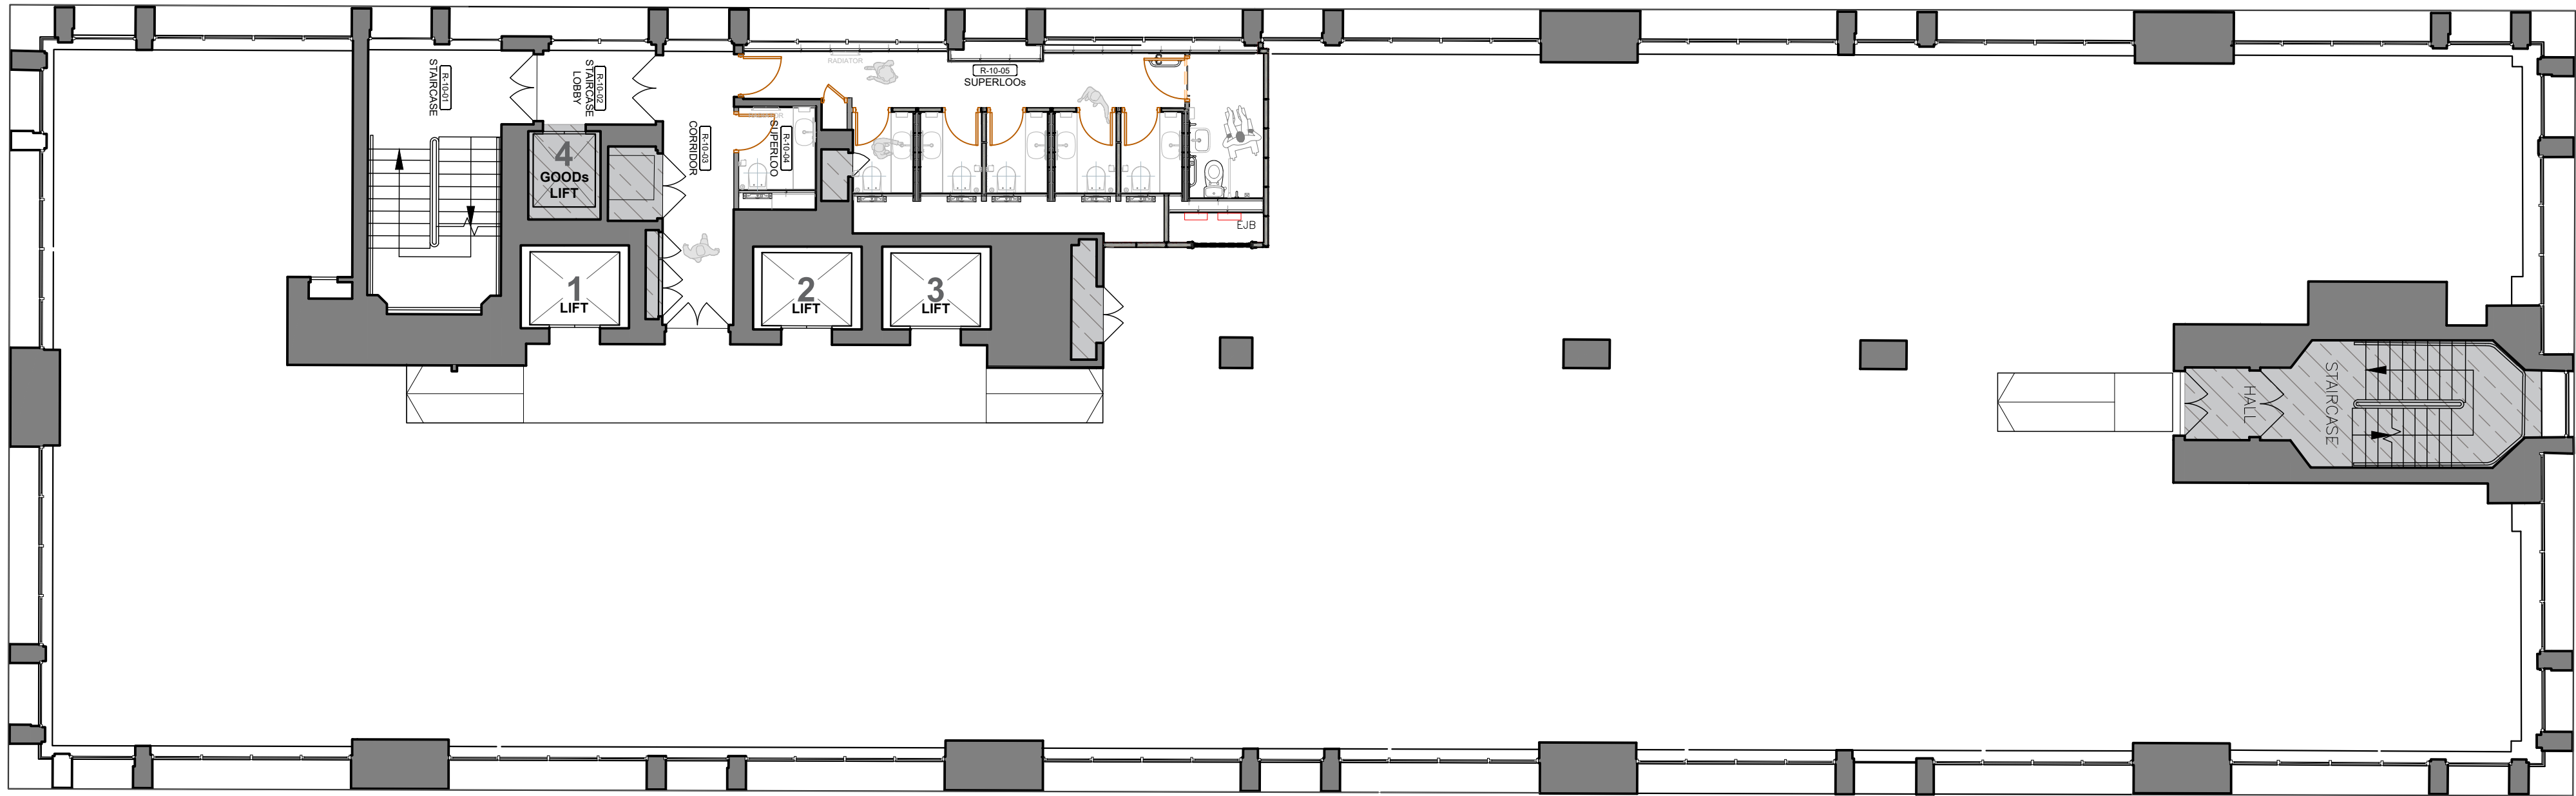


DRAWING STAGE

## CONSTRUCTION

CLIENT

**AKOYA**

SITE ADDRESS

**17 Addiscombe Rd  
Croydon  
CR0 6SR**

|                          |                      |
|--------------------------|----------------------|
| PROJECT DIRECTOR         | PROJECT MANAGER      |
| <b>ALEX STEWART</b>      | <b>CYRIL SAUER</b>   |
| PROJECT DESIGNER         | PROJECT SITE MANAGER |
| <b>DANIELLE LA PORTE</b> | <b>JM / SJ / JR</b>  |

DRAWING TITLE

**Knolly's House  
10th Floor - UnFurnished**

|             |                 |           |          |
|-------------|-----------------|-----------|----------|
| PROJECT NO. | SCALE           | STATUS    | REVISION |
| <b>1409</b> | <b>1:100@A1</b> | <b>S0</b> | <b>A</b> |

DRAWING NO.

**1409 - OKT - V1 - 10 - DR - I - 1001**

**oktra regions**

Oktra Regions - Guildford  
Friary Court  
13-21 High Street  
Guildford  
GU1 3DG  
+44 (0)1483 947520  
oktra.co.uk