




No.	Revisions	By	Date
1.	No Dimensions are to be added from this drawing.		
2.	Corrections must verify all figured dimensions at site before commencing any work or making any shop drawings.		
3.	This drawing is the sole copyright of FPD Savills and no part may be reproduced without the written consent of the above.		
4.	Site Location Plans are prepared from the Ordnance Survey Map with the sanction of the Controller of H.M. Stationery Office. Crown Copyright Reserved.		

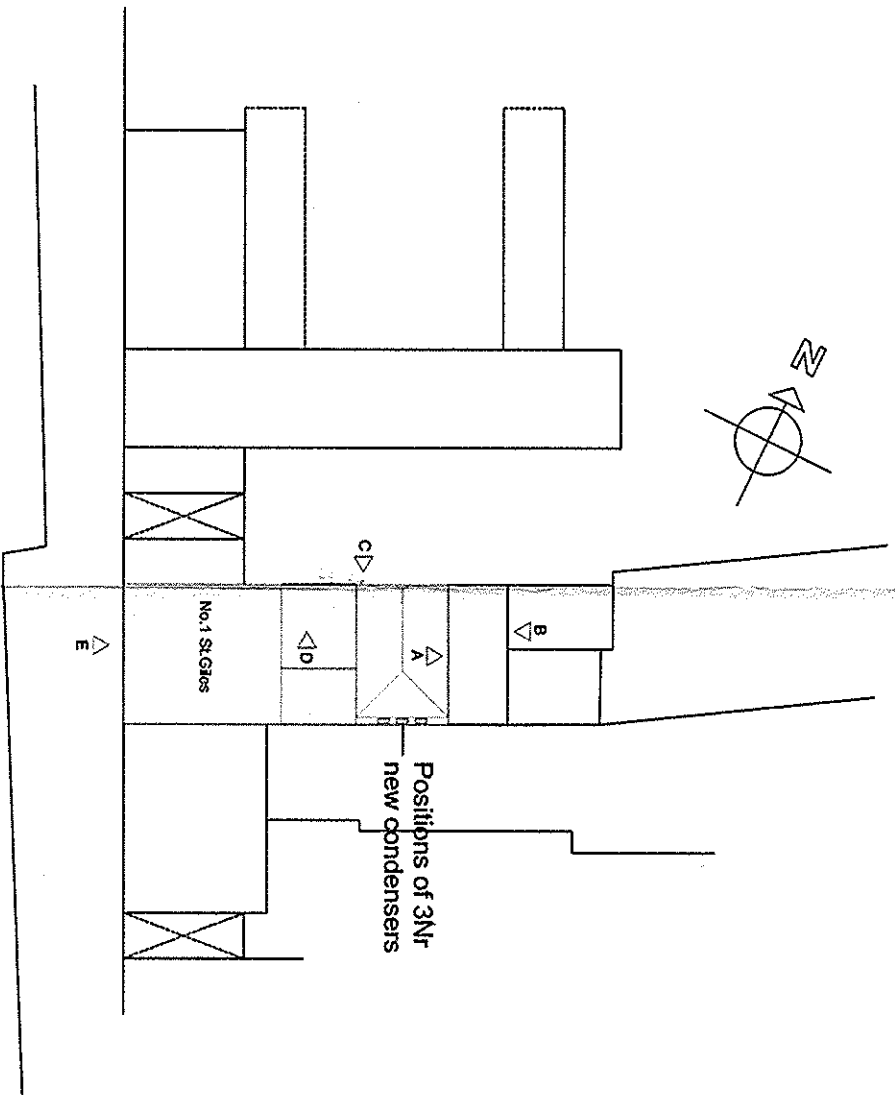


ELEVATION KEY PLAN-PROPOSED BUILDING
SCALE 1:500

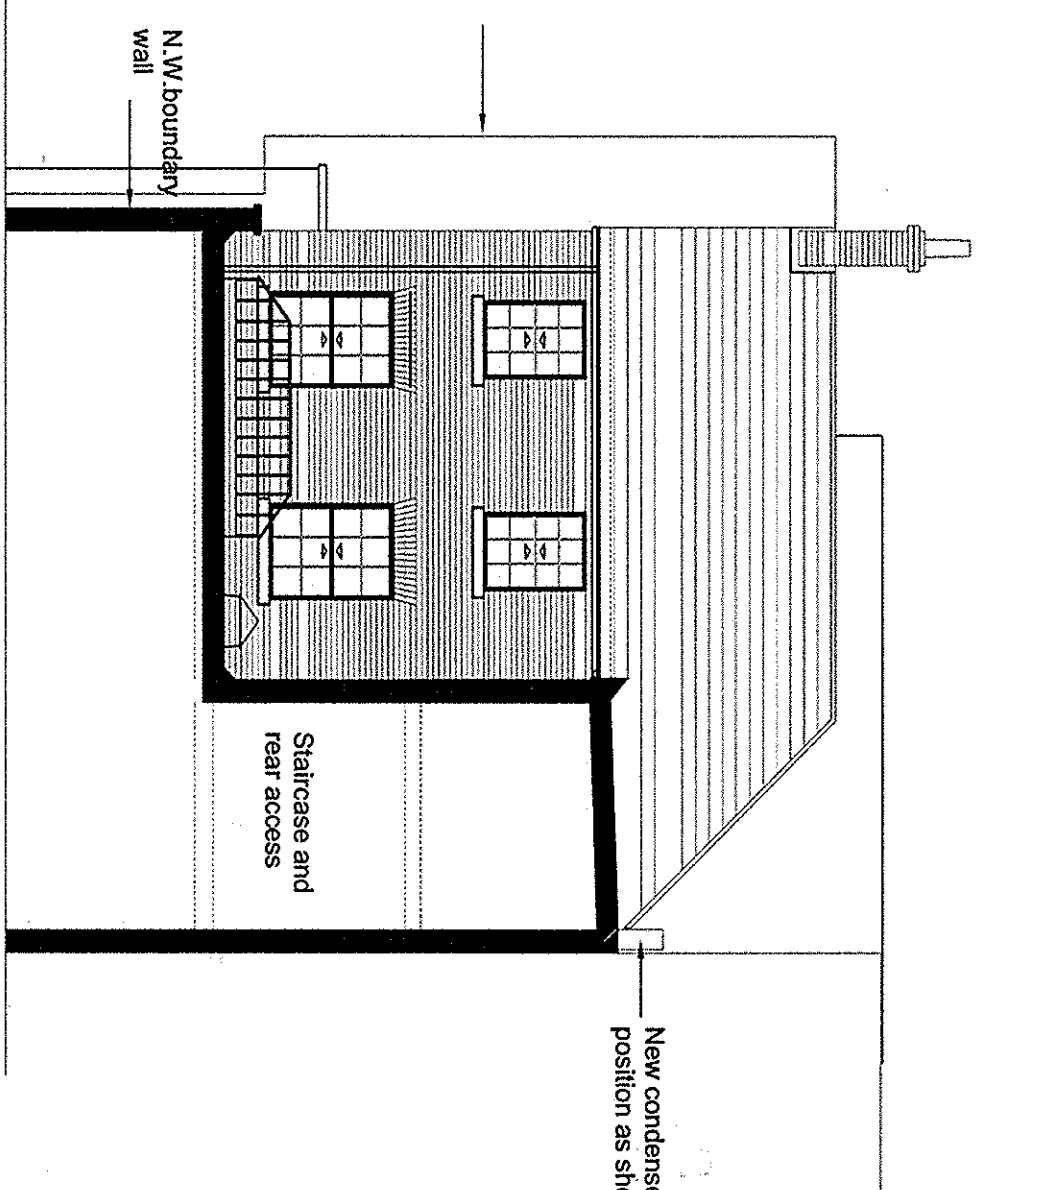

PROPOSED INTERNAL S.W.ELEVATION
VIEW A

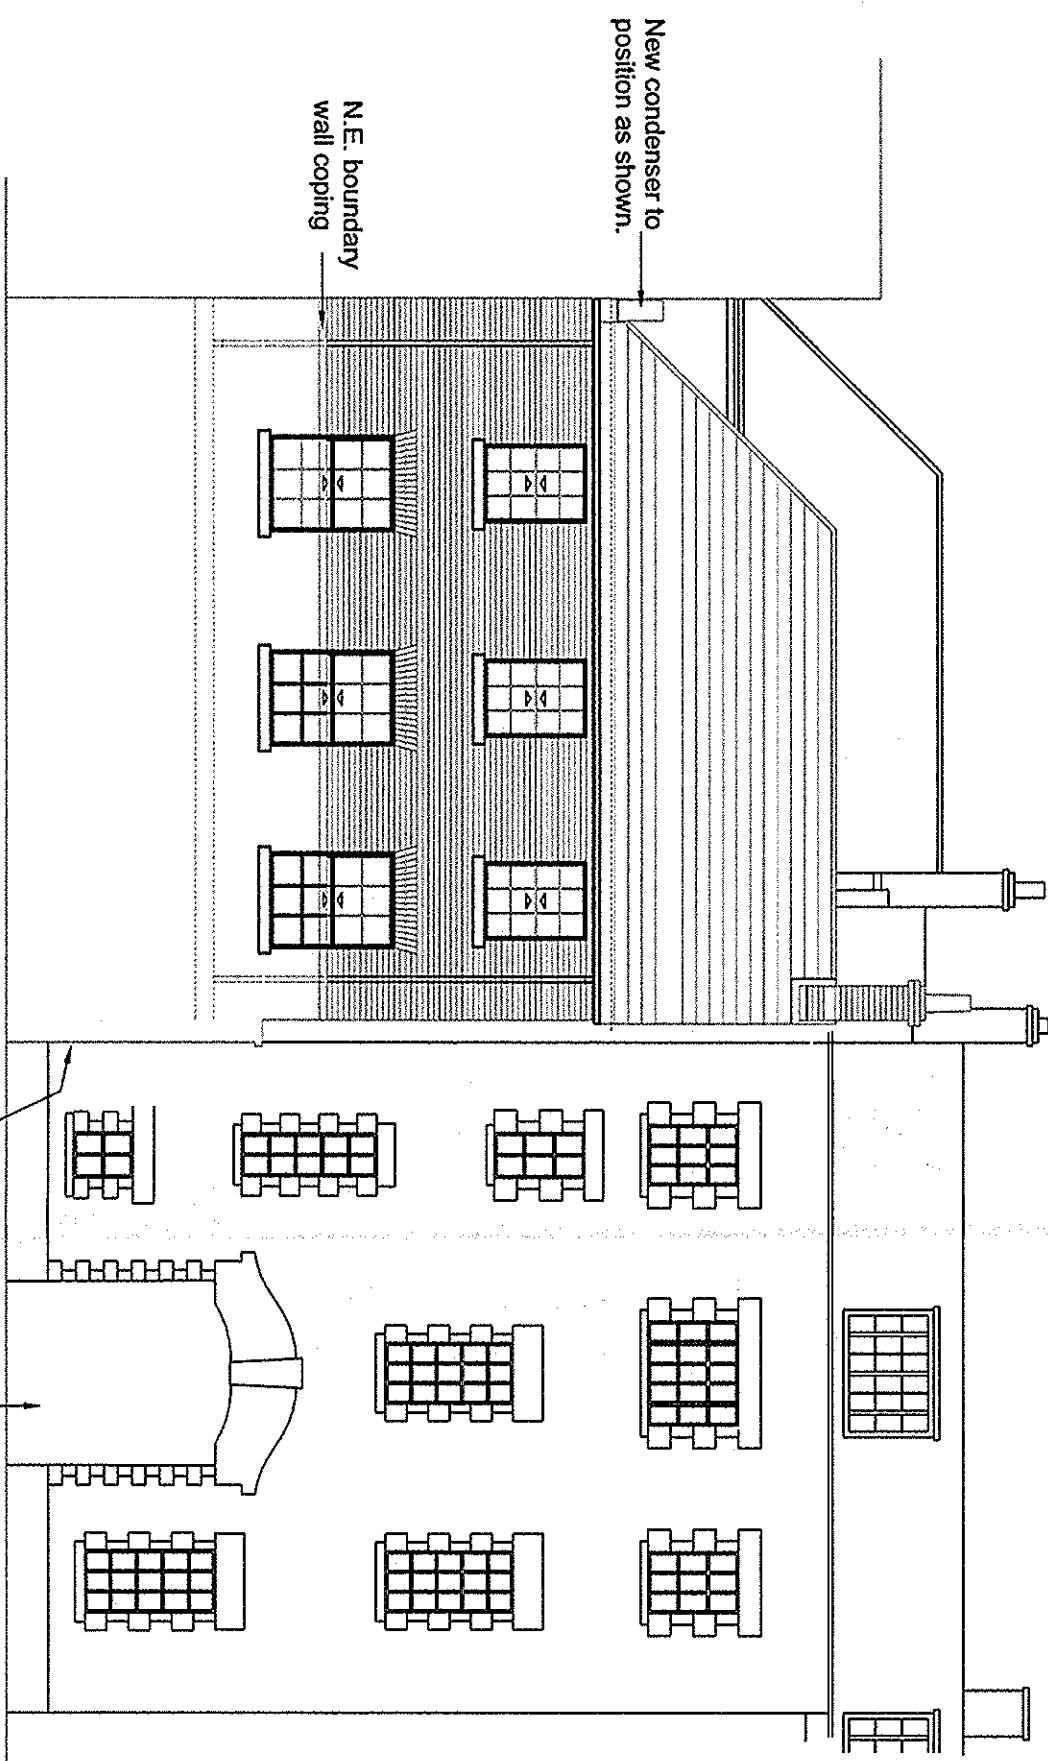

PROPOSED N.E.ELEVATION
VIEWED OUTSIDE BOUNDARY WALL
VIEW B

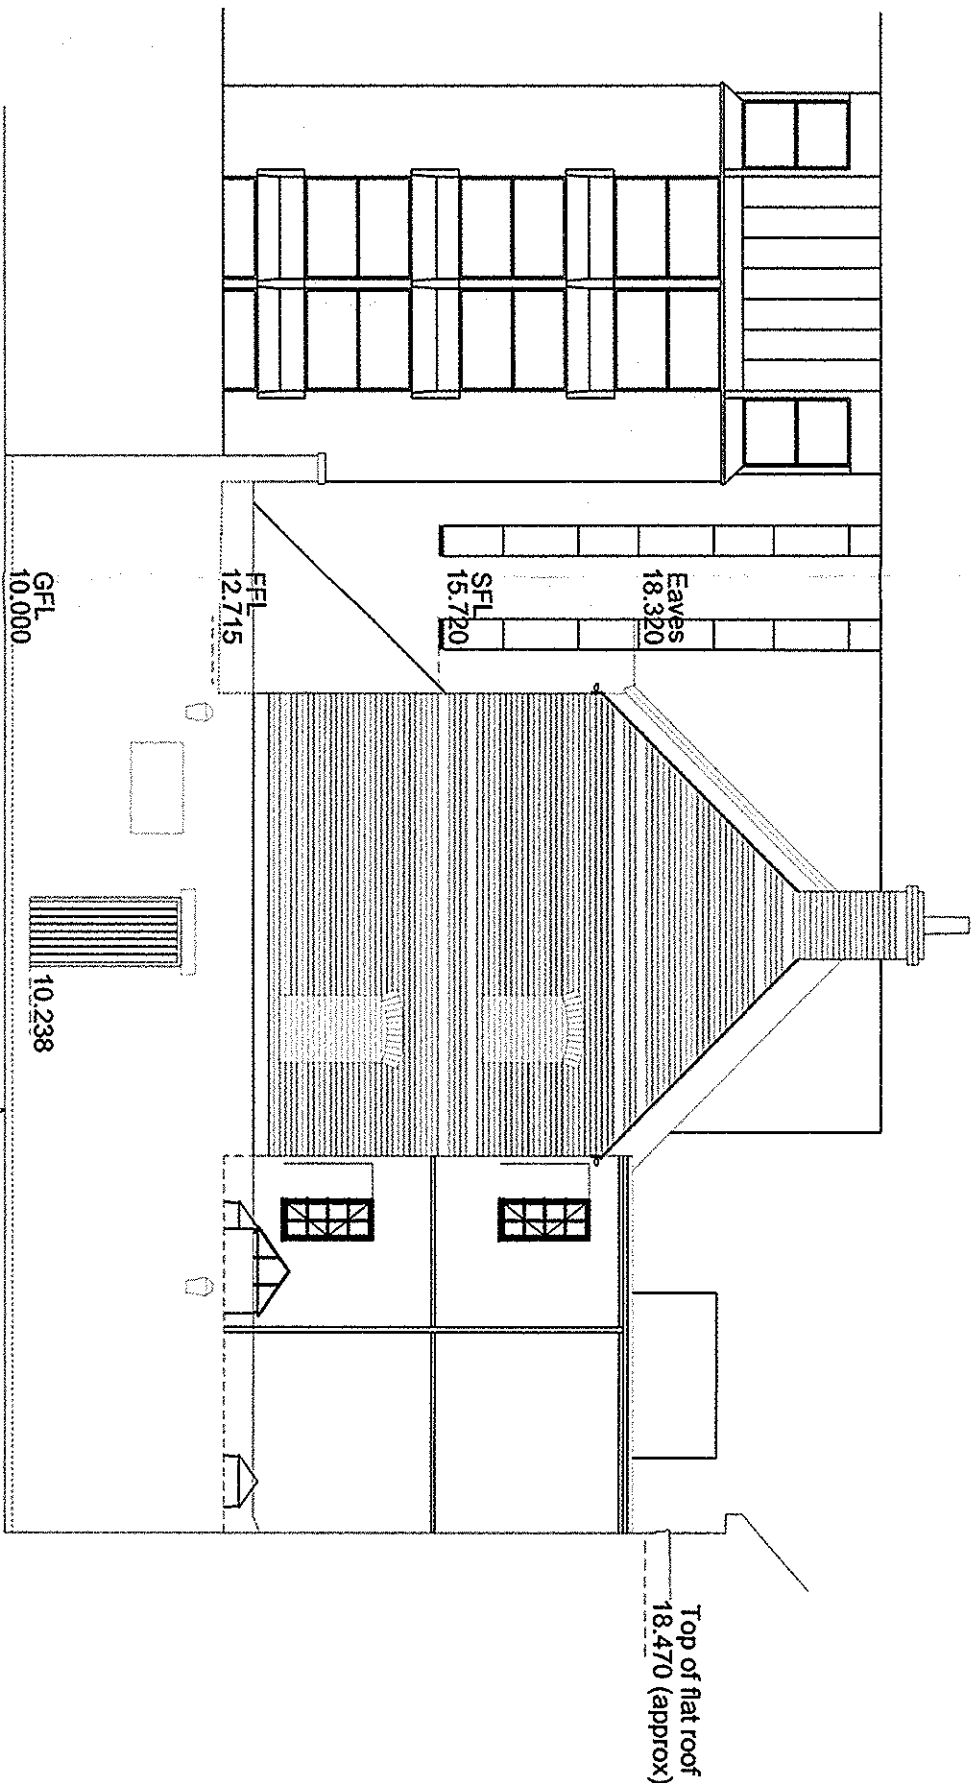

PROPOSED N.W.ELEVATION
VIEW C

FPDSavills INTERNATIONAL PROPERTY CONSULTANTS BUILDING CONSULTANCY 8 OXFORD STREET, WOODSTOCK OXFORD OX20 1TP Telephone: (01993) 811624 Fax: (01993) 812760 Other Building Consulting Departments at London, Oxford, Cardiff, Cambridge Norwich, Warrington	
Client	BALLIOL COLLEGE OXFORD
Job	AIR CONDITIONING INSTALLATION 1 ST GILES OXFORD OX1 3JS
Drawing Title	ELEVATIONS - LOCATION OF AIR CONDITIONING UNIT
Scale	AS SHOWN
Drawn By	ML
Checked By	
Drawing No.	BAL004-001/52