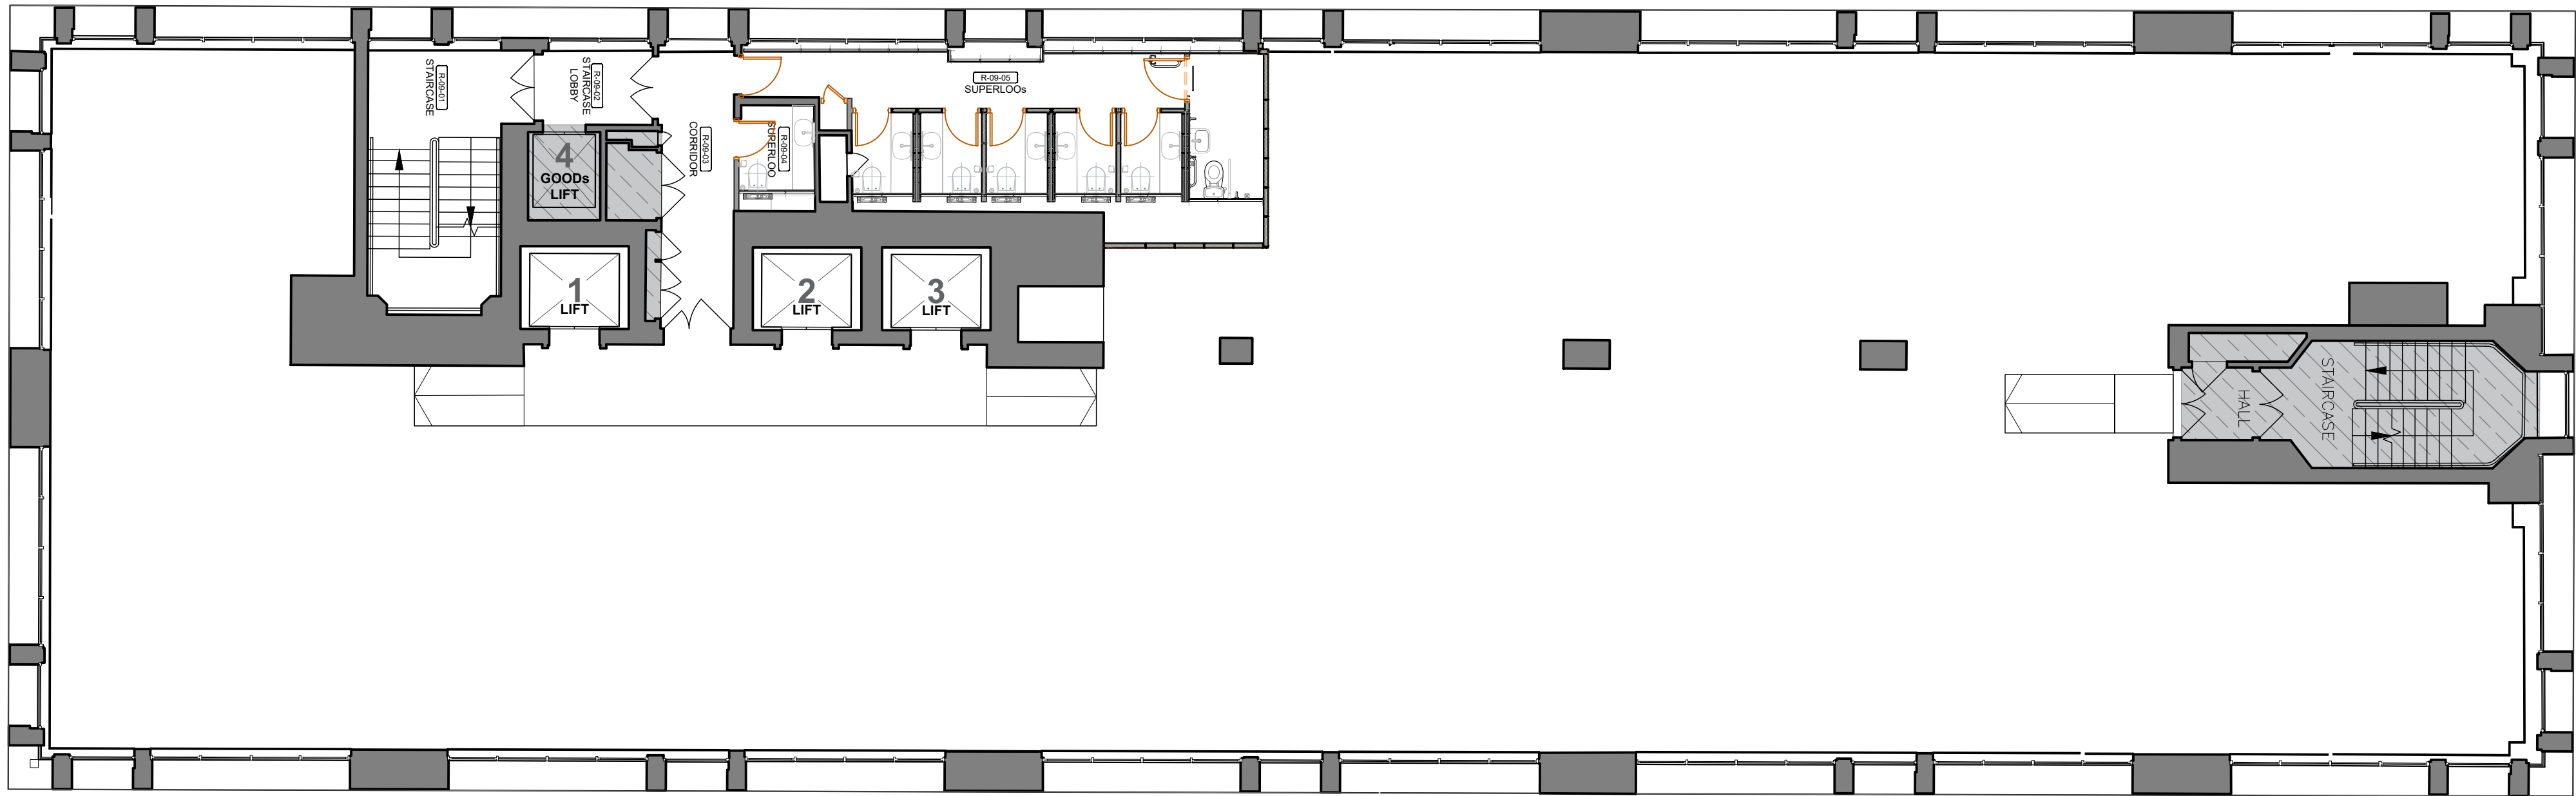


DRAWING STAGE
CONSTRUCTION

CLIENT
AKOYA

SITE ADDRESS
**17 Addiscombe Rd
Croydon
CR0 6SR**

PROJECT DIRECTOR ALEX STEWART	PROJECT MANAGER CYRIL SAUER
PROJECT DESIGNER DANIELLE LA PORTE	PROJECT SITE MANAGER JM / SJ / JR

DRAWING TITLE
**Knolly's House
9th Floor - UnFurnished**

PROJECT NO. 1409	SCALE 1:100@A1	STATUS S0	REVISION A
----------------------------	--------------------------	---------------------	----------------------

DRAWING NO.
1409 - OKT - V1 - 09 - DR - I - 0901

	Oktra Regions - Guildford Friary Court 13-21 High Street Guildford GU1 3DG
	+44 (0)1483 947520 oktra.co.uk