

**108
Cannon
Street**

Space to work your way
108 Cannon Street has
been boldly reimagined
with a stunning
reception, rooftop
terrace and beautifully
designed workspace.





WELL-being workspace with a difference

108 Cannon Street boasts a stylish reception with feature lighting, greenery and a multi-purpose space for people to come together to work, catch up and relax. Plus, a coffee experience you'll never forget with Scanomat's TopBrewer.






A host of benefits



Year round regular landlord managed indoor yoga/pilates for all tenants (with professional instructor)



Tenant/landlord managed pop-up events (product launches, art exhibition, interactive seminars)

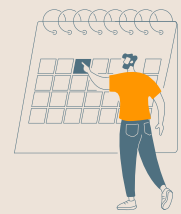

Year round bookable event space (townhalls, socials, client meetings)



Be your own barista with our touchless coffee machine

44

Max capacity (number of people, seated & standing)



AV specifications (screen and conferencing facilities)



Booking system through tenant management software

Mix it up

The reception at 108 Cannon Street flexes to fit you. Modular furniture is easily reconfigured to switch up the layout for events, working and more. Use the dedicated building app to book the space for company parties, watch the big game or stretch out with some lunchtime yoga.

Lounge and Flexible Working



Open Plan and Wellness Mode




Open Plan and Event Space




Stay on-grid



108 Cannon Street is not your typical office space. Designed with an innovative and efficient modular grid, it is fully adaptable. The smart system of solid and glazed partitioning can be easily reconfigured, meaning your workspace flexes to fit you now and in the future.

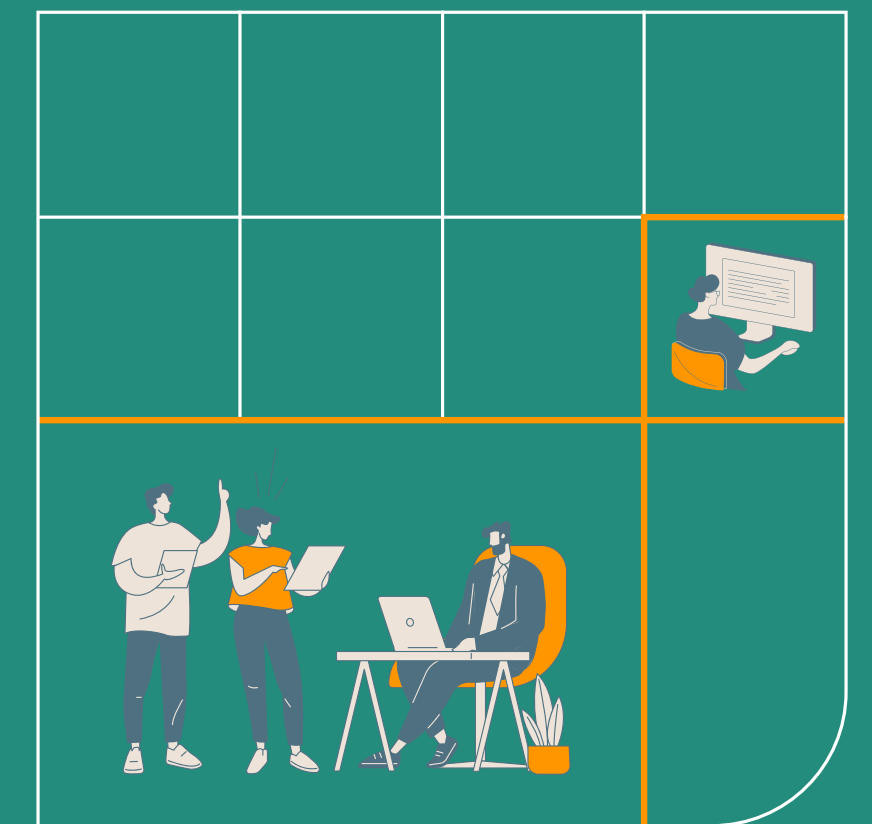


2nd floor indicative layout options

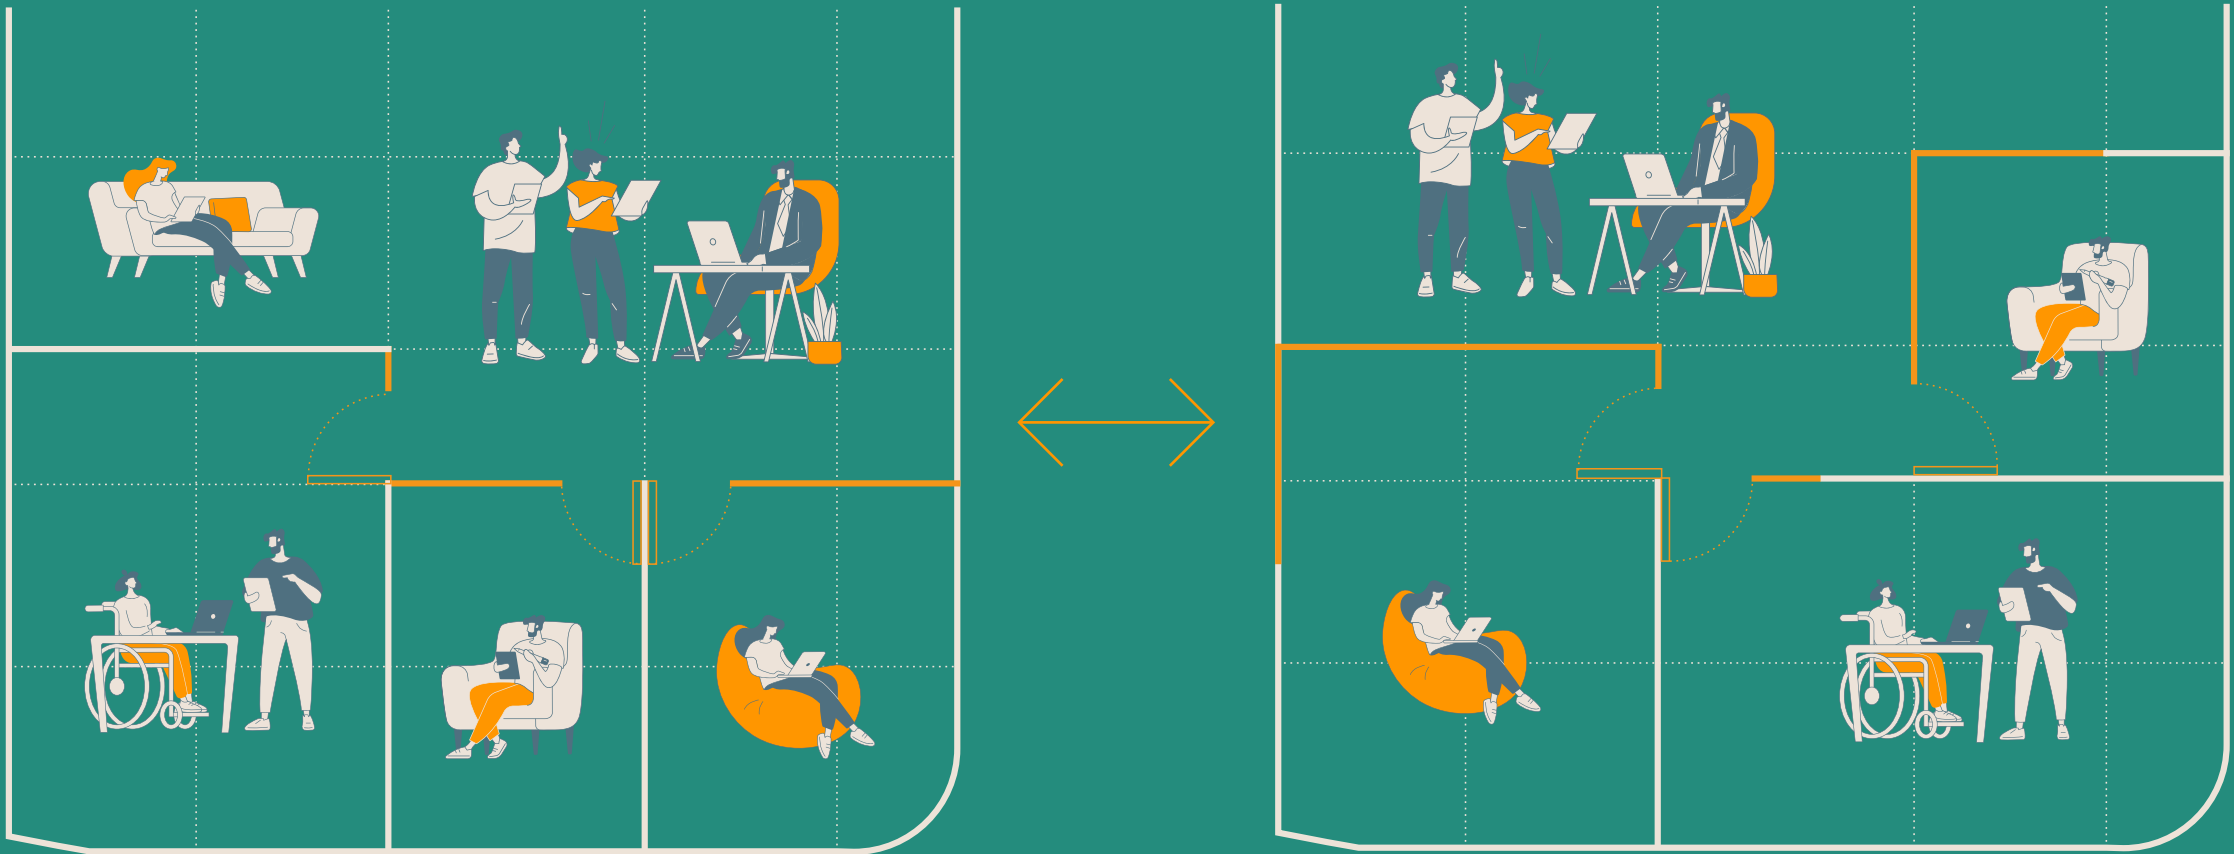

The use of the modular partitions is a key design strategy. The grid is defined by the ceiling design and accommodates workable spatial dimensions, services and existing window bays. Plasterboard downstands follow the grid layout and provides connections for the partition to be fixed. The system is designed to be quick to use, with the only ‘making good’ required after a move being the screw holes in the floor/ceiling being filled.

RADII.

3rd floor indicative layout options

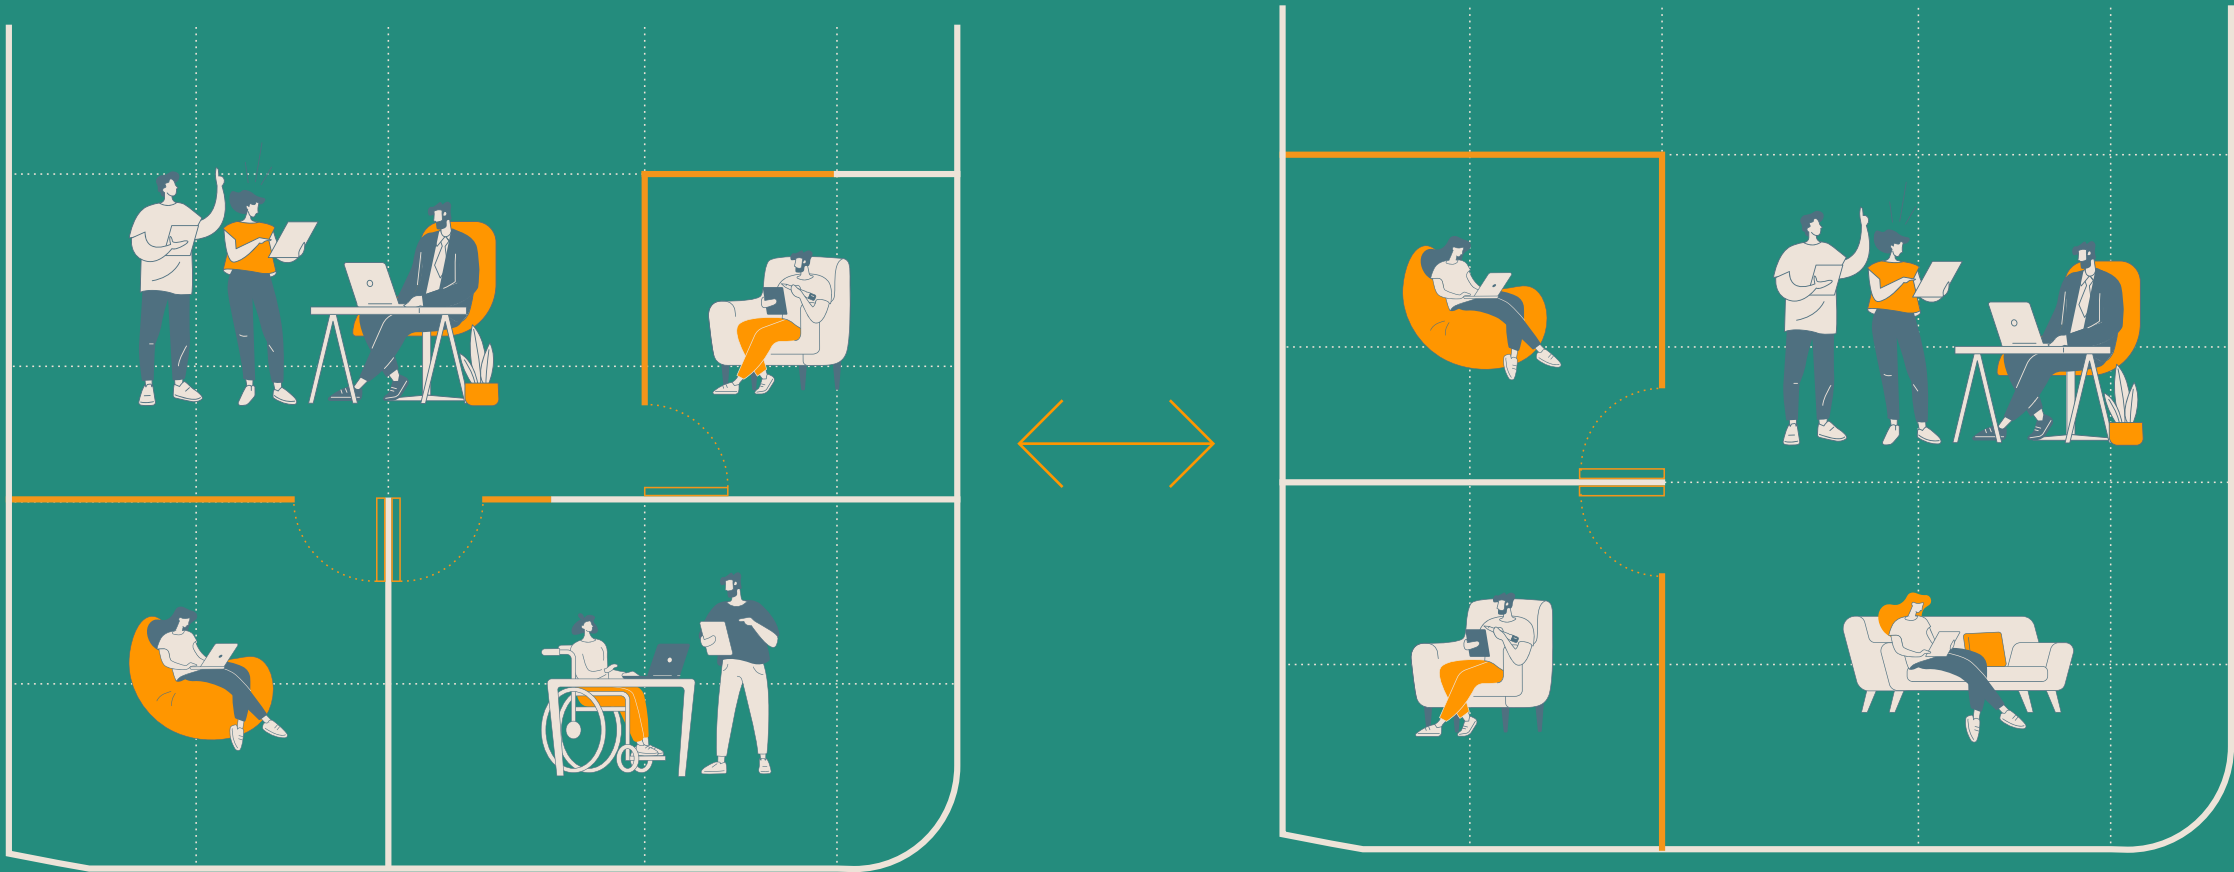

- KEY
- Glass panel
 - Solid panel










Space for you


TERRACE	1,500 SQ FT 140 SQ M
SEVENTH	LET
SIXTH	LET
FIFTH	LET
FOURTH	LET
THIRD	UNDER OFFER
SECOND	UNDER OFFER
FIRST	LET
GROUND	RECEPTION
LOWER GROUND	3,358 SQ FT 312 SQ M
BASEMENT	END-OF-TRIP FACILITIES

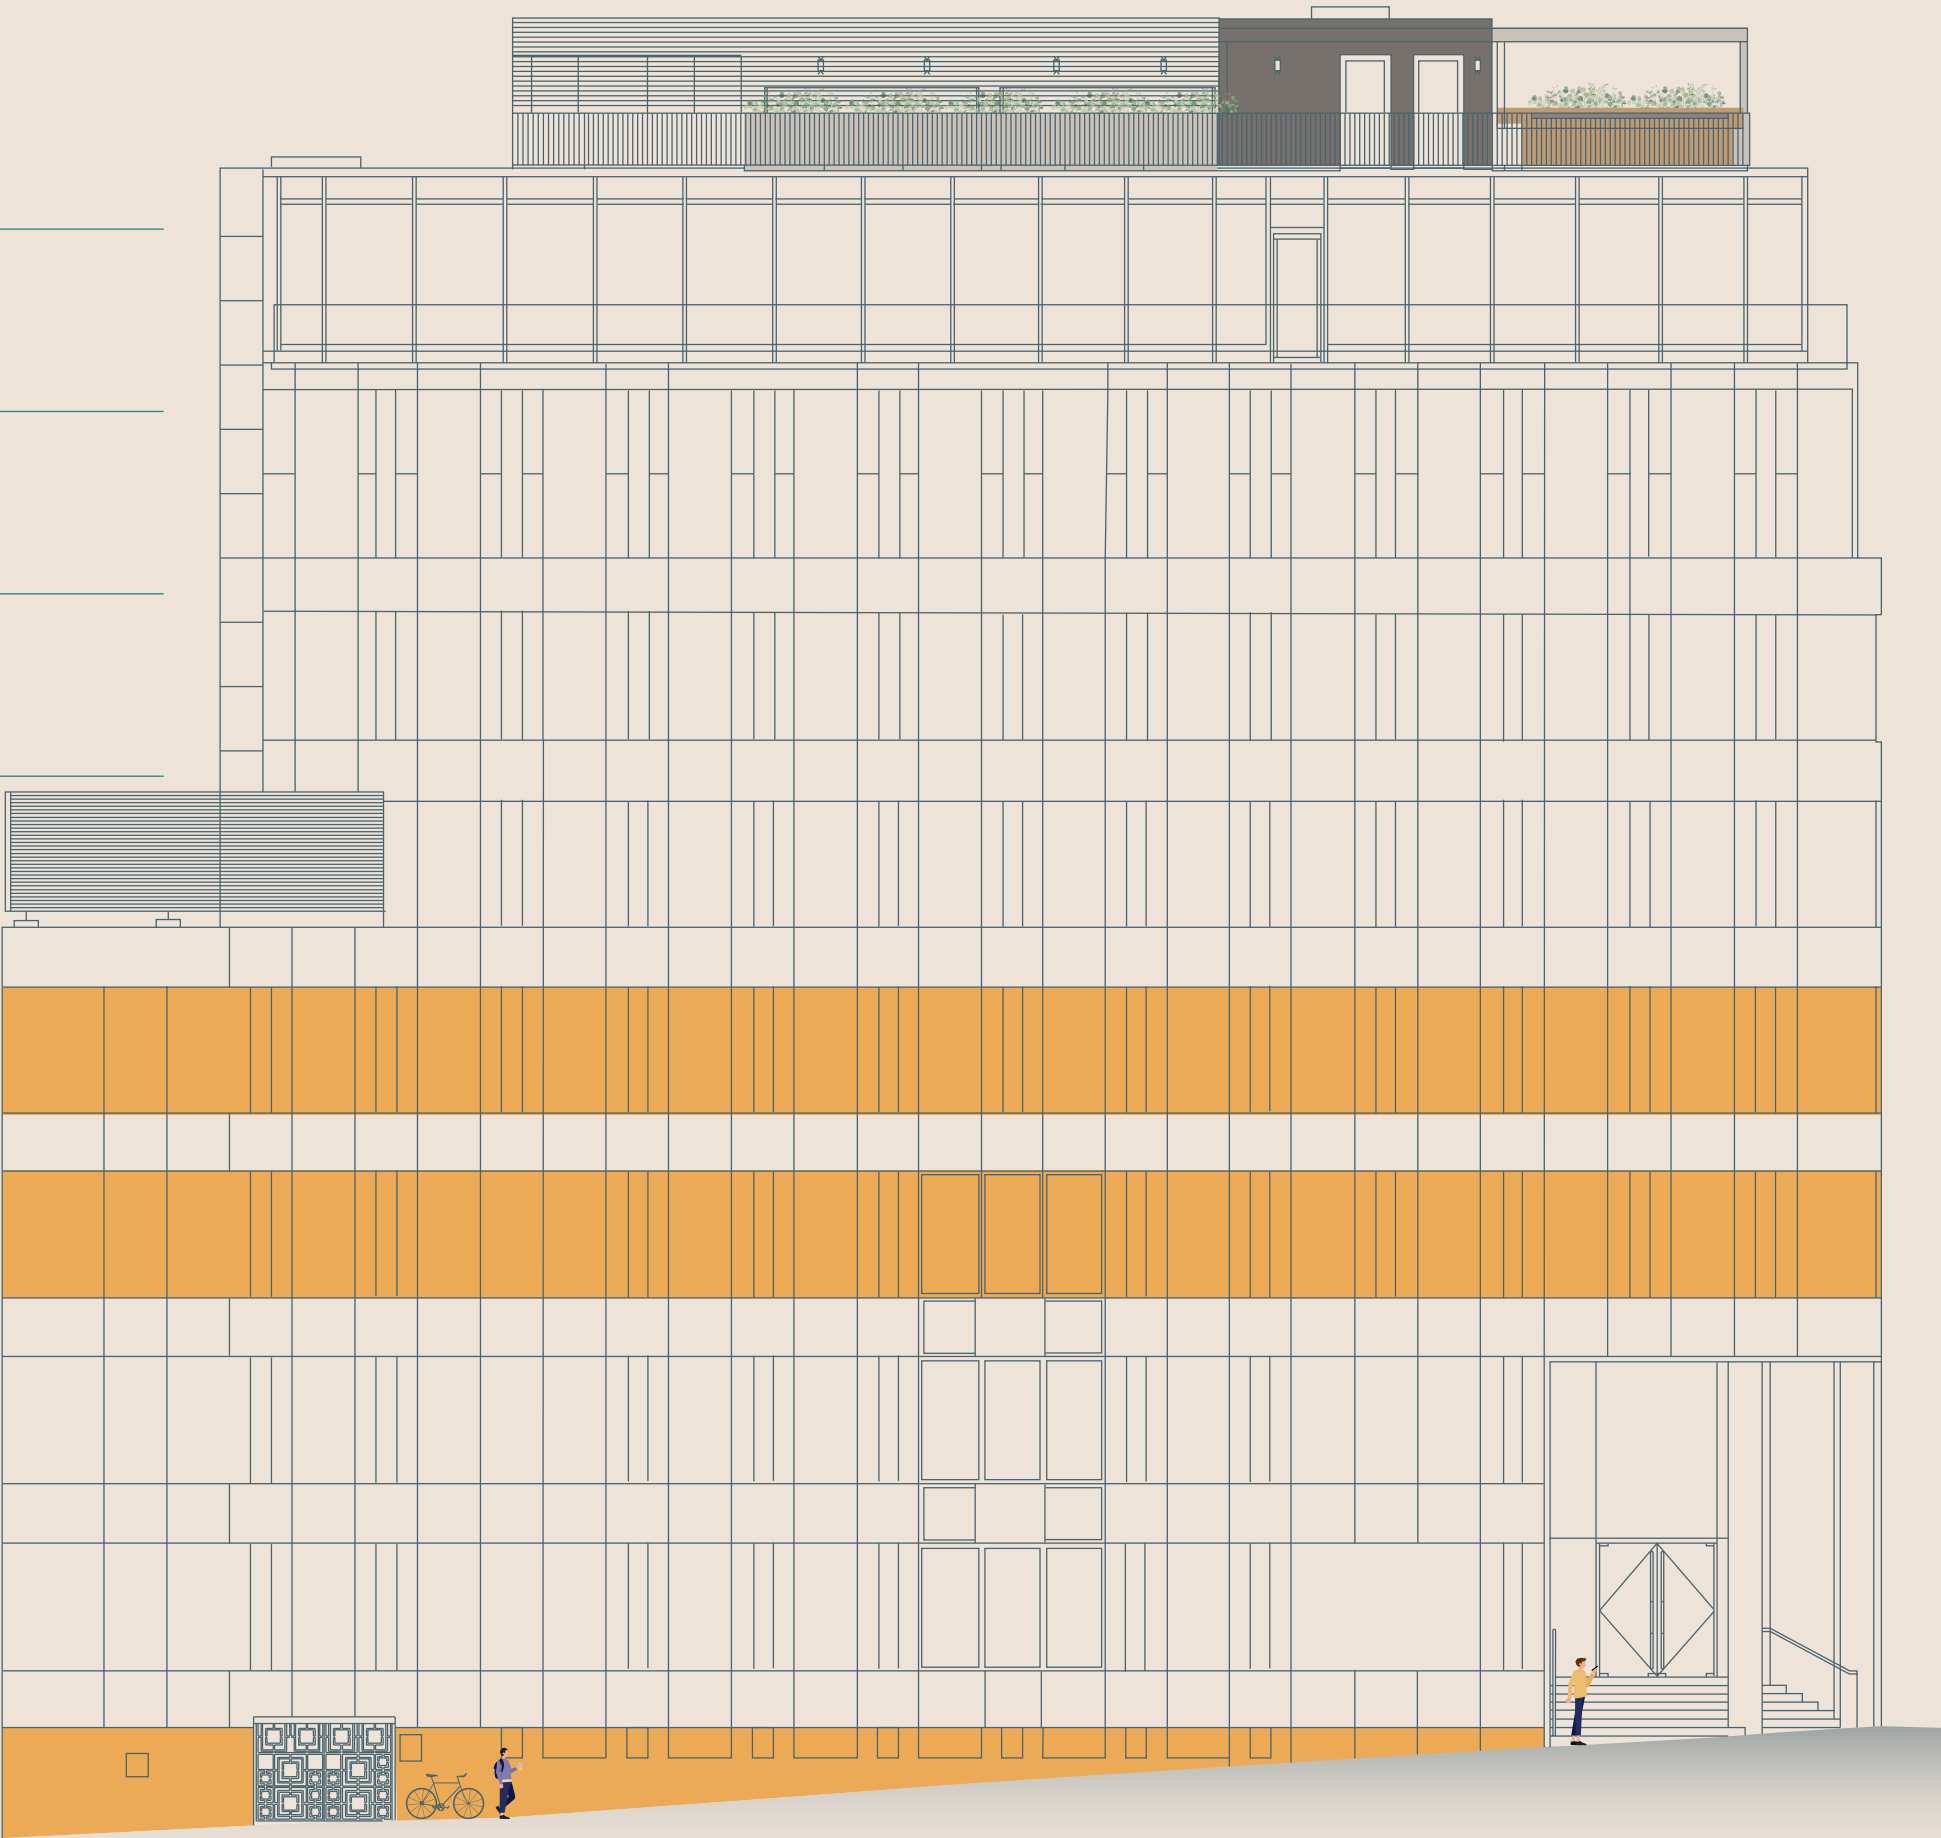

TOTAL: 3,358 SQ FT
312 SQ M

6,103 SQ FT
567 SQ M

Basement

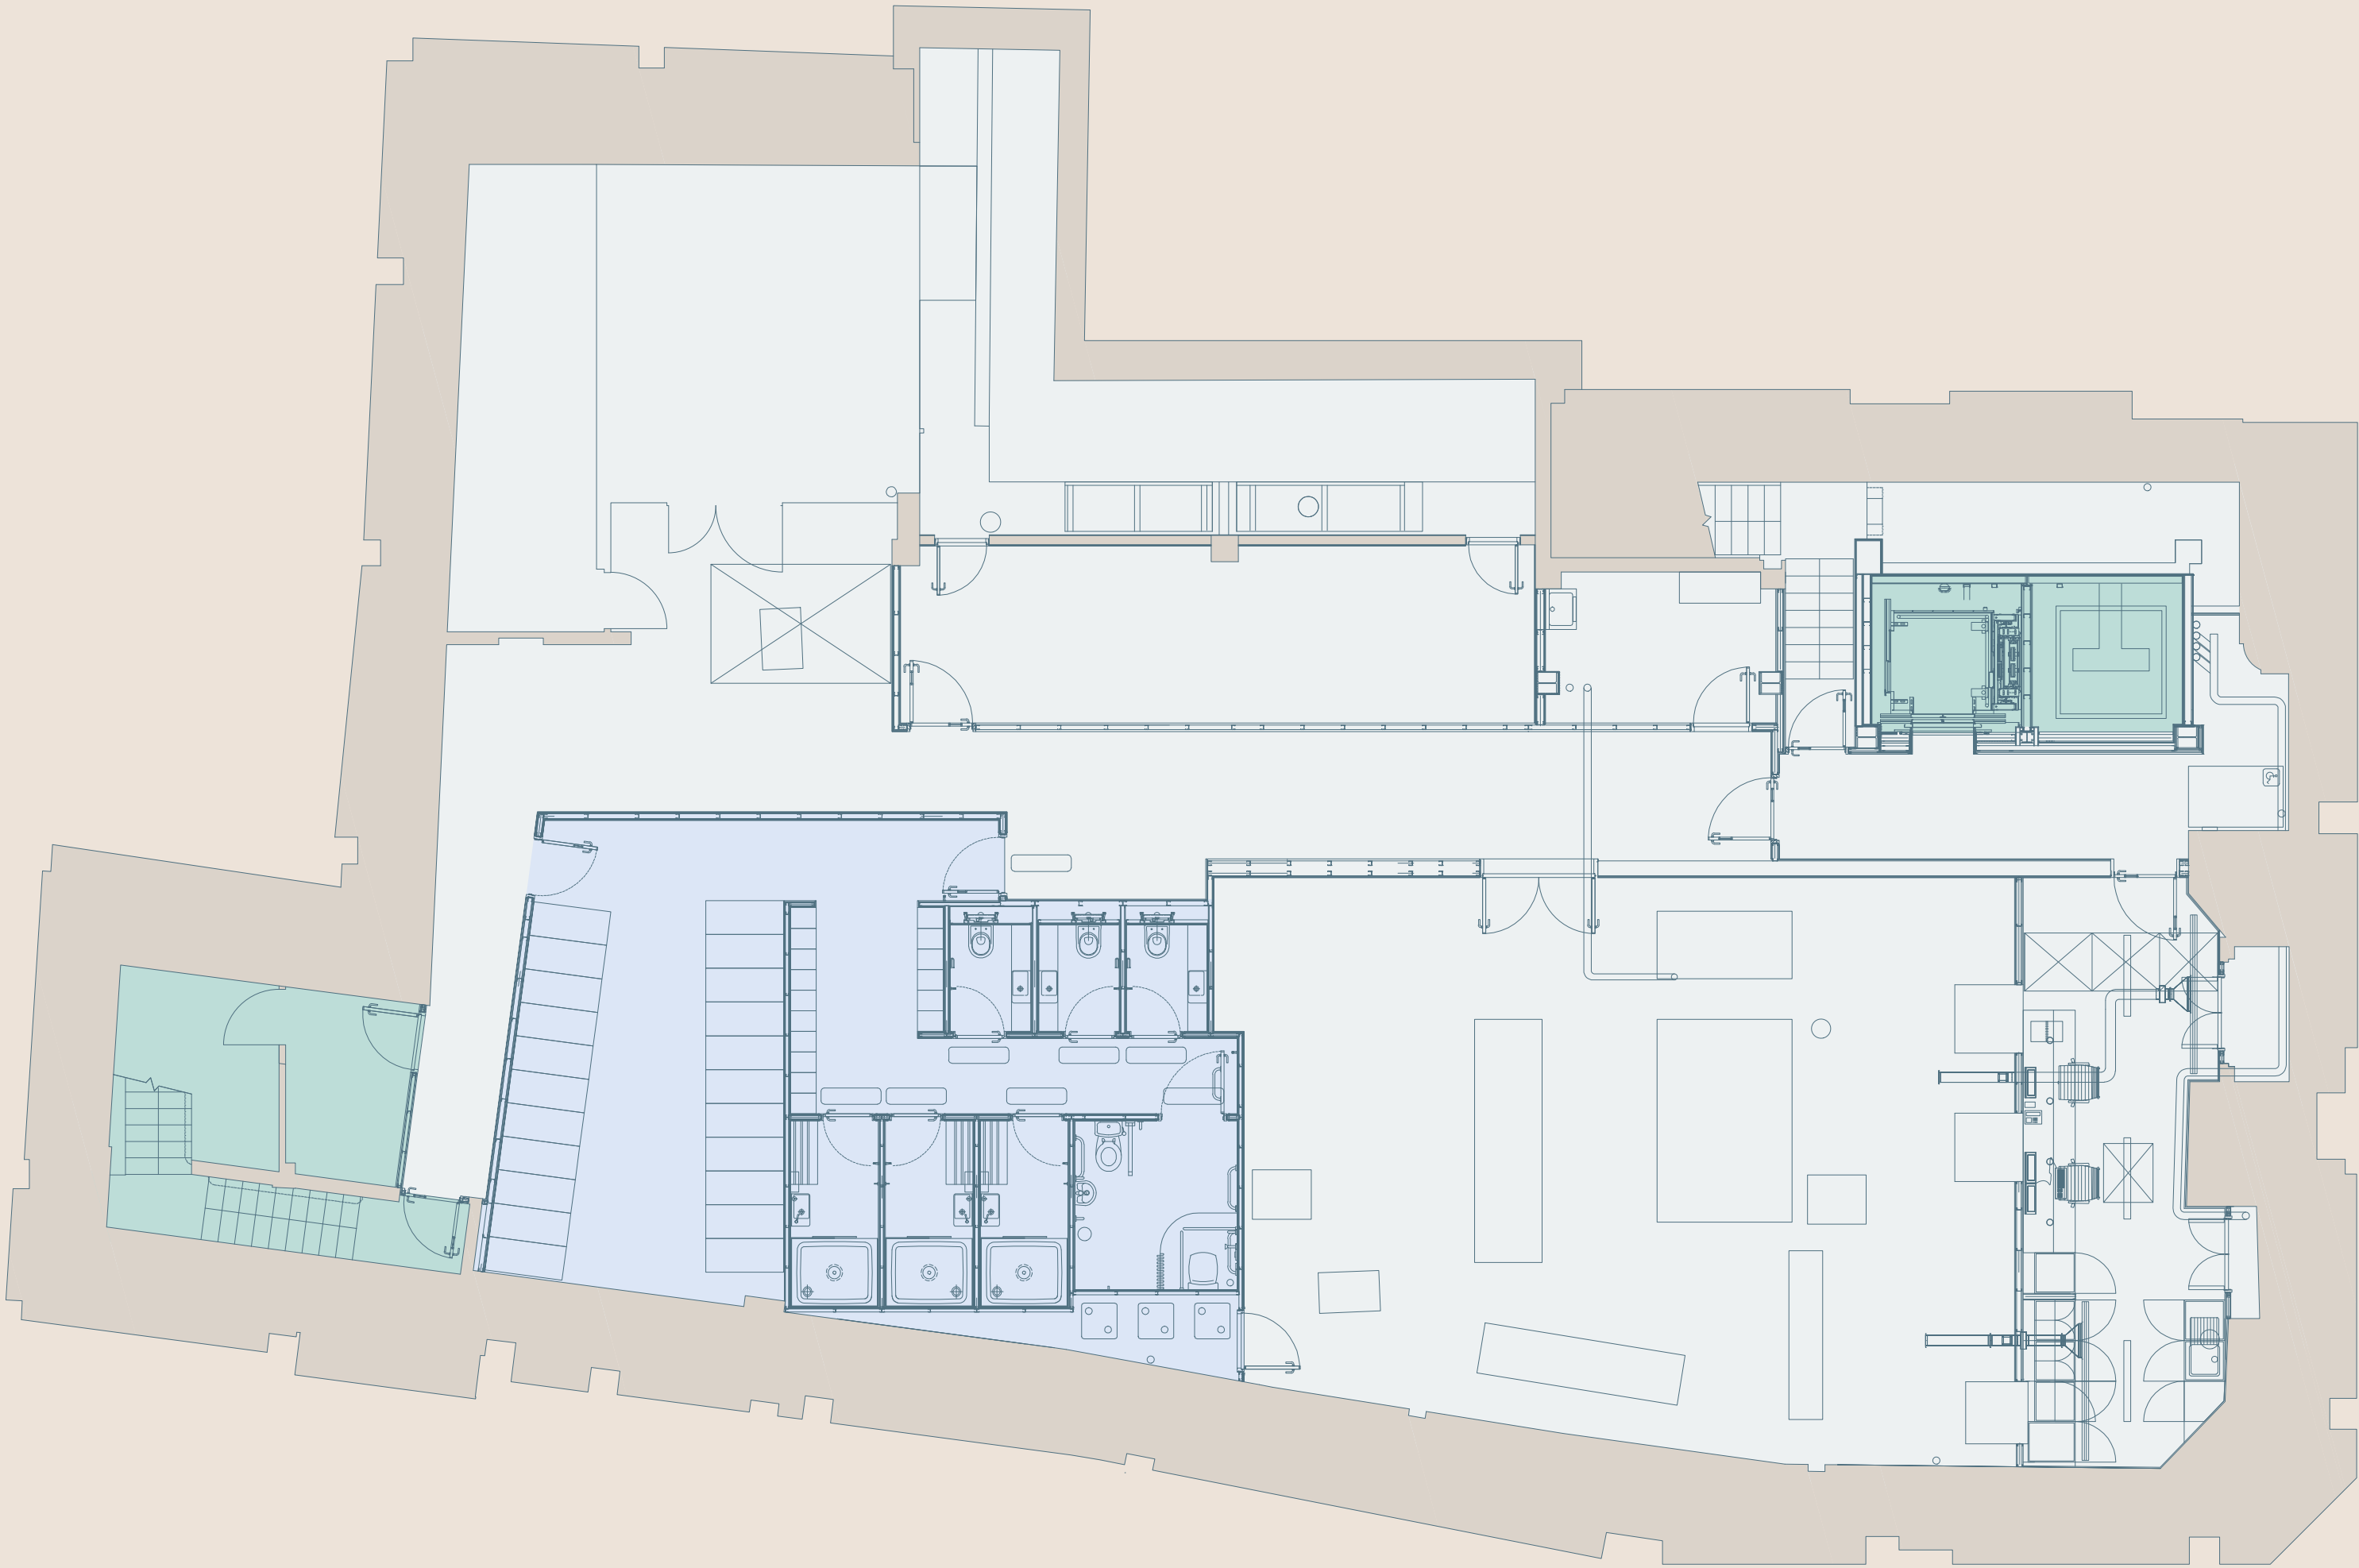


KEY

Blue	Showers/Lockers
Green	Core
Light Blue	Plant/Storage

Floor plans not to scale. For identification purposes only.

3,358 SQ FT
312 SQ M

Lower ground

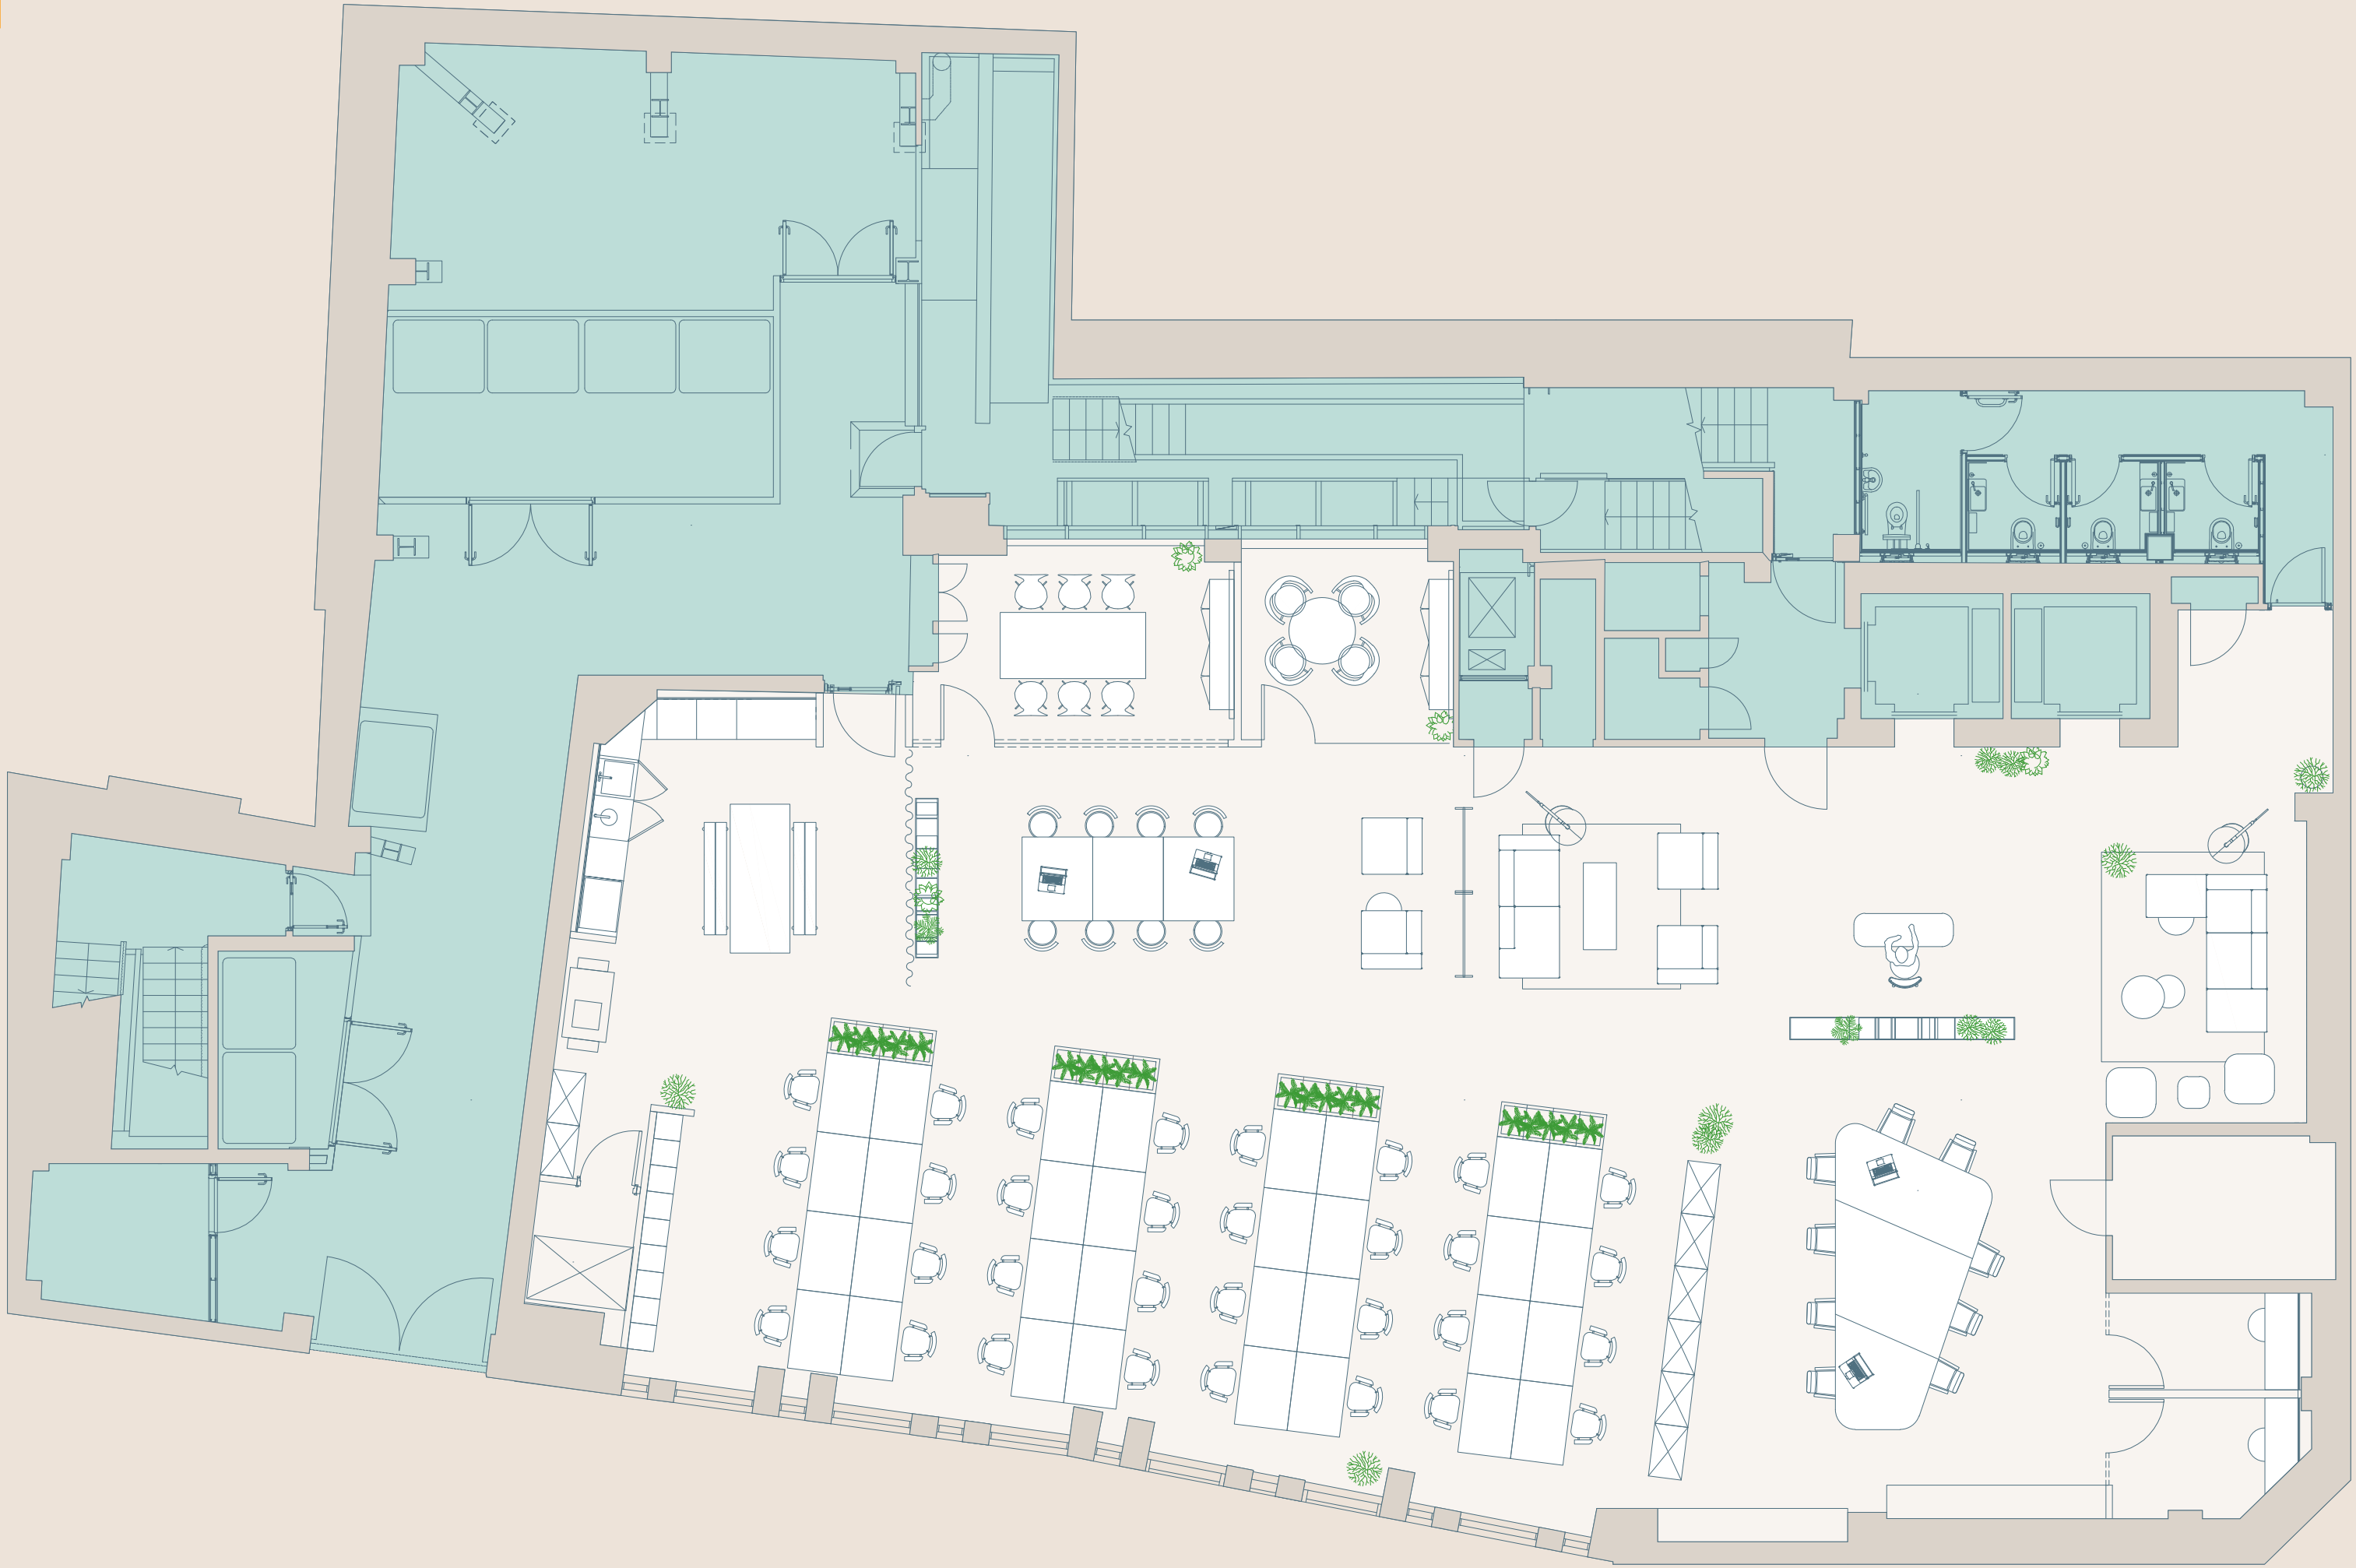


KEY

Office
Core

Floor plans not to scale. For identification purposes only.

1,169 SQ FT
108 SQ M

Ground (reception)

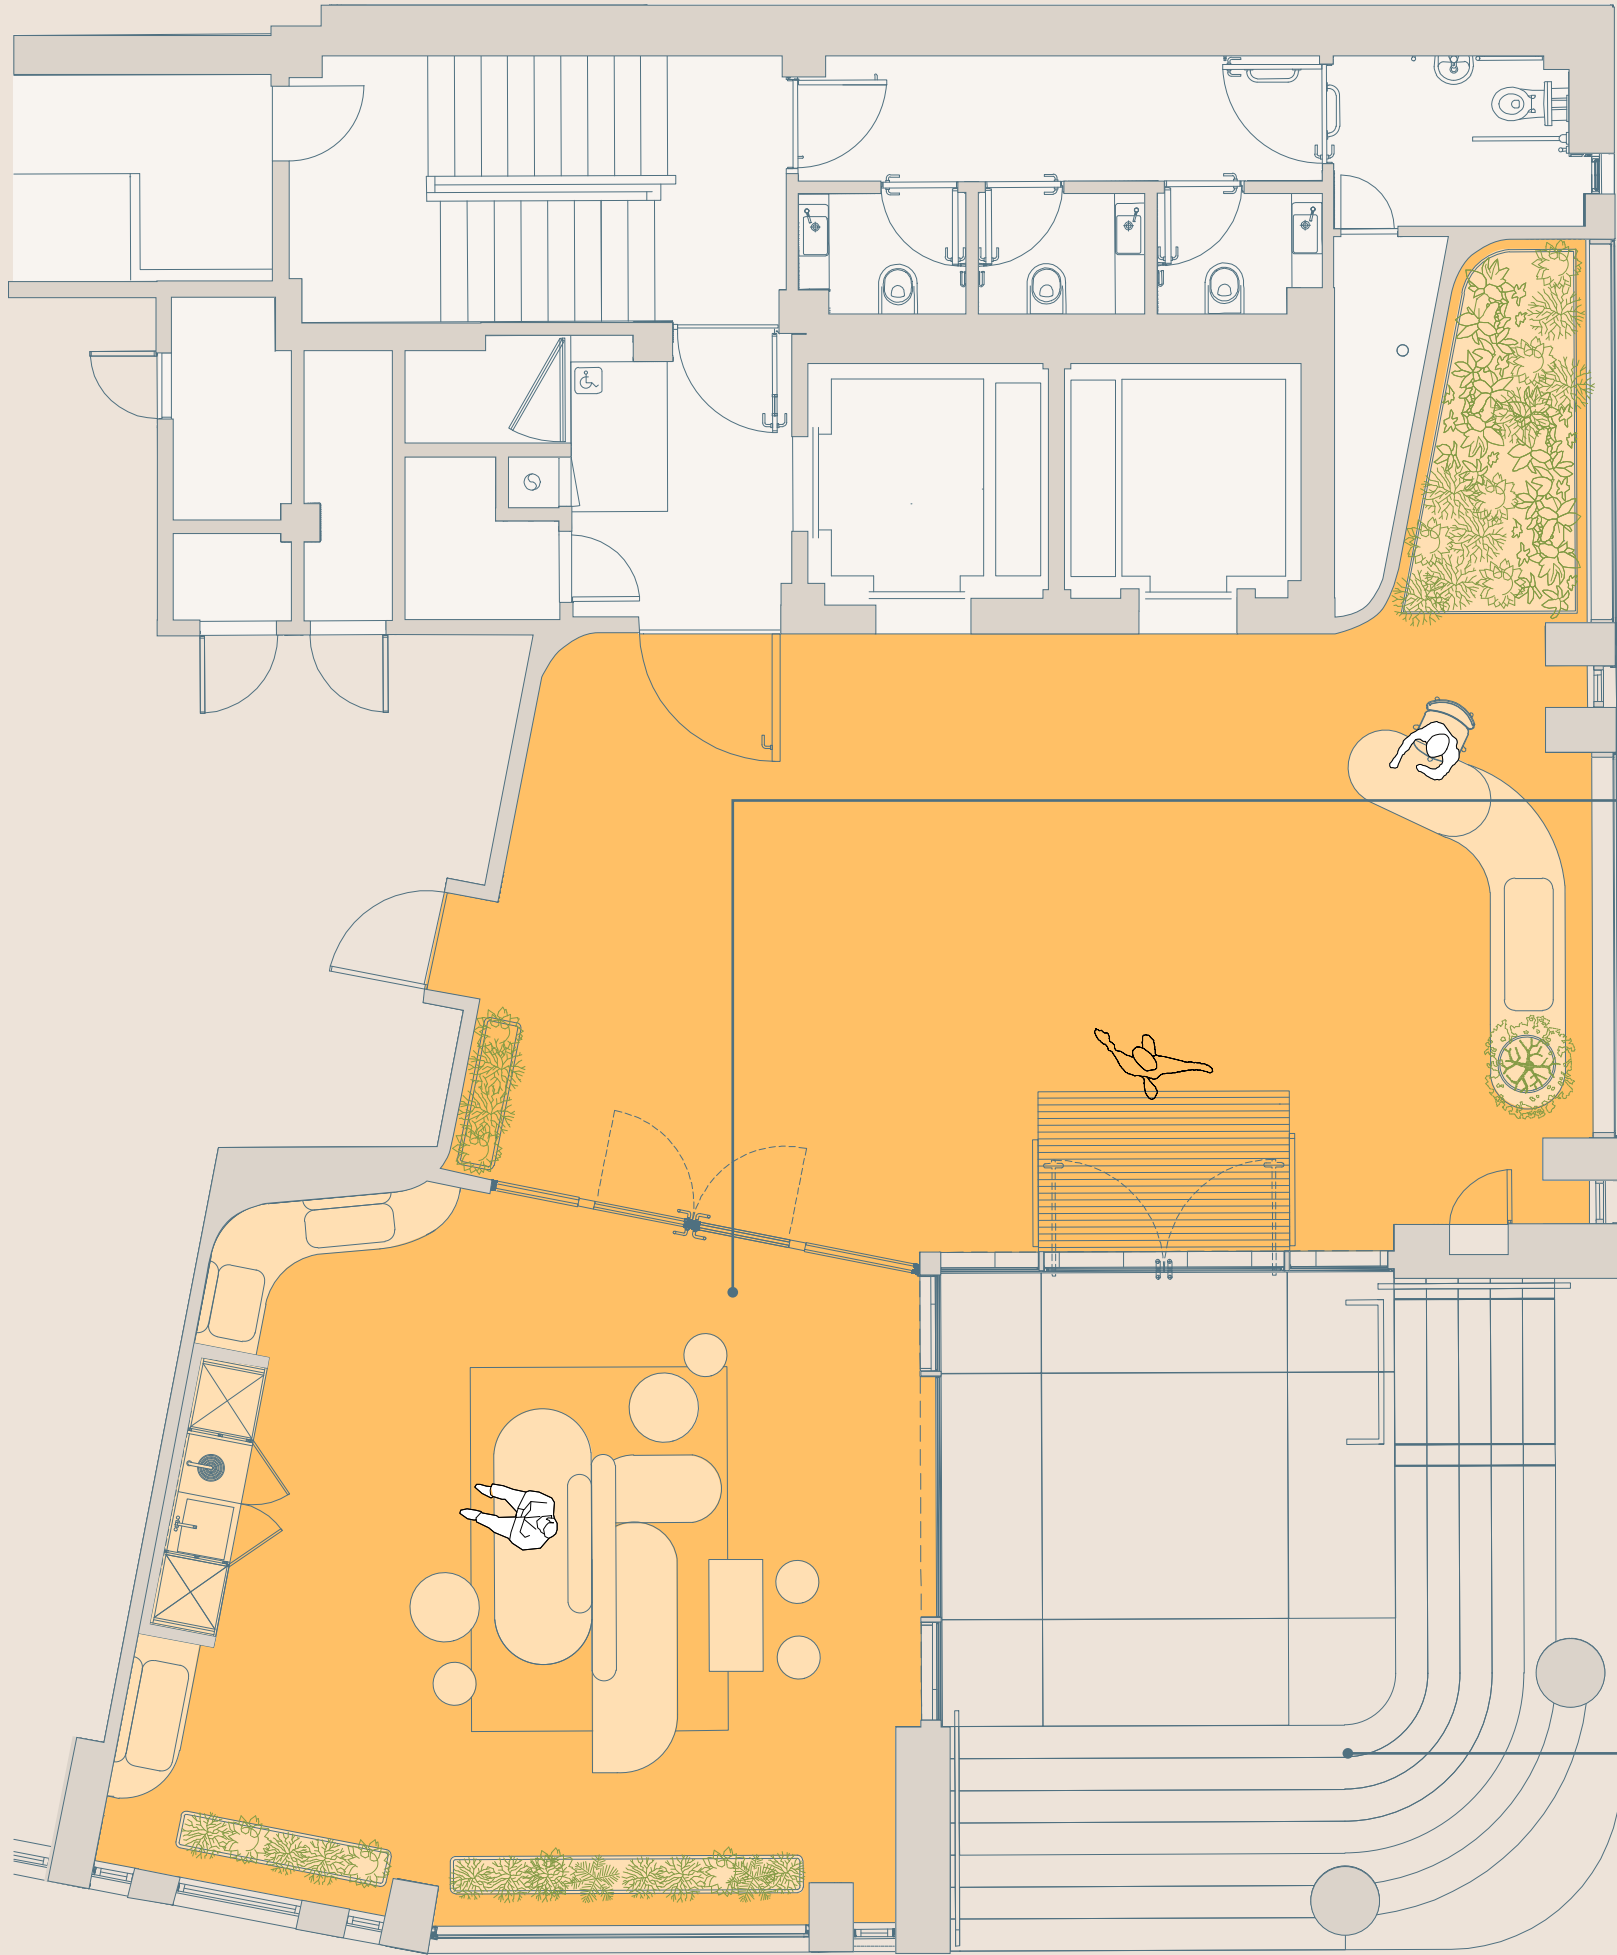

Floor plans not to scale. For identification purposes only.

4,887 SQ FT
454 SQ M

Second



KEY

Office
Core

Floor plans not to scale. For identification purposes only.

4,749 SQ FT
441 SQ M



Third




KEY

Office
Core

Floor plans not to scale. For identification purposes only.

Specification for mind, body and soul

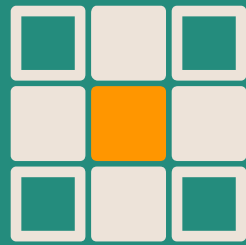

Bespoke modular partitioning layout provides flexible & easily adaptable space




Upgraded end of trip & cyclist facilities



High efficiency LED lighting with integral dimming & presence detection




Air quality monitors throughout the building to monitor indoor air quality

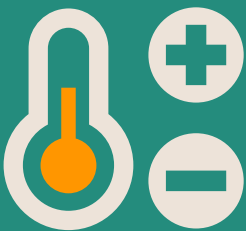

High efficiency Air Source Heat Pumps provide heating and cooling to each floor




Flexible track lighting allowing fittings to be adapted or repositioned

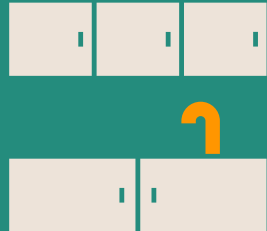

On floor tea points including drinking water stations

1:8

Designed for 1:8 occupancy

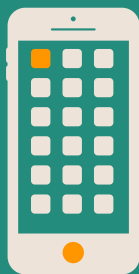


A tenant app to make you feel in control of your environment



Ground floor coffee provision with Scanomat's TopBrewer



70/30 mix of work stations & flexible collaborative spaces

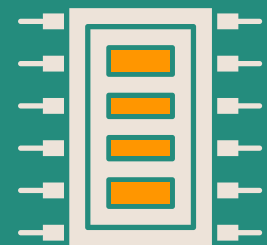

Dedicated comms rooms on each floor



Ceilings with exposed services & acoustic rafts plus high quality fabric over meeting rooms



Meet up and unwind

The roof terrace has a bar and kitchen perfect for team celebrations, launch events and summer parties. No matter what you're planning, you can easily book the terrace with our building app.






Sneak in a downward dog,
do a 5-minute meditation
or take your coffee outside
and catch some rays.




1,500 SQ FT
140 SQ M

Roof terrace

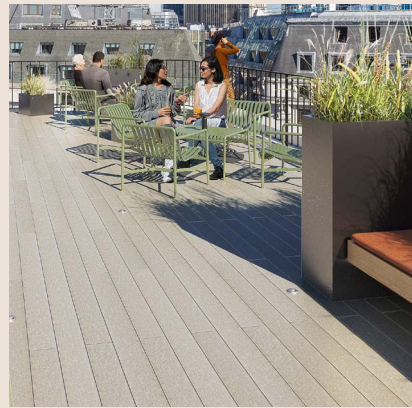


New re-cycled decking
with floor lights

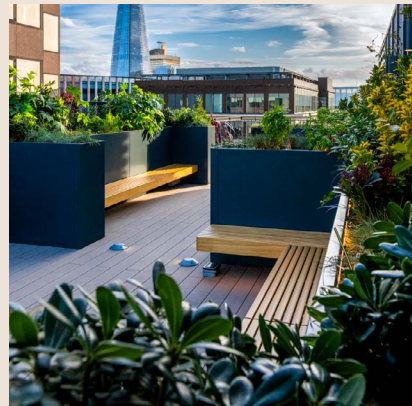

New built-in planter/
benches



New bar/kitchen unit

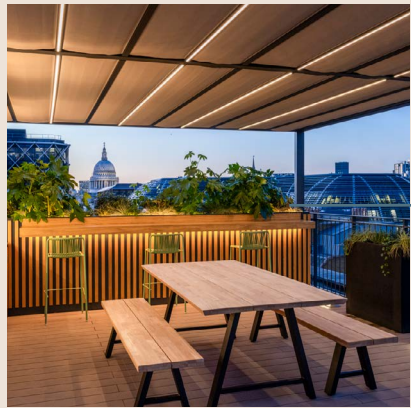


New pergola with
retractable fabric awning



Seasonal regular landlord managed
outdoor wellness activities for all
tenants (with professional Instructor)



Seasonal regular landlord organized
happy hour socials for all tenants
(with landlord-provided beverages/
light snacks)

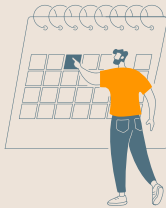


Year-round bookable semi-outdoor/
outdoor event space (townhalls,
socials, client meetings)

60

Max capacity
(number of people, seated & standing)



Wifi enabled

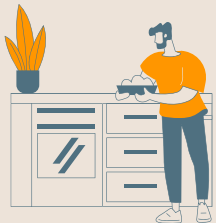

Outdoor kitchenette specifications
(fridge, sink, storage)



Retractable shading & enclosure
system (semi-open space)



External lighting for night use

Super-sustainable solutions

We're serious about sustainability – in the design, day-to-day management and innovative materials featured throughout the building.

BREEAM


BREEAM
'Very Good'



Targeting
'Gold' certification

Net Zero Embodied Carbon

Net Zero enabled with
remaining carbon
emissions offset

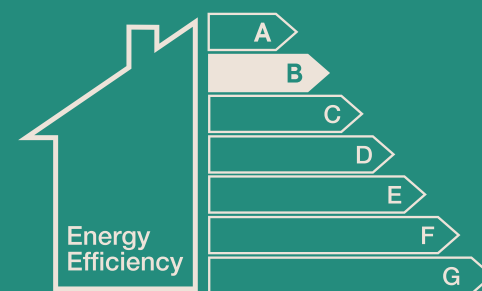

EPC
'B' rating

Feel-good materials

Bolon flooring

Made from recycled waste material. Free from toxins. Low emissions and efficient energy use.

Linoleum-lined kitchen cabinets

Made from organic materials. Biodegradable and recyclable.

EchoPanel acoustic wall panels

Made using 60% post-consumer recycled PET plastic bottles. 100% recyclable.

Durat worktops

Made with recycled post-industrial plastics. Free from toxins.

Autex acoustic ceiling baffles

Made from 60% previously recycled polyester fibre (from PET bottle flake). 100% recyclable.

Mater terrace furniture

Made from recycled ocean plastic, fishing nets and discarded beer kegs.

Terrace decking

Made from a mix of wood and recycled plastics.

Benefits of biophilia

We're bringing nature into the workplace. Planting and natural elements lead to improved health, enhanced mood, reduced stress and a sense of well-being.






Super-connected

At the centre of London's financial district, surrounded by global names in banking and commerce, you're just moments away from the iconic St Paul's Cathedral with the Tate Modern across the Thames. Cannon Street and Bank stations are all less than a five-minute stroll away with the Circle, District, Northern and Central lines, plus access to mainline services from Cannon Street.



108 Cannon Street



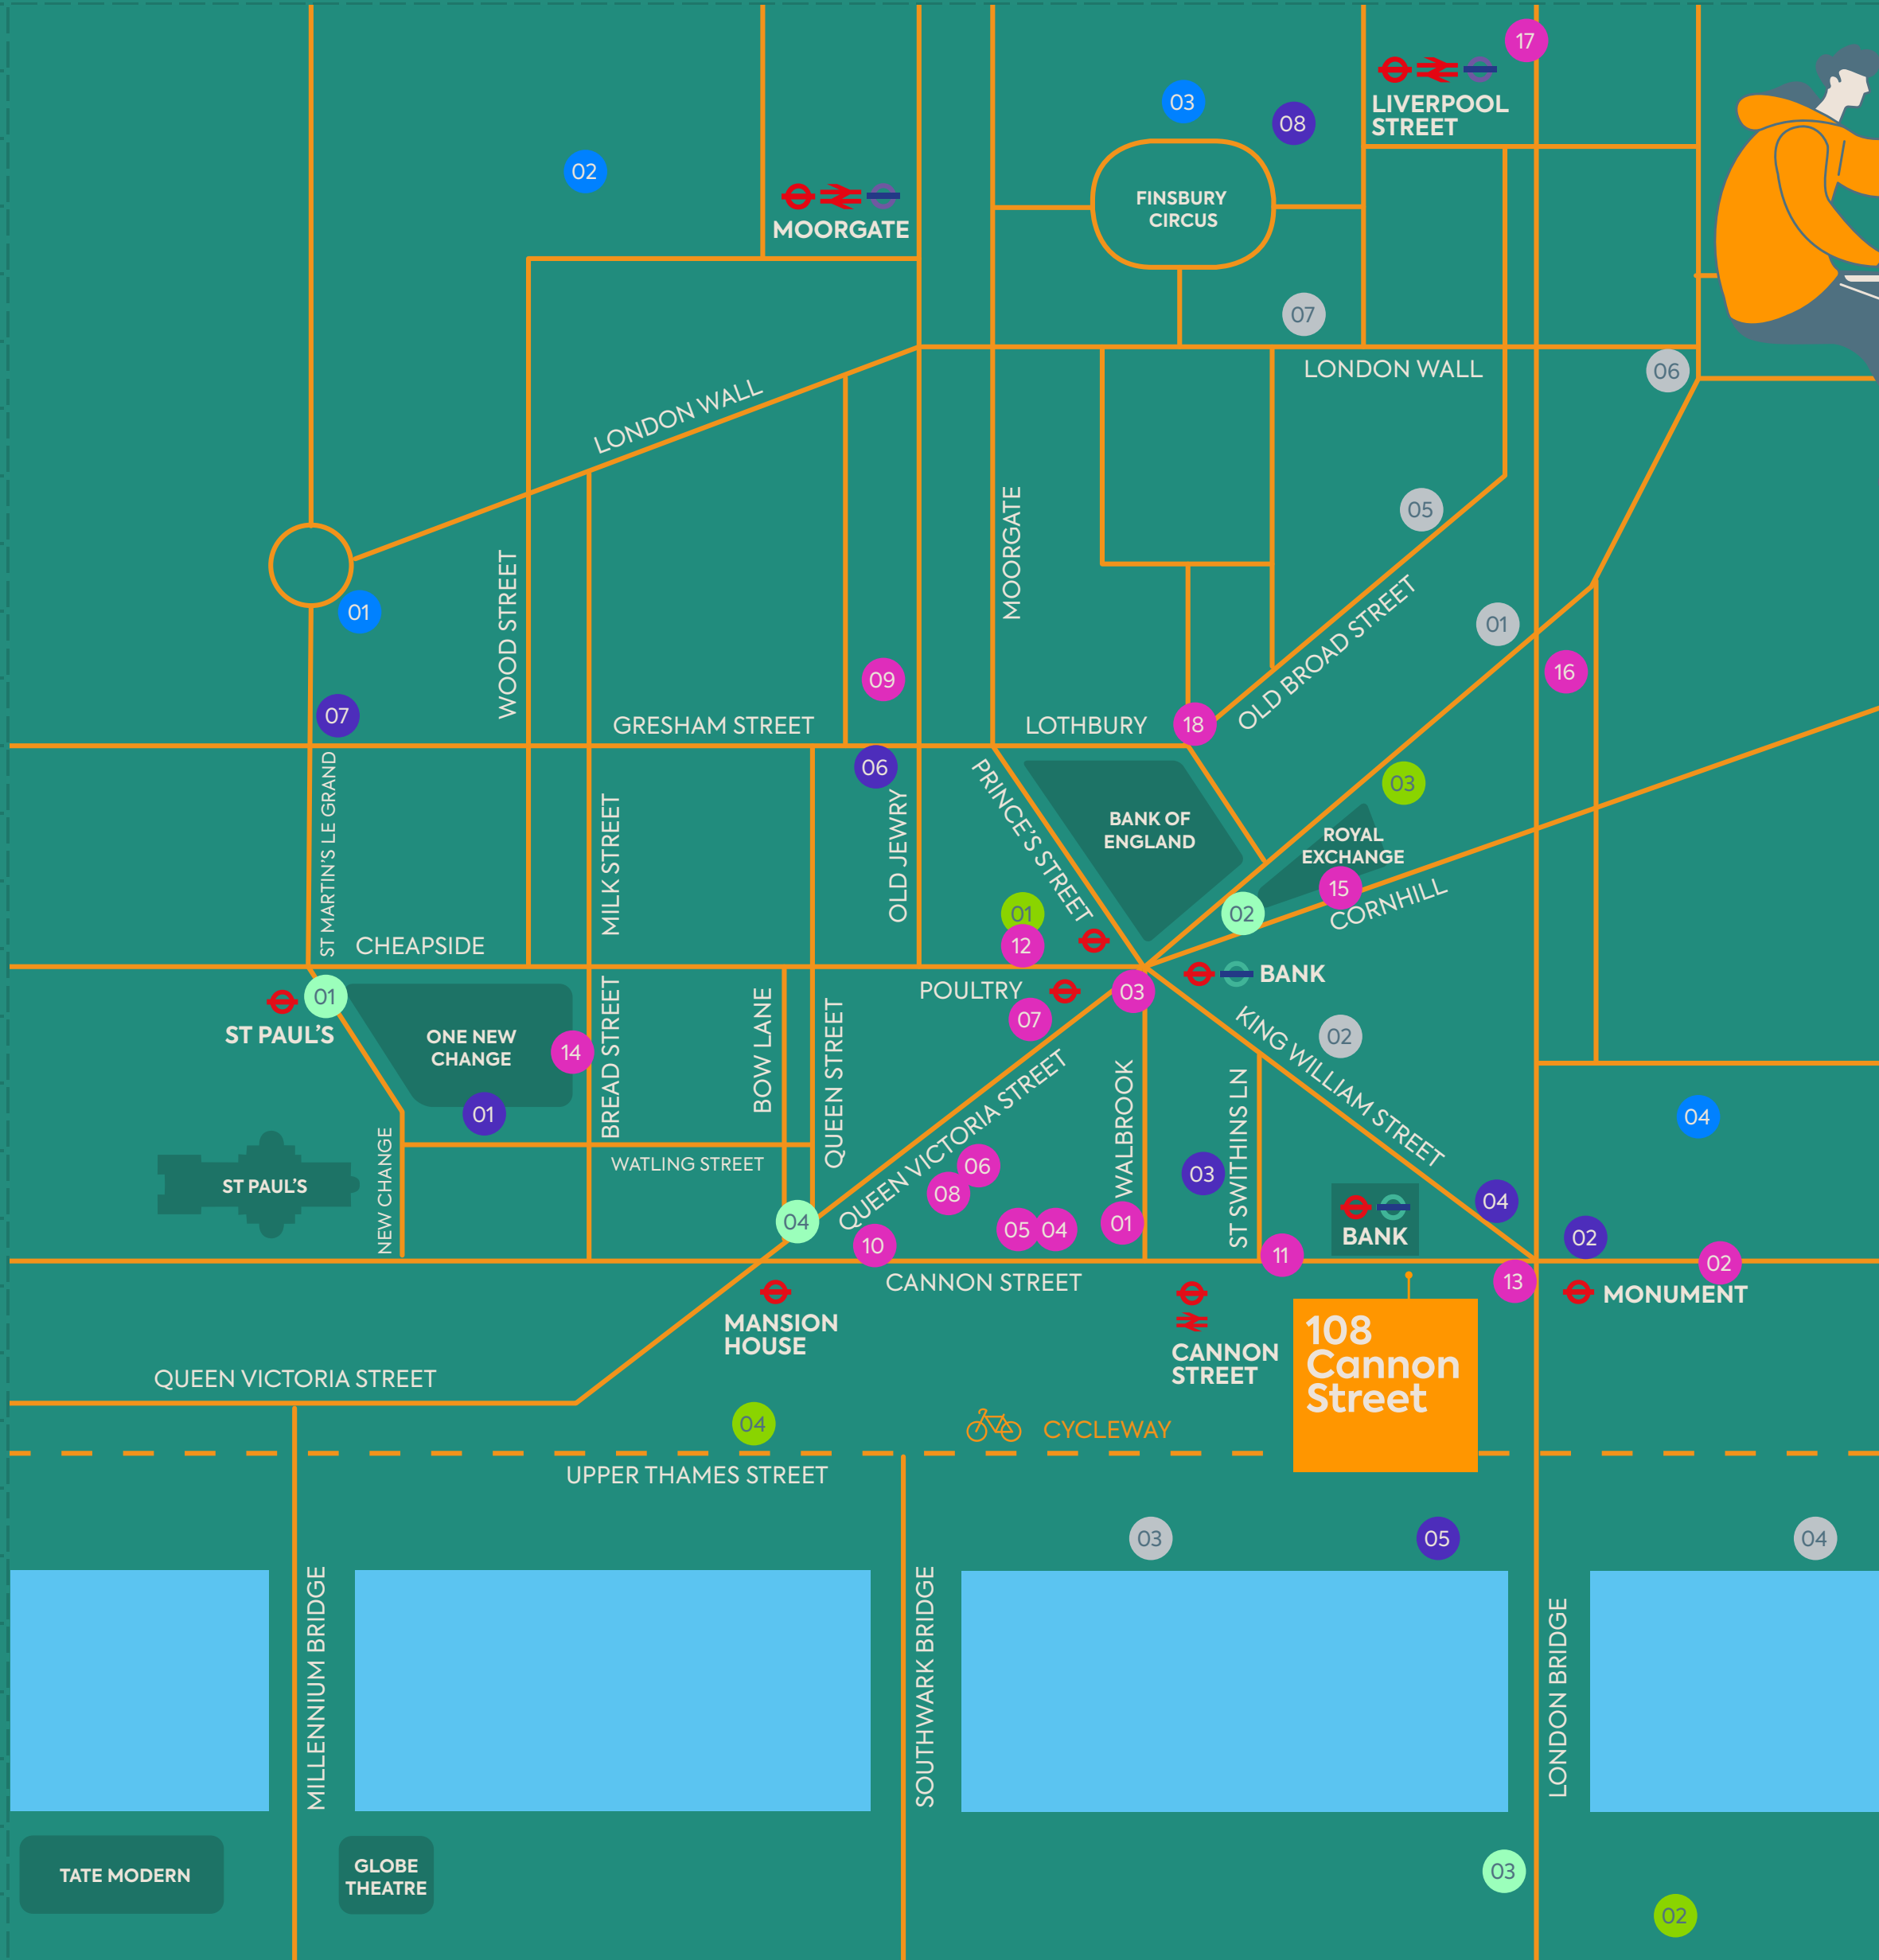

It's all happening here

Dining

- 01 Vinoteca
- 02 Blacklock
- 03 1 Lombard Street
- 04 Bleeker Street
- 05 Caravan
- 06 Brigadiers
- 07 Coq D'Argent
- 08 Ekte
- 09 Hawksmoor
- 10 Homeslice
- 11 Joe & The Juice
- 12 The Ned
- 13 Scarpetta
- 14 Bread Street Kitchen
- 15 Fortnum & Mason
- 16 Leadenhall Market
- 17 Eataly
- 18 Coya

Drinks

- 01 Madison
- 02 Sky Pod Bar
- 03 St Swithins
- 04 The Folly
- 05 The Oyster Shed
- 06 The Anthologist
- 07 Piccolo Bar
- 08 The Botanist

Cafes

- 01 Black Sheep Coffee
- 02 Grind
- 03 Roasting Plant Coffee
- 04 Rosslyn

Hotels

- 01 The Ned
- 02 Shangri-La
- 03 Threadneedles
- 04 Vintry & Mercer

Entertainment

- 01 Museum of London
- 02 Barbican
- 03 Everyman Cinema
- 04 Sky Garden

Gyms

- 01 Fitness First
- 02 Gymbox
- 03 Nuffield Health
- 04 The Gym
- 05 Virgin Active
- 06 1 Rebel
- 07 Kobox



Heart of The City

It's all happening. Hit the streets to find Michelin-starred restaurants, noodle bars, burger joints, cafés, pop-up breweries and cocktail bars. And if you're looking to sweat it out, there are plenty of gyms and yoga studios just a few minutes away. No matter what you're seeking, it's all here waiting for you.



108 Cannon Street



The Ned

6 mins walk

British Ned's Feast
Malibu Kitchen
Kaia
Millie's Lounge
The Nickel Bar
Cecconi's
Zobler's Deli & Diner





Bloomberg Arcade

5 mins walk

Caravan
Vinoteca
Koya
Bleeker
Homeslice
Ahi Poké
Brigadiers




108 Cannon Street



Gyms

All within 5 mins walk

Virgin Active
Gymbox
Athlete LAB
Nuffield Health Fitness
& Wellbeing Gym

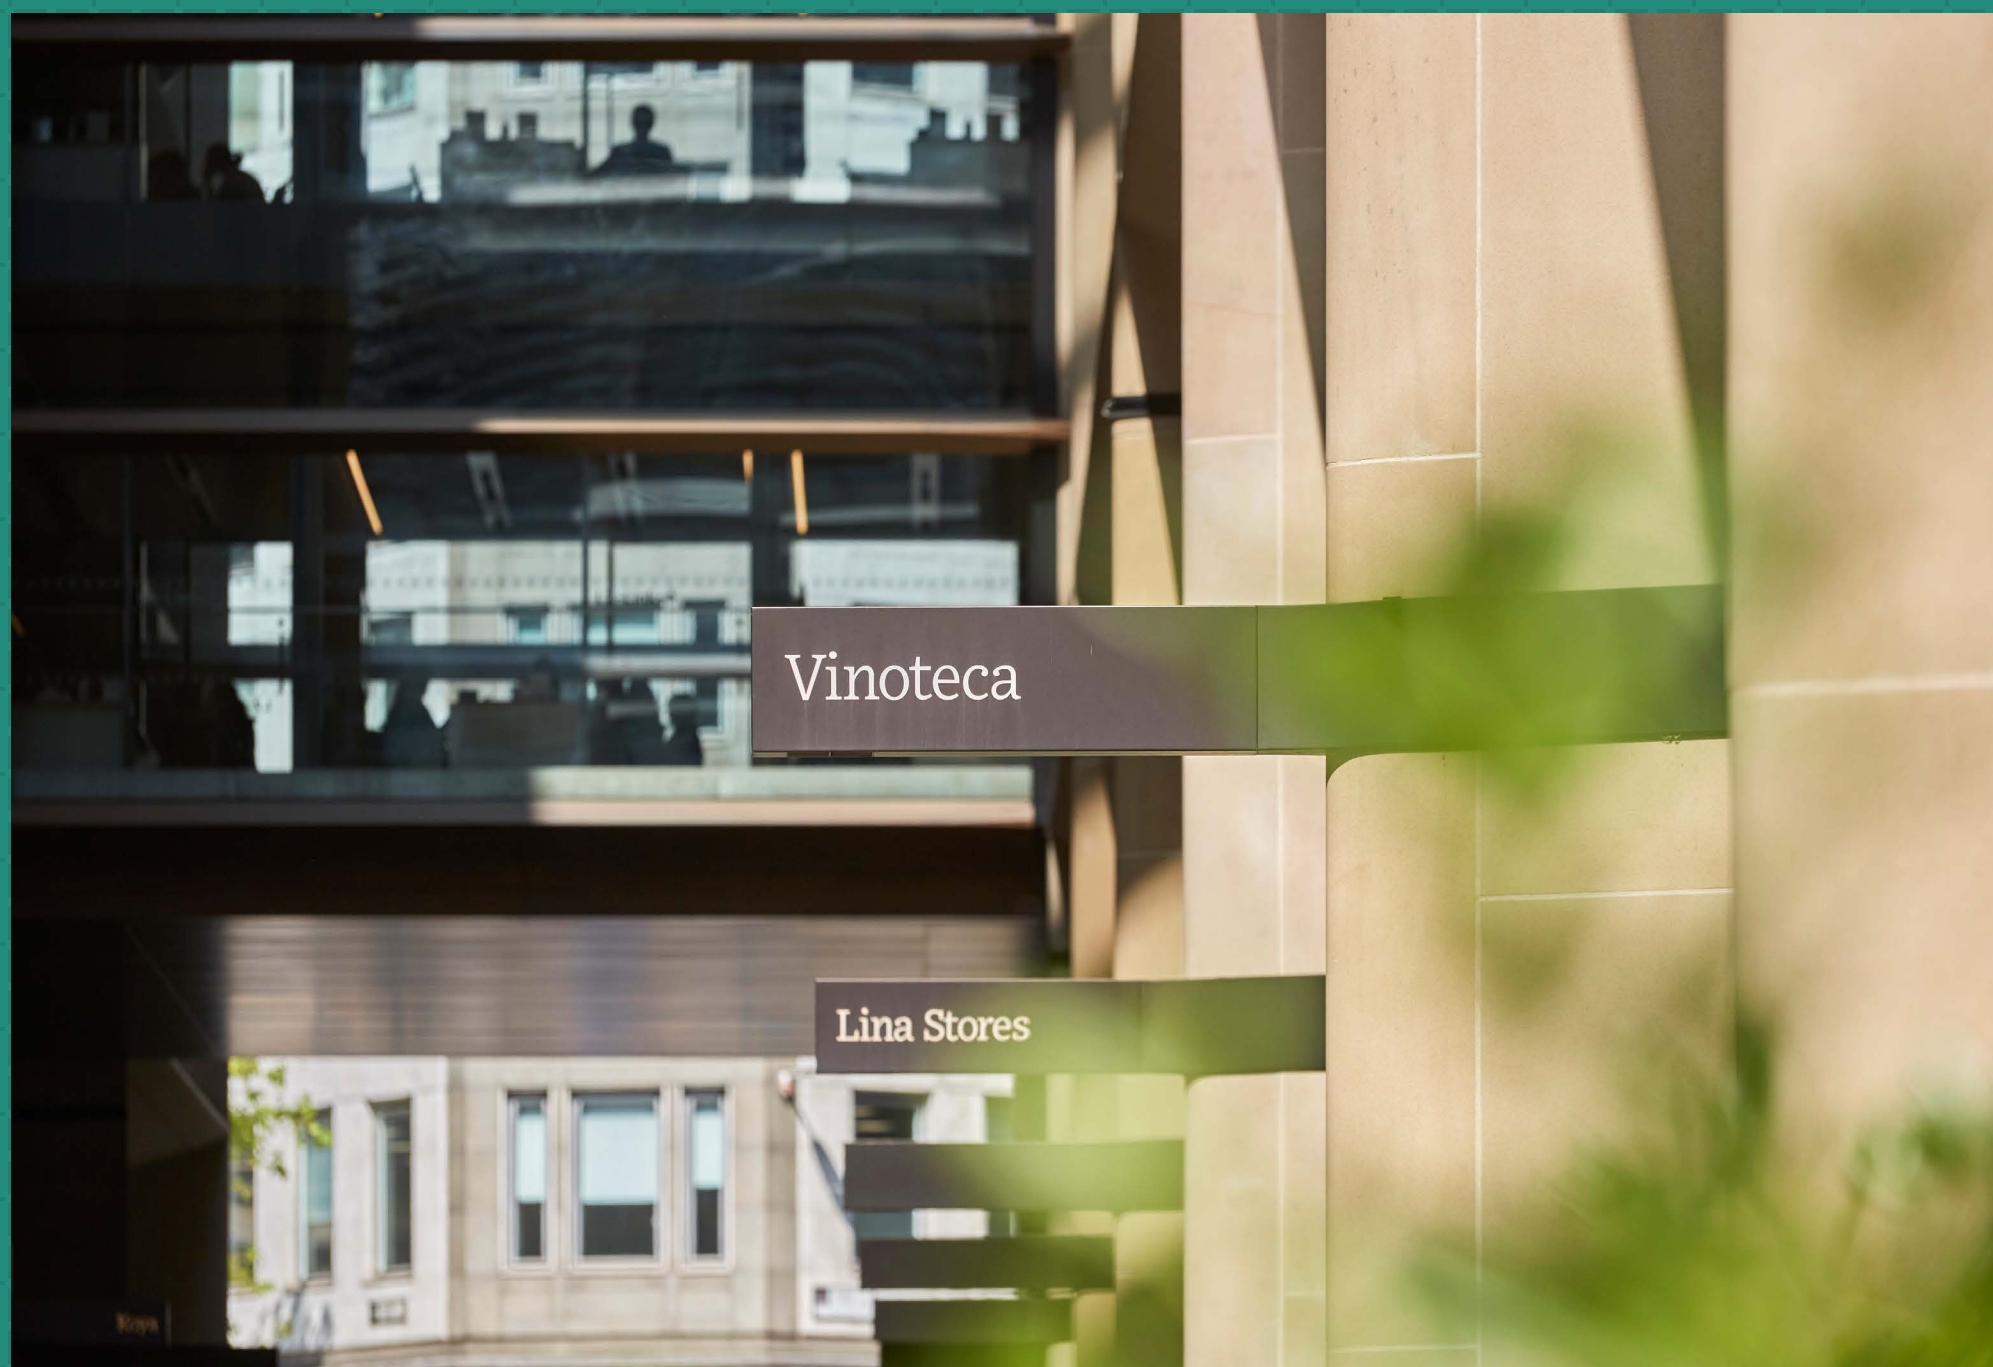

Vinoteca

Lina Stores



108cannonstreet.com



Contact

Honor Dunning

honor.dunning@jll.com

07999 139511

Simon Crotty

simon.crotty@jll.com

07826 947267

Switchboard

0203 147 6040

Project team

Client



Architect

BARR GAZETAS

The Agents for themselves and for the vendors or lessors of the property whose agents they are give notice that, (i) these particulars are given without responsibility of The Agents or the Vendors or Lessors as a general outline only, for the guidance of prospective purchasers or tenants, and do not constitute the whole or any part of an offer or contract; (ii) The Agents cannot guarantee the accuracy of any description, dimension, references to condition, necessary permissions for use and occupation and other details contained herein and any prospective purchasers or tenants should not rely on them as statements or representations of fact but must satisfy themselves by inspection or otherwise as to the accuracy of each of them; (iii) no employee of The Agents have any authority to make or give any representation or enter into any contract whatsoever in relation to the property; (iv) VAT may be payable on the purchase price and / or rent, all figures are exclusive of VAT, intending purchasers or lessees must satisfy themselves as to the applicable VAT position, if necessary by taking appropriate professional advice; (v) The Agents will not be liable, in negligence or otherwise, for any loss arising from the use of these particulars.

Designed and produced by Graphicks | 020 3435 6952 | www.graphicks.co.uk