



# 12 Appendix - Proposed GA Plans


## PROPOSED BASEMENT GA PLAN

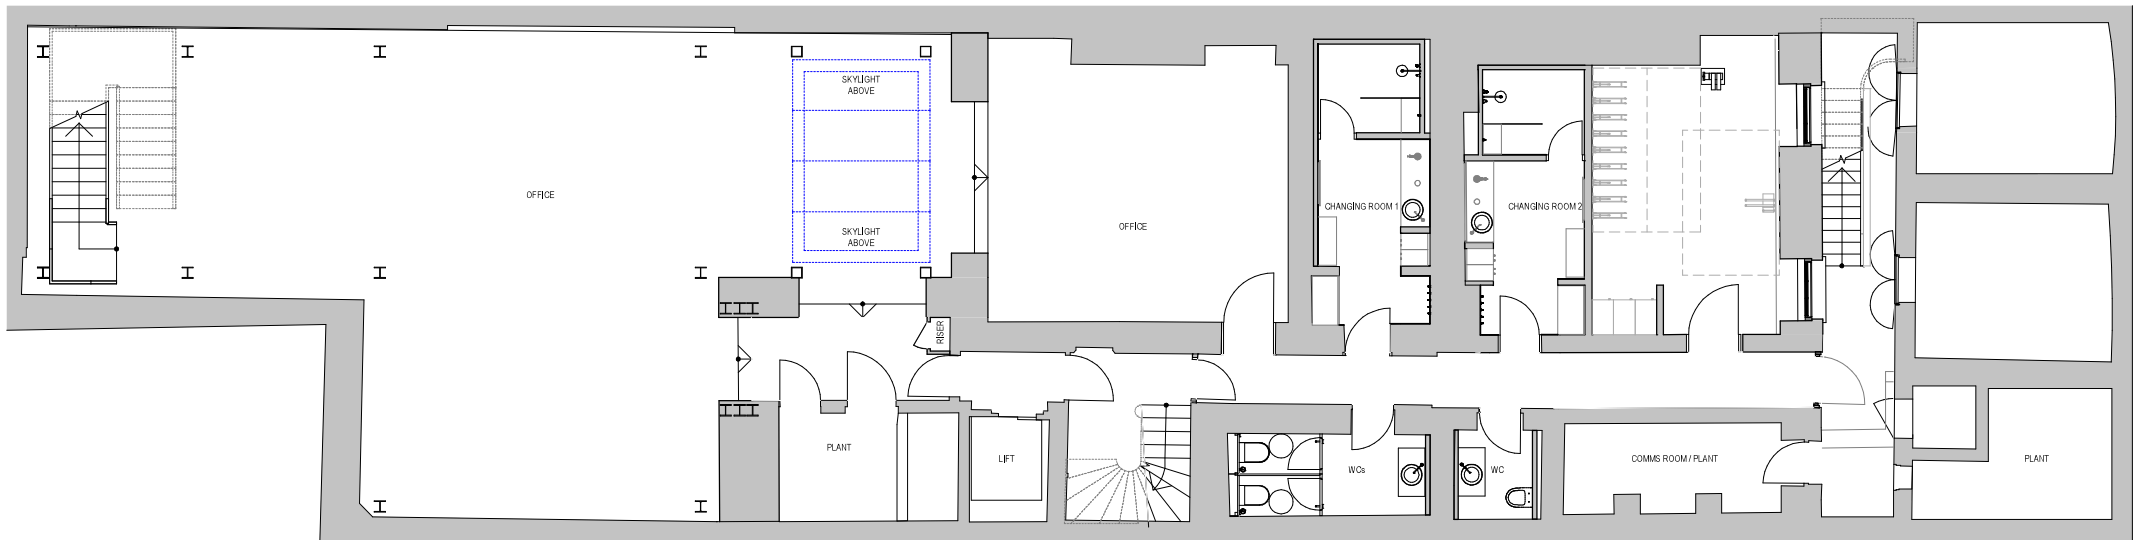


PROPOSED GROUND FLOOR GA PLAN

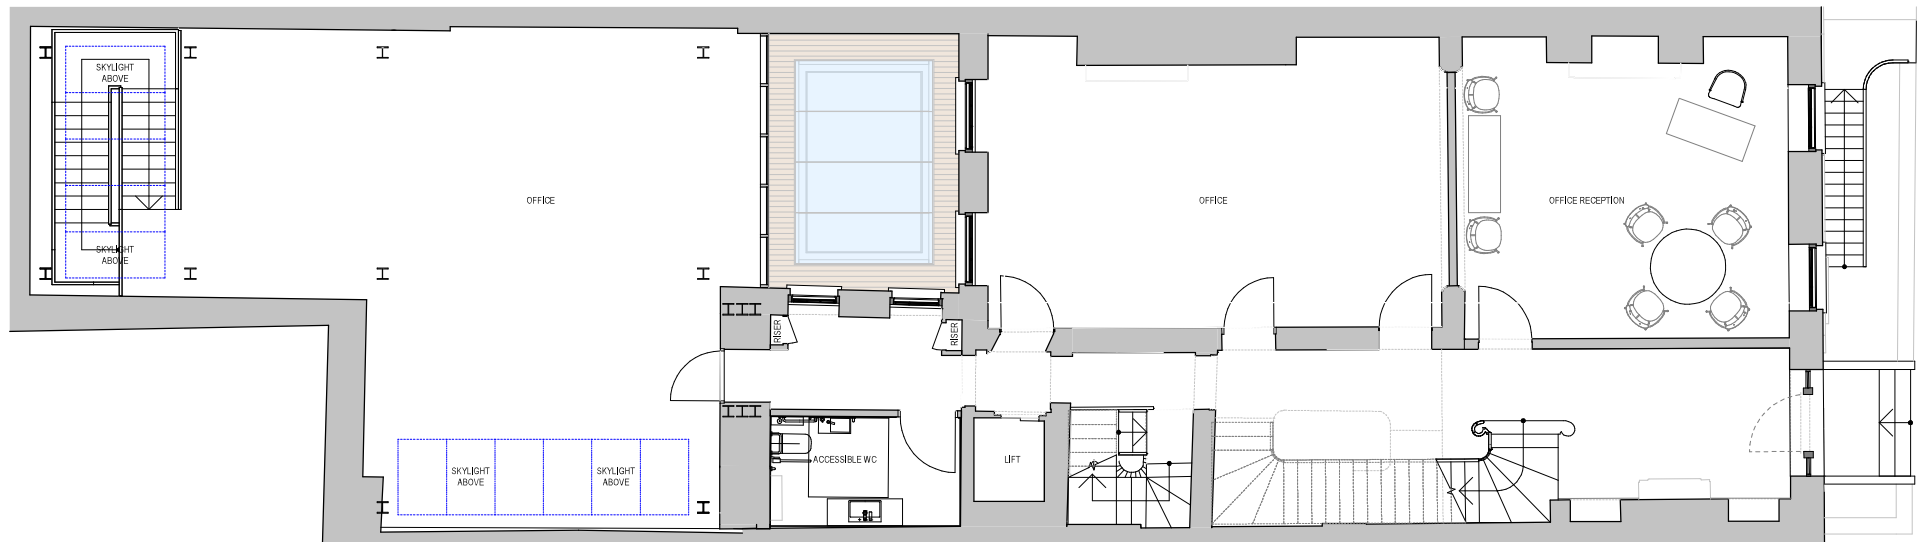


PROPOSED FIRST FLOOR GA PLAN

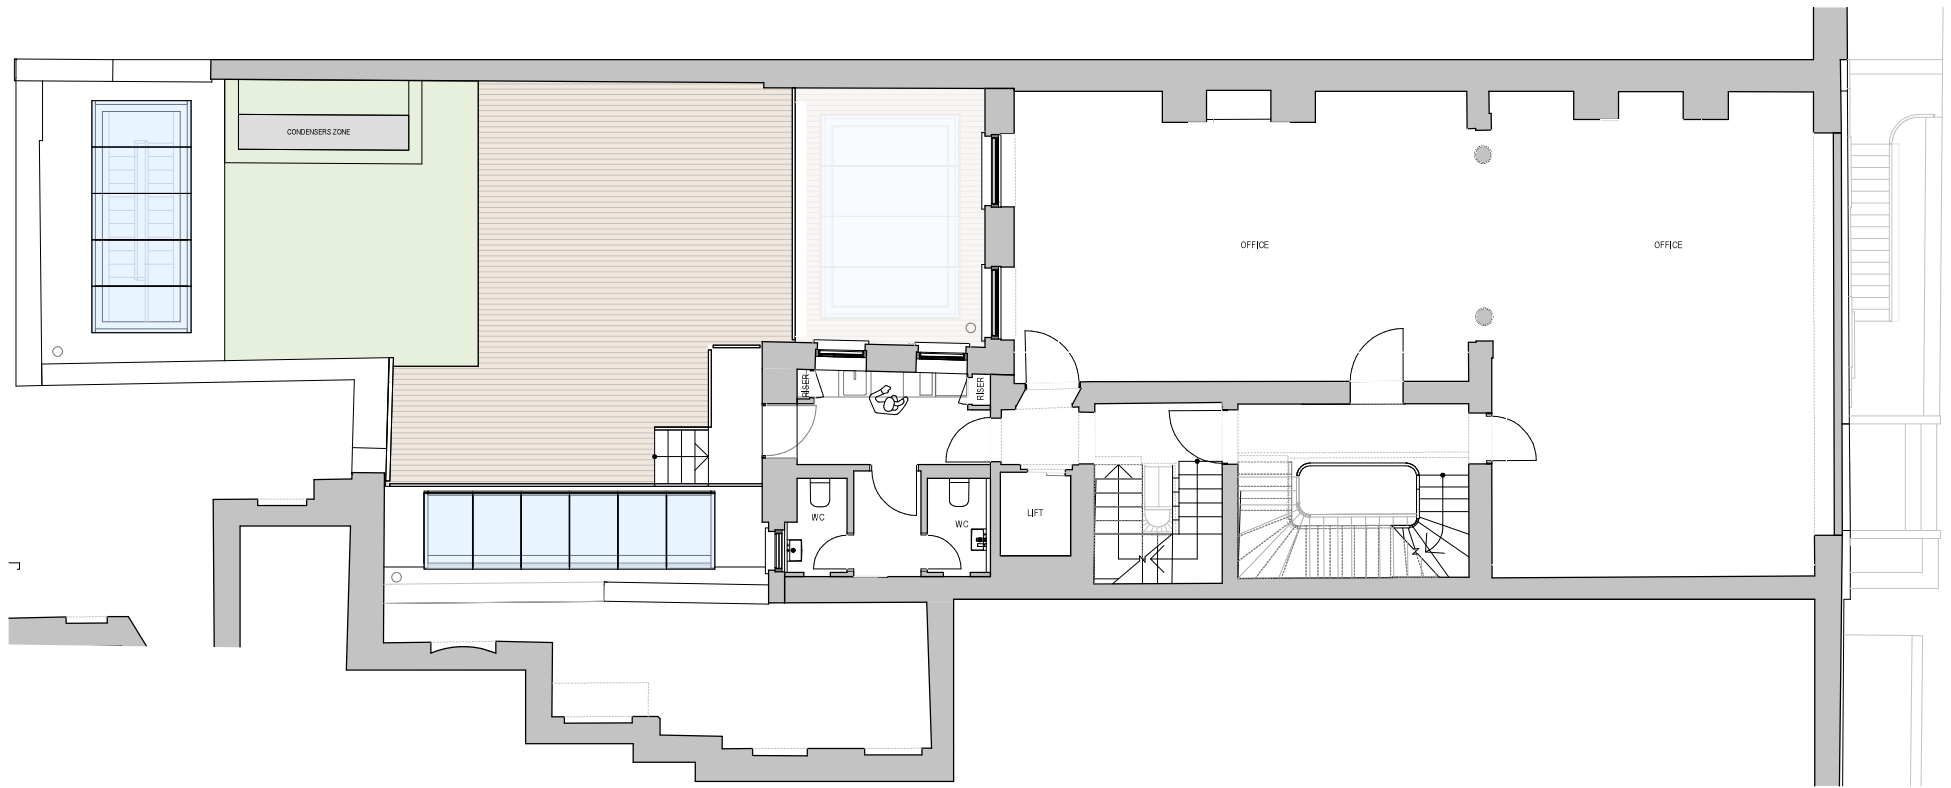


PROPOSED SECOND FLOOR GA PLAN

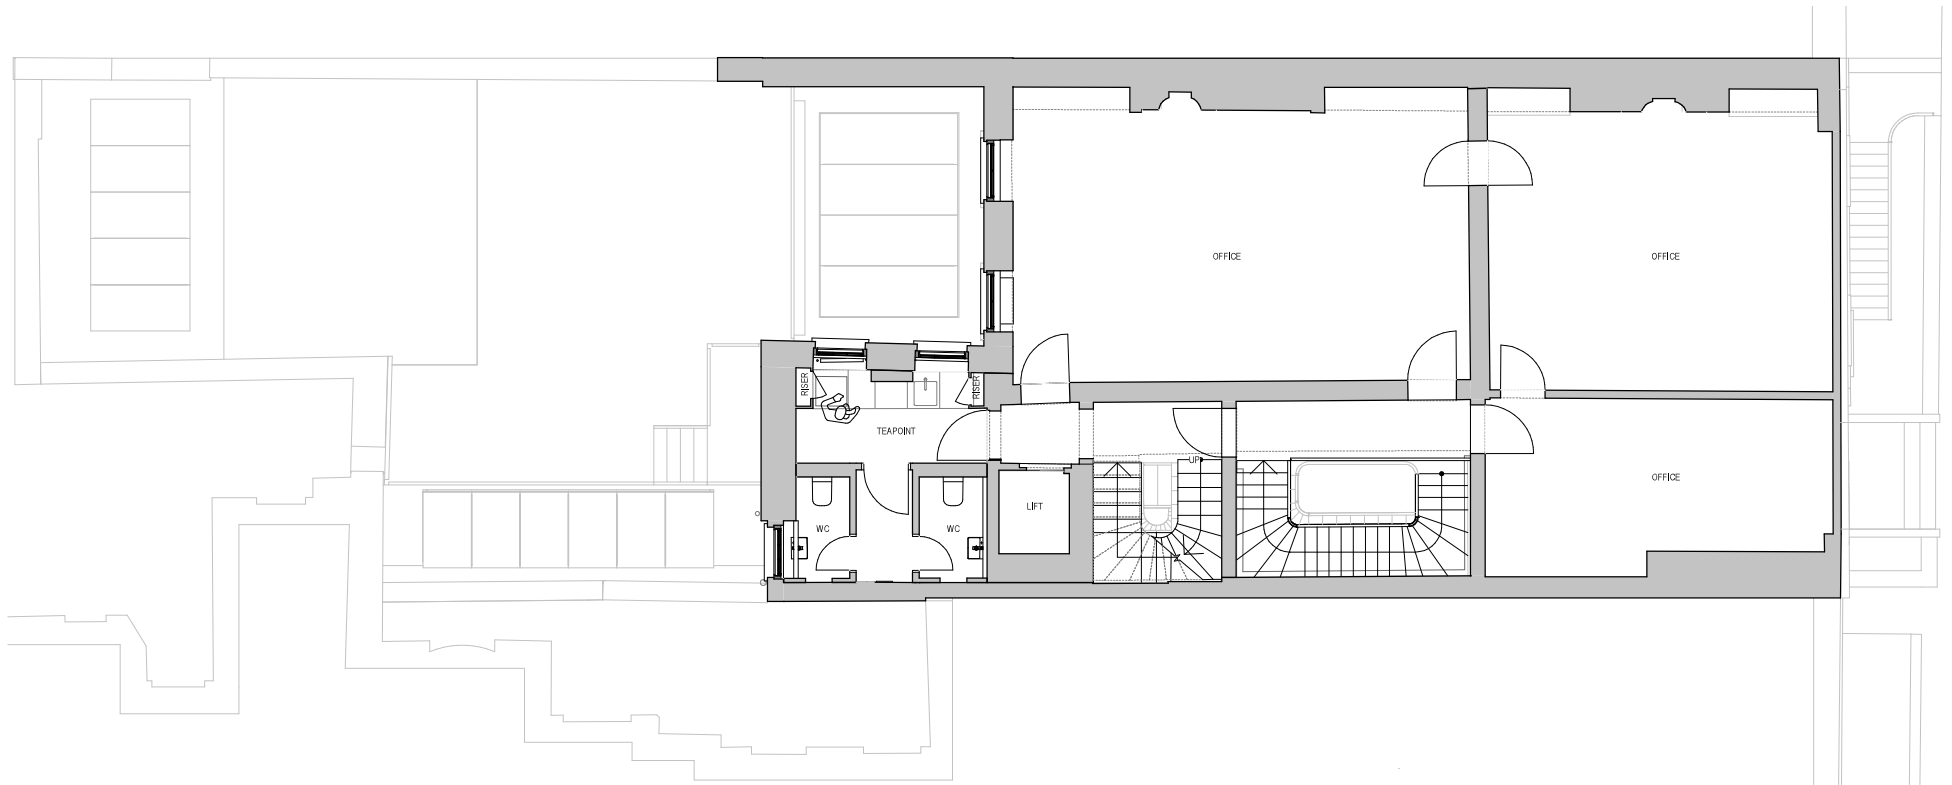

PROPOSED THIRD FLOOR GA PLAN

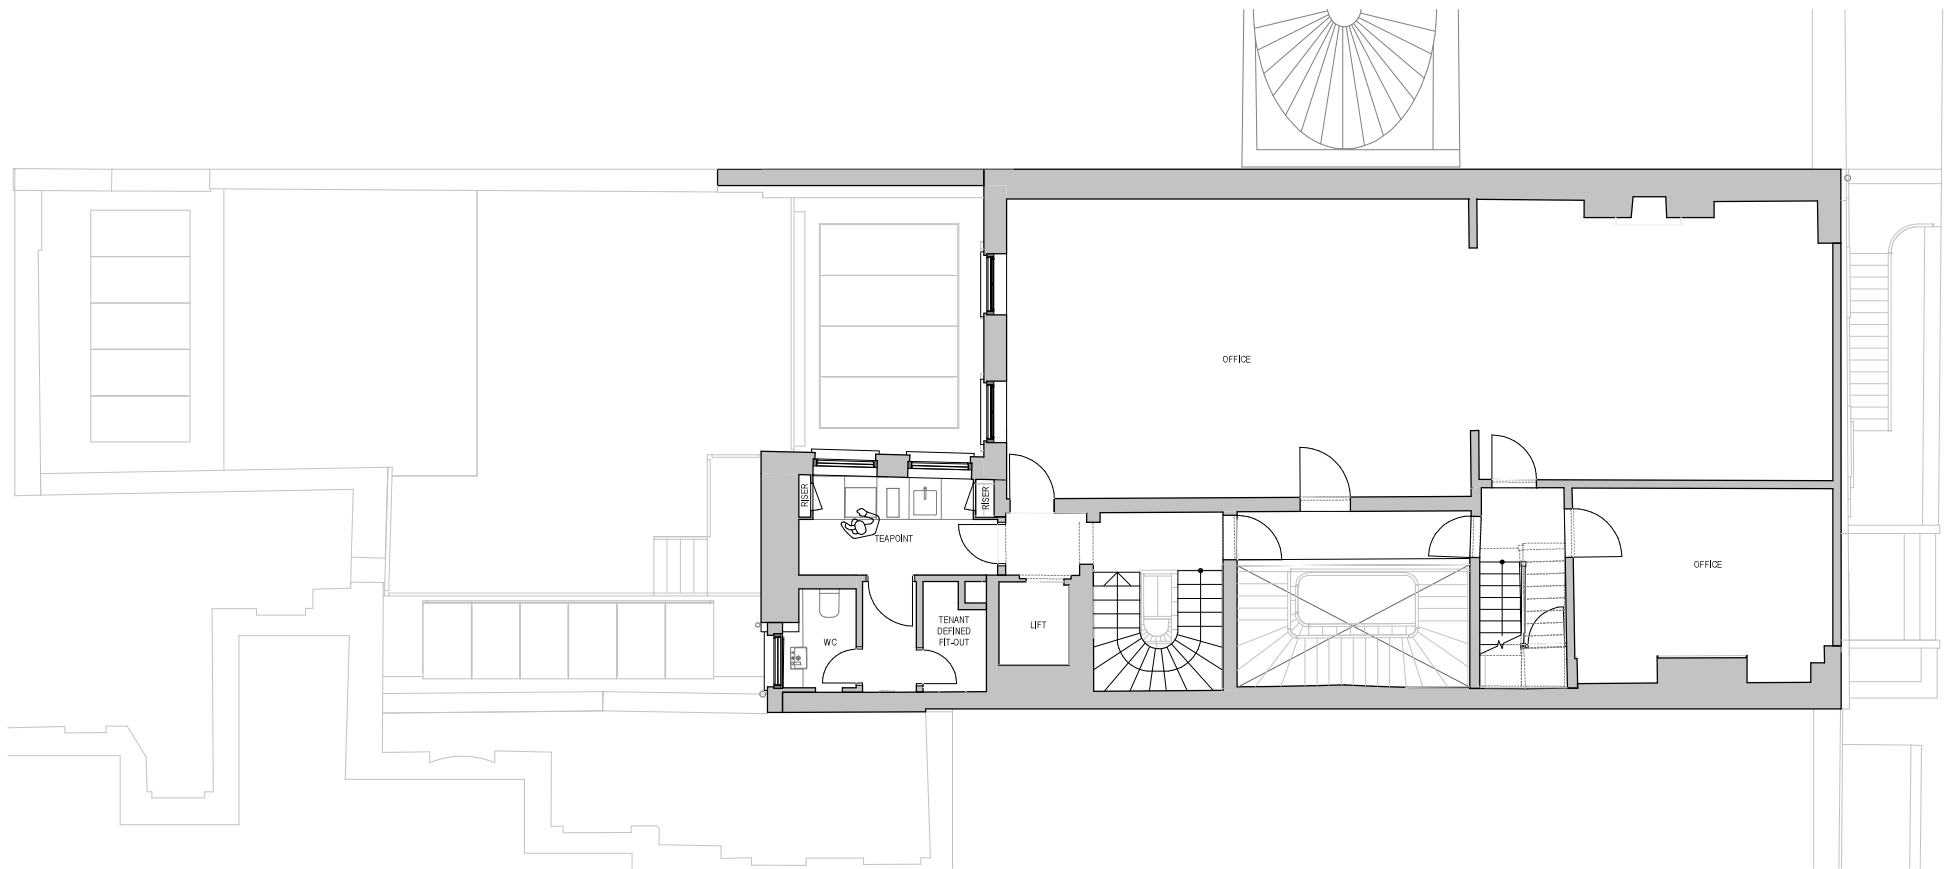

PROPOSED FOURTH FLOOR GA PLAN

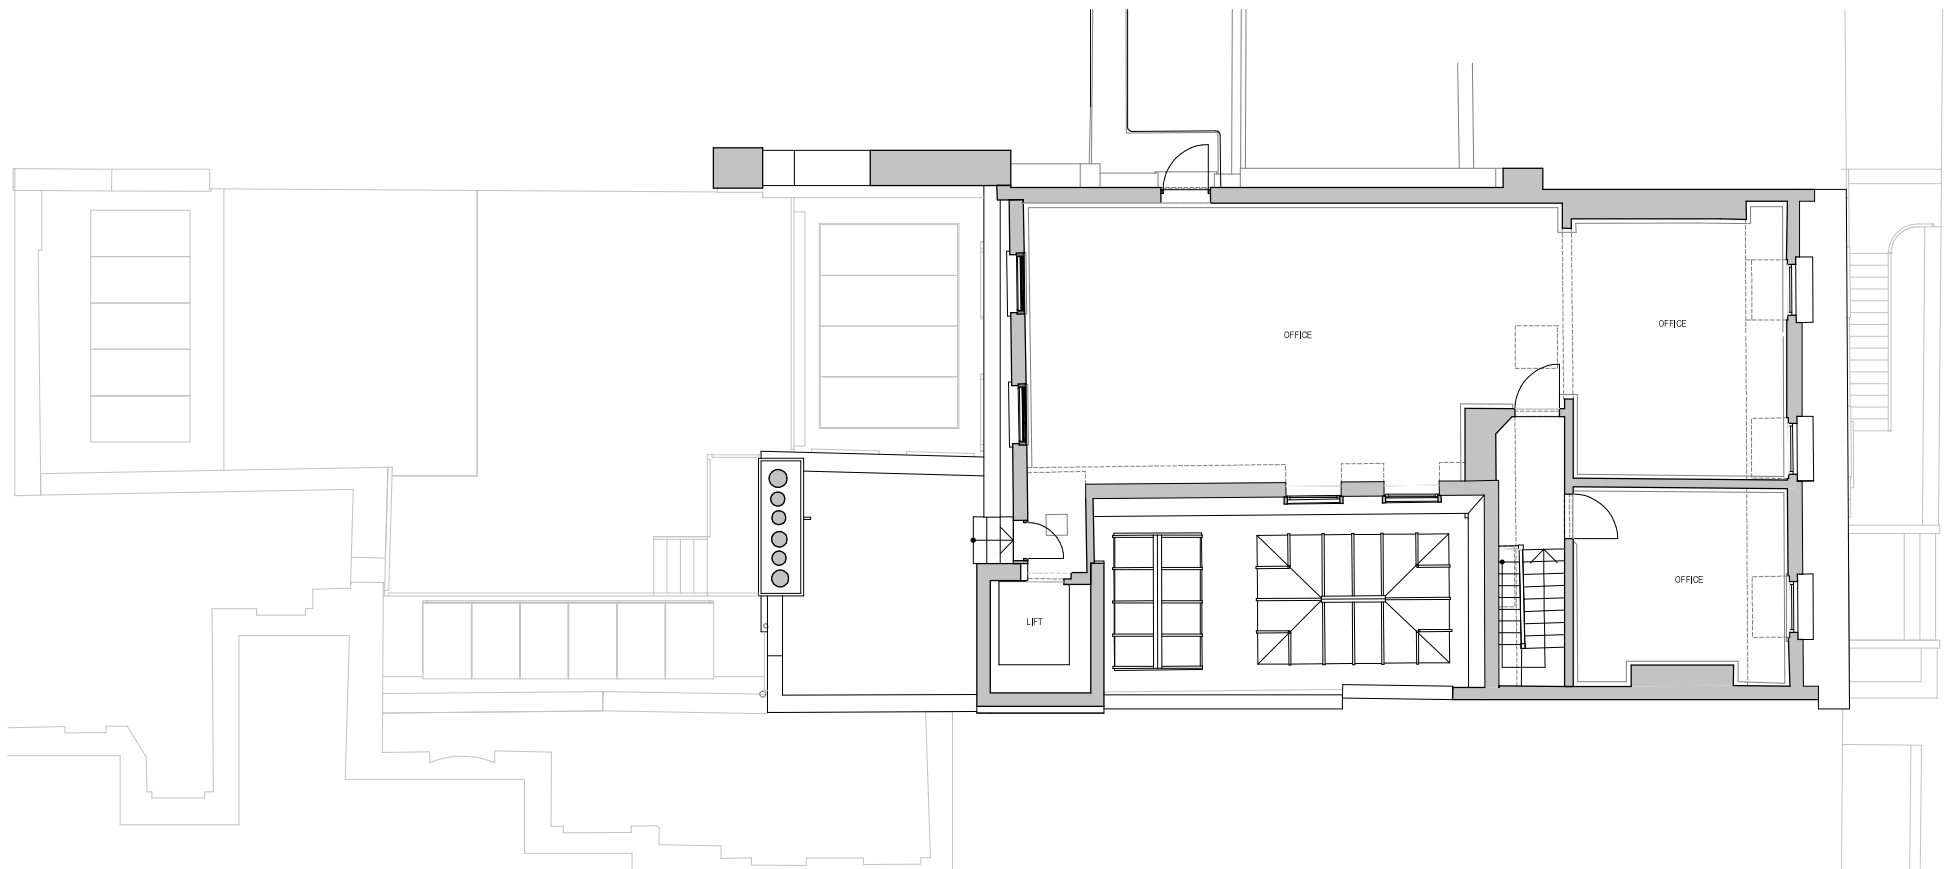

PROPOSED ROOF GA PLAN

