


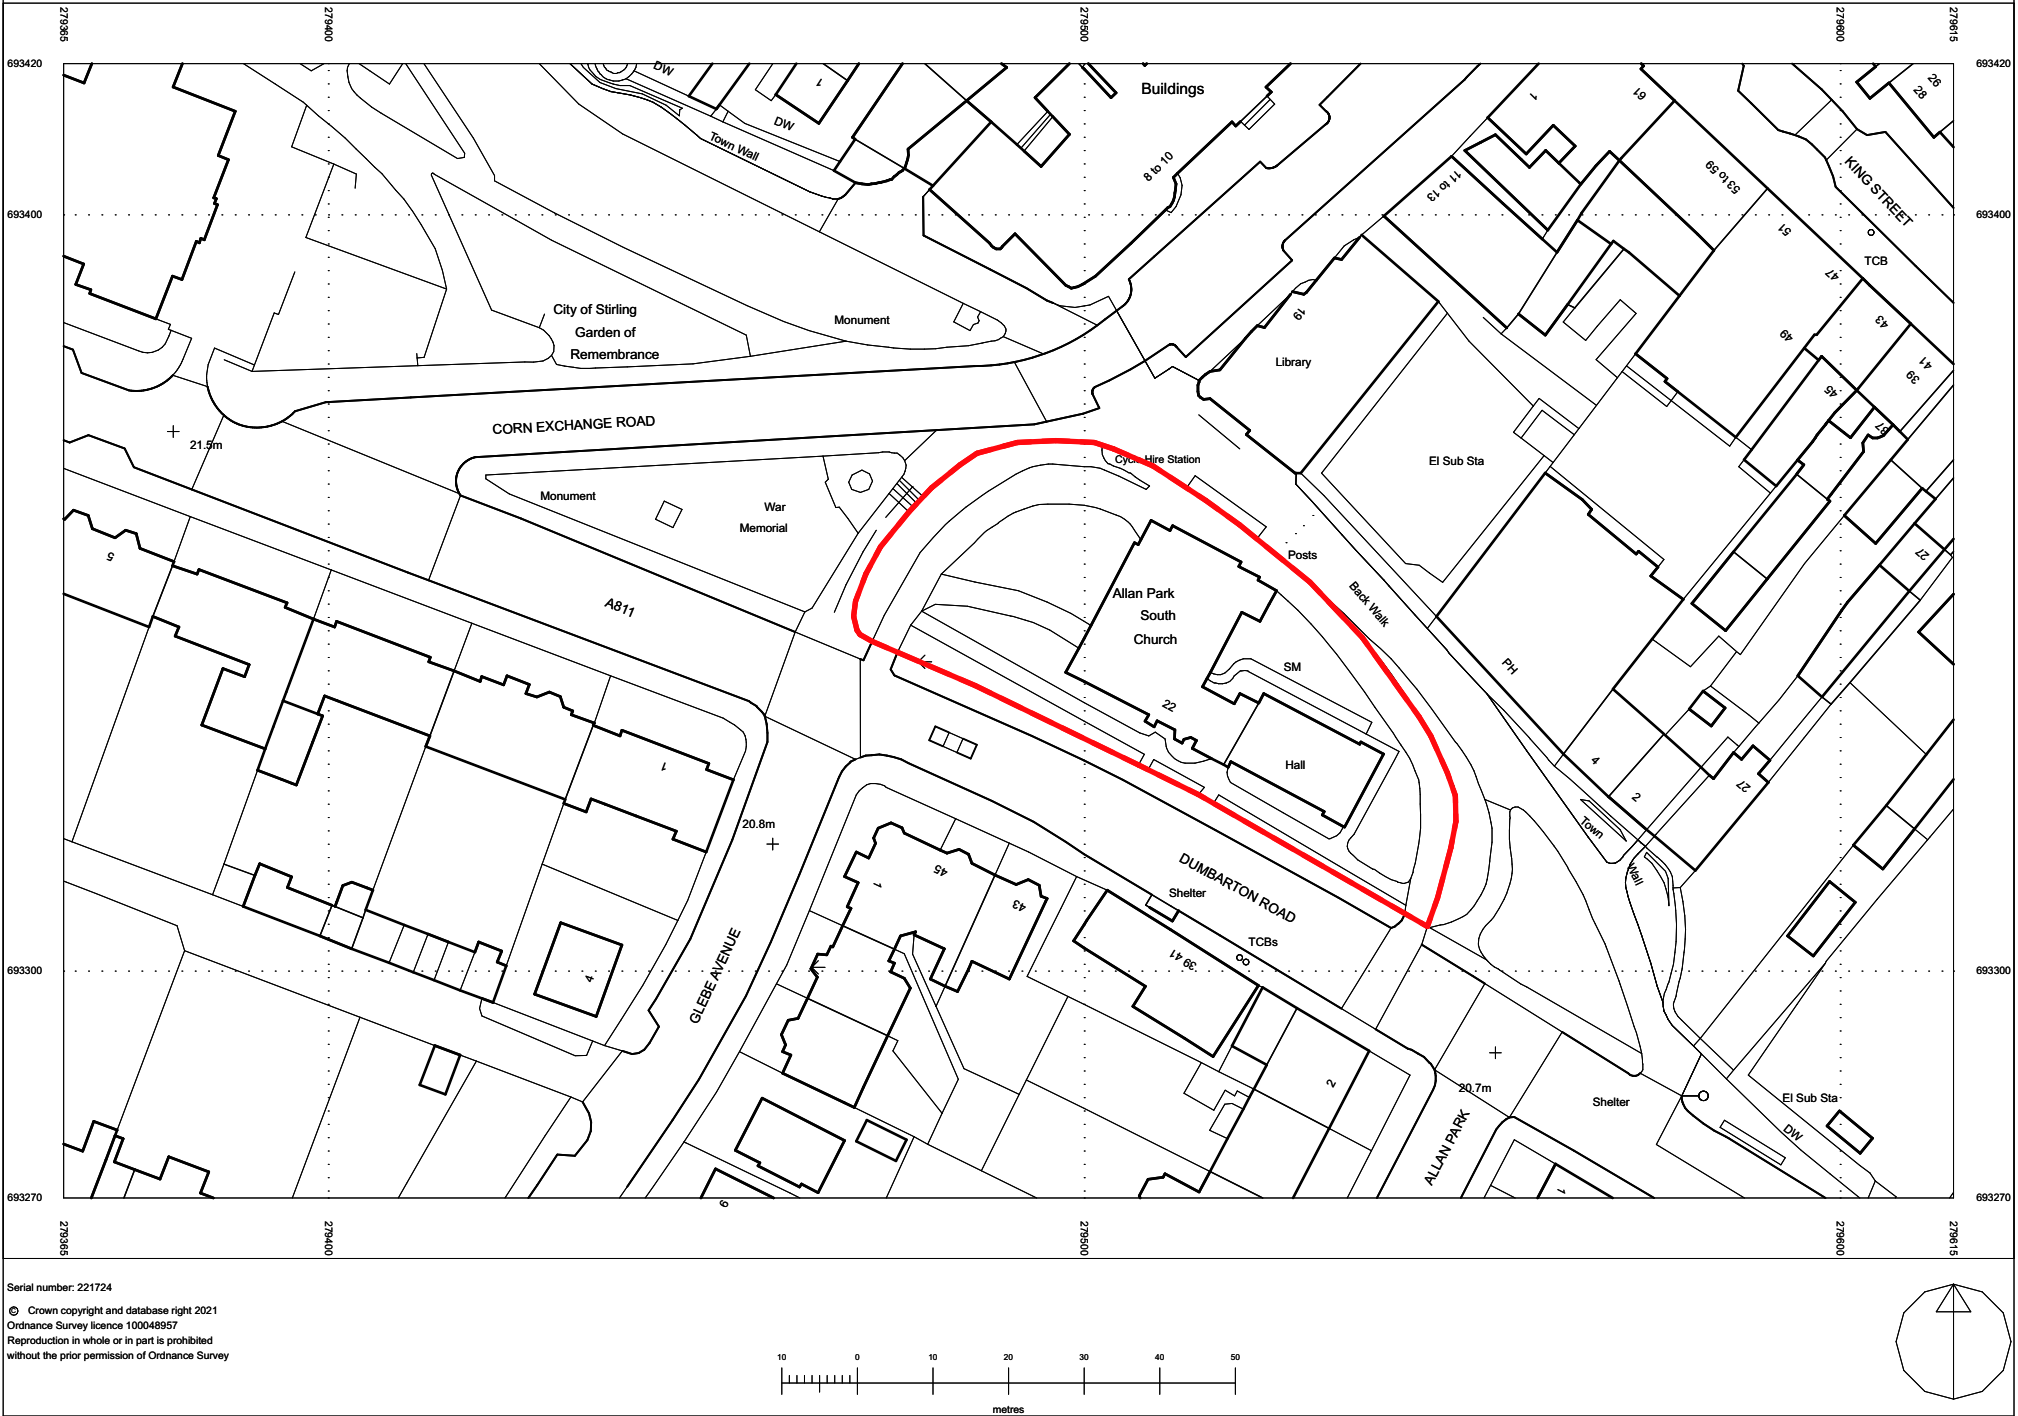

Site Area: 2,560 m²
0.63 Acres

REV A 17/03/2025 RJ
Red line boundary updated to solid line at
request of planners

REVISIONS **A3**

Do not scale. All dimensions to be checked on
site prior to commencement of work

Jewitt and Wilkie
architects

38 New City Road
Glasgow - G4 9JT
0141 352 6929

info@jwarchitects.co.uk
www.jwarchitects.co.uk

JOB TITLE	
Former Allan Park South Church, Stirling for Hot World Cuisine Ltd.	
DRAWING TITLE	
Location Plan A3	
SCALE: 1:1000	DATE:
DRAWN BY:	CHECKED BY:
DRAWING NO:	REV:
3743/P/100/A	