



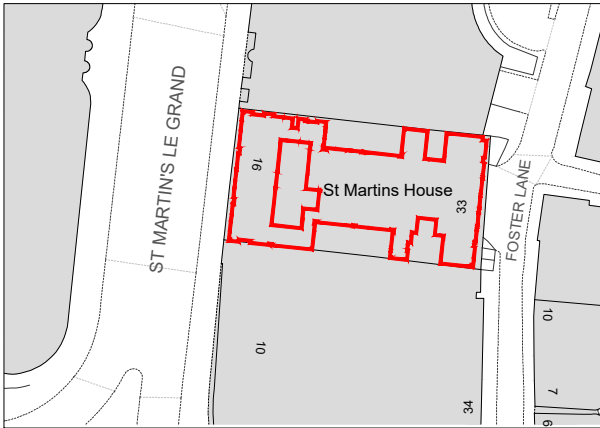


LOCATION PLAN
SCALE 1:1250



© Crown Copyright 2024. All rights reserved. Licence number 100020449

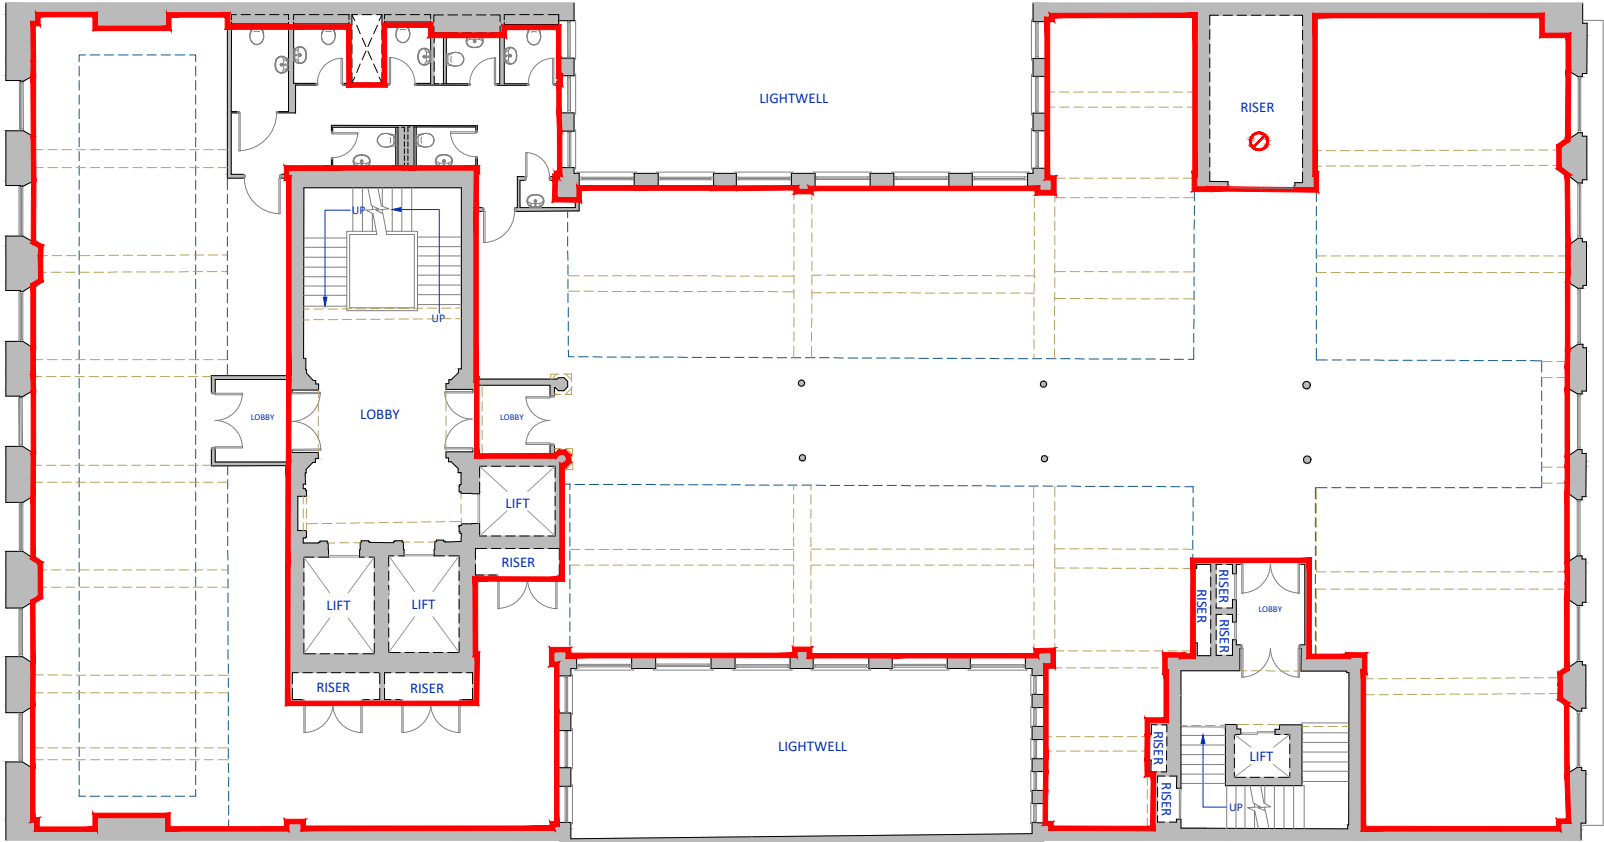

THIRD FLOOR

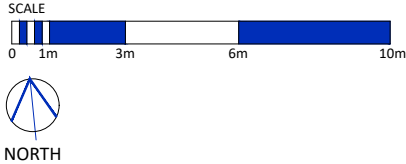

client	address 16 ST MARTIN'S LE GRAND LONDON EC1A 4EU	location THIRD FLOOR LEASE PLAN	date 08.10.2024	scale 1:200	sheet A4		
			dwg no. PL15671-04	revision A	drawn VH	checked PB	
 Plan London Plan London Ltd 35 Davids Road London SE23 3EP T 020 8699 1129 E surveys@plan-london.co.uk W plan-london.co.uk							