


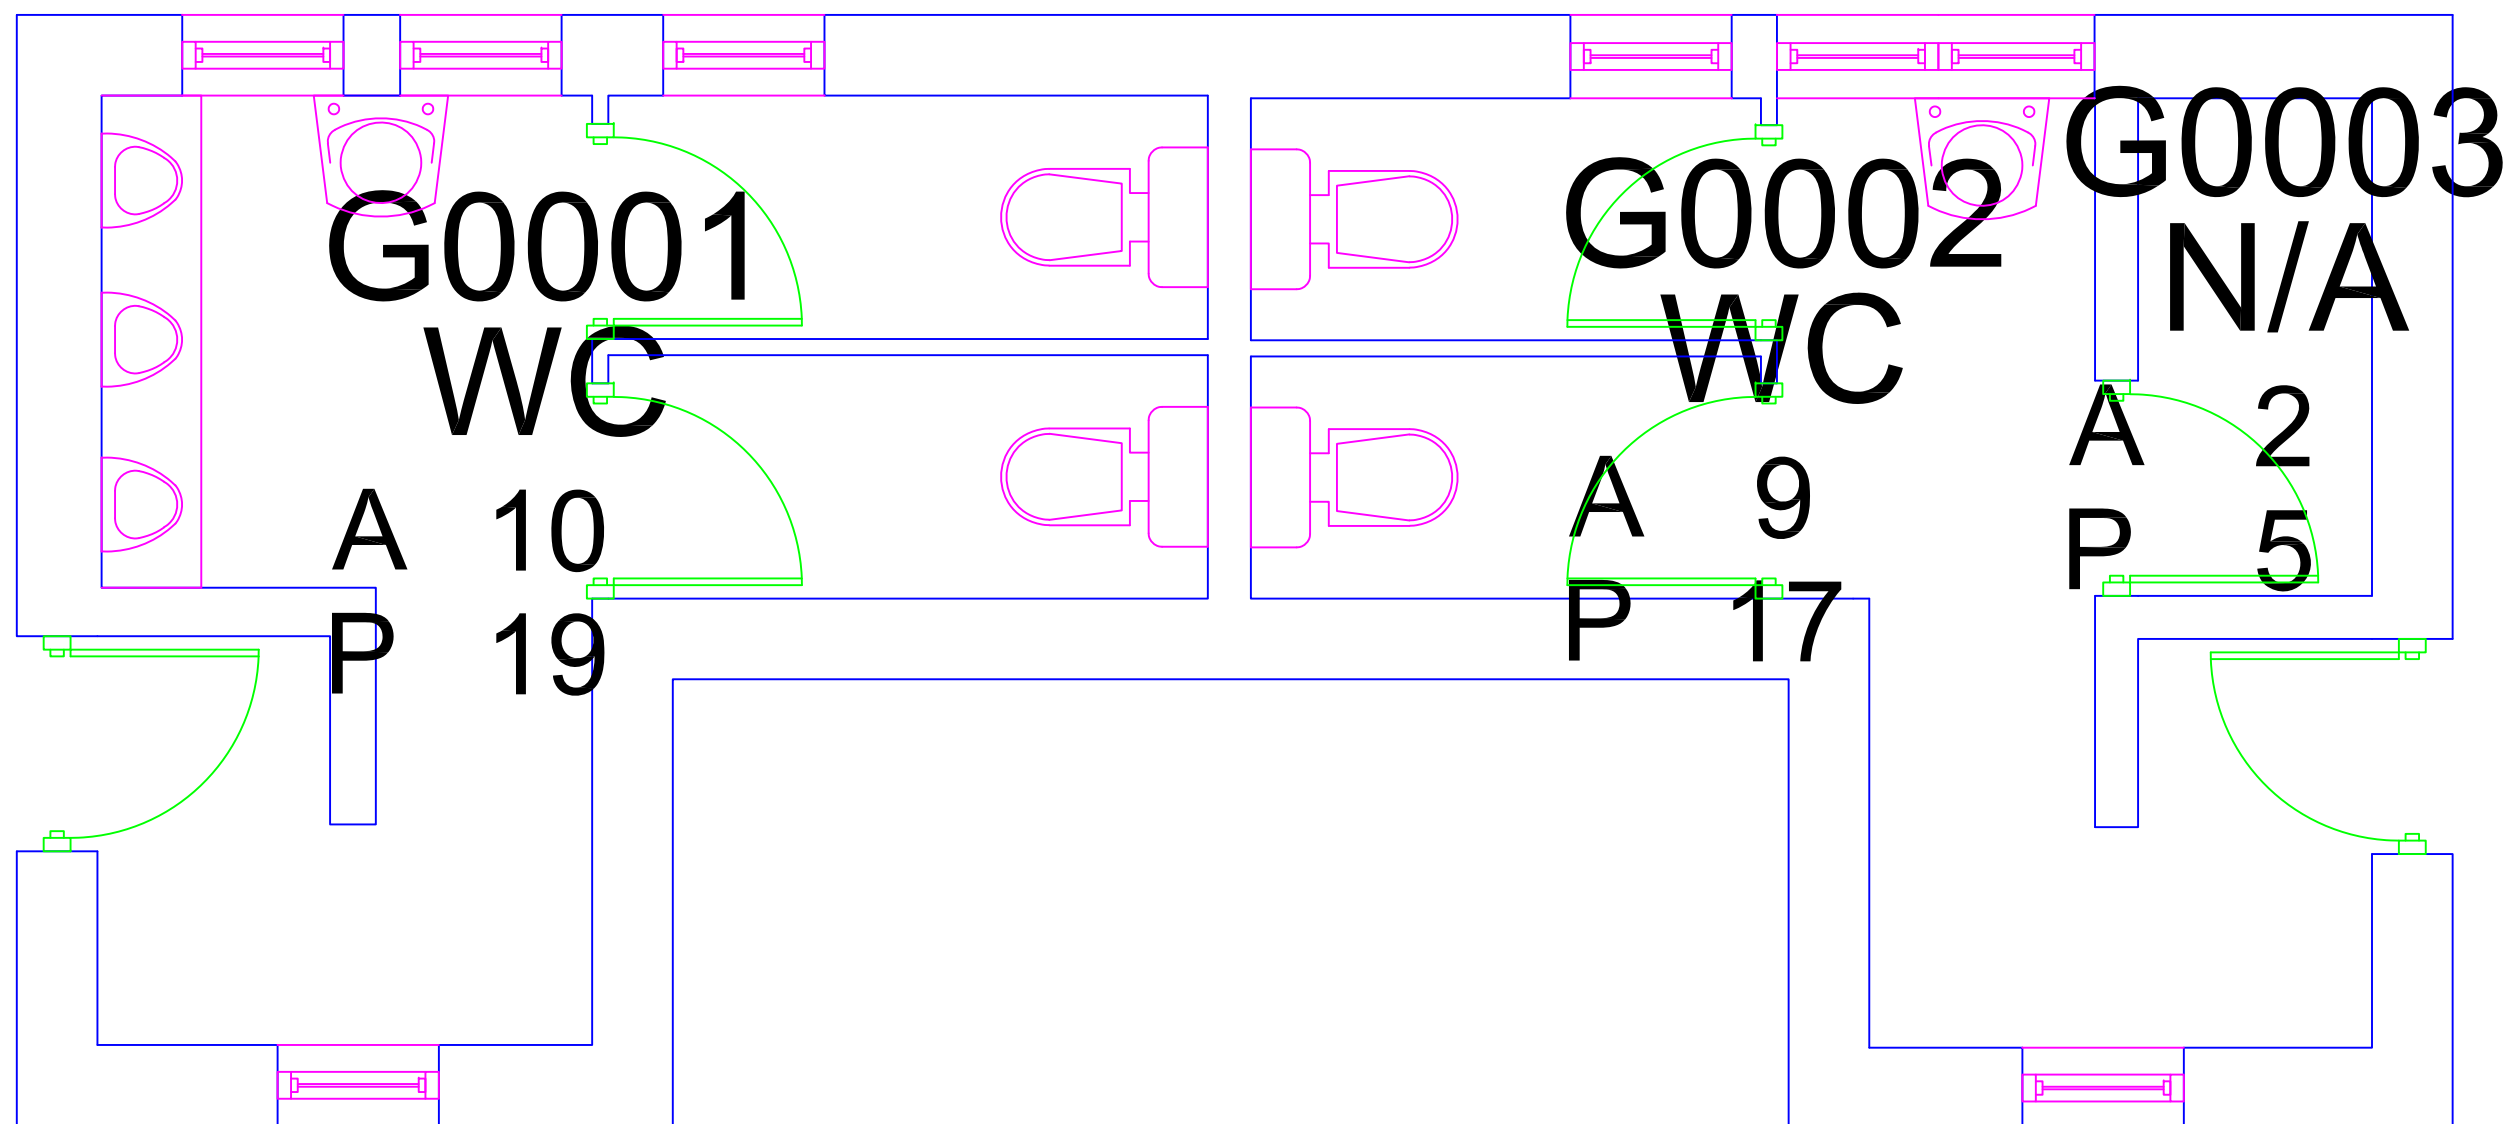

Solihull
METROPOLITAN
BOROUGH COUNCIL

Surveyor : J Collins

Drawn By : P Williams

Checked By: Not Yet Checked

Project: 148
Knowle Public Toilets
Client: Solihull Borough Council

Drawing: GROUND FLOOR

Date: 25 July 2003

Scale:

Drg.Ref: 0457s-01

Tribal APD
2/8 Collinson Court, Church Street, Frodsham WA6 6PN

01928 739808

01928 734012