


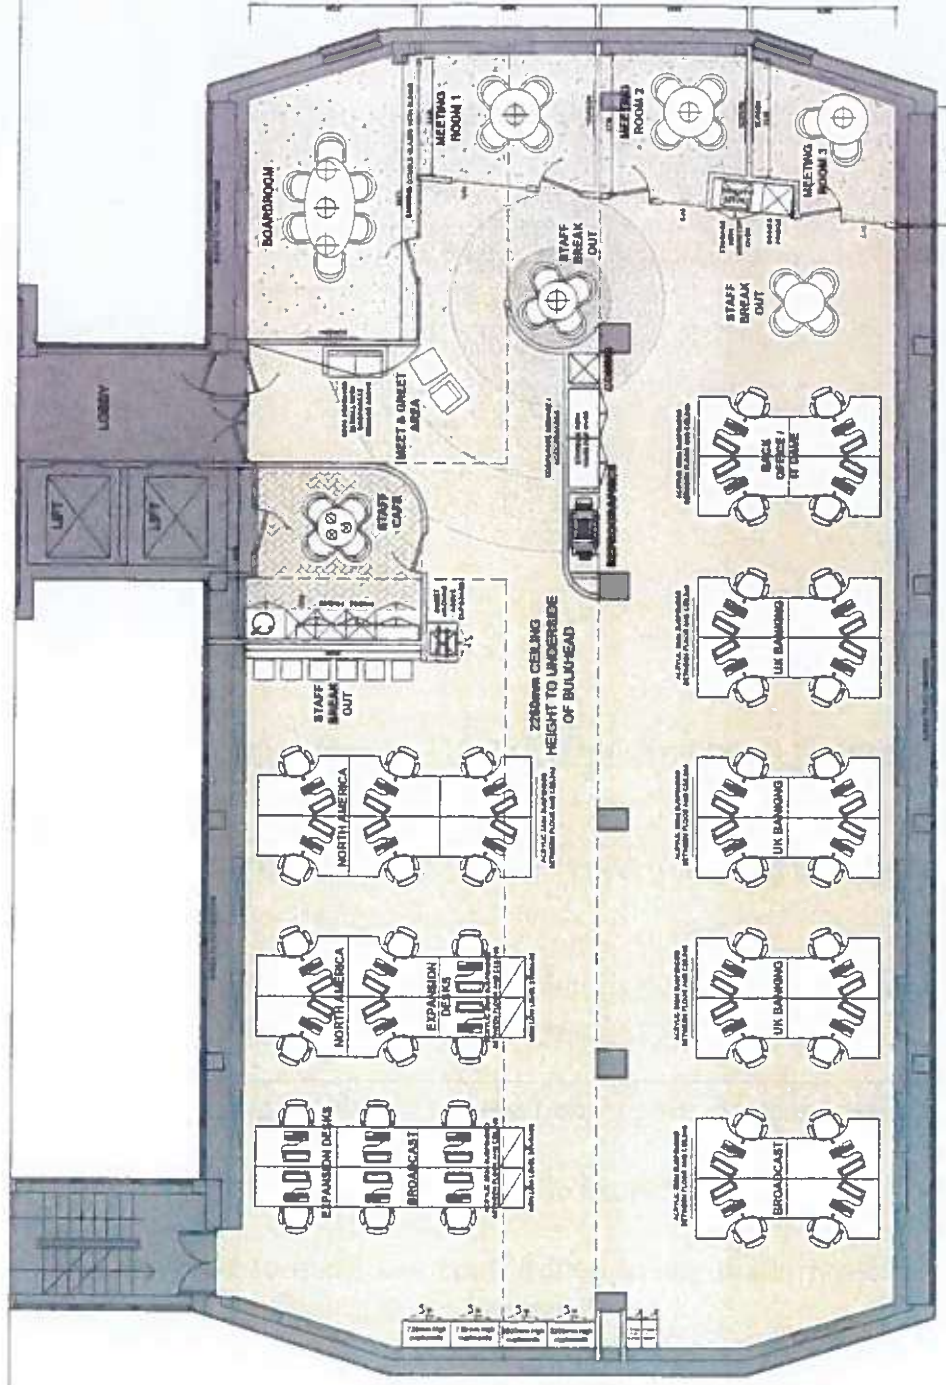

CURRENT YEAR

SPACE ANALYSIS

01	MEET & GREET AREA
03	02-04 PERSON BREAKOUT ROOM
01	06-08 PERSON BOARDROOM
01	STAFF CAFE
01	STAFF BREAK OUT
01	REPROGRAPHICS
01	COMMS
02	WORKSTATIONS
05	EXPANSION WORKSTATIONS

PLEASE NOTE:
CONTROL SYSTEMS EXISTING IN SP
WORKSTATIONS ARE DRAFTED AT 1:200000

2400mm EXISTING CEILING HEIGHT

Approved by me
Landlord *DL*

DATE: MARCH 2013
SCALE: NTS
DWG No: 1319 03 GA A OPTION01 - CURRENT YEAR

CLIENT: CASPIAN ONE
BUILDING: WAVERLEY HOUSE
LEVEL: 03



From clarity - completion