
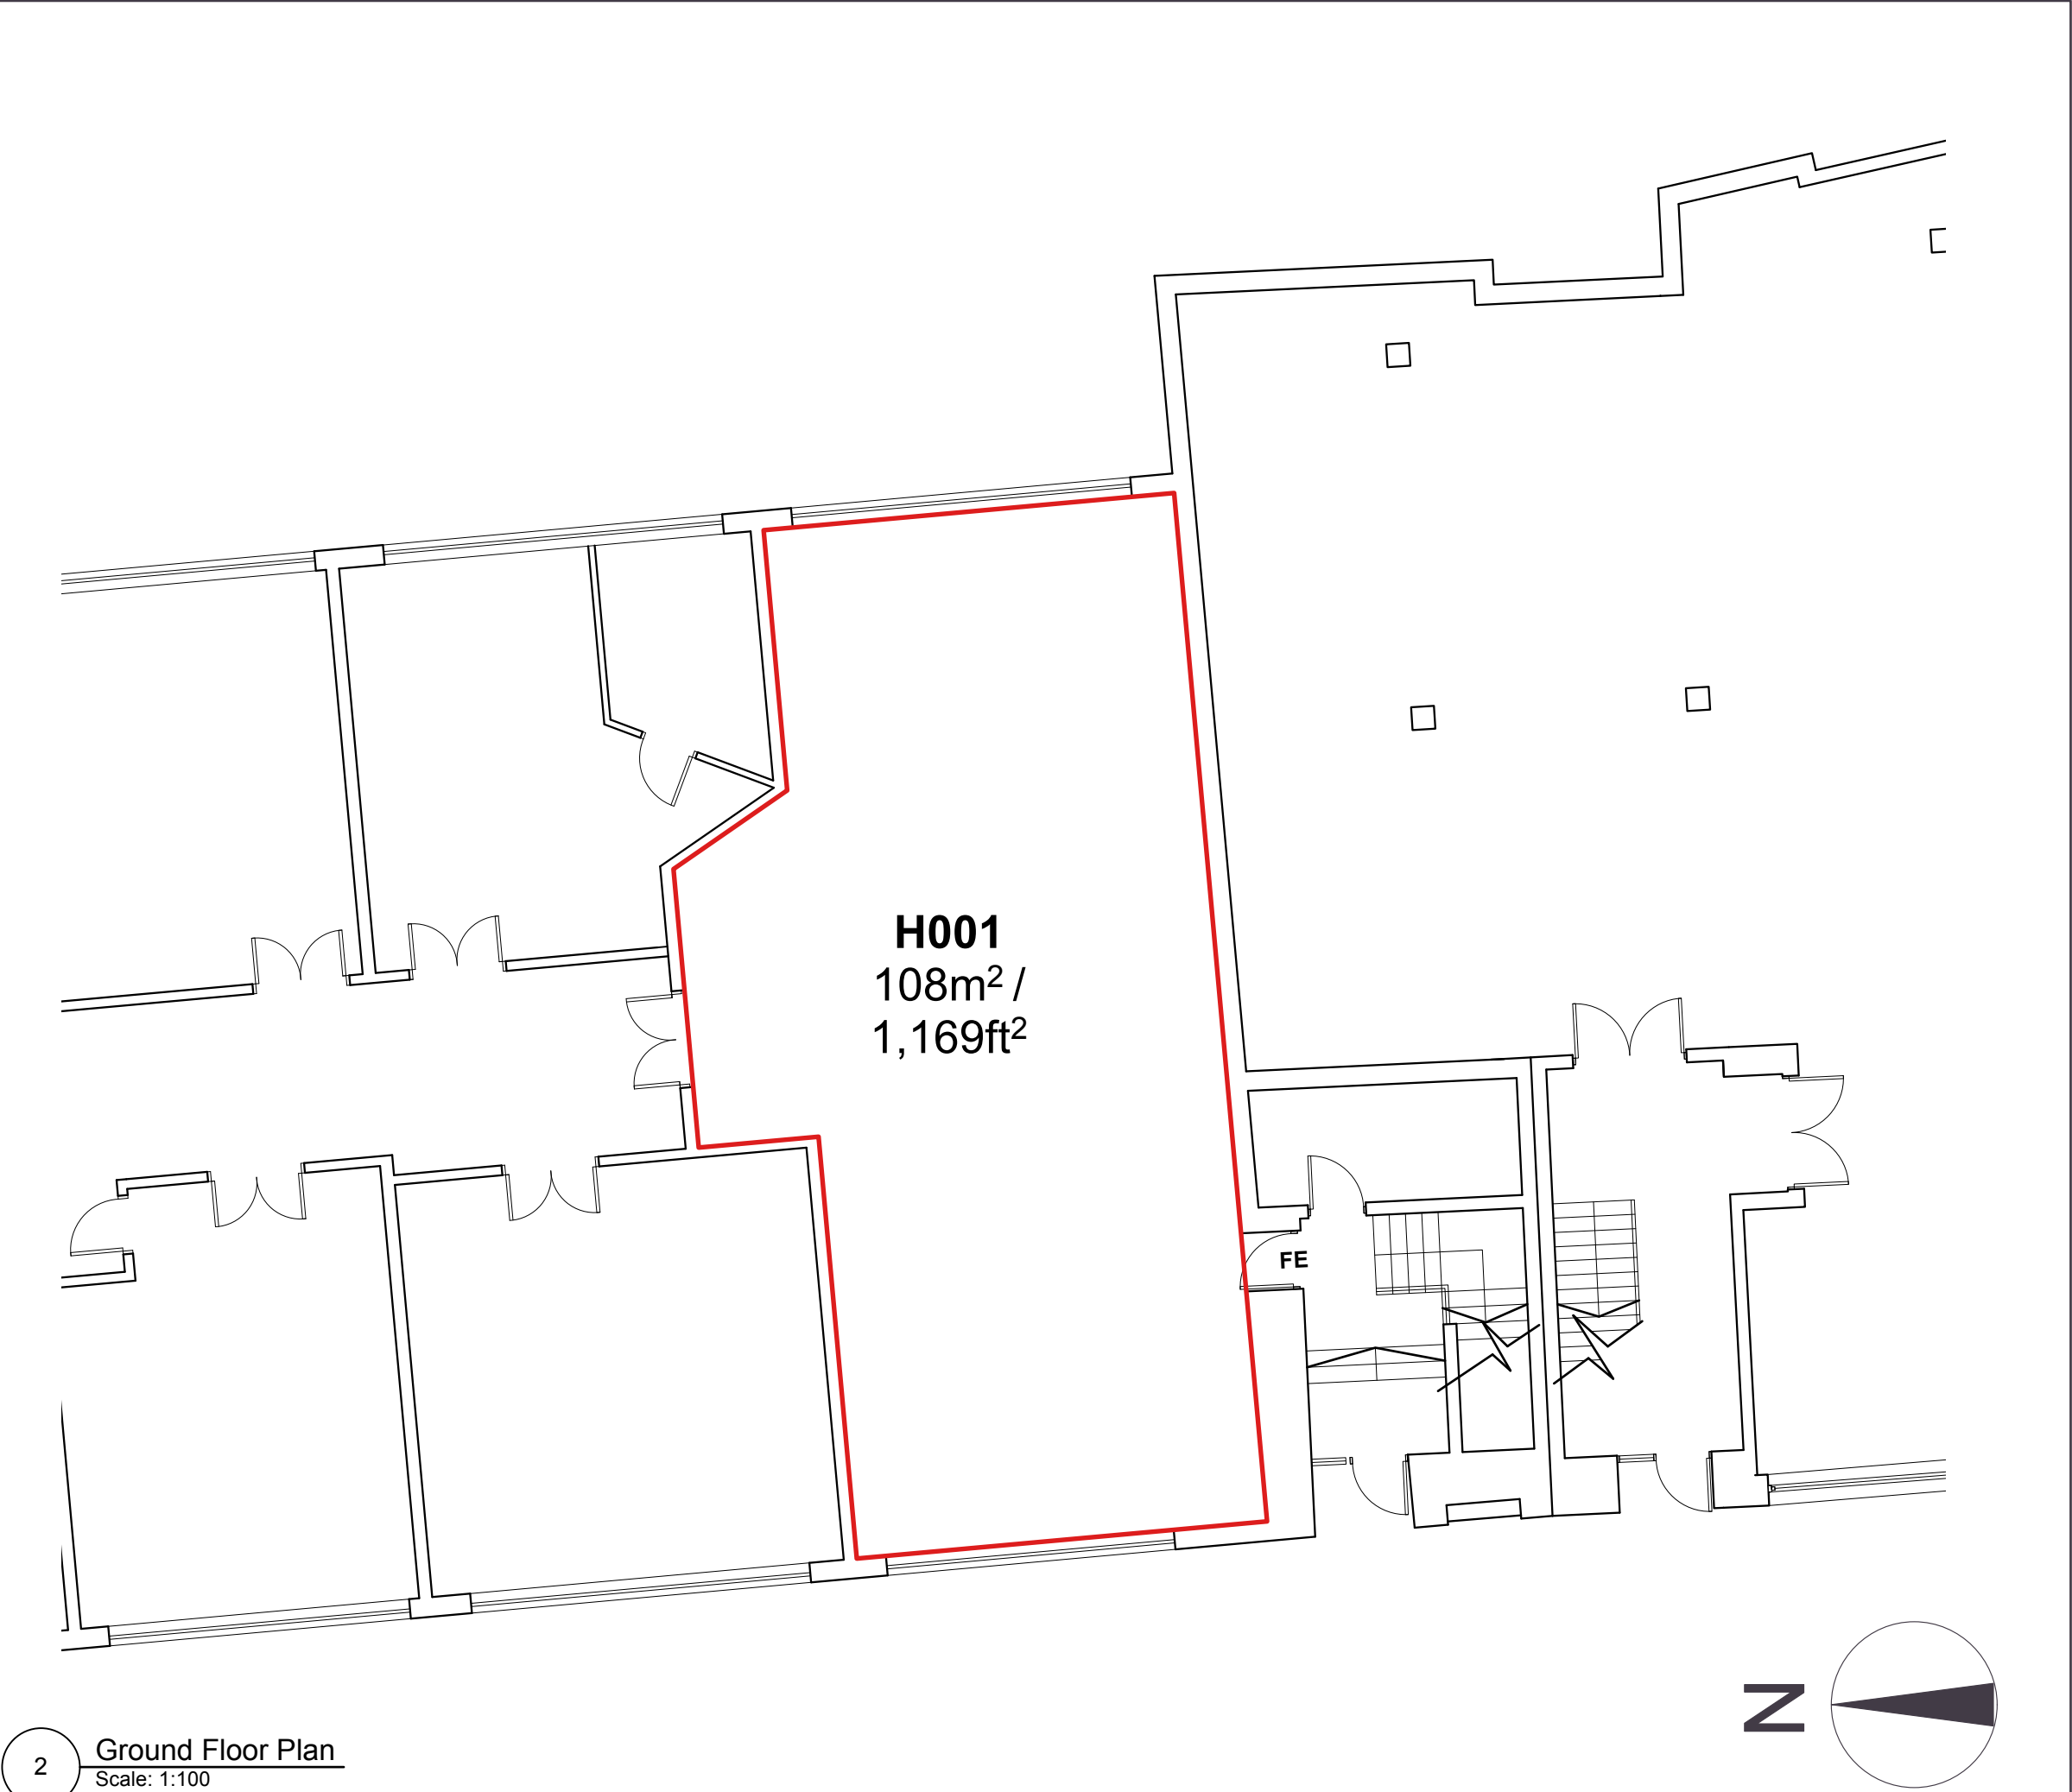


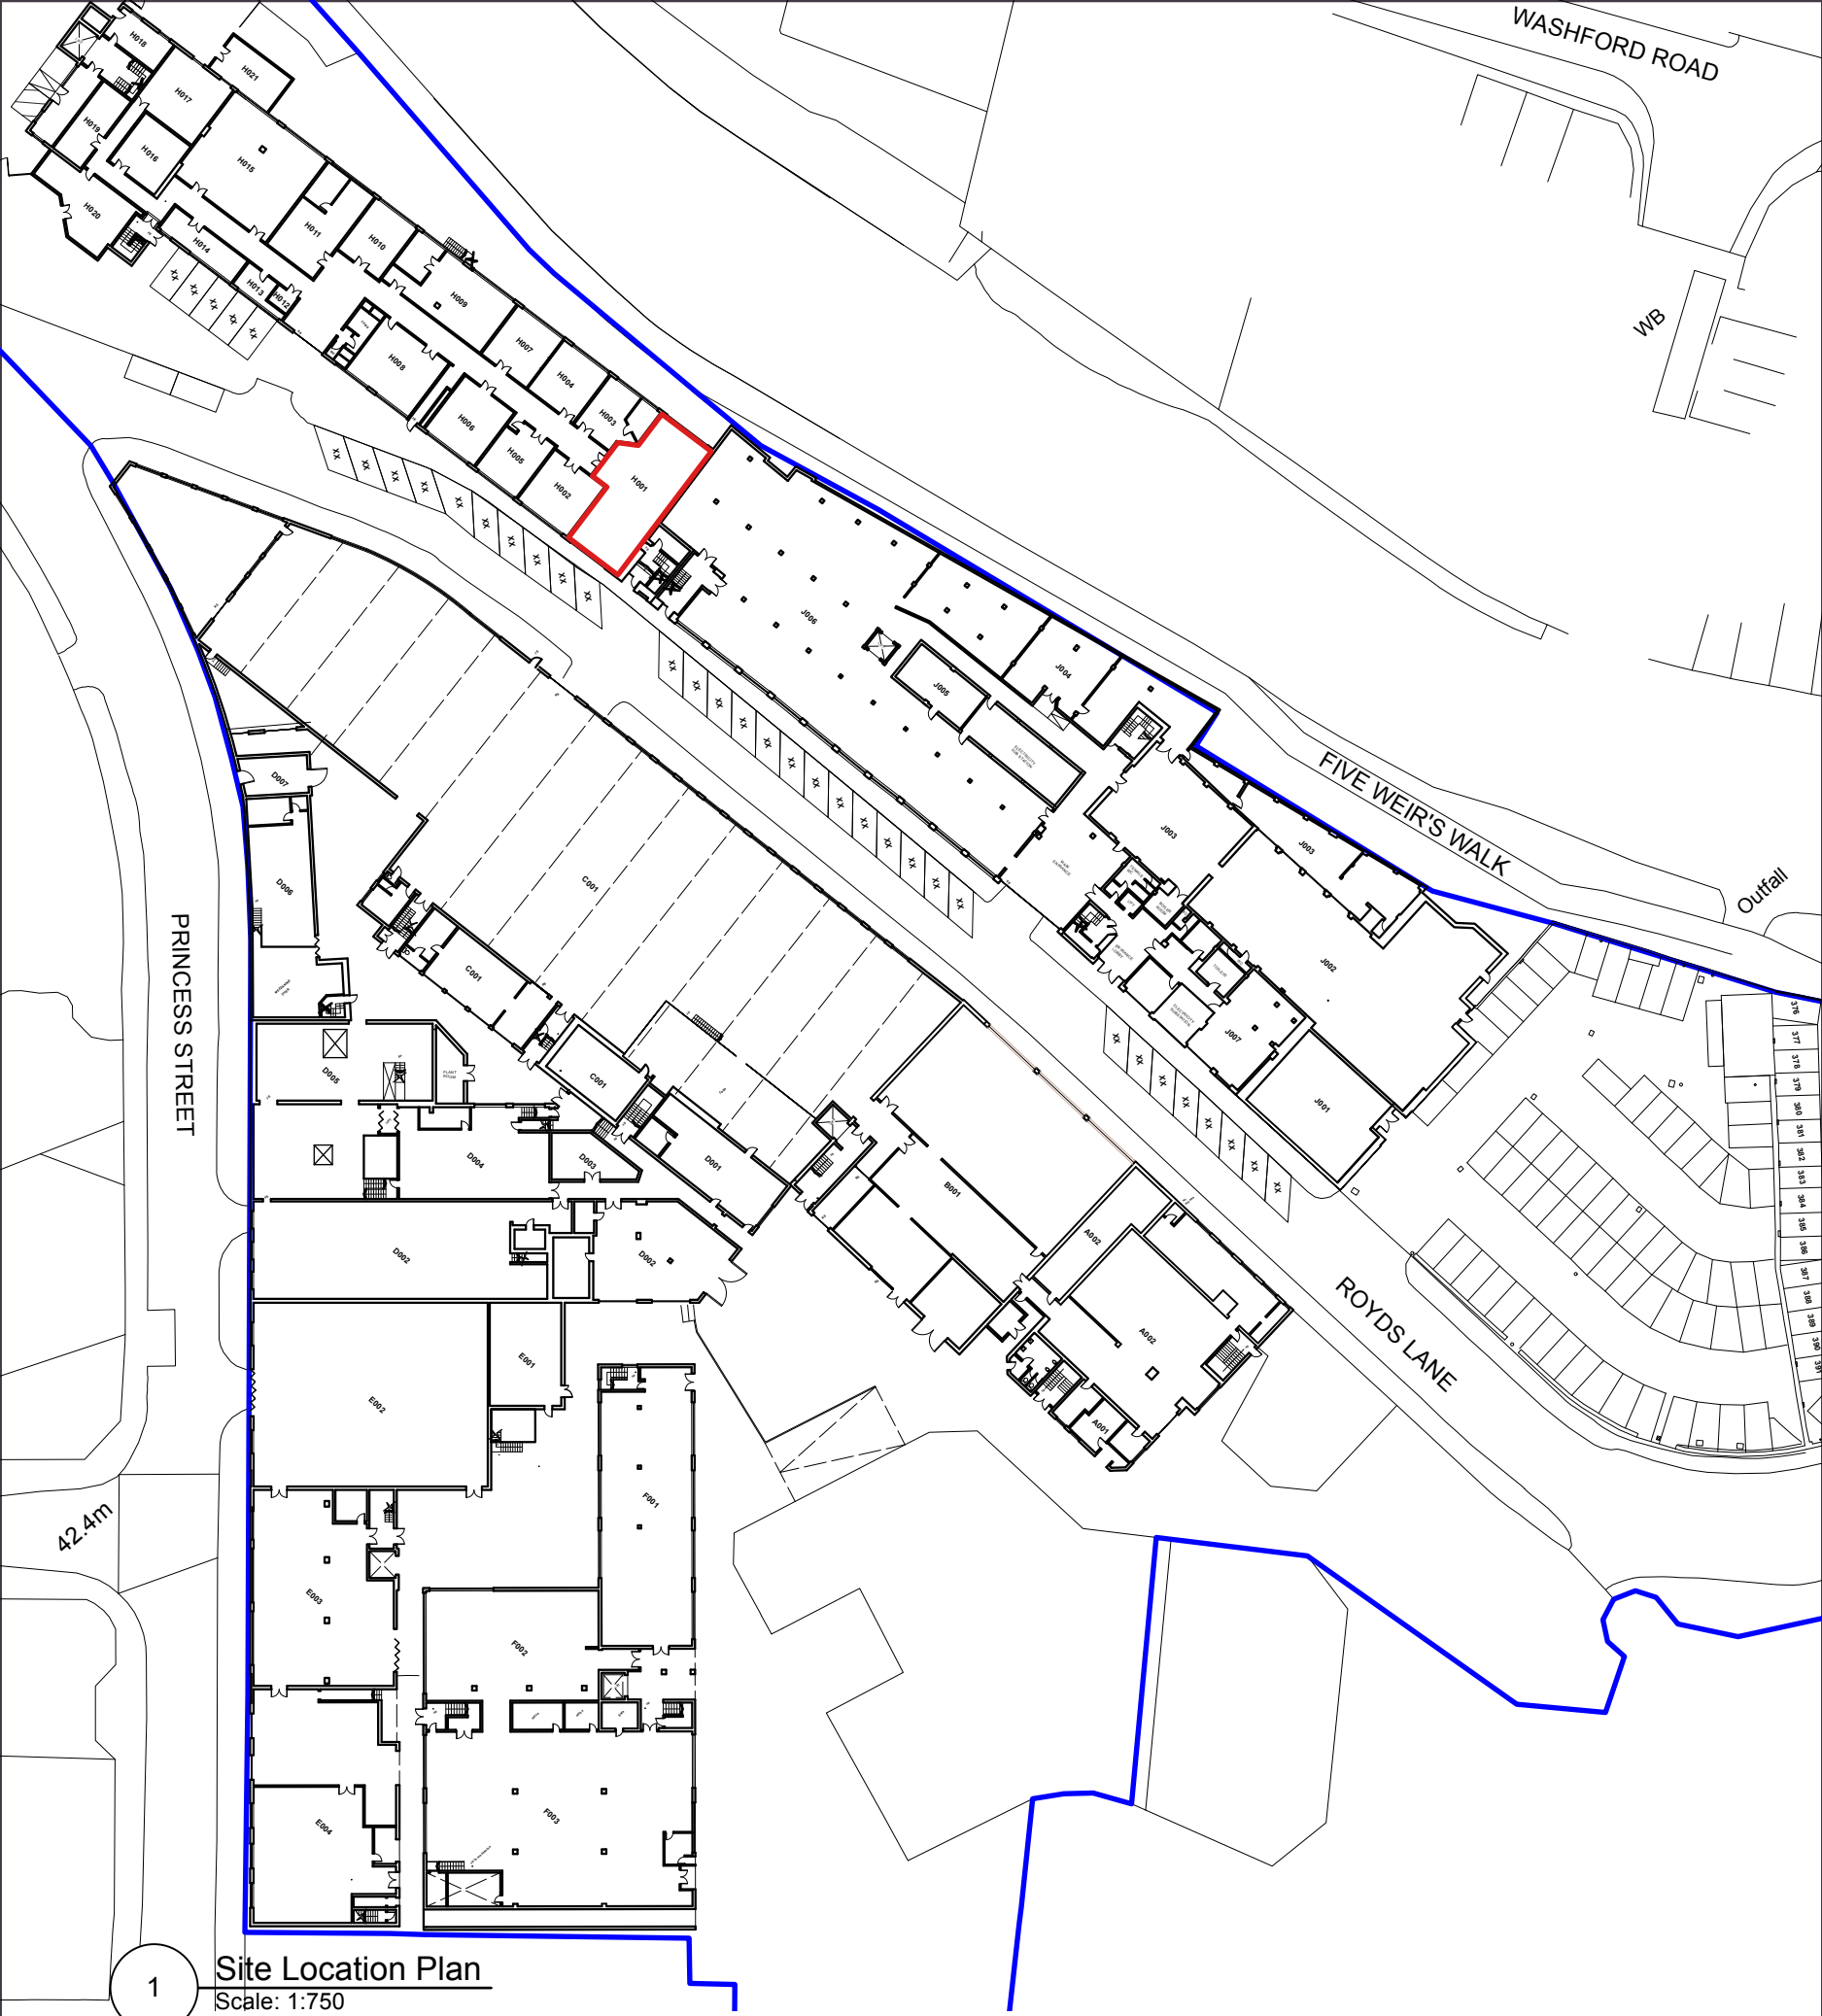

KEY

SITE BOUNDARY

UNIT DEMISE

Site	Royds Mill, Windsor Street		
Tenant	[VACANT - 217D]		
Drawing No.	H001	Drawing Type	Lease Plan
Block	H	Unit	001
Date	21/08/2025	Scale	1:100/750 @ A2

ROYDS MILL
BUSINESS
PARK

Royds Mill, Windsor Street, Sheffield, S4 7WB
info@roydsmillbusinesspark.com

M: 07388 847236