




2 Axonometric Site Massing

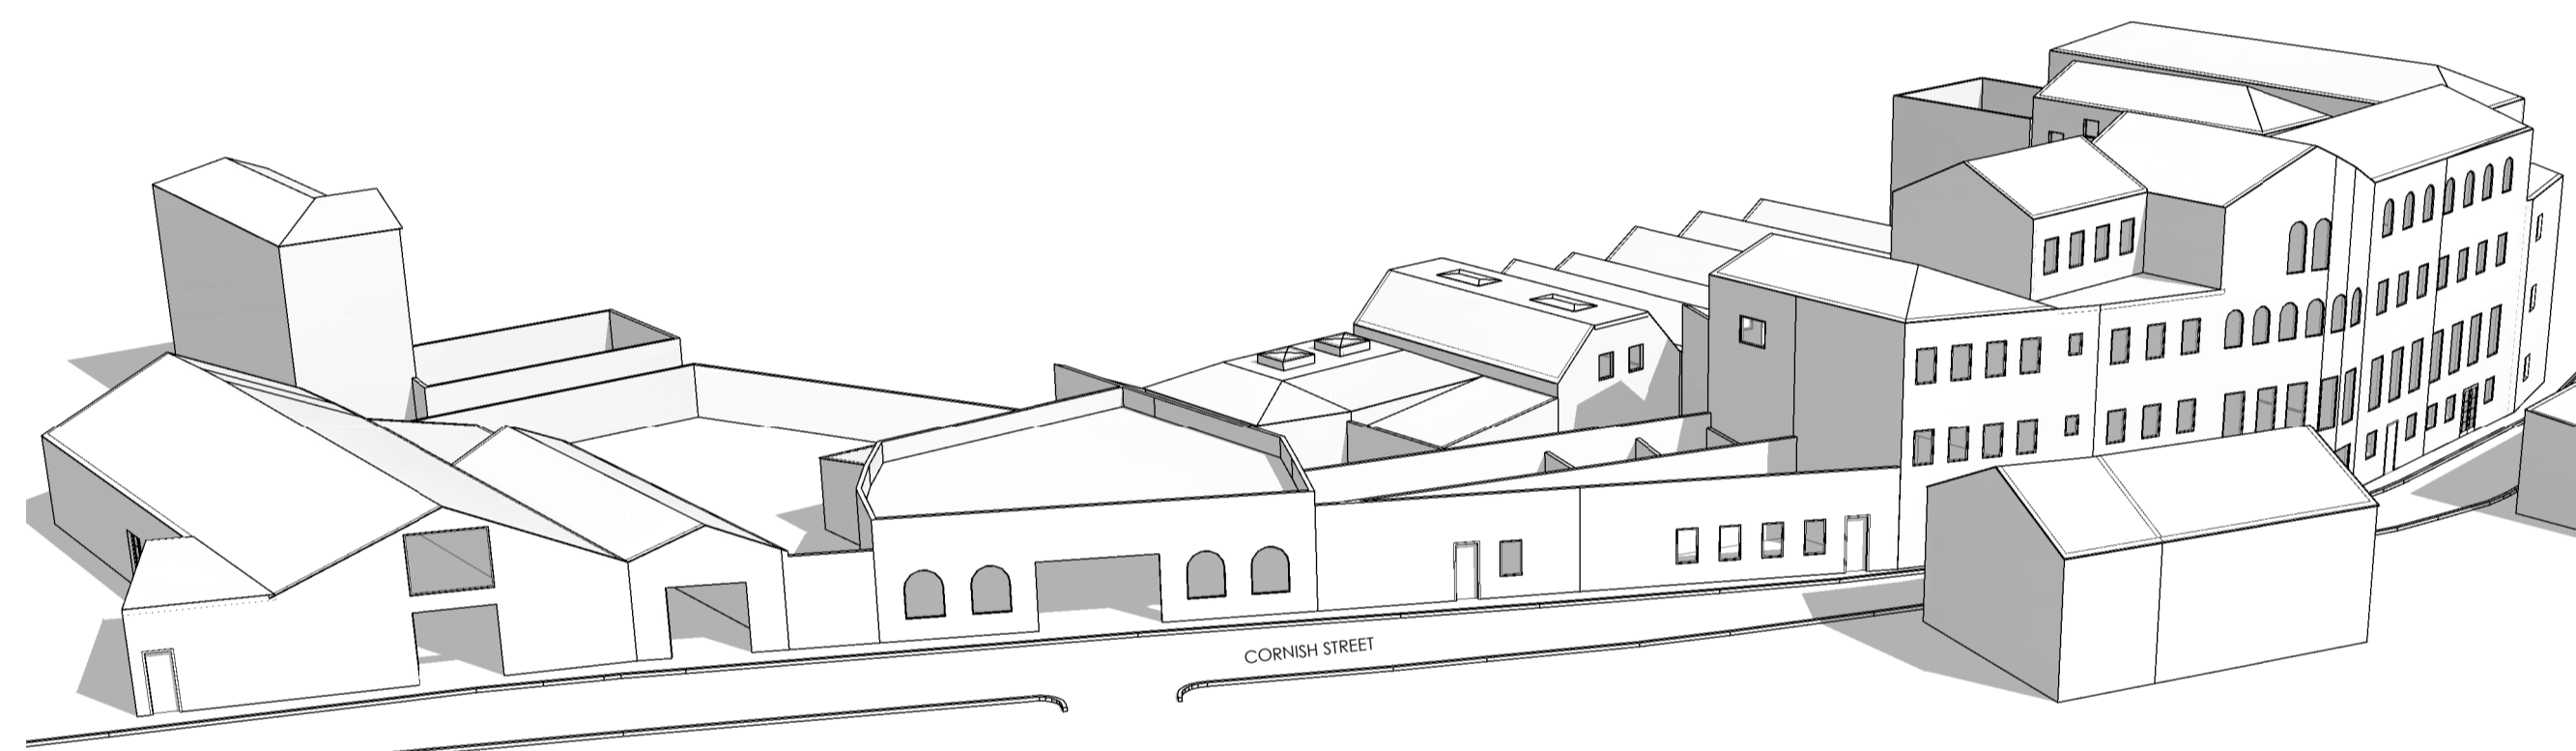

3 Cornwall Works Elevations along Cornish Street

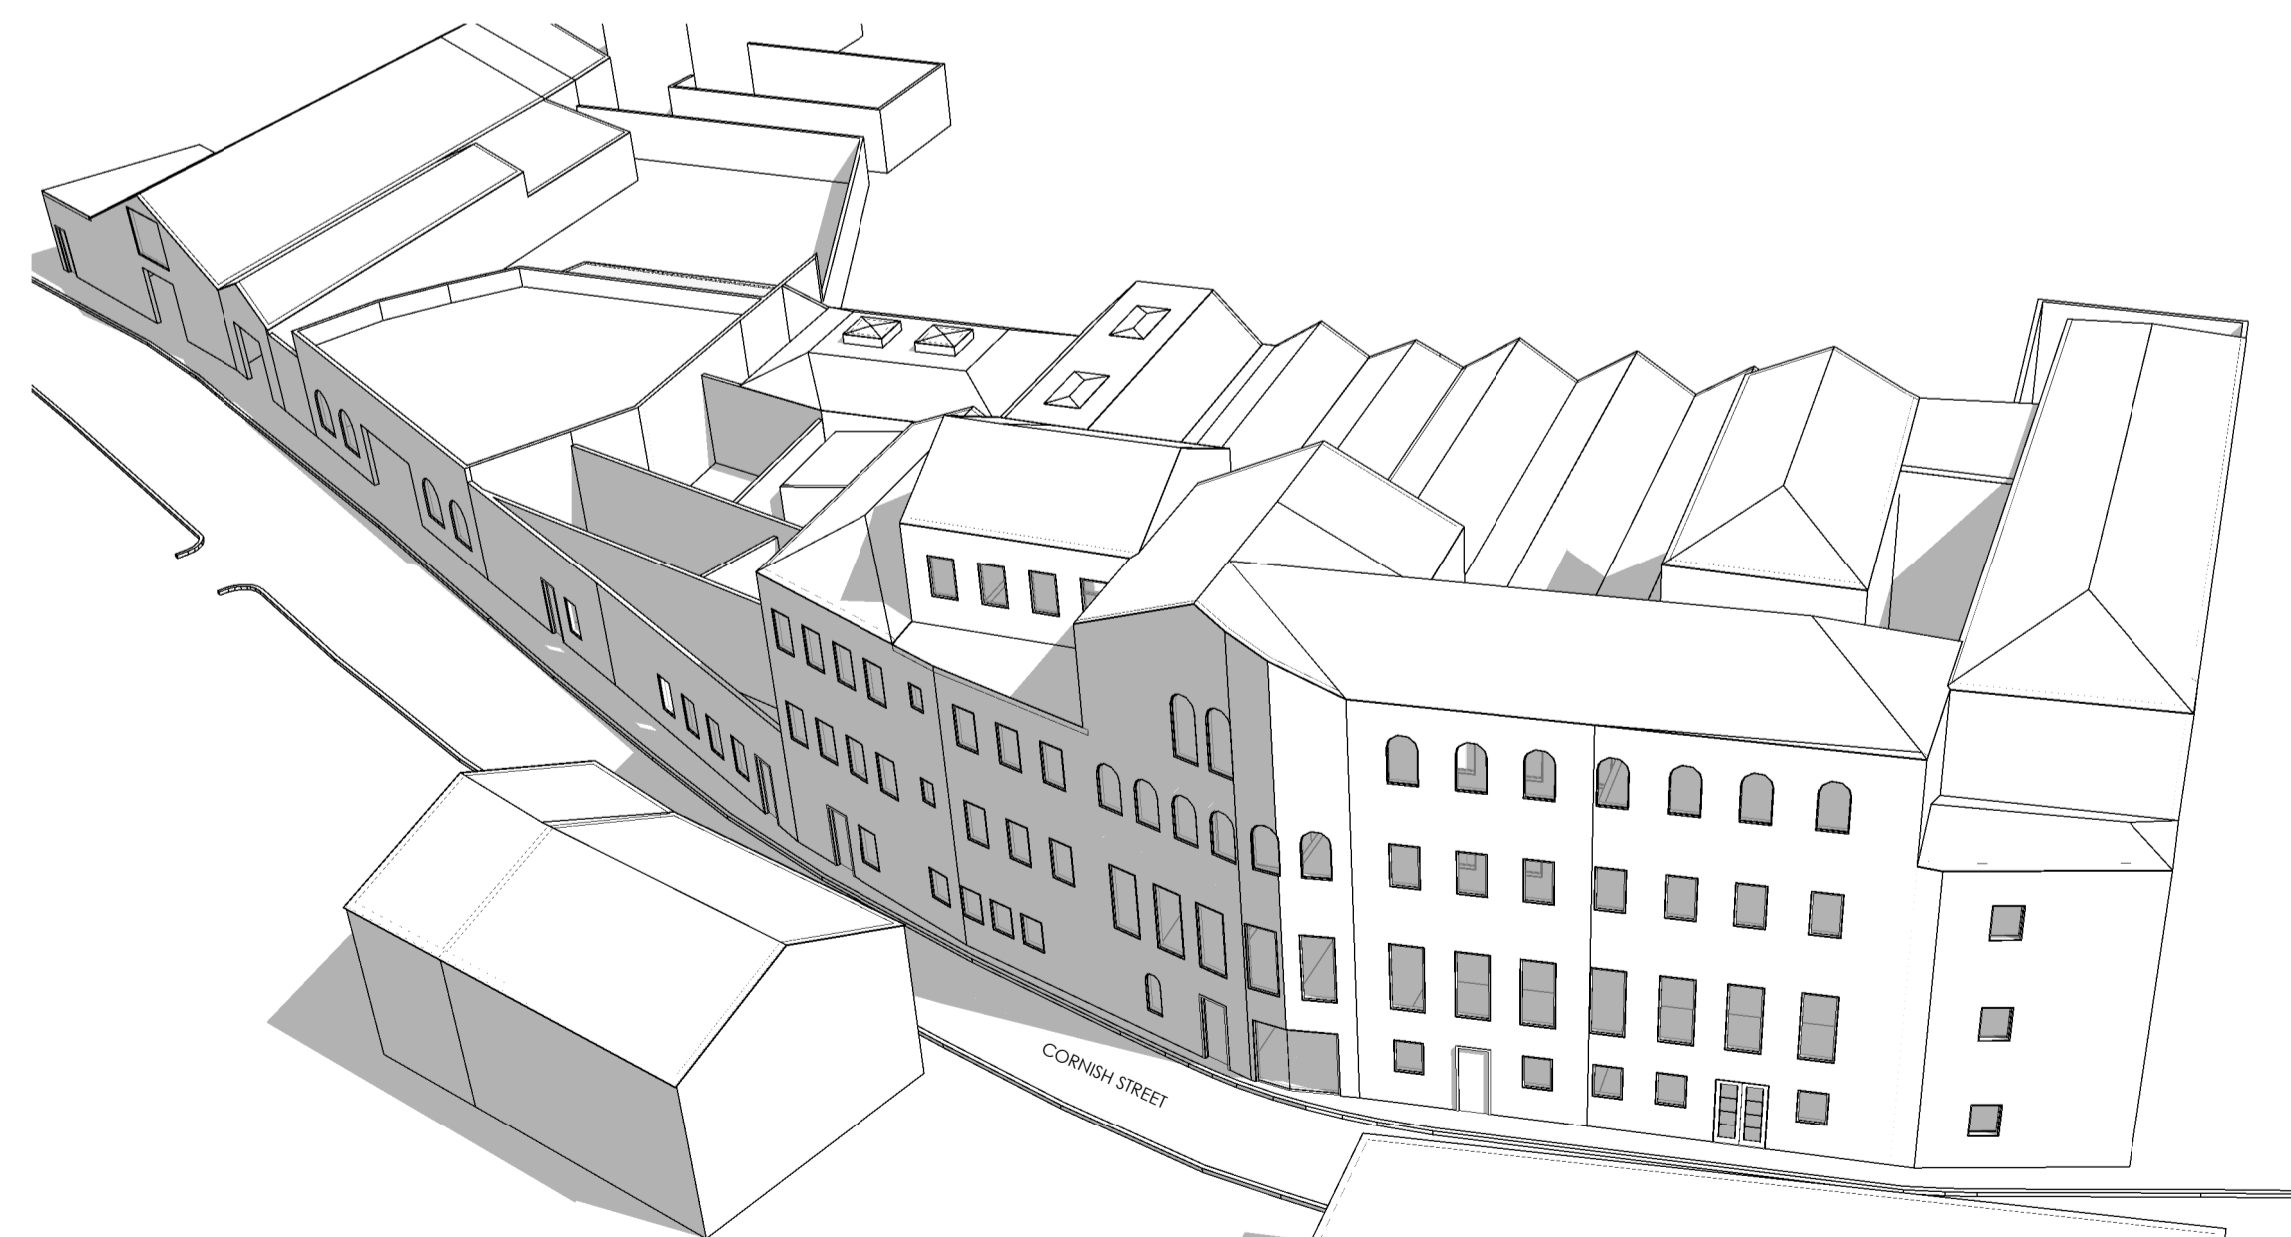

4 Elevations along Cornish Street

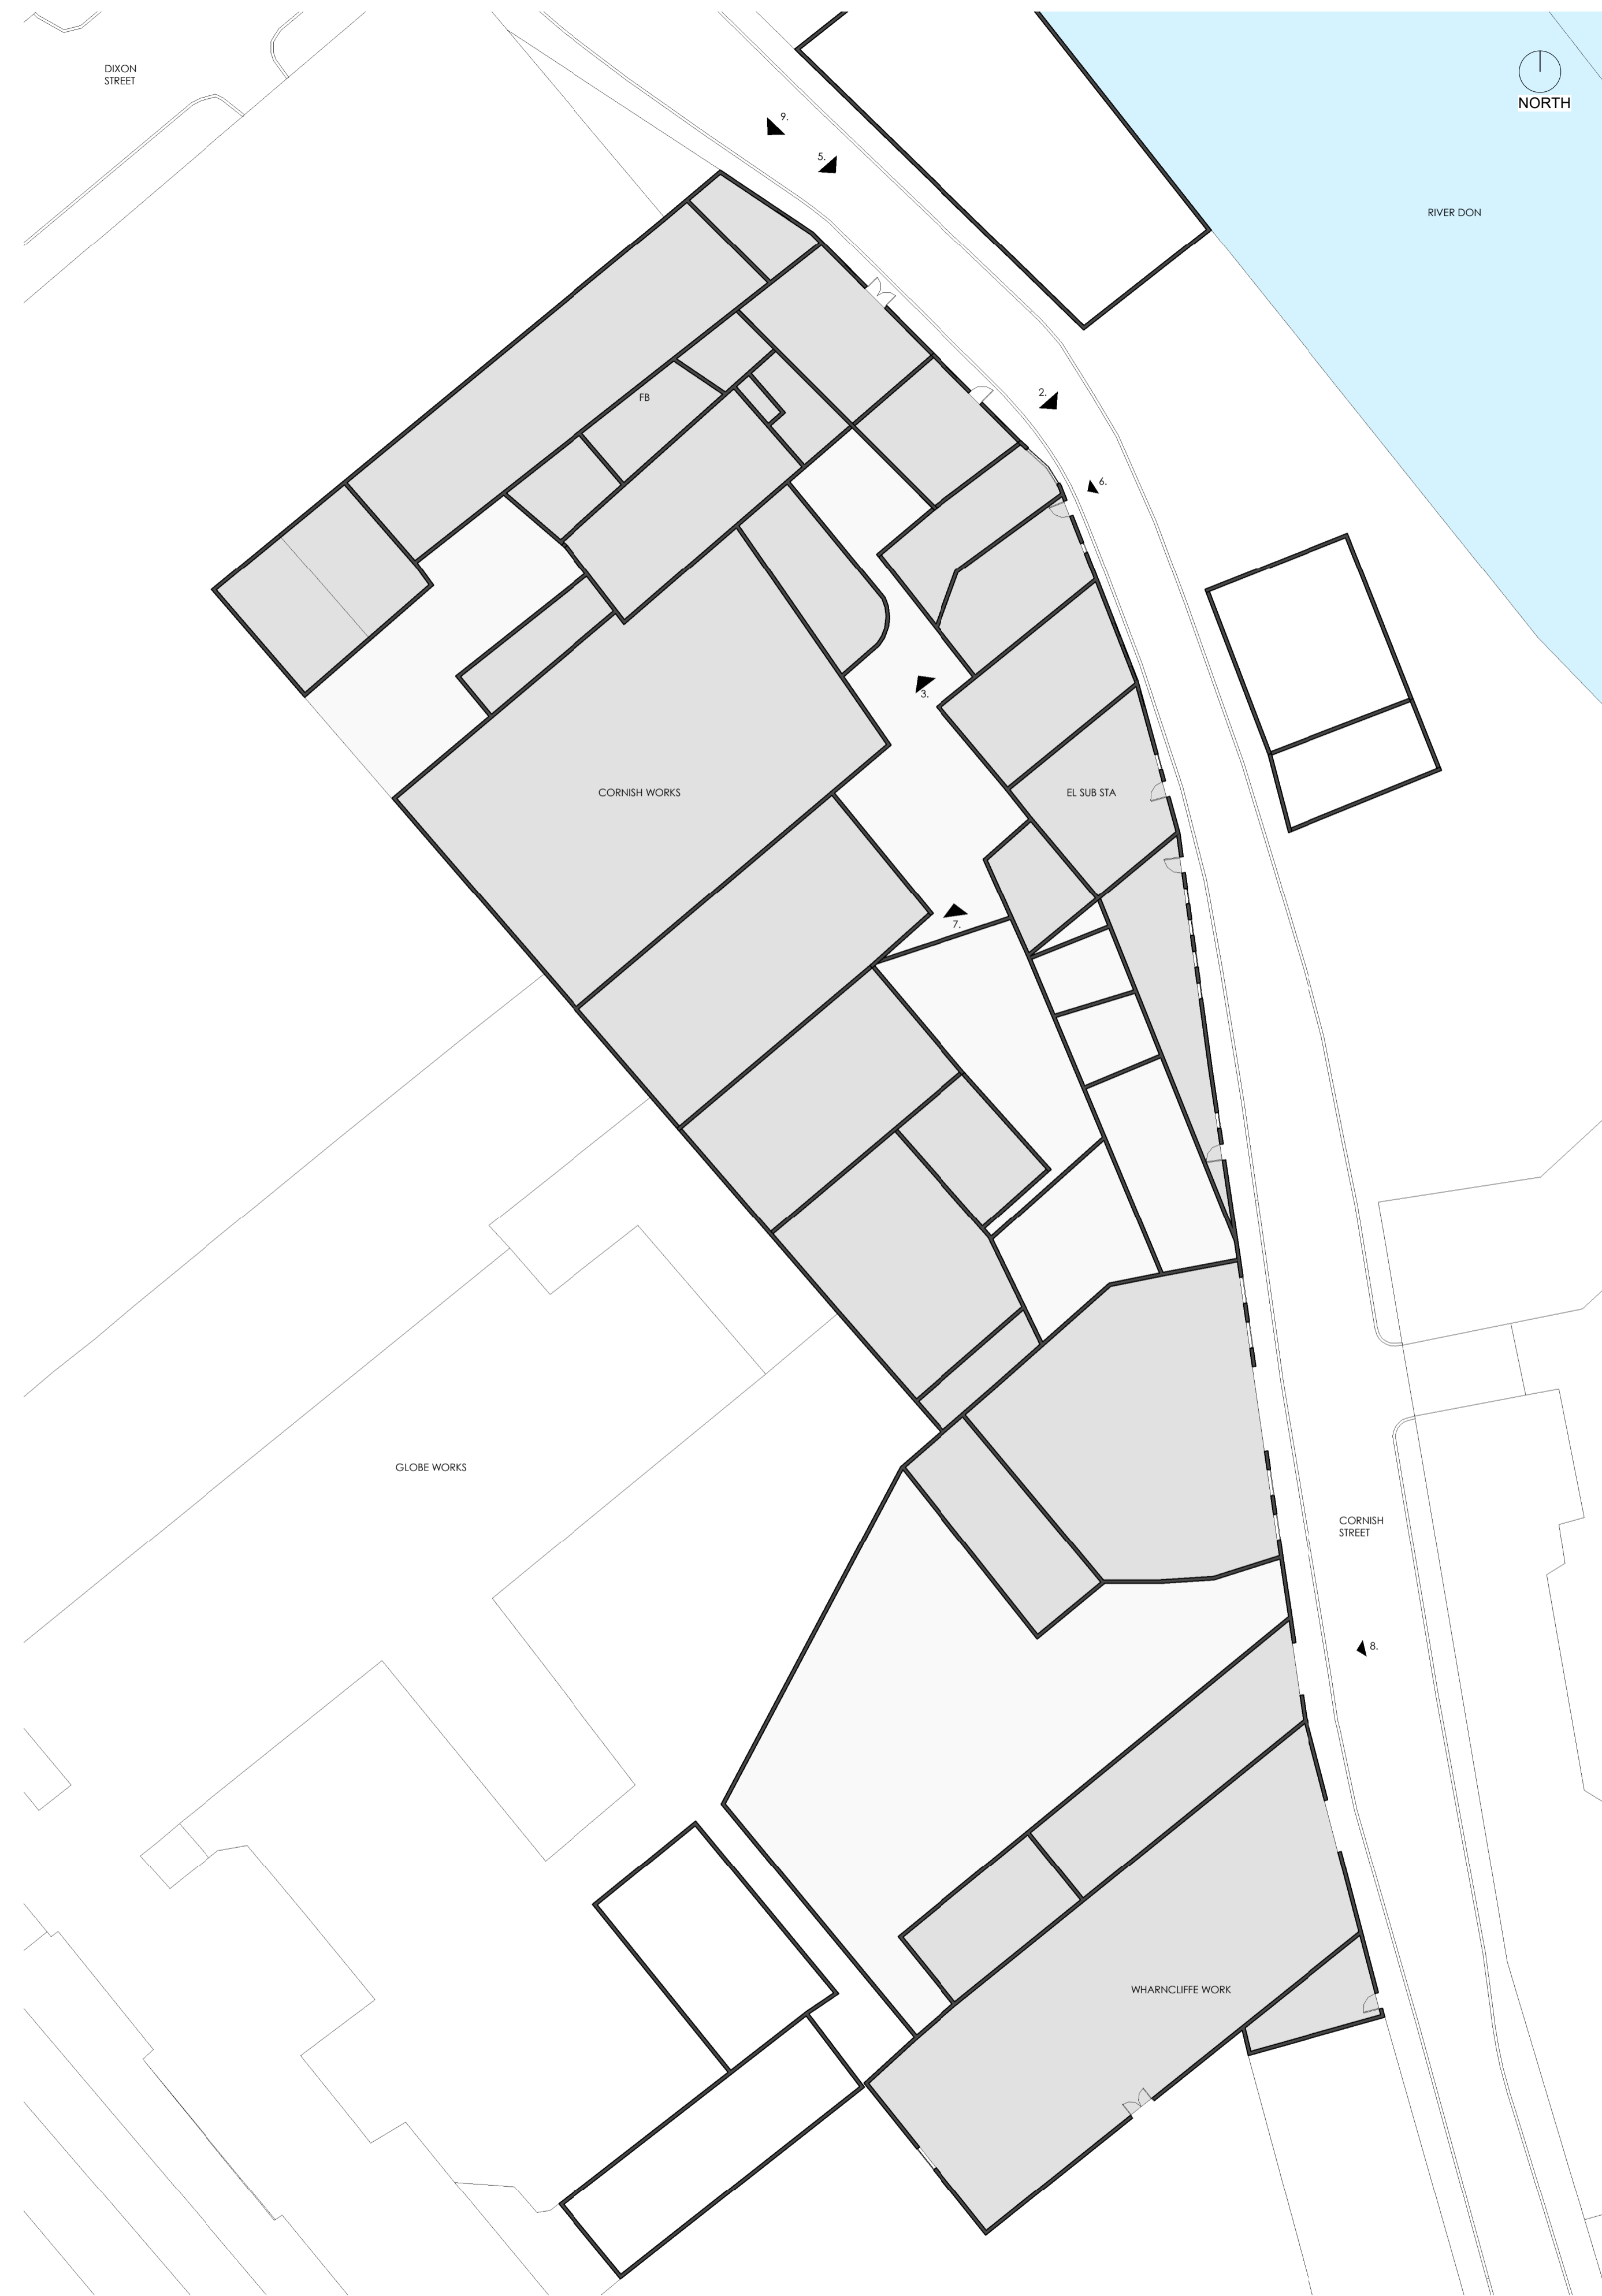

1 Cornwall Works Site Plan  
1 : 250

DATE	DESCRIPTION	REVISION

1) THIS DRAWING IS THE EXCLUSIVE PROPERTY OF JAMES HAMILTON ARCHITECTS AND MAY NOT BE REPRODUCED IN WHOLE OR IN PART WITHOUT PRIOR WRITTEN CONSENT FROM THE OWNER. 2) THE CONTRACTOR IS TO CHECK AND VERIFY ALL DIMENSIONS AND LEVELS PRIOR TO CONSTRUCTION. 3) THE ARCHITECT CAN NOT BE RESPONSIBLE FOR ANY USE OR ABUSE OF THIS DRAWING OR FOR ANY DAMAGE TO PROPERTY OR PERSONS. 4) DO NOT SCALE FROM DRAWINGS IF IN DOUBT ASK.