




GENERAL NOTES

Sizes and dimensions to any elements are indicative only. All dimensions to be checked on site prior to commencement of any works.

DO NOT SCALE FROM THIS DRAWING.

FLOOR DATA

GIA: 5,146 sqft
NIA: 4,083 sqft
Office NLA: 3,129 sqft
Maximum Capacity: 178
Desks on Plan: 64

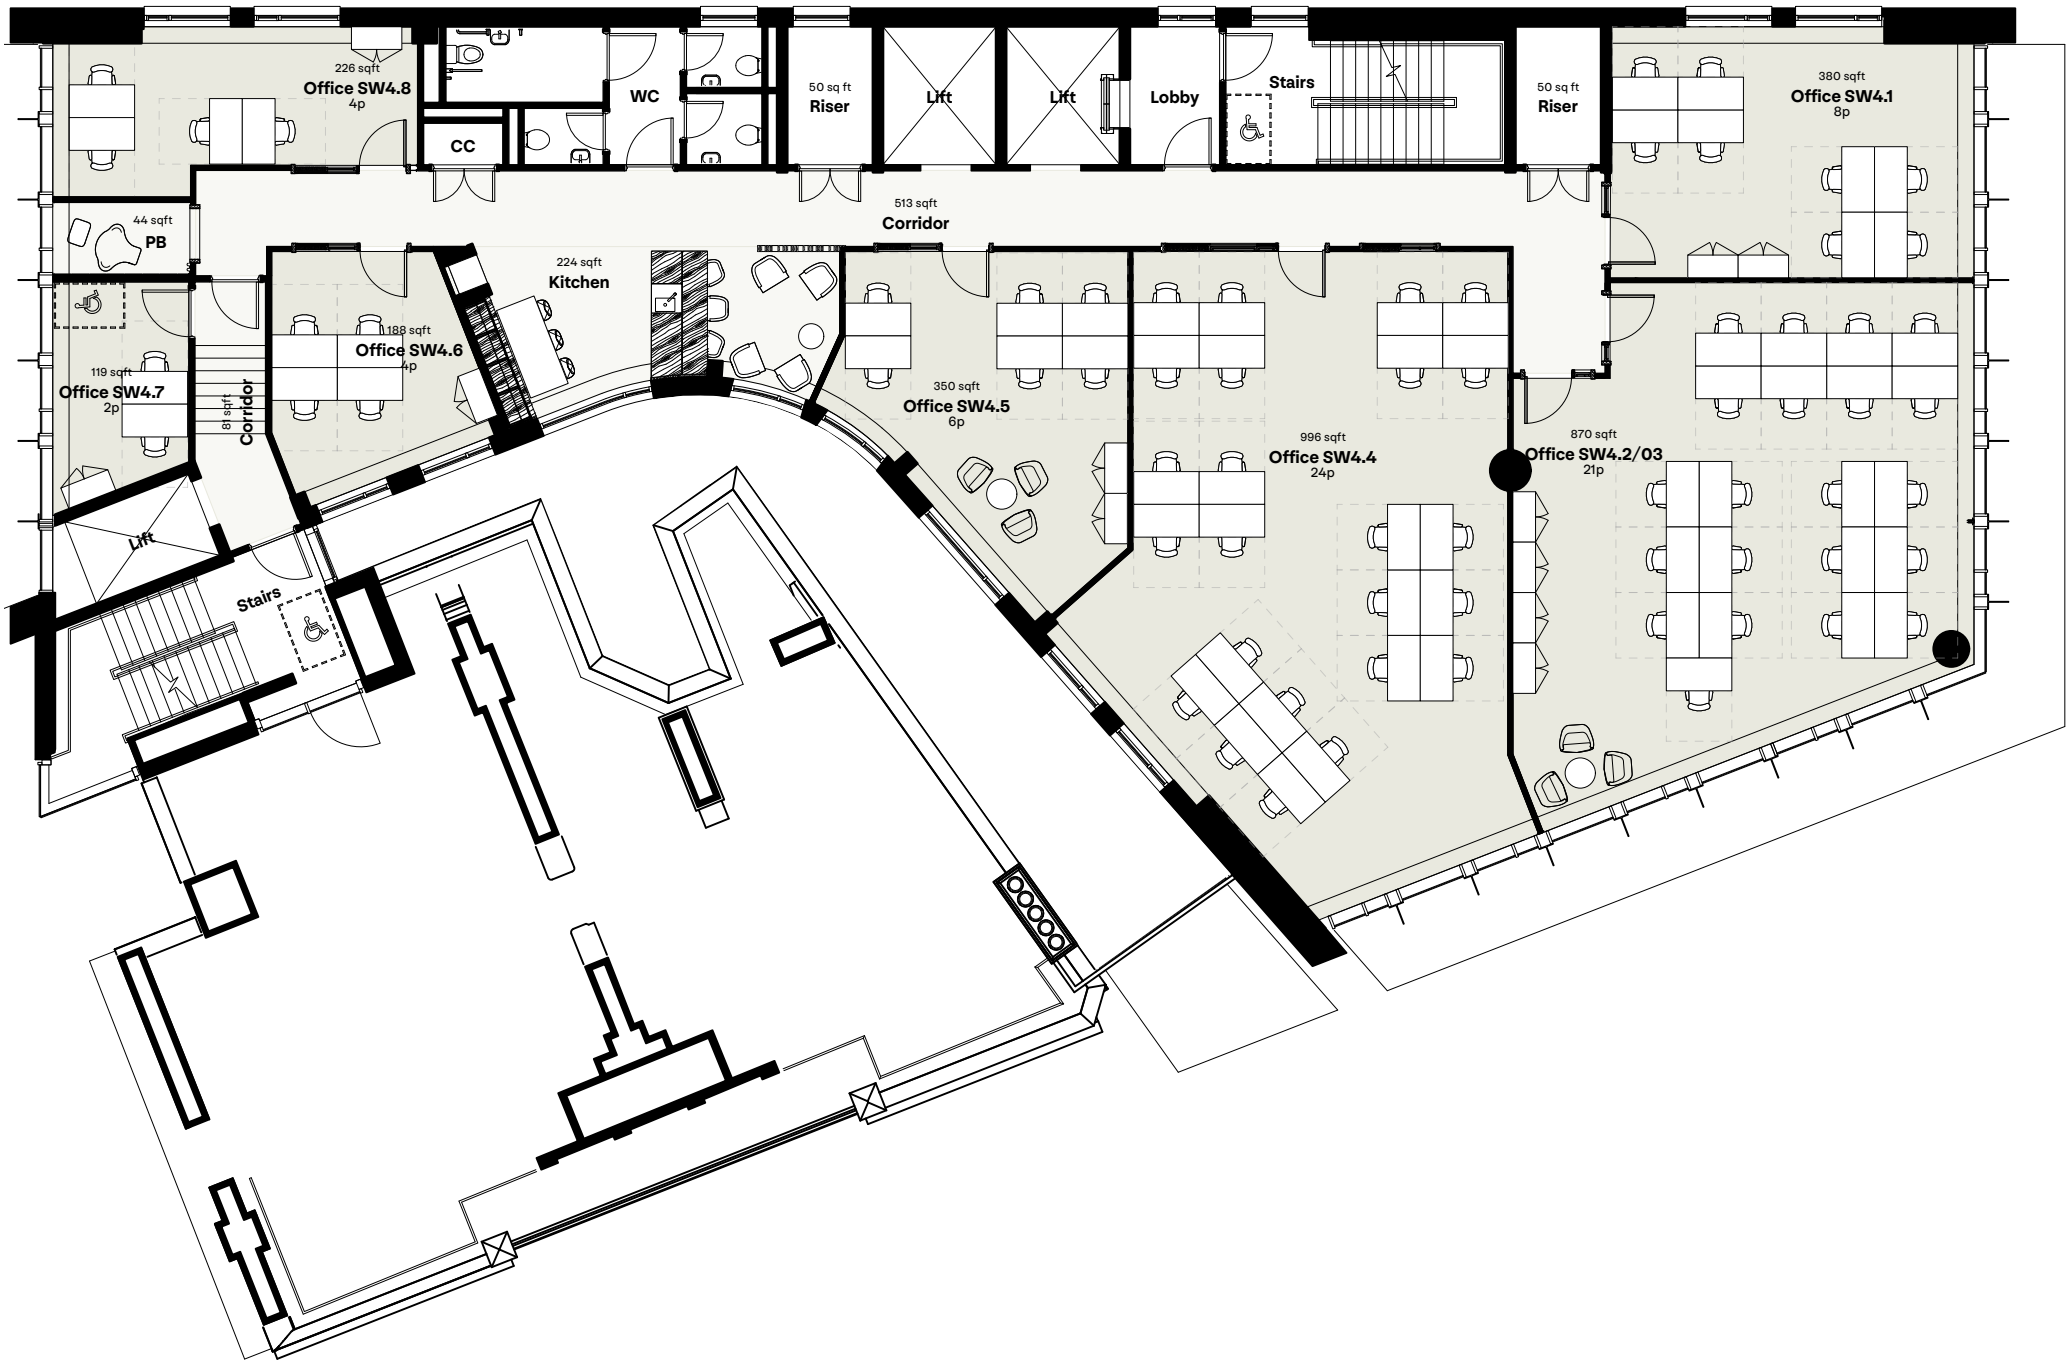

C - Updated Office Alteration	28.09.2023	HGS
B - Updated Office Alteration	17.03.2023	HGS
A - Updated to suit graphic re-brand	13.05.2021	JC

REVISION	DATE	INITIAL
----------	------	---------

SW Fourth Floor

SCALE 1:150 @ A3	
DWG No. SLB-SP-SM-04	REVISION C
DATE November 2019	DRAWN BY MS
STATUS For Information	


THE STANLEY BUILDING
KINGS CROSS

FORA