
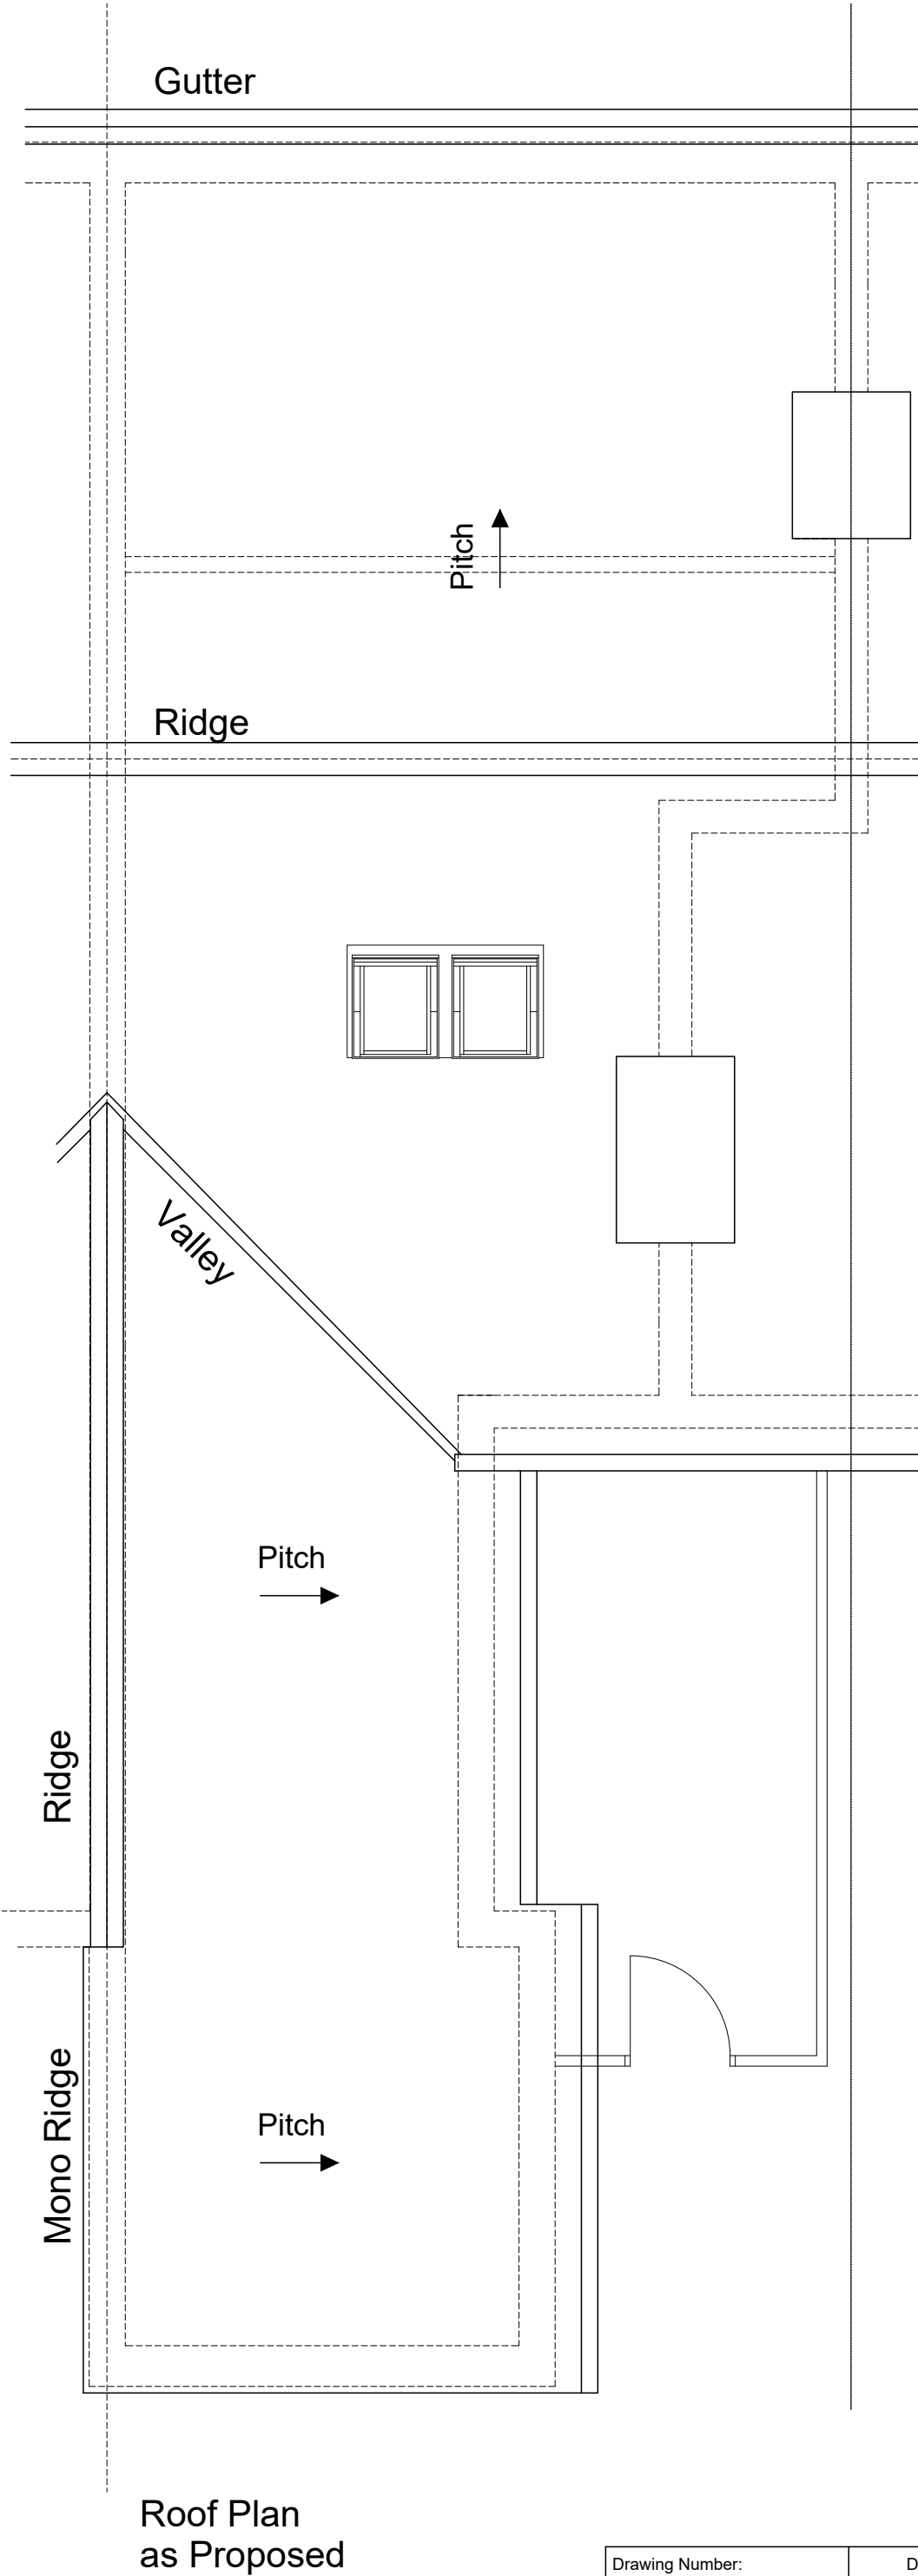
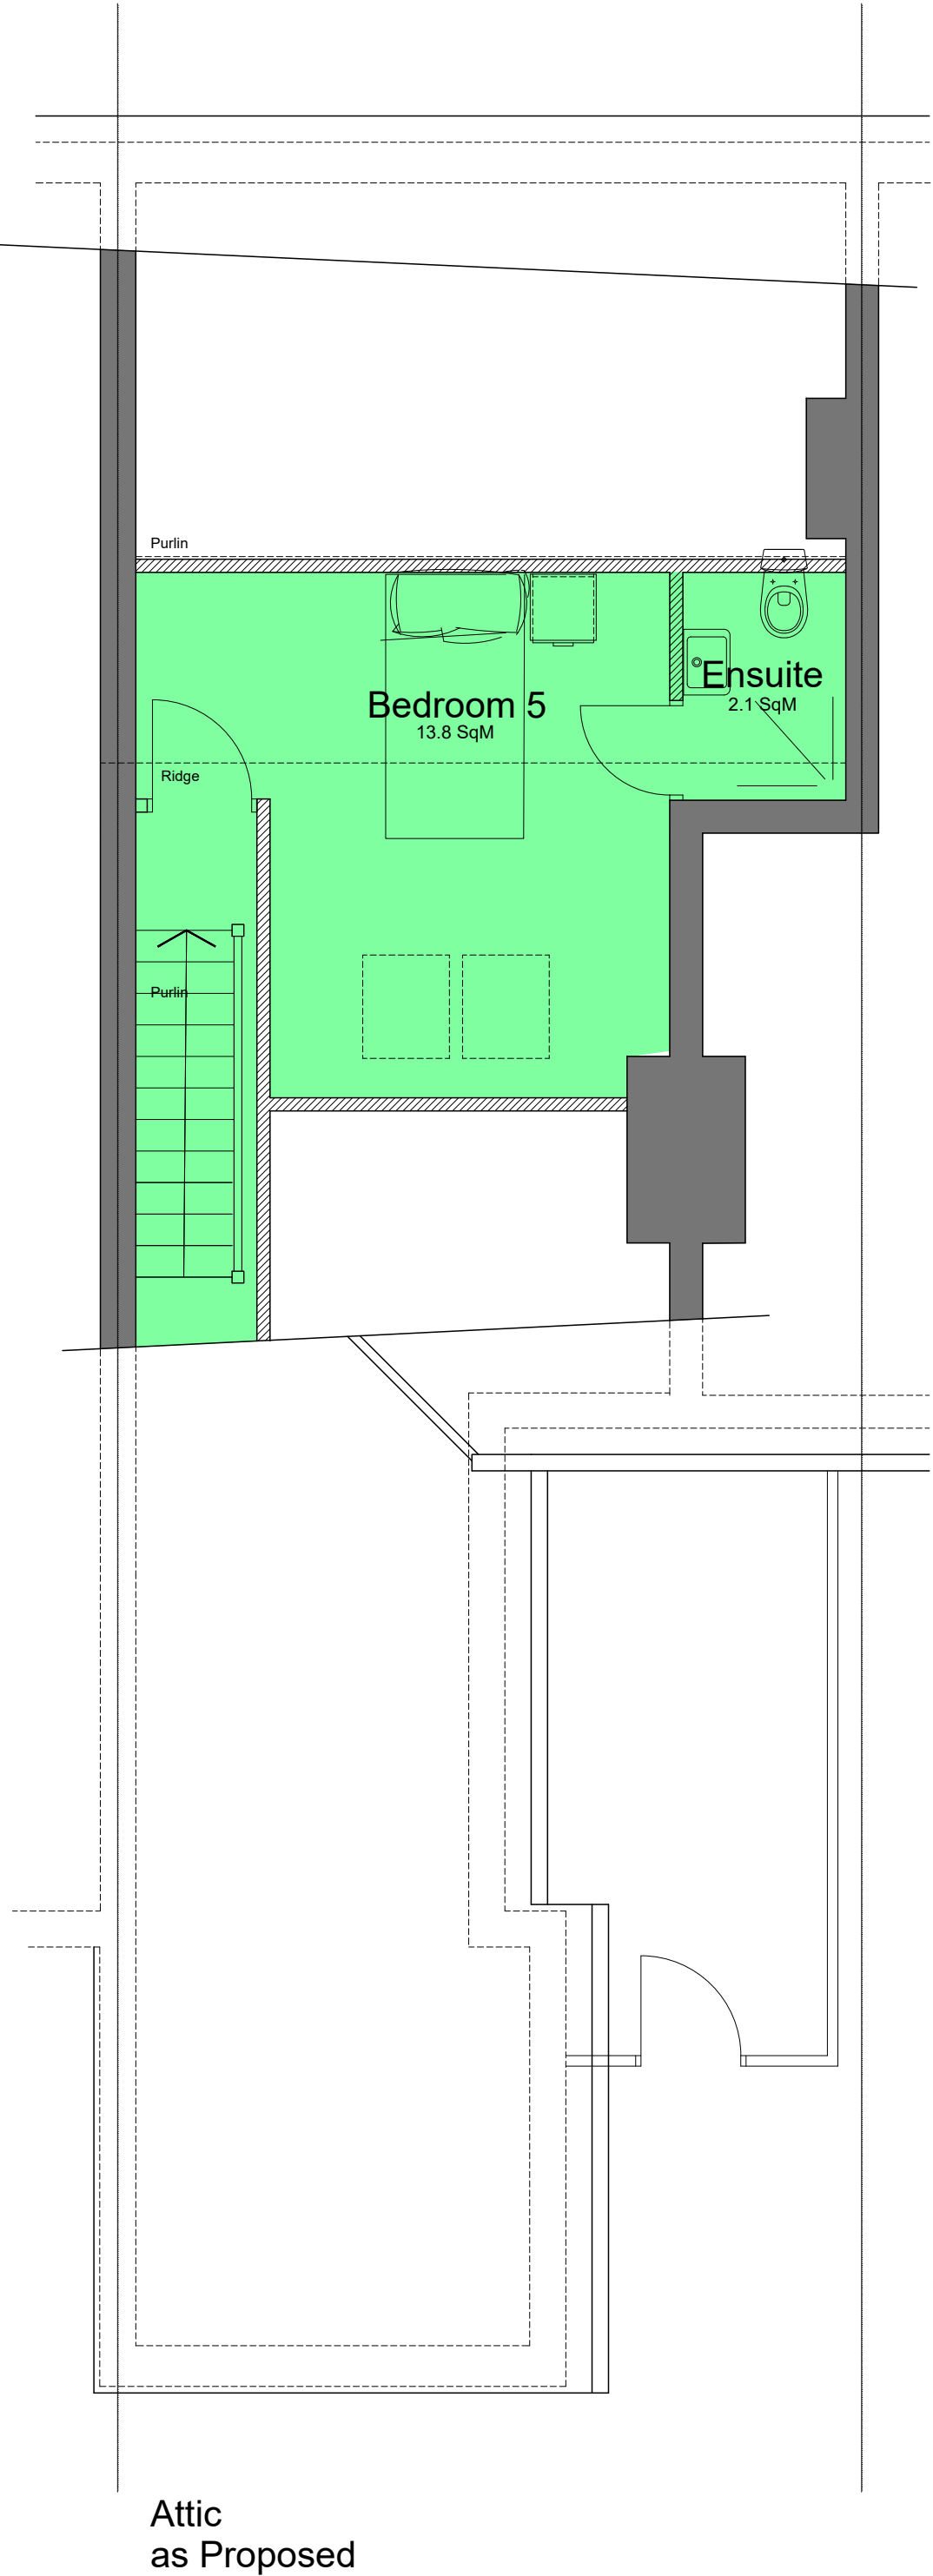
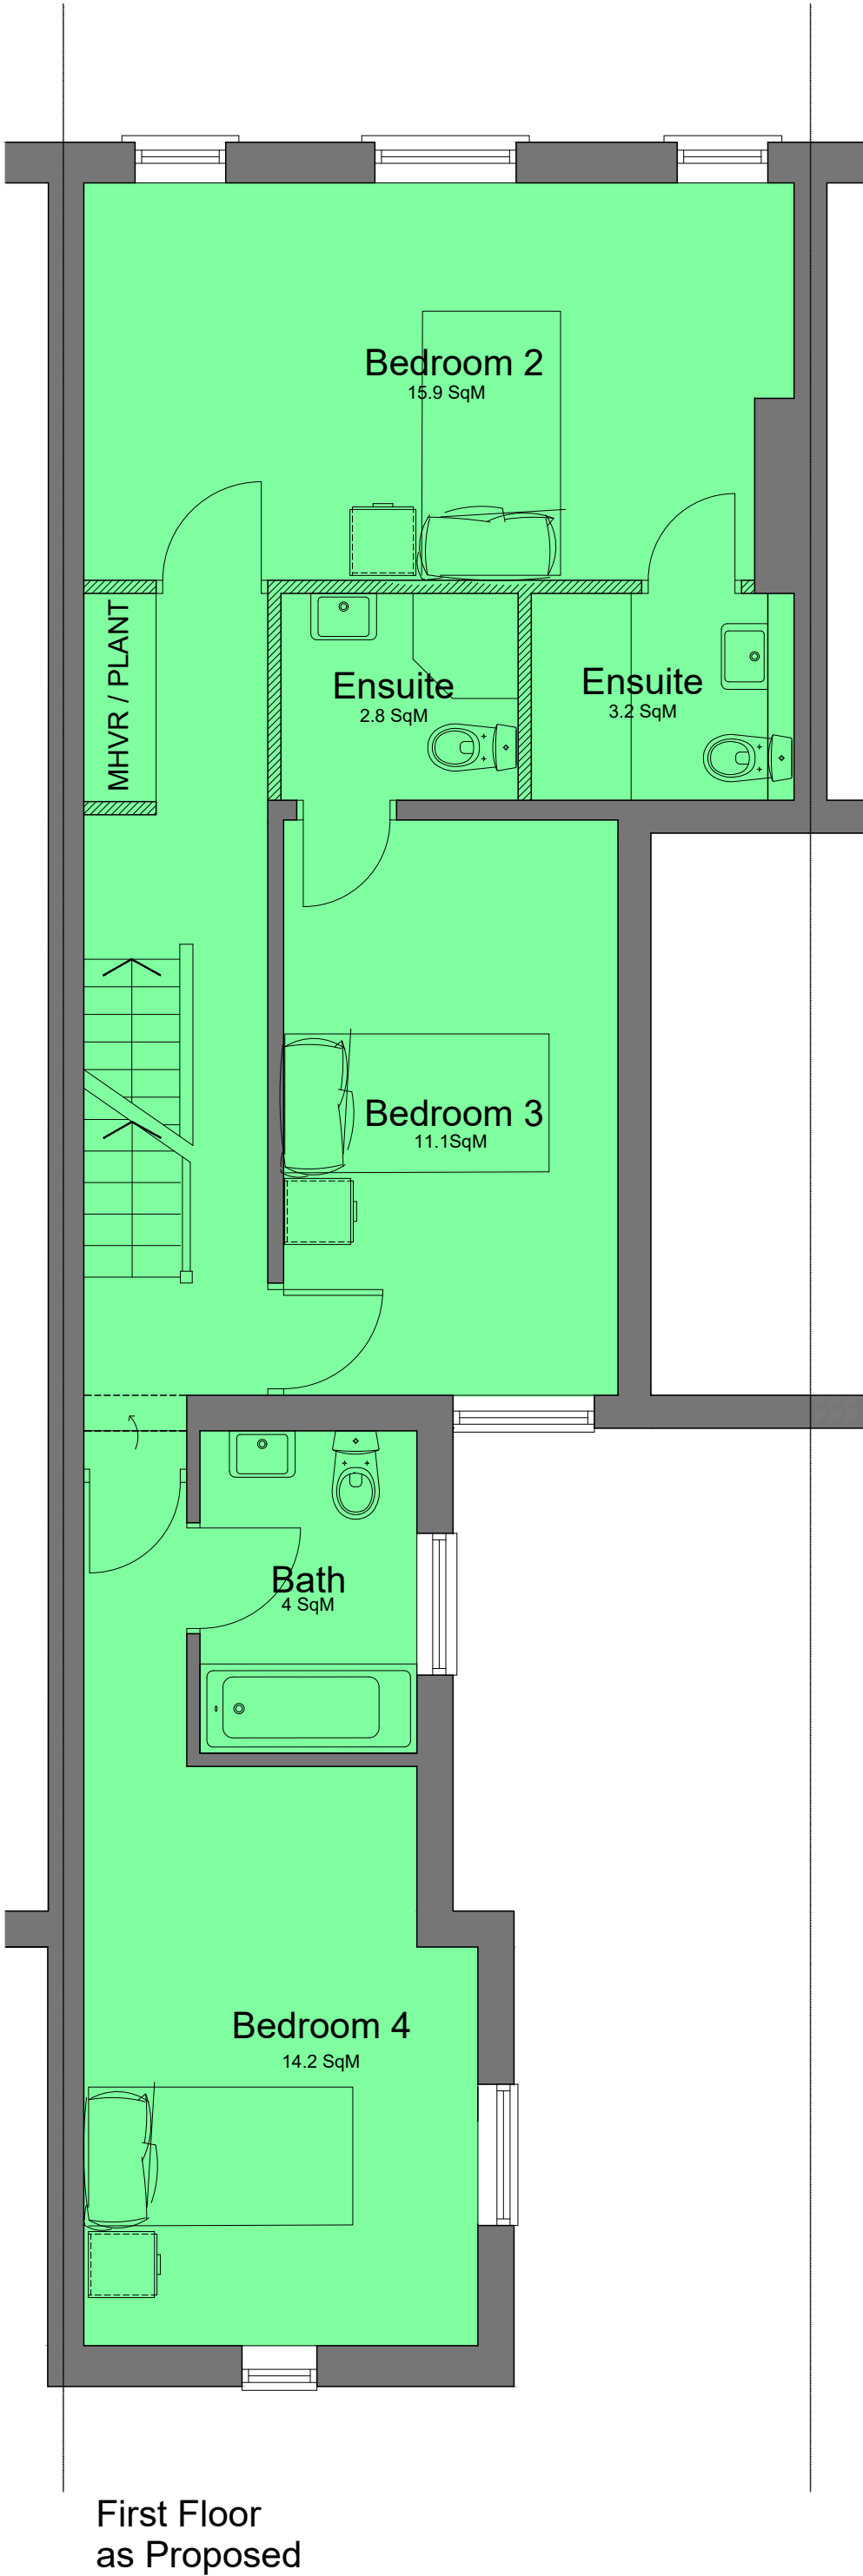
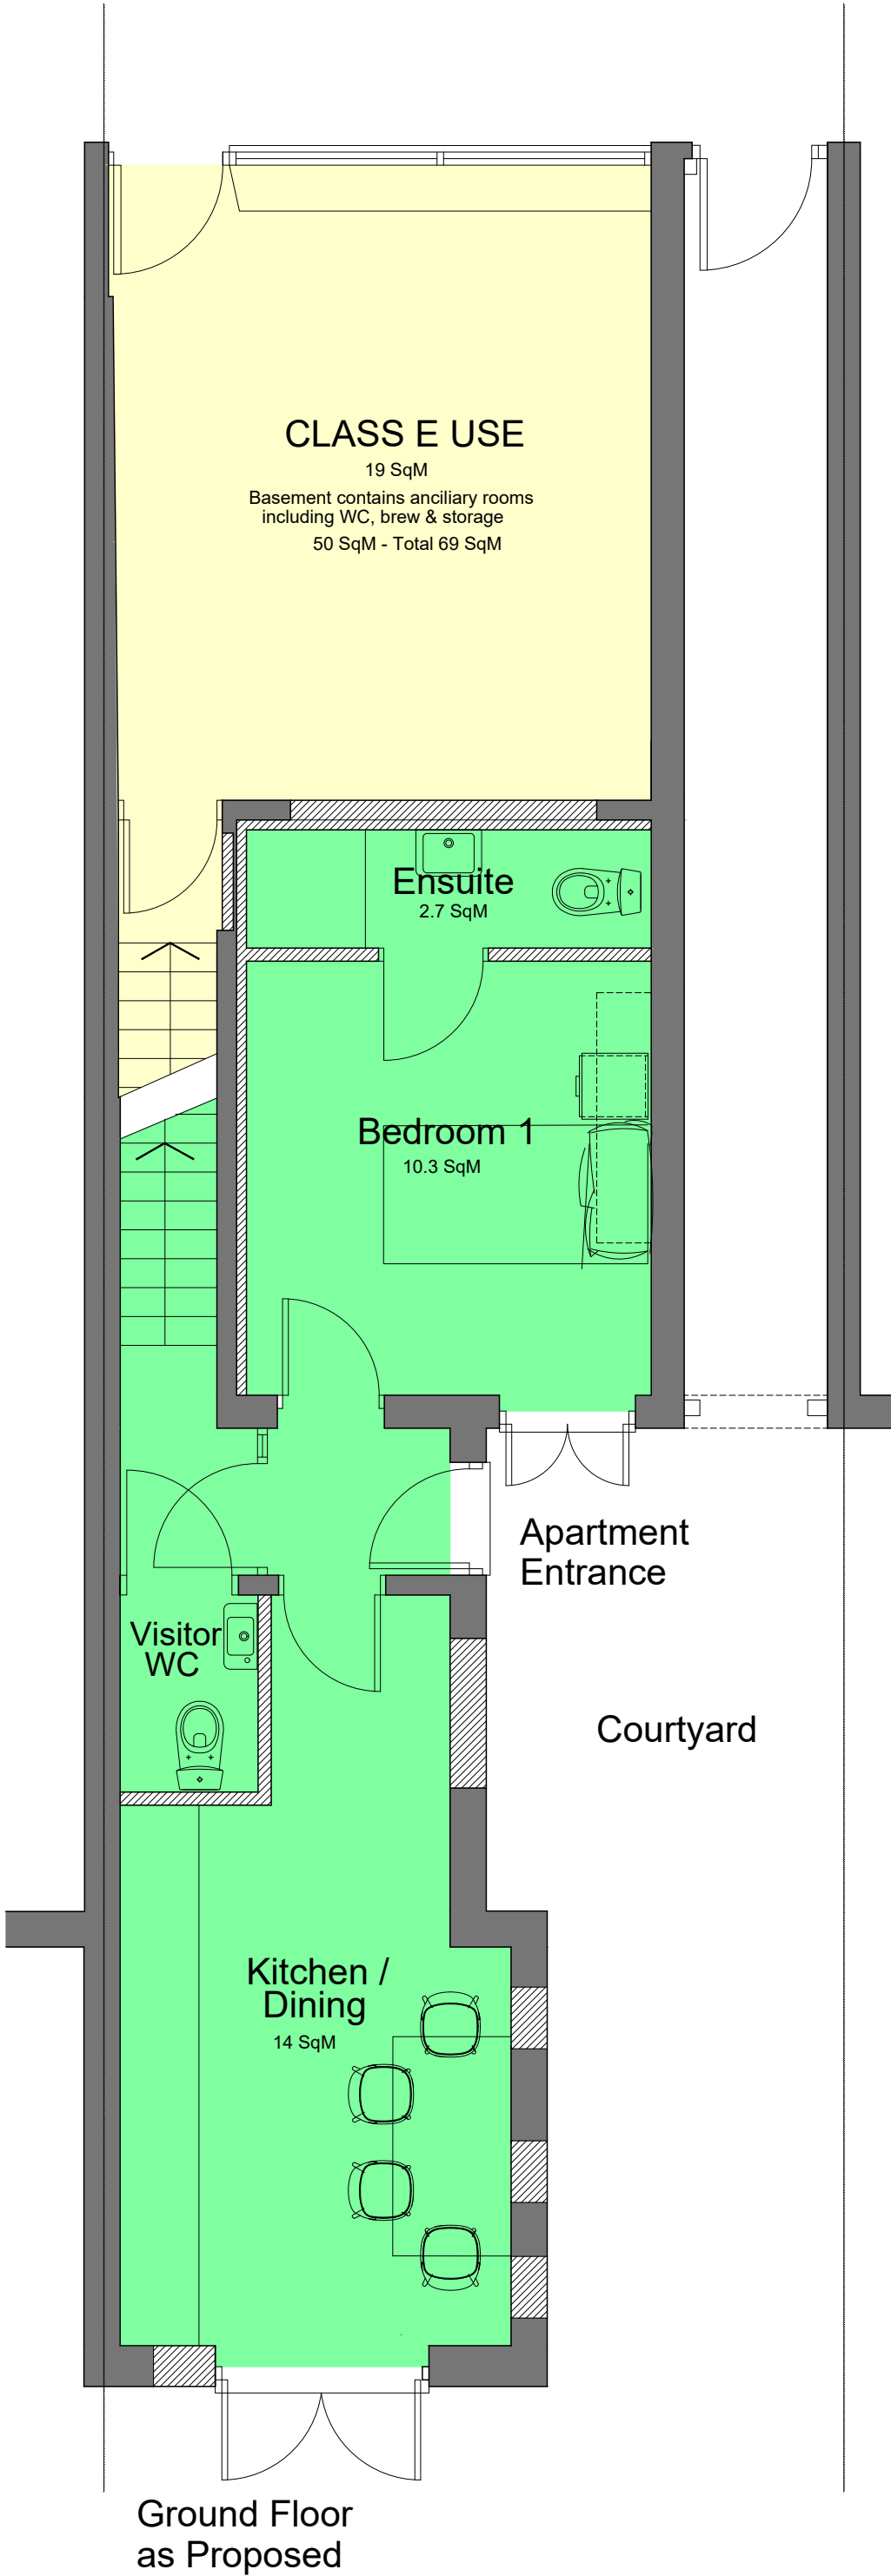


Do not scale from this drawing. All dimensions and levels are to be checked on site. All areas are approximate and are for information only. This drawings is to be read in conjunction with all other relevant documents and all works are to comply with the current Building regulations, British Standards and Codes of Practice etc.

All details of the existing structure are to be verified by others on site prior to any works commencing. The copyright of this drawing and all works executed from this drawing remain the property of Tua Technical Limited. Any 3rd party survey information contained on this drawing is not the responsibility of Tua Technical Limited.

Revision	Description	Date
R1	First Floor reconfigured	27/3/25
R2	Local Authority Comments Incorporated	18/7/25
R3	Local Authority Comments Incorporated	18/7/25
R4	WC to commercial unit clarified	14/8/25

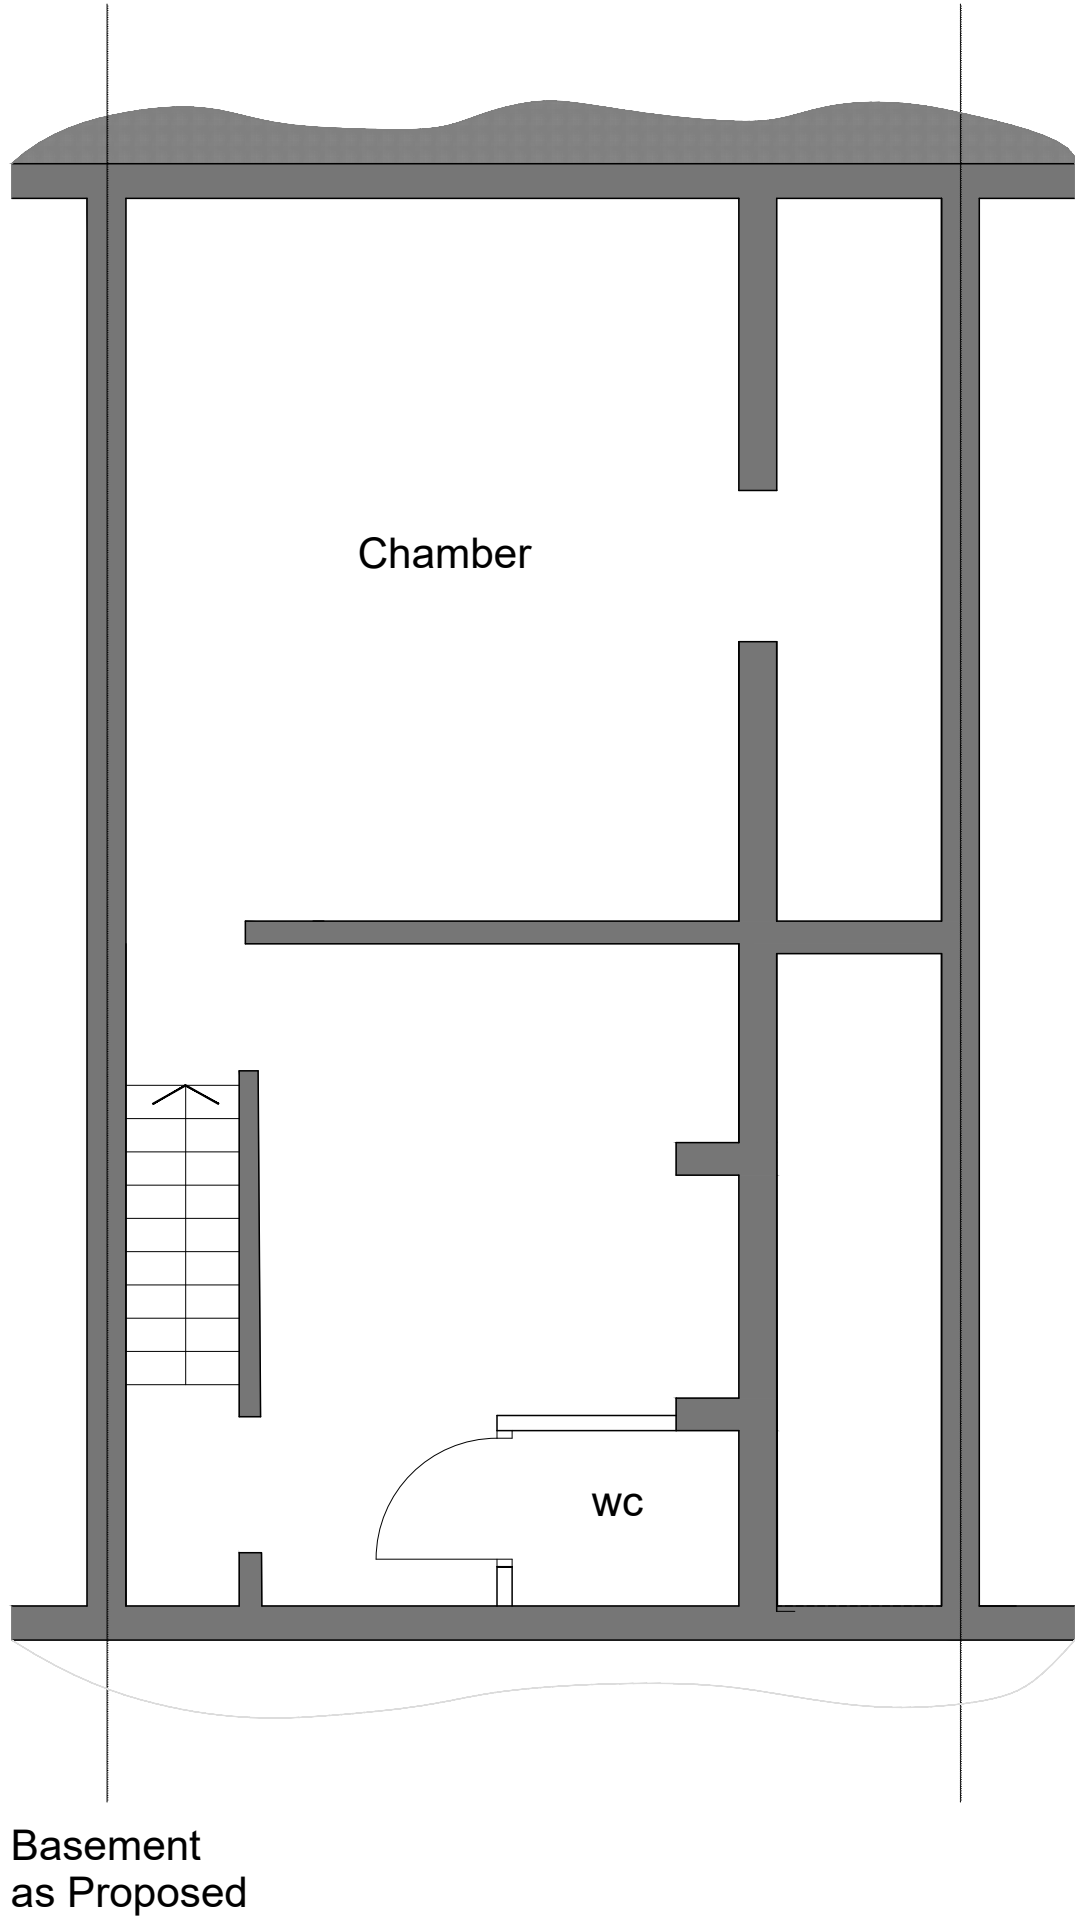

Drawing Number:	TT84(PL)004-R4	Date:	Nov 2024
Stage:	PLANNING		
Scale:	1:50 @ A1		
Drawn By:	PDW	Checked By:	
Client:	Daryl Gooch		
Drawing Title:	12 Buxton Road, Heavily Proposed Plans		
<div><div>Tua</div><div>TECHNICAL LIMITED</div></div>			