


this drawing and design is the copyright of aja architects and must not be reproduced in part or in whole without prior written consent. contractors must verify all dimensions on site before commencing work or preparing shop drawings If in doubt ASK.

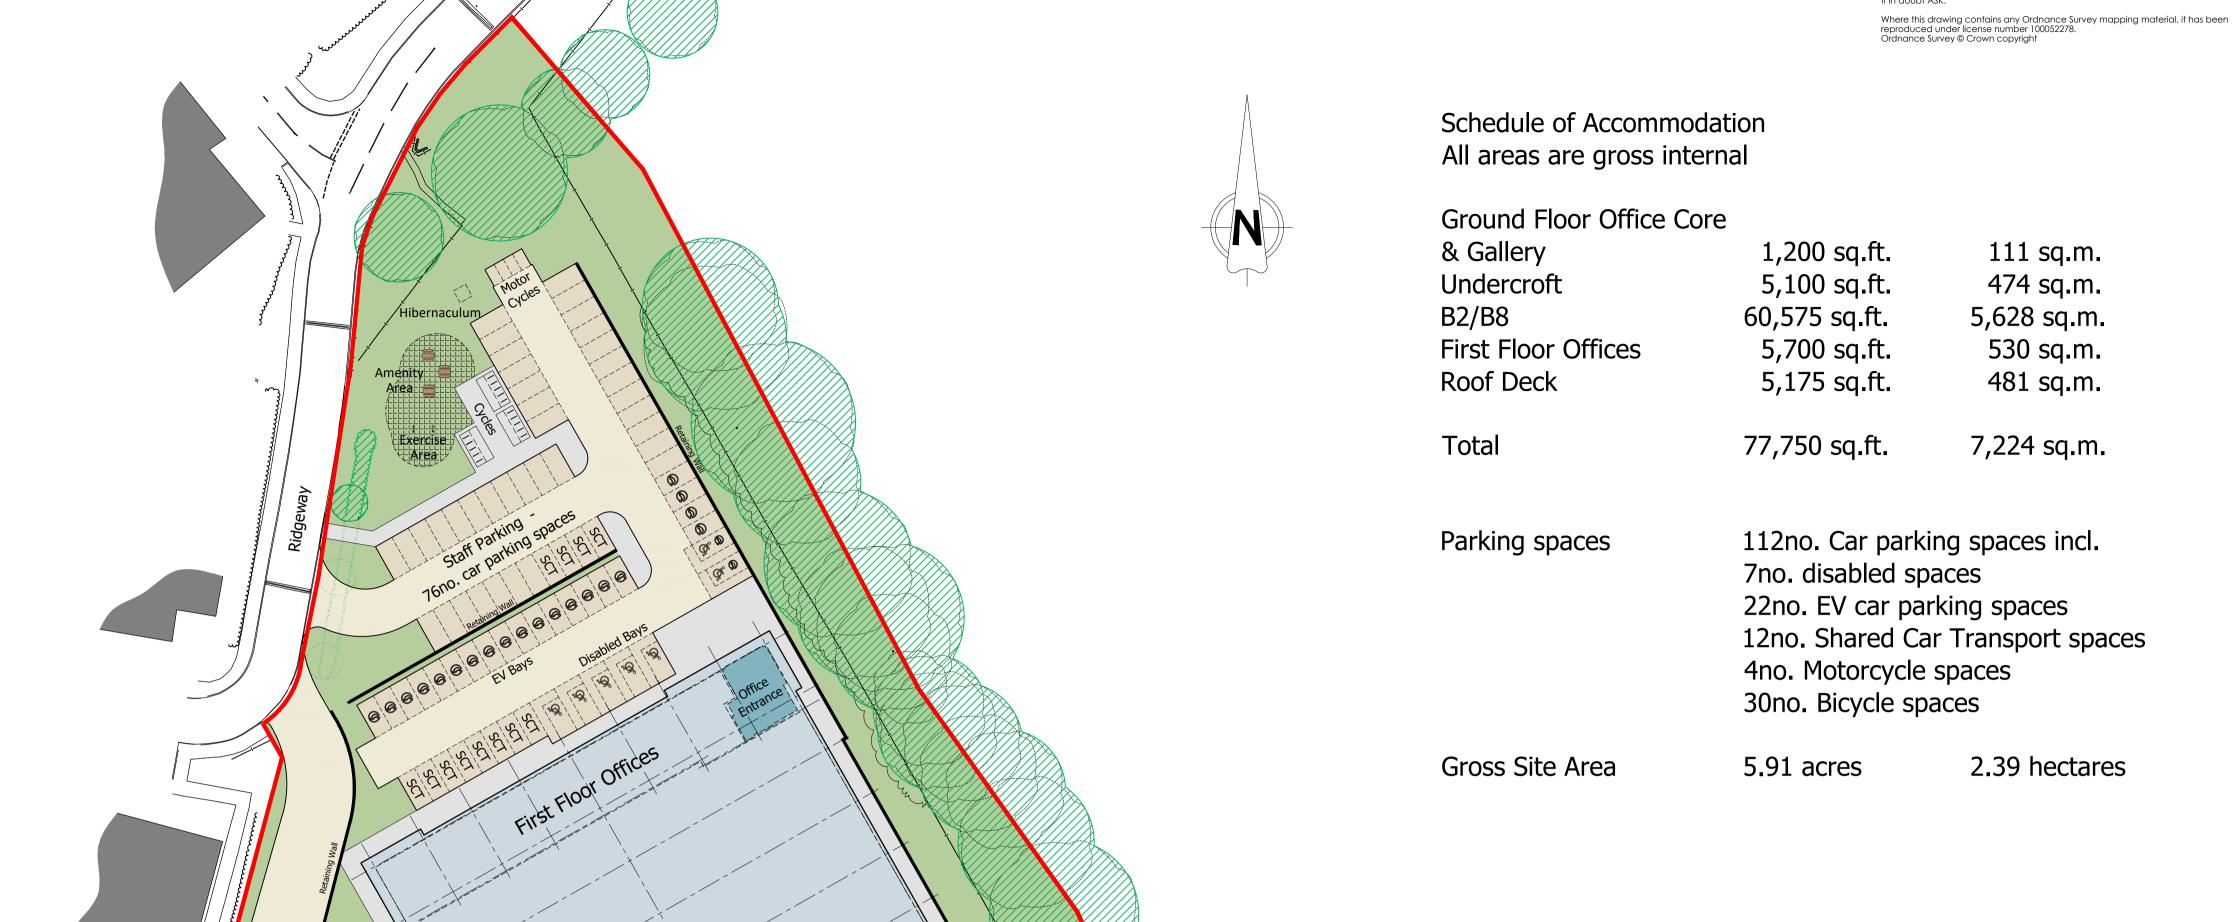



aja architects T: 024 7625 3200 1170 Elliott Court Herald Avenue Coventry Business Park COVENTRY CV5 6UB E: aja@aja-architects.com W: www.aja-architects.com

BARBERRY

Quinton Business Park

Proposed Site Layout Plan

scale	1:500 @ A1	drawn	up

