


DRAWING NO. ML0012024
CONTENT.SECOND FLOOR OFFICES

NOTES
 REAR OFFICE TO NO 10 IS PROPOSED TO
 BE A COMMUNAL KITCHEN

NUMBER 11 IS PROPOSED TO BE
 COMPLETED EARLY NEXT YEAR
 NUMBER 10 IS STILL TO BE LET AS ENTIRE
 UNIT
 OR SPLIT INTO FRONT, MIDDLE AND REAR
 (IF REQUIRED) OFFICES AS THIS CAN BE
 QUICKLY ACHIEVED.
 THE SHOWN FORMAT FOR NUMBER 10
 WOULD BE CONSTRUCTED IF REQUIRED
 AT A LATER DATE.

THIS WOULD ACHIEVE THE FLEXIBILITY
 NEEDED TO LET THESE SPACES

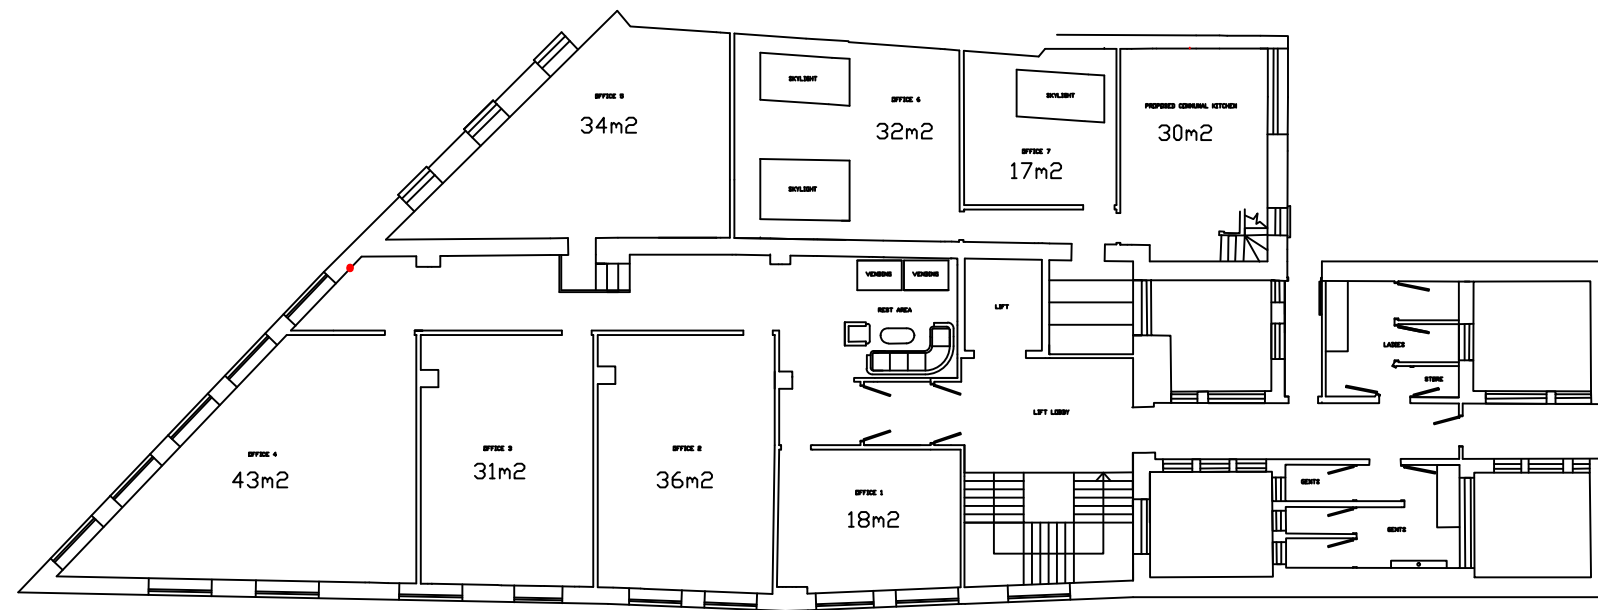

EDDERSHAW S
 F.C.EDDERSHAW & SON LTD.

DATE 15/11/2024	SCALE: DO NOT SCALE
TITLE PROPOSED 2ND FLOOR OFFICES	
CONTRACT LOCATION 10-11 MILL LANE CARDIFF CF10 1FL	
LEE JONES	CHECKED