

This drawing may not be copied, reproduced or given to any third parties for any reason whatsoever without the written permission of BLOC COMMERCIAL INTERIORS. Please note this drawing and design is protected under Copyright and remains the property of BLOC COMMERCIAL INTERIORS at all times.
© Copyright 2023 BLOC COMMERCIAL INTERIORS


Standard Instructions
A: All dimensions to be verified on site & any discrepancies on the drawings or divergence between drawings to be immediately reported to the Project Manager before pulling the work concerned in hand, fabricating the work or preparing shop drawings.
B: Work to figured dimensions only (except where full size details are provided).
C: Do not vary any work shown on the drawings without obtaining prior approval from the project Manager or Designer.
D: Any additional information required should be requested from the Project Manager or Designer before commencement of work on site.

Plot Date
12/07/2023 13:53:36 - Lauren Daw

B	Remove 1 phone booth	12.07.23	LD
A	Remove 1 phone booth	04.07.23	LD
REV	DESCRIPTION	DATE	BY
STATUS			
CONTRACT			
CLIENT			
Ocean House			
ADDRESS			
Ocean House 22 Cousin Lane London EC4R 3TE			
TITLE			
Ground Floor General Arrangement			
DWG	2279_02_GA A1		REV B
JOB NO.	2279		
DRAWING BY	LD		
CHECKED BY			
SCALE	1:50@A2		
DATE	10.06.2023		

The Long Barn
Down Farm
Cobham Park Road
Cobham
Surrey
KT11 3NE

bloc
COMMERCIAL INTERIORS

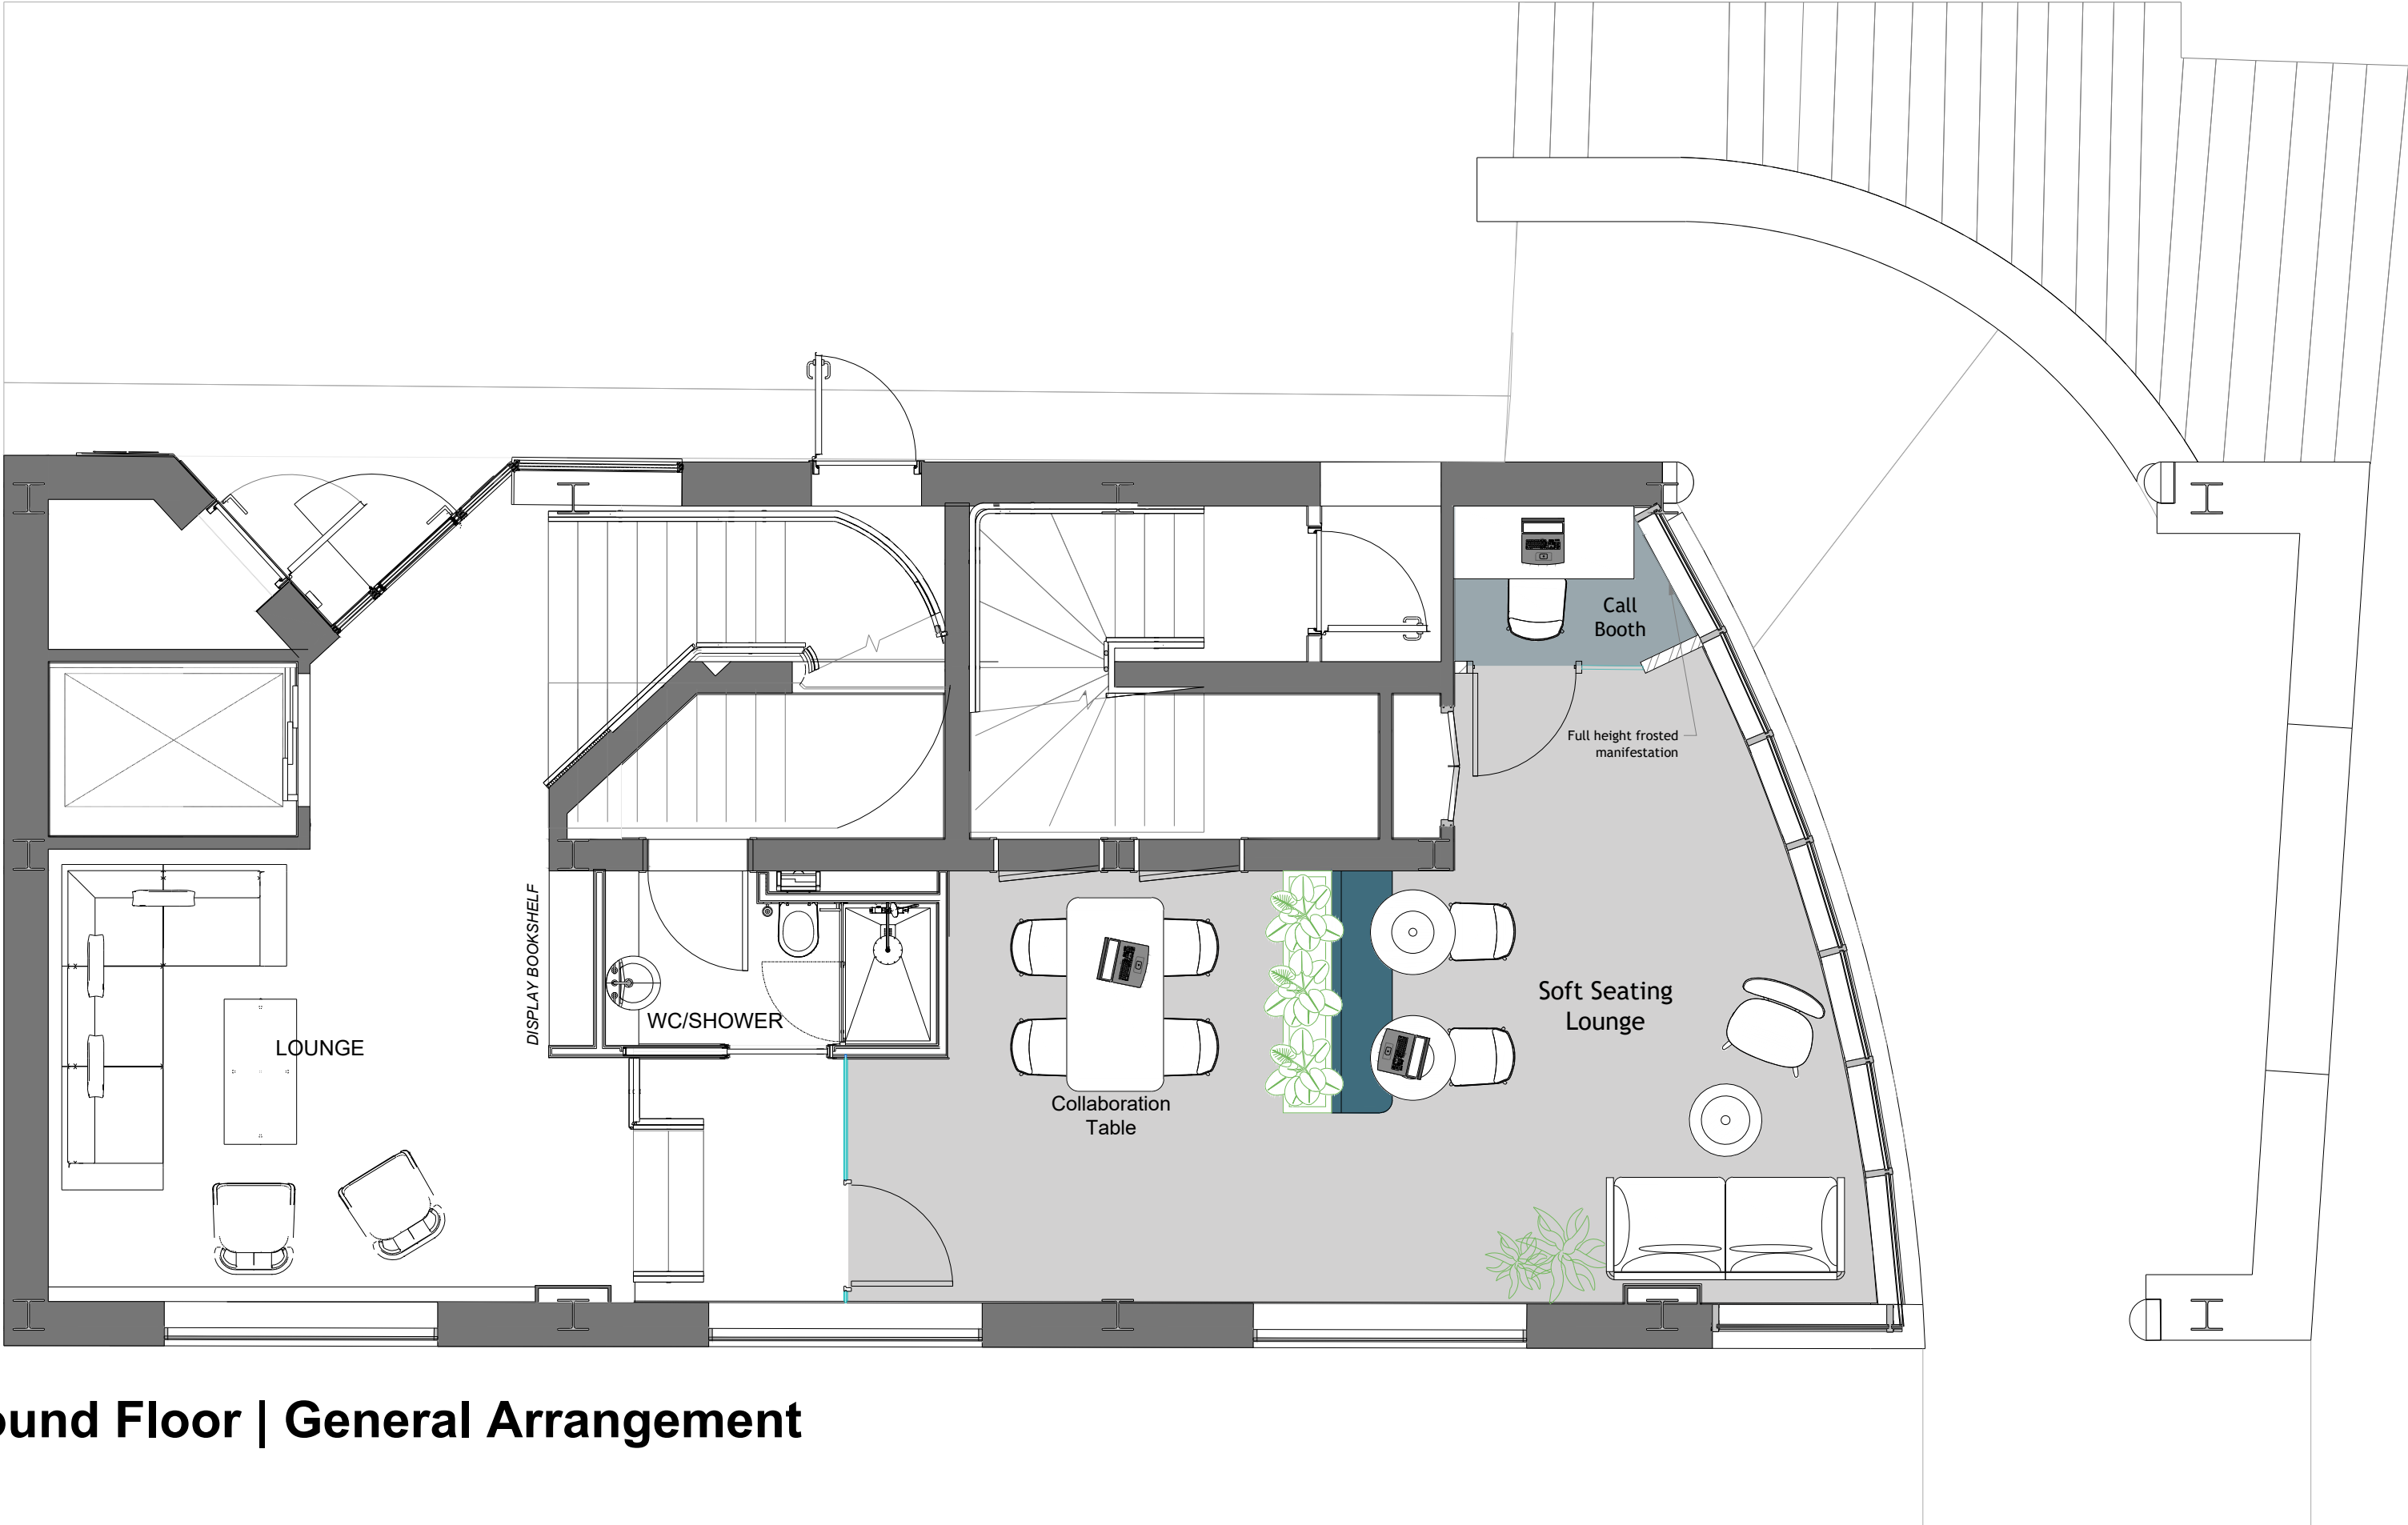

Ground Floor | General Arrangement