


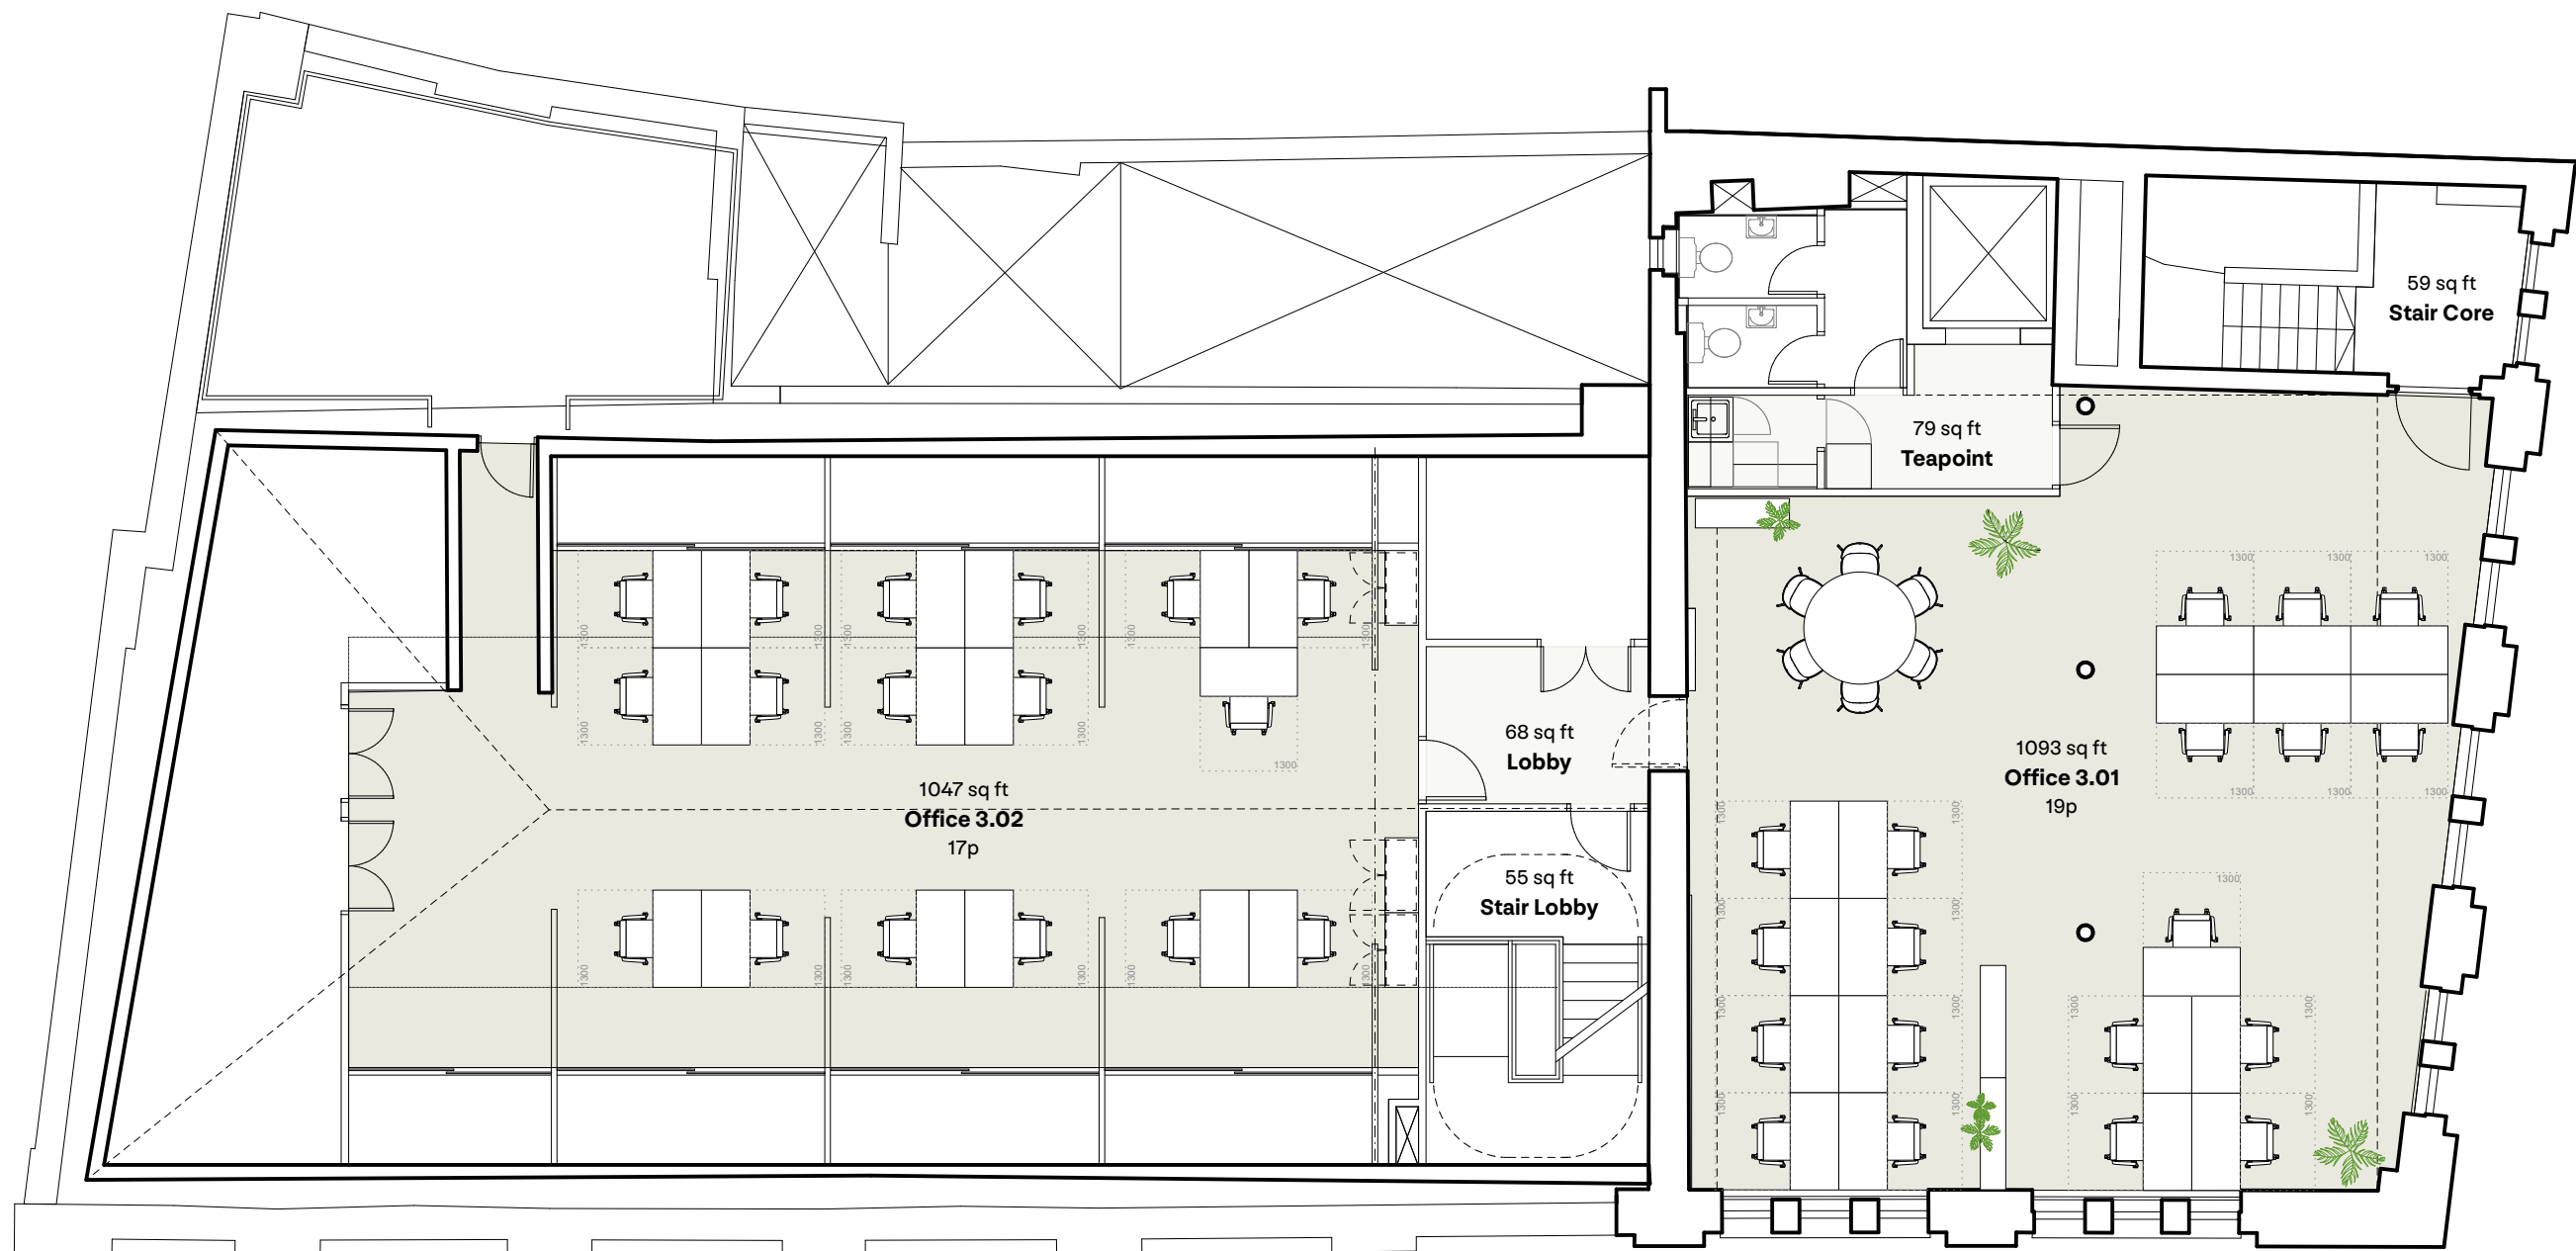

FORA


GREVILLE STREET
FARRINGTON

Third Floor

SCALE	1:200 @ A3	REVISION	C
DWG No.	GRE-SP-SM-03	DRAWN BY	JC
DATE	May 2019		
STATUS	FOR INFORMATION		

FLOOR DATA

GIA:	2,818sqft
NIA:	2,304 sqft
Office NLA:	2,140 sqft
Maximum Capacity:	60
Desks on Plan:	36

Note: Max capacities are based on the individual capacities of each office, and consideration must be made to the total floor capacity, ensuring the total max capacity of 60 desks is not exceeded.

REVISION

C - Updated GIA's	08.07.2022	MS
B - Updated to suit graphic re-brand	20.05.2021	JC
A - Plans updated to suit building survey	21.10.2020	JC
- Initial sales/marketing plans	06.10.2017	JC

DATE INITIAL

GENERAL NOTES

Sizes and dimensions to any elements are indicative only. All dimensions to be checked on site prior to commencement of any works. DO NOT SCALE FROM THIS DRAWING.