
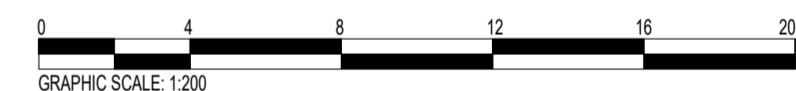
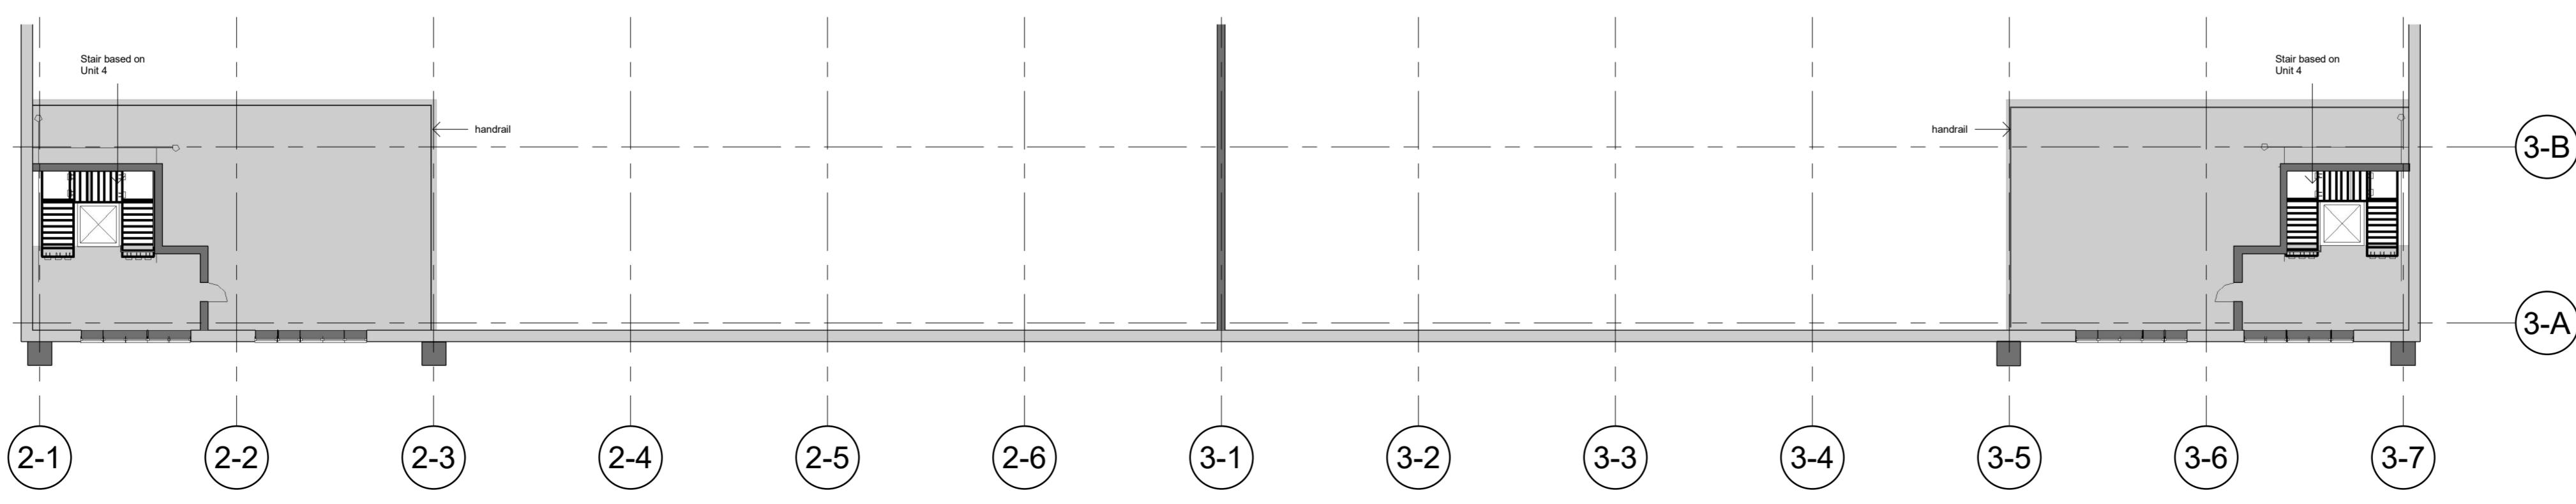
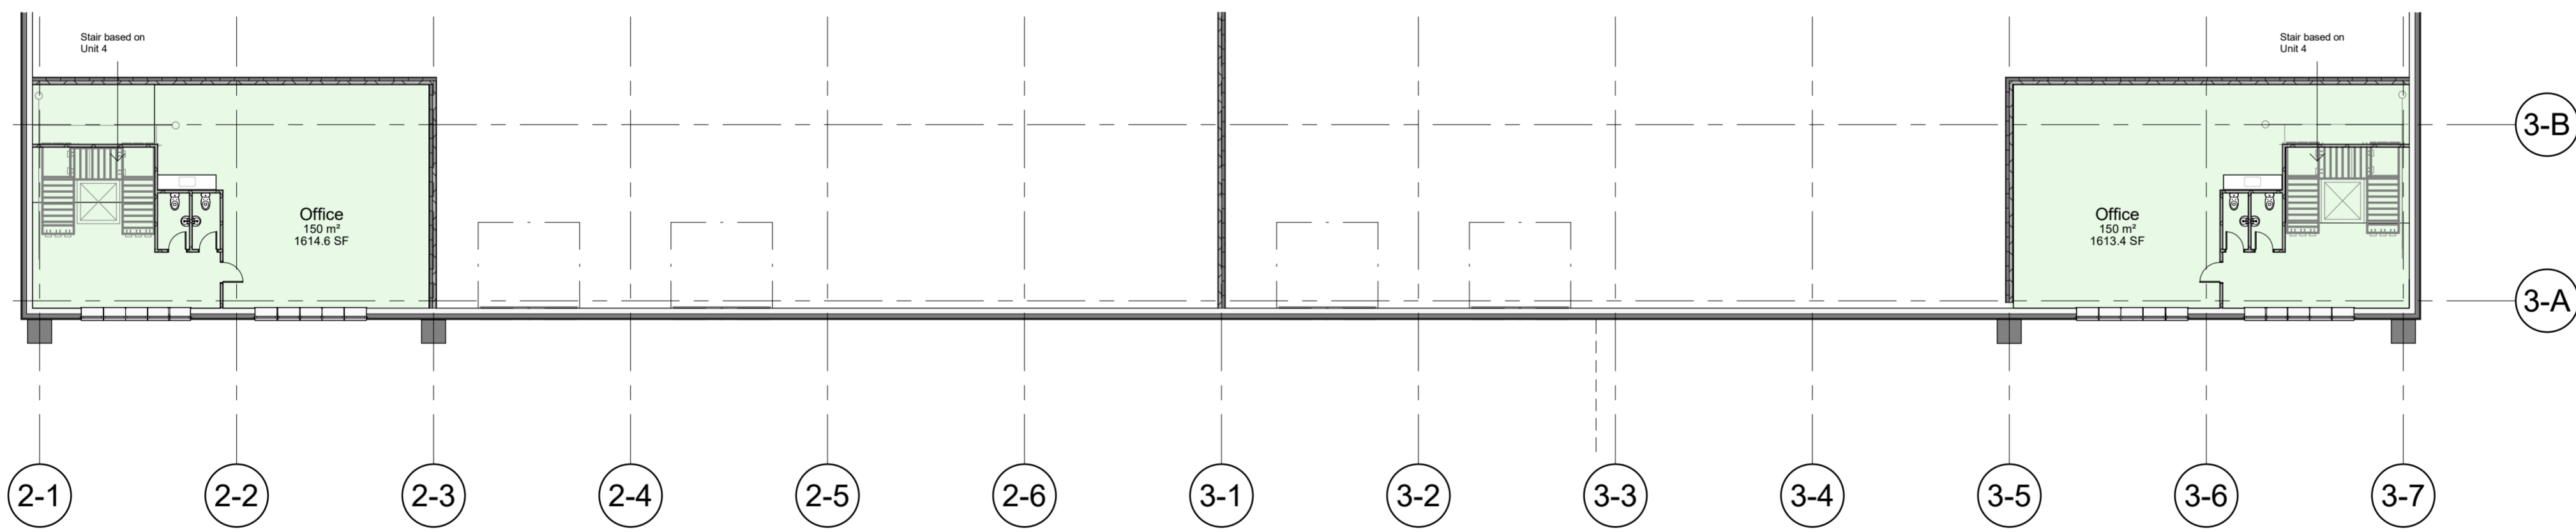


subject to planning

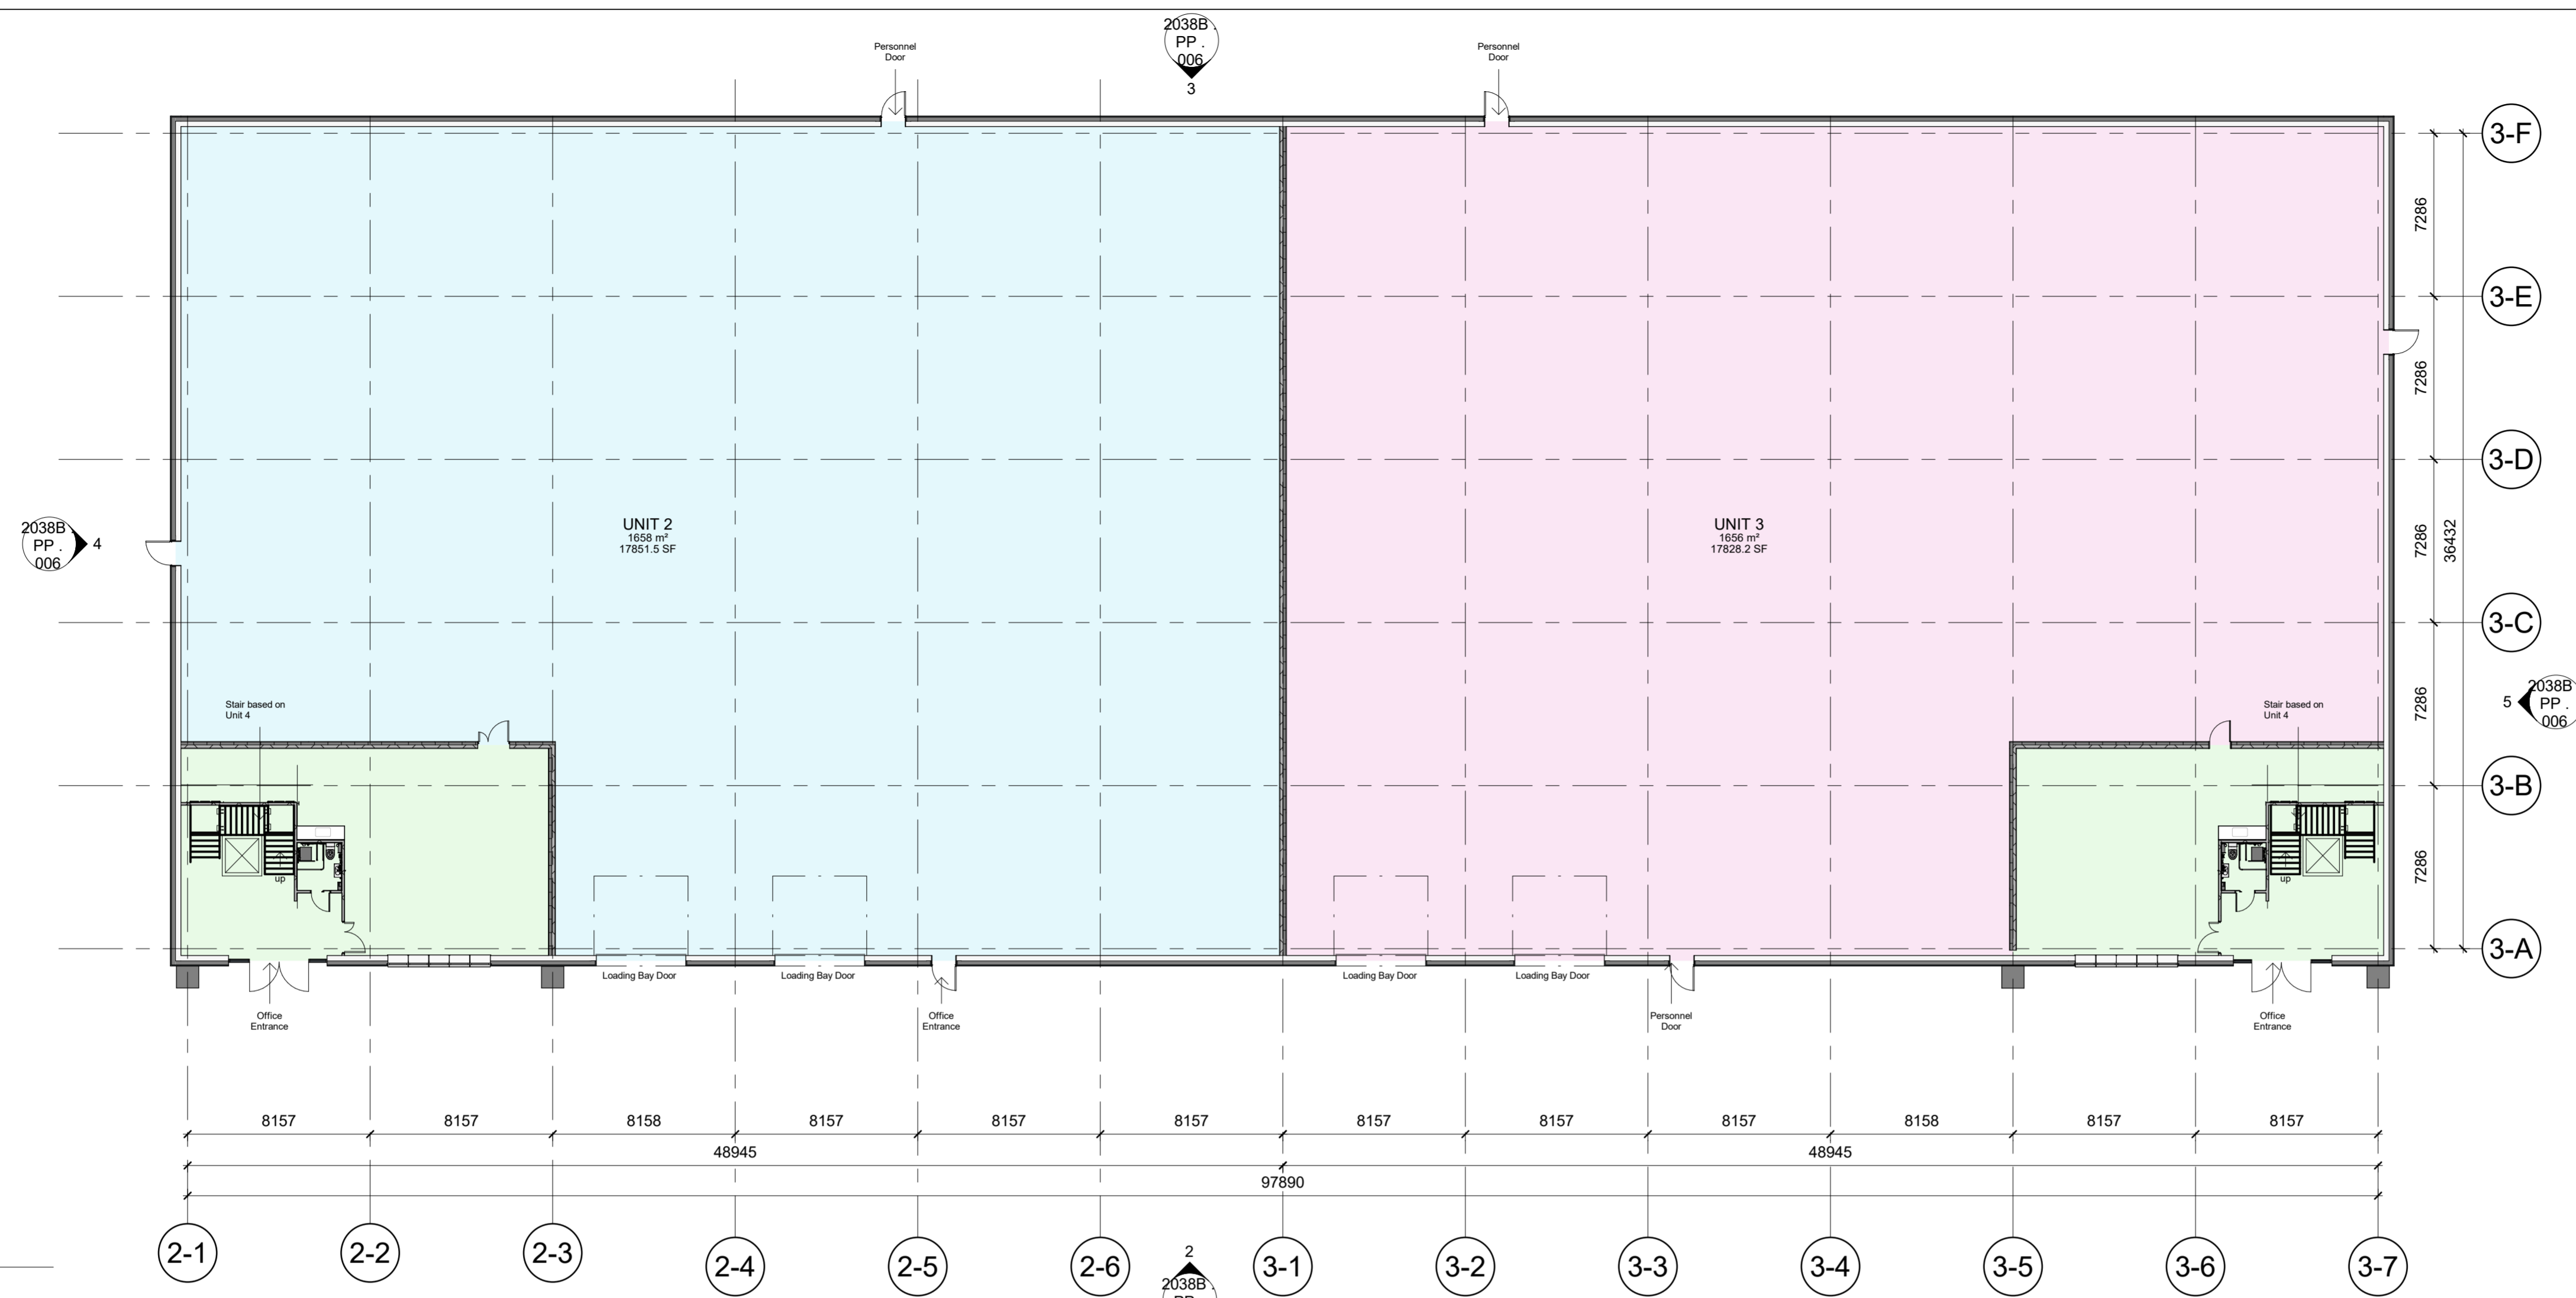

PURPOSE OF ISSUE
POST PLANNING

PROJECT
PLOT 6 - CHESH. GREEN

ADDRESS
AIRFIELD ROAD, WARDLE, CHESHIRE

TITLE
UNIT 2+3 - PLANS

CLIENT
Andrews 4 Property Ltd

DRAWN BY: nc
CHECKED BY: na
DATE: 26.01.26

SCALE (@ A1): 1 : 200
PROJECT NUMBER: 2038B

DRAWING NUMBER: 2038B . PP . 007
REV