




48 St Vincent Street, Level 4, Glasgow
Proposed Space Planning

05.03.25 – Revision A

c2-1118

c2:concepts
Considered, creative.

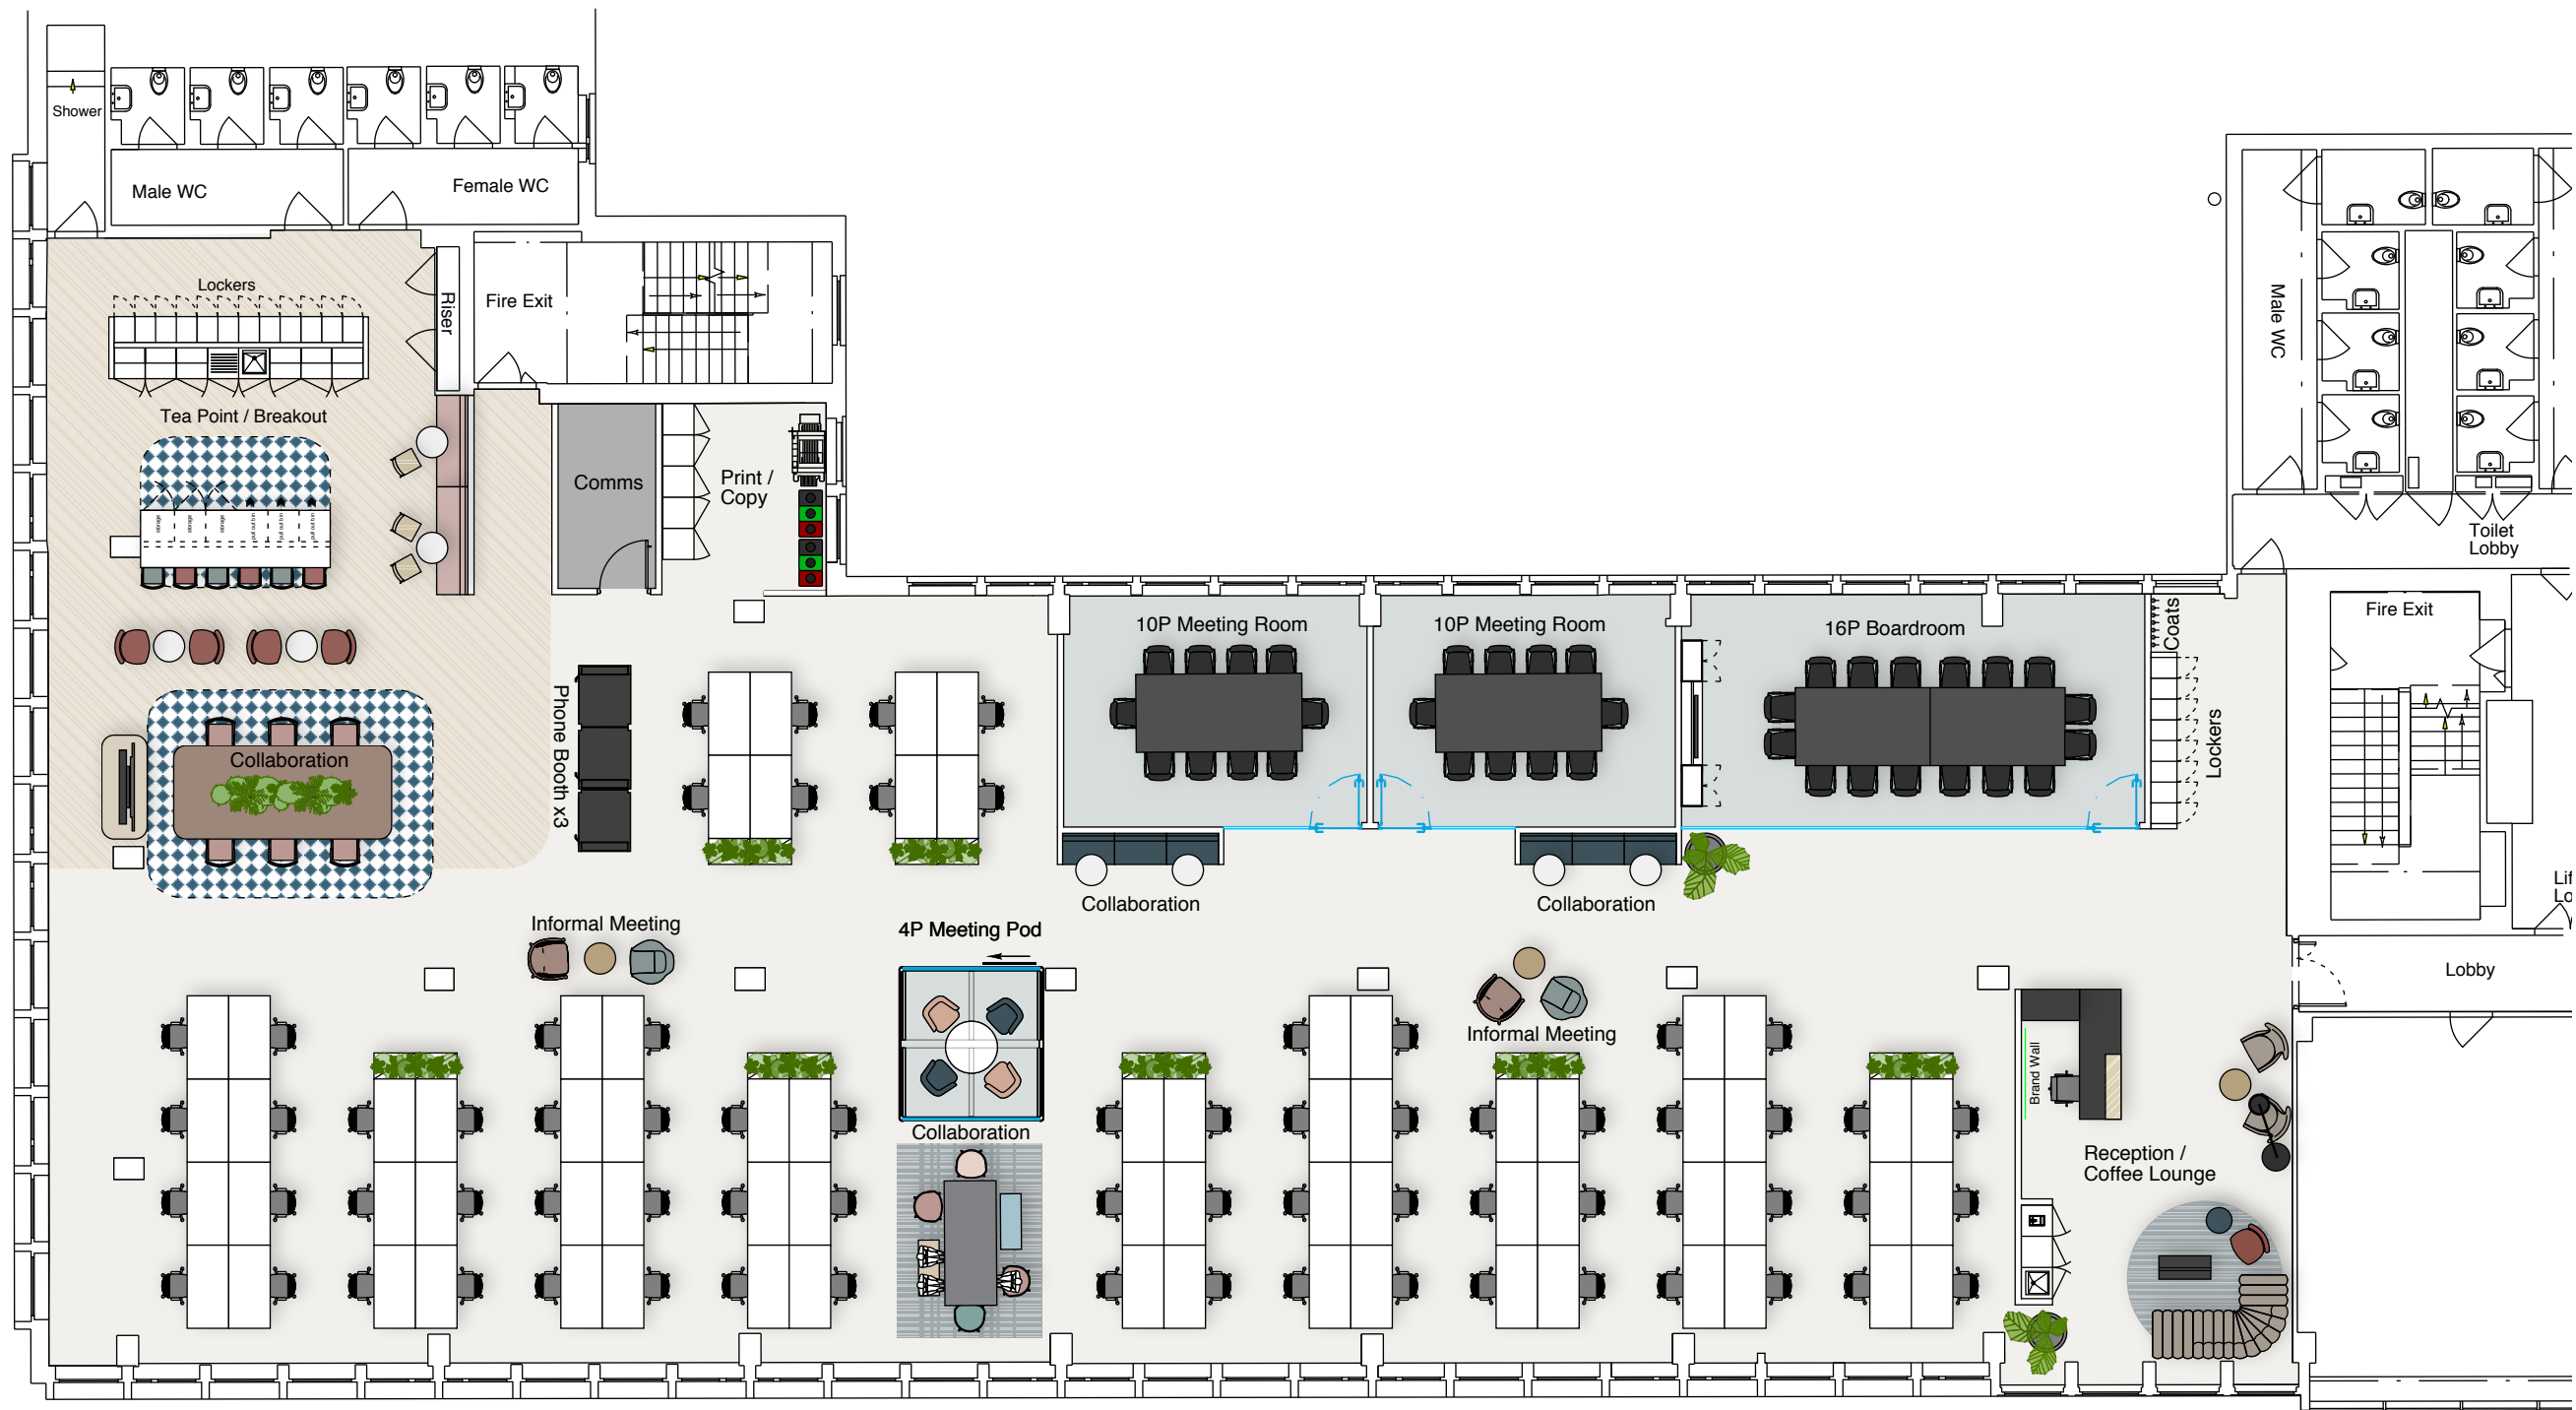

N.I.A: 718 Sqm / 7,728 sq ft approx

STANDARD WORKING

70 x Workstation - 1600 x 800mm

TOTAL: 70 no. at 1:10 sqm per person

MEETING ROOMS

01 x 16 Person Boardroom Room

02 x 10 Person Meeting Room

01 x 4 Person Meeting Pod

SUPPORT FACILITIES

01 x Reception / Waiting

04 x Collaboration

02 x Informal Meet Areas

03 x Phone Booths

01 x Tea Point / Breakout

01 x Comms Room

01 x Print / Copy

01 x Lockers & Coat Storage

48 St Vincent Street, Level 4


Proposed Space Plan – Option 1 – 1:10 Sqm Per Person

SK-AL(70)4.01_Rev A



c2:concepts
Considered, creative.

www.c2concepts.co.uk

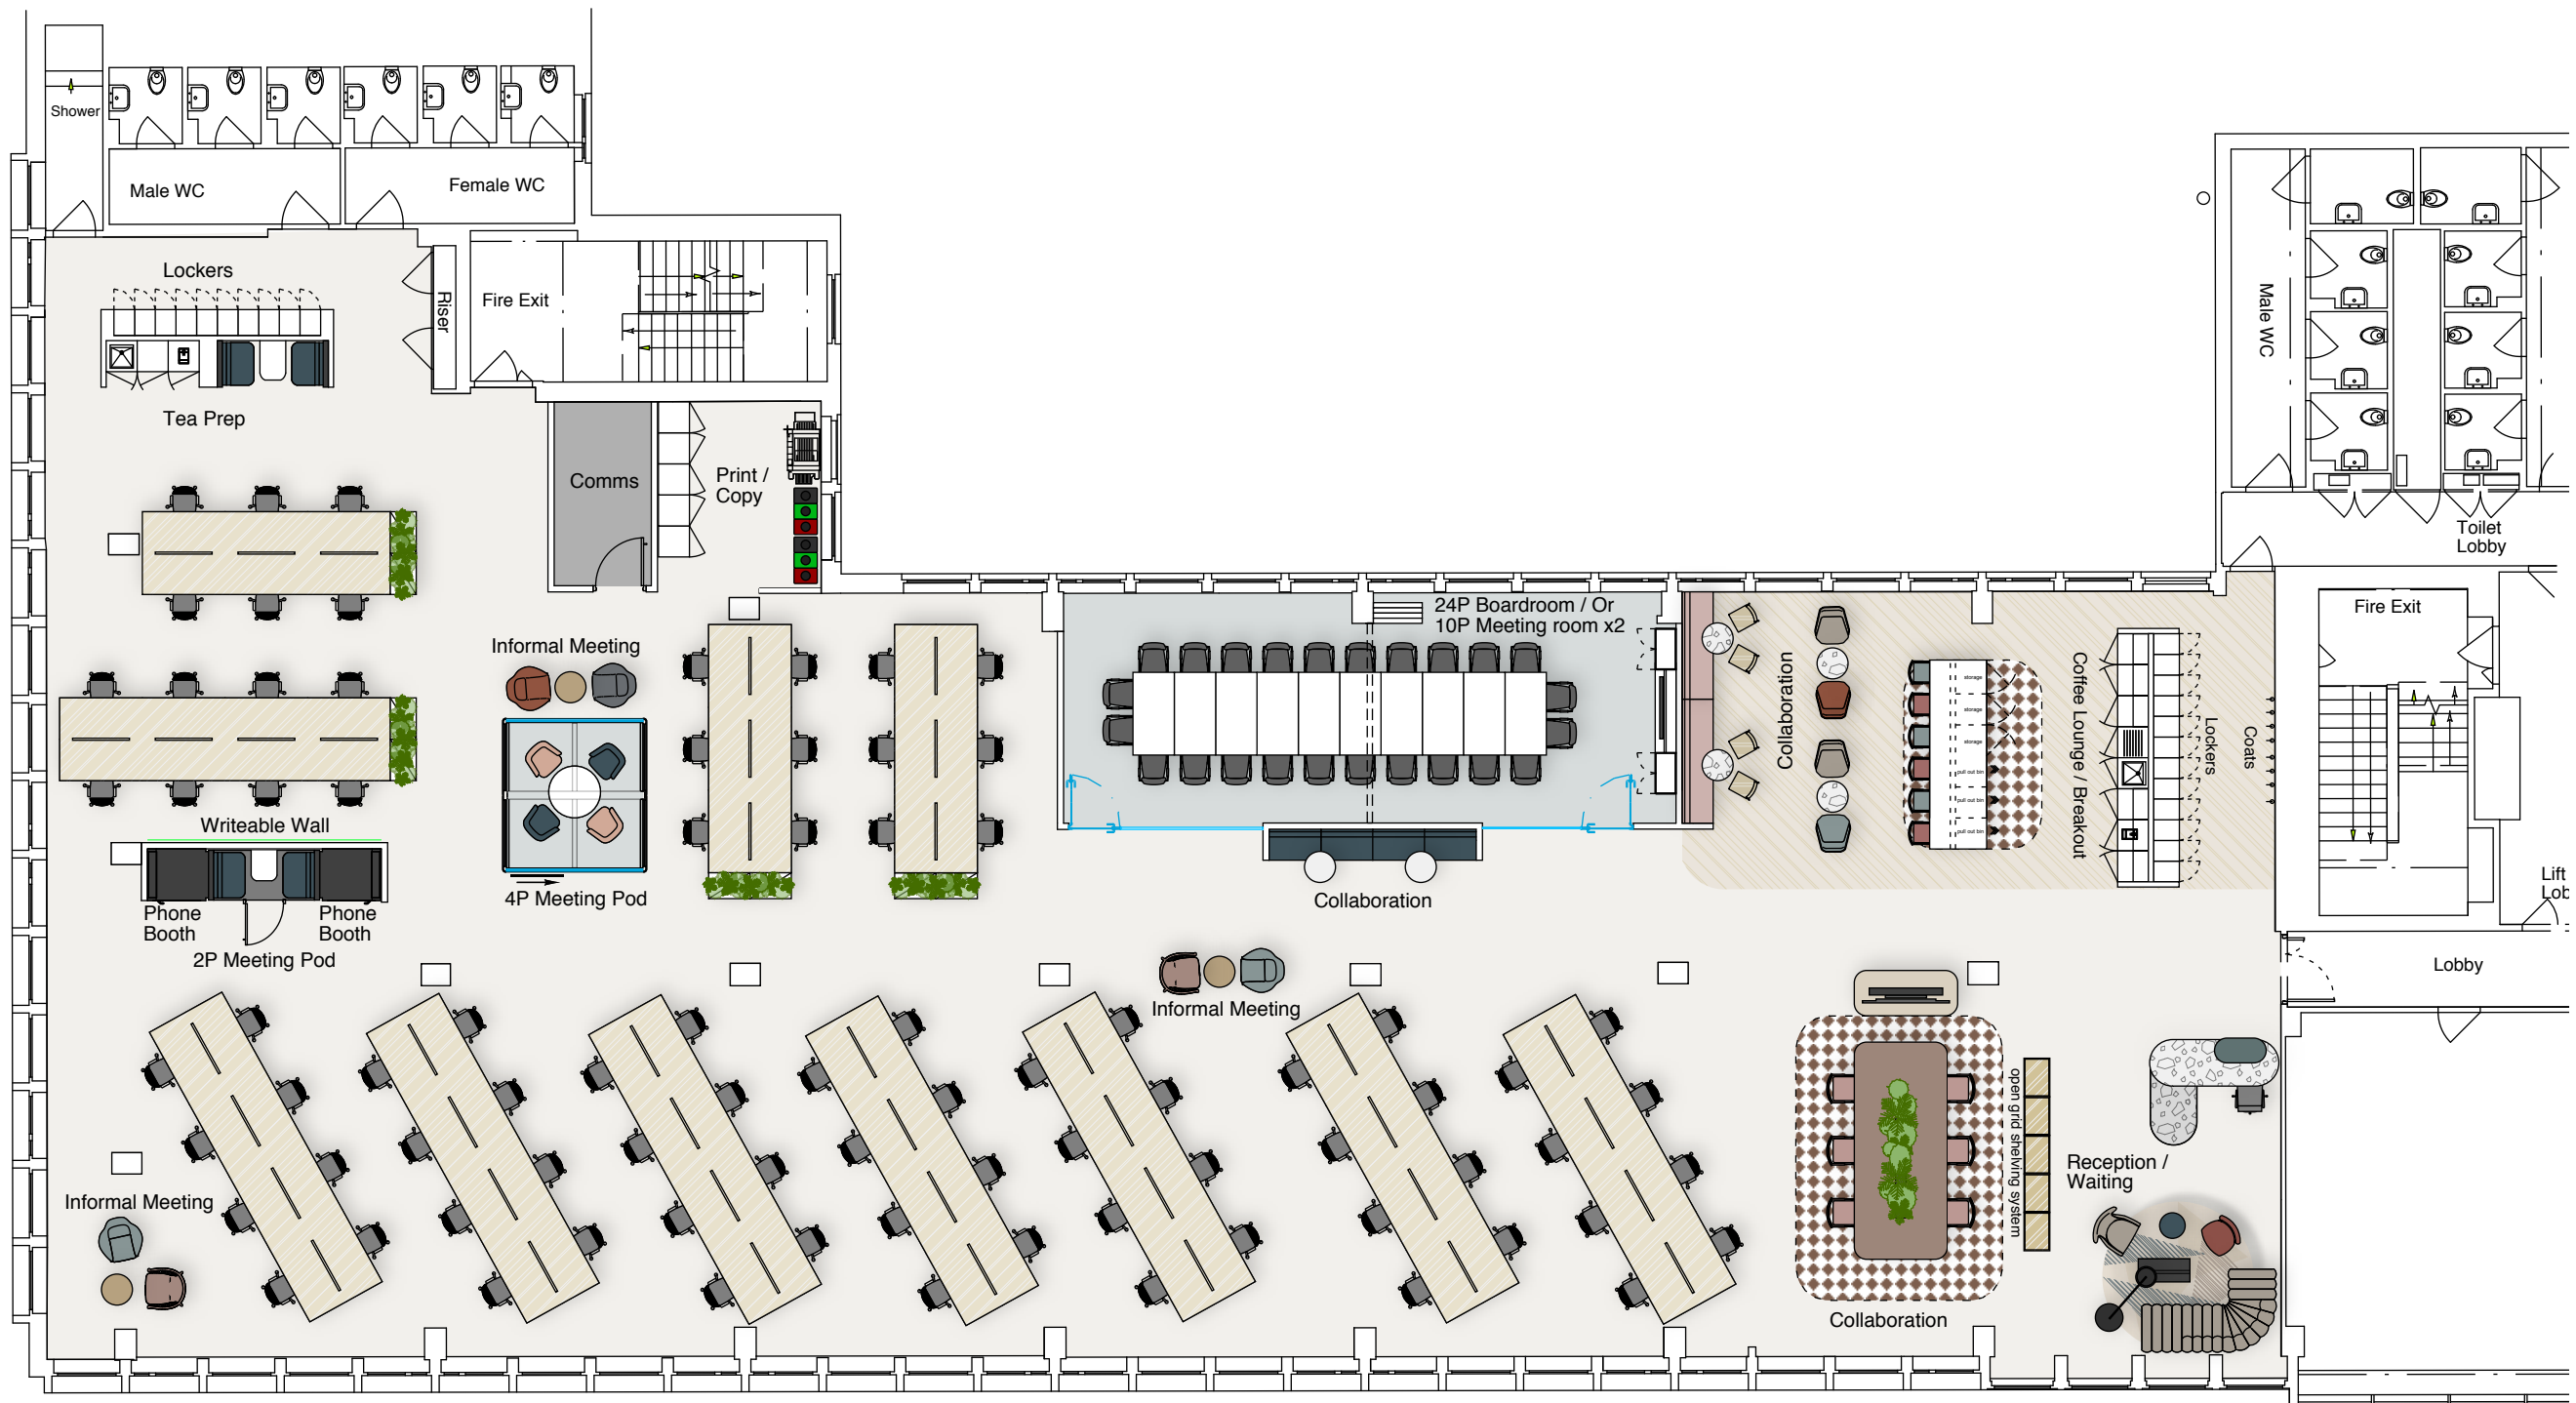

N.I.A: 718 Sqm / 7,728 sq ft approx

STANDARD WORKING

82 x Workstation - 1600 x 800mm

TOTAL: 82 no. at 1:8 sqm per person

MEETING ROOMS

01 x 24 Person Boardroom Room / or
x2 10P Meeting Rooms

01 x 4 Person Meeting Pod

01 x 2 Person Meeting Pod

SUPPORT FACILITIES

01 x Reception / Waiting

03 x Collaboration

03 x Informal Meet Areas

03 x Phone Booths

01 x Coffee Lounge / Breakout

01 x Comms Room

01 x Print / Copy

01 x Lockers & Coat Storage

48 St Vincent Street, Level 4

Proposed Space Plan – Option 2 – 1:8 sqm Per Person

SK-AL(70)4.02_Rev A



c2:concepts
Considered, creative.

www.c2concepts.co.uk



Copyright reserved: The drawings and information in this document may only be used for the client and location specified in the title. All drawings and specifications related to this project are copyright of c2:concepts Ltd and may not in whole or part, be copied, distributed, reproduced, disclosed to any other third party without written consent from c2:concepts Ltd, or used for any other purpose than that agreed with c2 concepts Ltd, or used in any capacity by any third party without permission of c2 concepts Ltd. All parts of the drawings and documents referred to within this notice are covered by the Copyright, Designs and Patents Act 1988 and are owned in totality by c2 concepts Ltd.

Glasgow office:

c2:concepts
Queens House
29 St Vincent Place
Glasgow
G1 2DT

0141 221 9229

London office:

c2:concepts
Henry Wood House
2 Riding House Street
London
W1W 7FA

0203 011 1984

c2:concepts

Considered, creative.