


OG Ground Floor  
1:100 @ A1

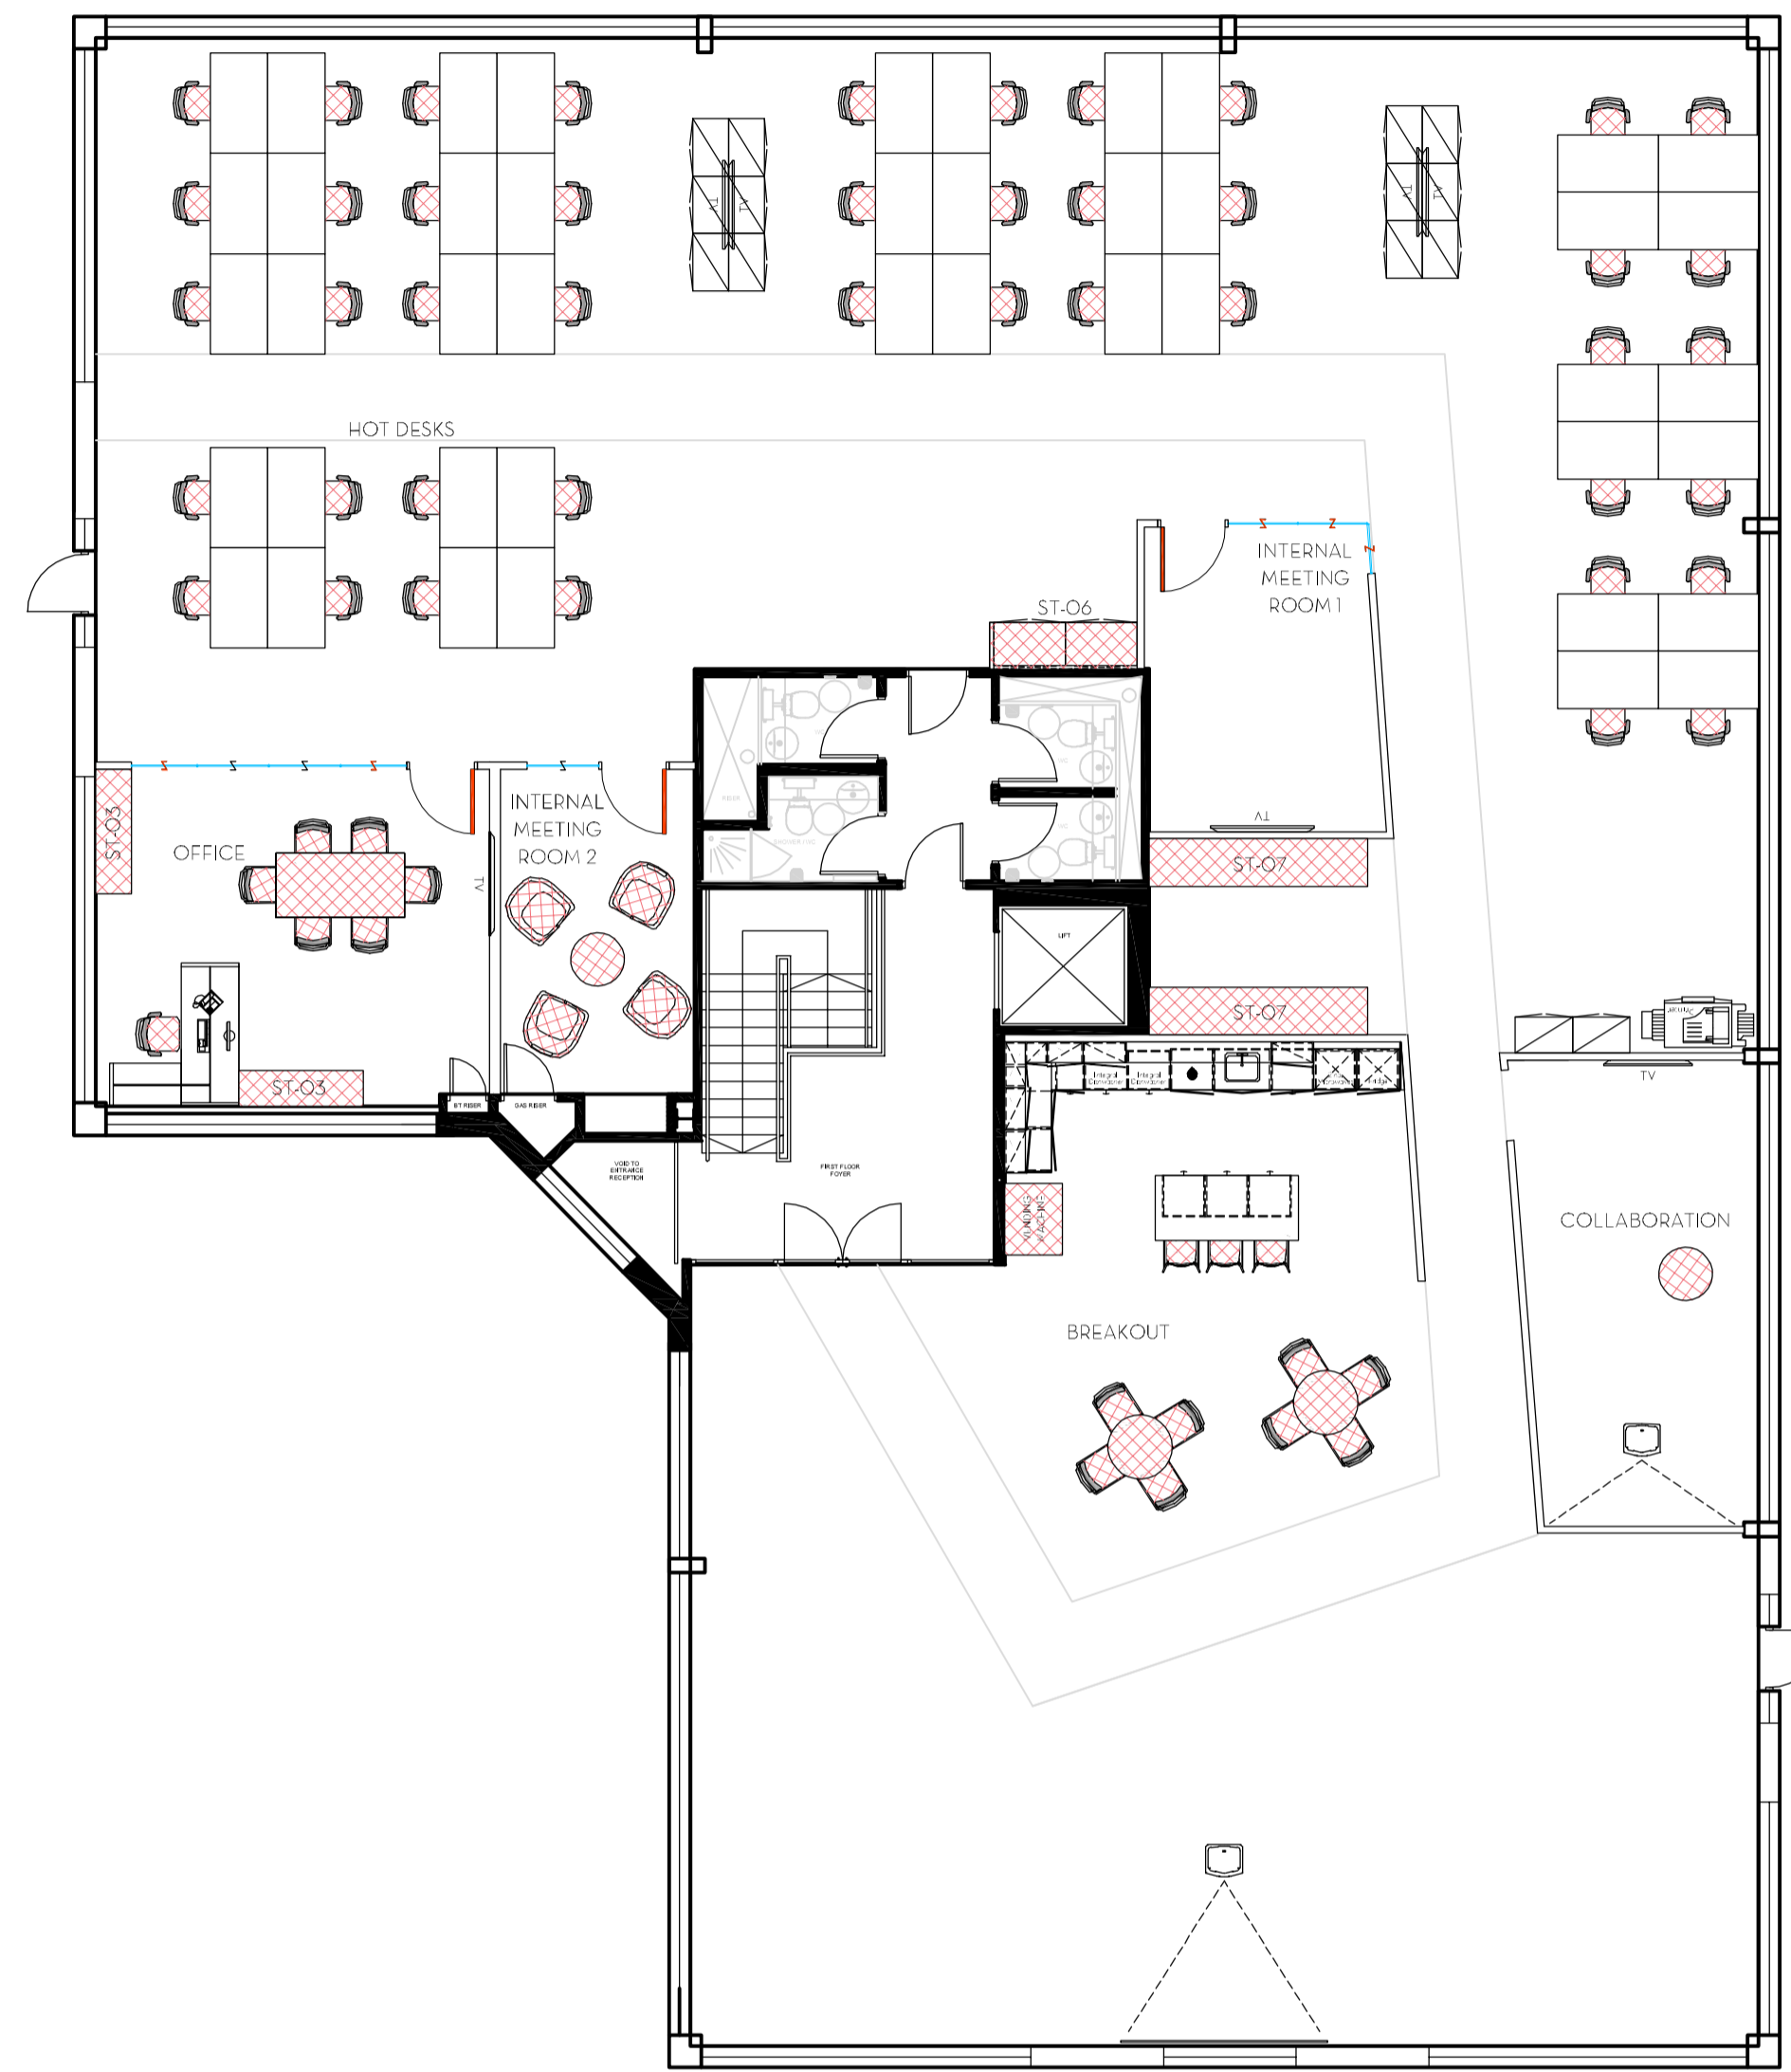

O1 First Floor  
1:100 @ A1

General Arrangement Key

Some symbols shown may not appear on the drawing or scope of works

**RX-O1** Room 1 Lumber

Existing Partitioning  
Existing Glazing  
Perforated Metal Structure  
New Partitioning  
New Glazing  
Relocated Existing Glazing

New Solid Door  
New Glass Door  
Relocated Existing Solid Door

New furniture  
Existing furniture

Storage furniture with doors  
Storage furniture with drawers  
Storage furniture with tambour door

Low height  
Medium height  
Tall height

Storage Wall  
Storage Wall (Cools)

Occupancy Schedule

Open Plan Desks 1400mm	44
Office	1
NOC	24
BUILD AREA	1
COMMS	1
KITCHENETTE	1
COLLABORATION	5
MEETING BOOTHS	4
AD-HOC AREAS	2
SOFT SEATING	1
TEAPOINT	1
CO-WORKING AREA	2
RECEPTION	1

Floor Area

970 sq m	10,437.2 sq ft
----------	----------------