

# P001:

THIRD FLOOR

SAMPLE TEST FIT

OPEN PLAN DESKS: 60

SIZE: 1600mm

MEETING ROOMS: 2

BOARDROOM 12P

MEETING ROOM 8P

MISC: 6

RECEPTION

CLOAKS & LOCKERS



TEA STATION / CANTEEN

PHONE BOOTHS

PRINT AREA

COMMS ROOM & IT STORAGE

VIDEO CONFERENCING ROOM

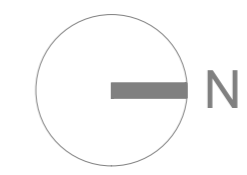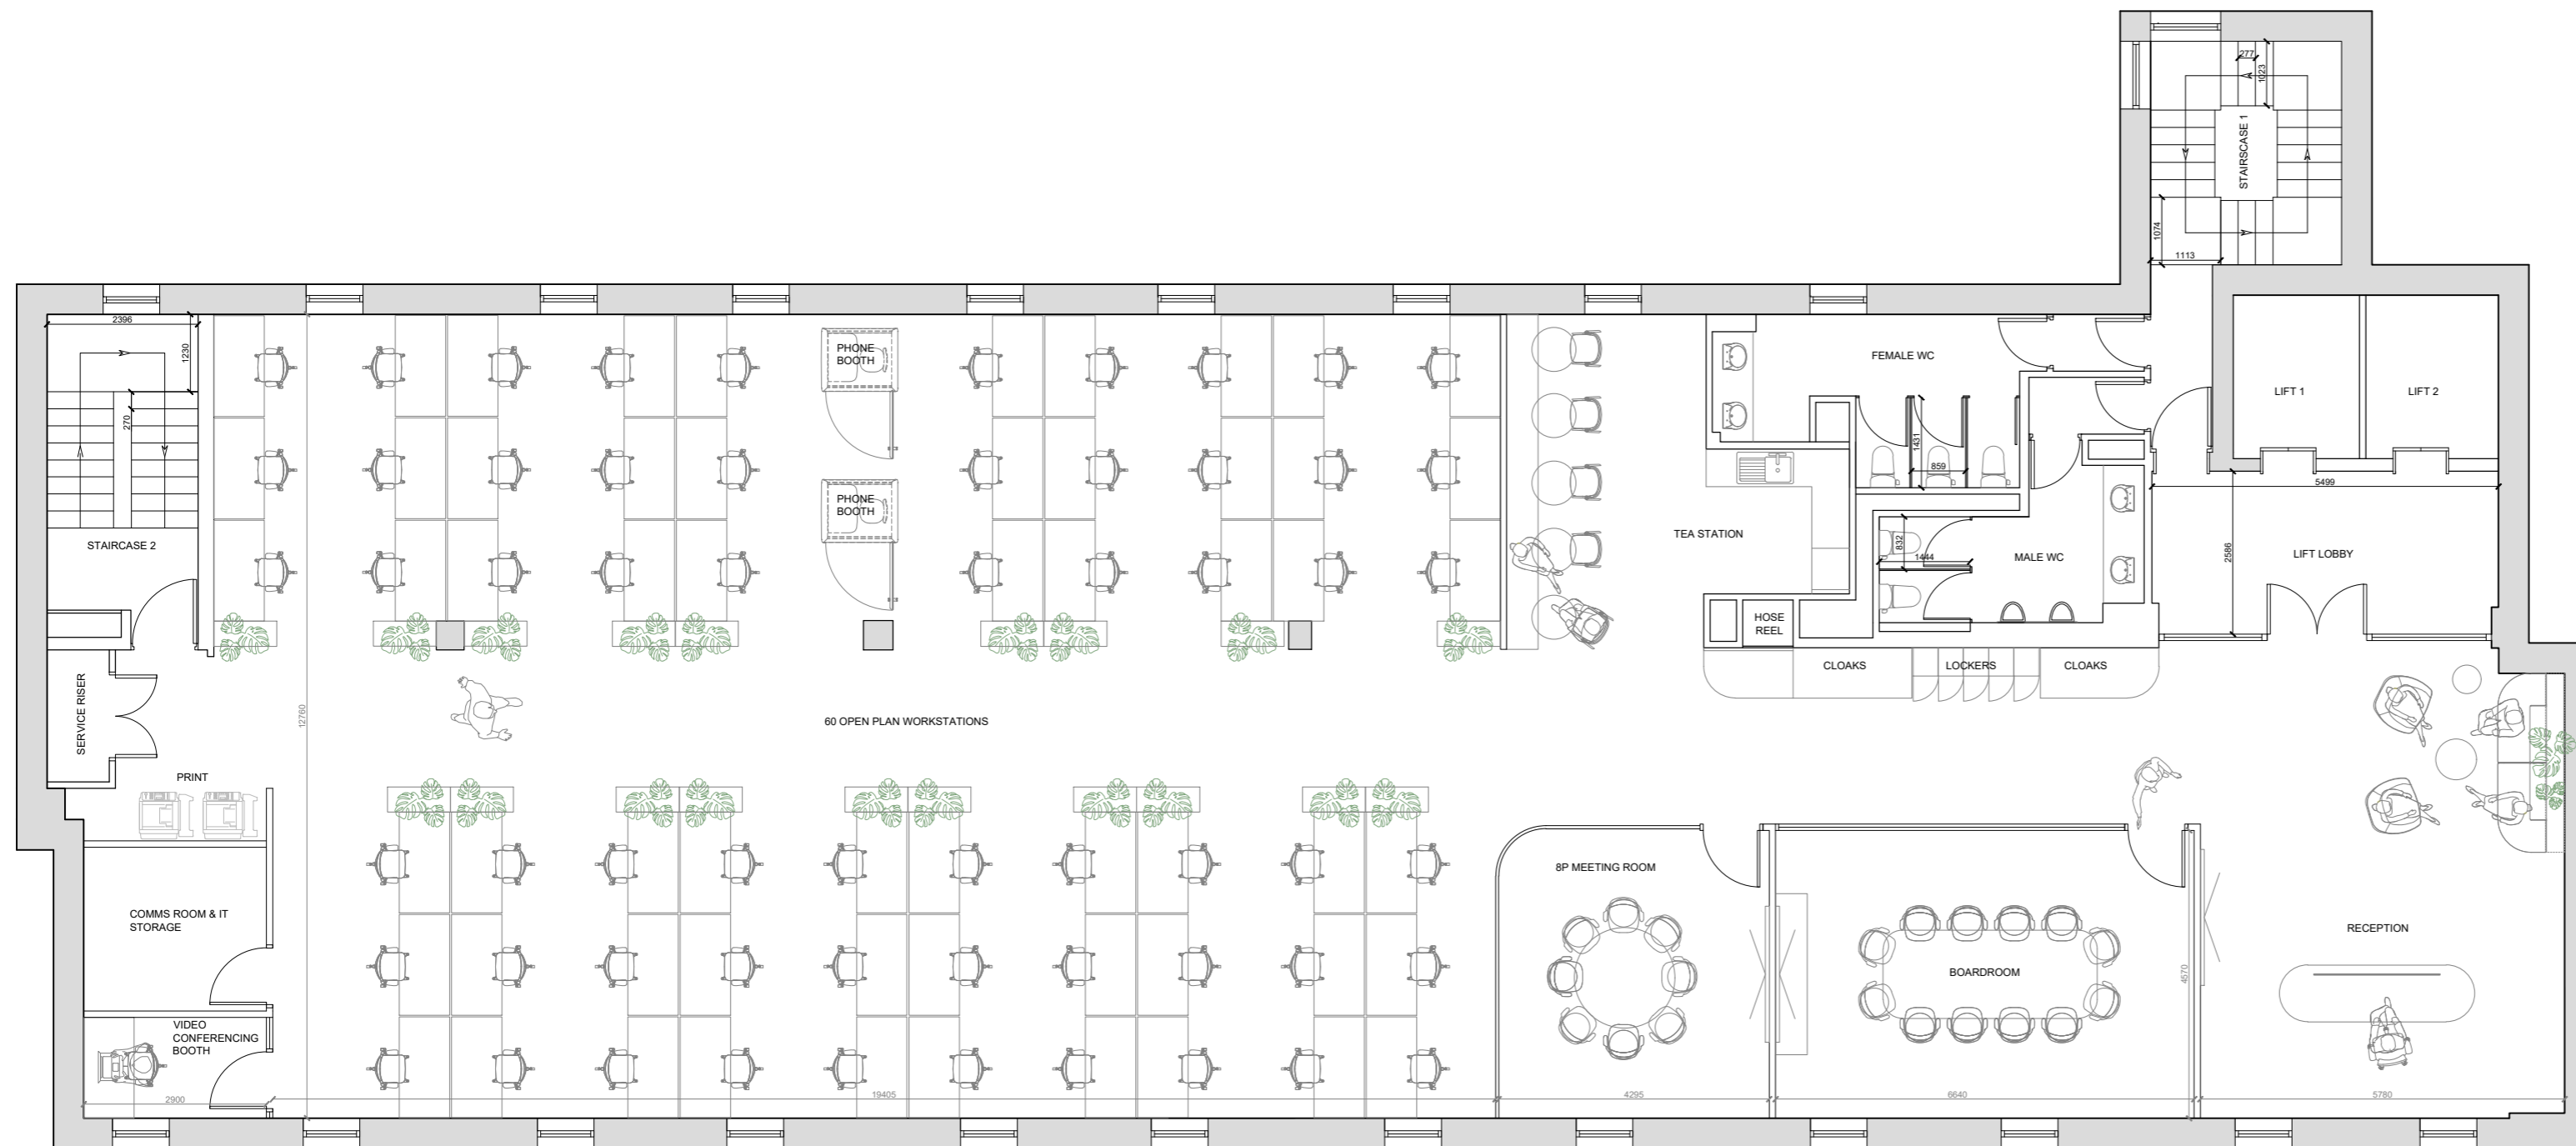

Notes:

Rev:	Date:

<b>THE BUILDING CONSULTANCY</b>		23 FREDERICK STREET SOUTH, DUBLIN 2, IRELAND	
PROJECT CONSULTANCY · BUILDING CONSULTANCY · DESIGN CONSULTANCY · COST CONSULTANCY · M&E CONSULTANCY · R&B CONSULTANCY		thebuildingconsultancy.ie	
T: +353 1 6341000		F: +353 1 6341000	
Client: NEW IRELAND ASSURANCE COMPANY PLC	Dwg No: P001	Rev:	
Project: FREDERICK HOUSE, FREDERICK ST SOUTH, DUBLIN 2.	Status: PRELIMINARY	Date: 24 JUL 2025	
Title: SAMPLE THIRD FLOOR TEST FIT	Scale: 1:100 @ A2	Drawn: MM	Checked: KOD
Project Number: 23228	All dimensions are in millimetres unless otherwise stated. Dimensions to be verified on site. Do not scale. Copyright of The Building Consultancy. All rights reserved. Drawing not to be reproduced without permission.		