




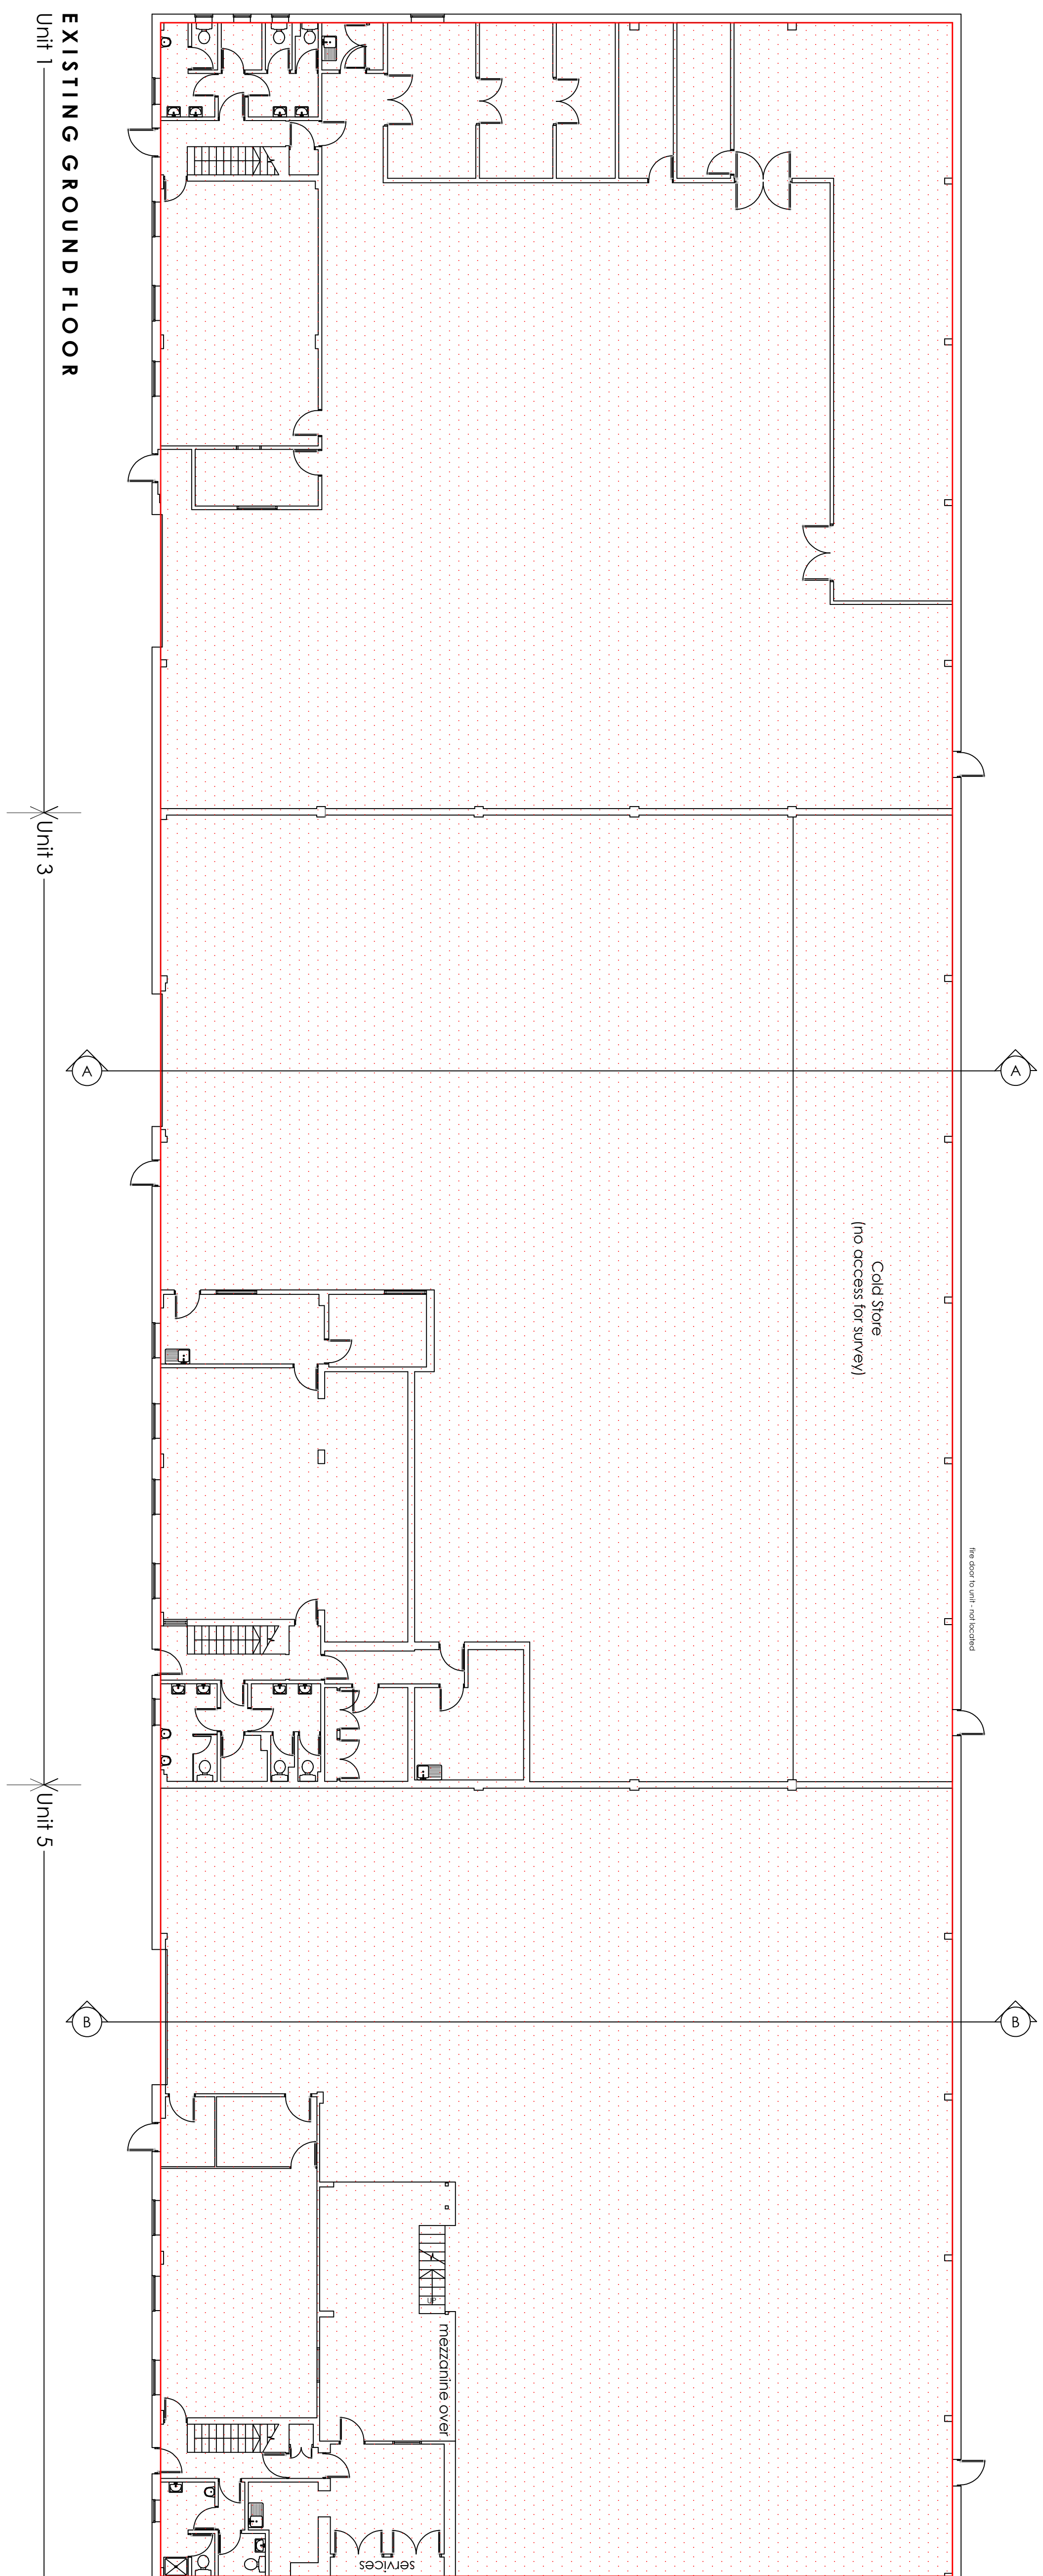

EXISTING GROUND FLOOR
Unit 1 _____

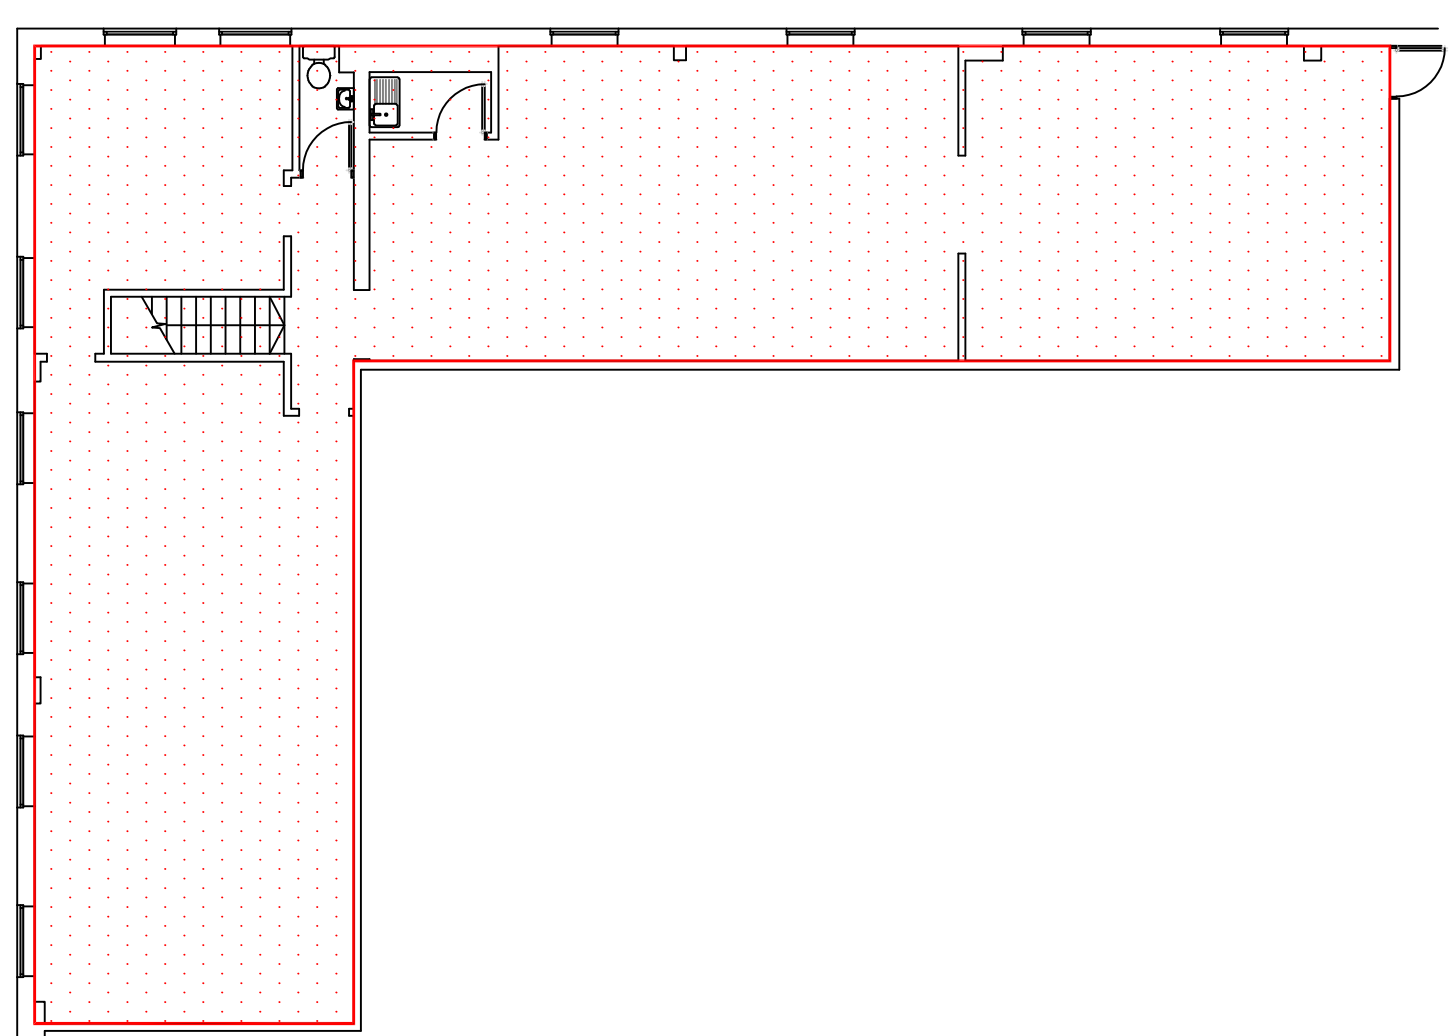

EXISTING FIRST FLOOR

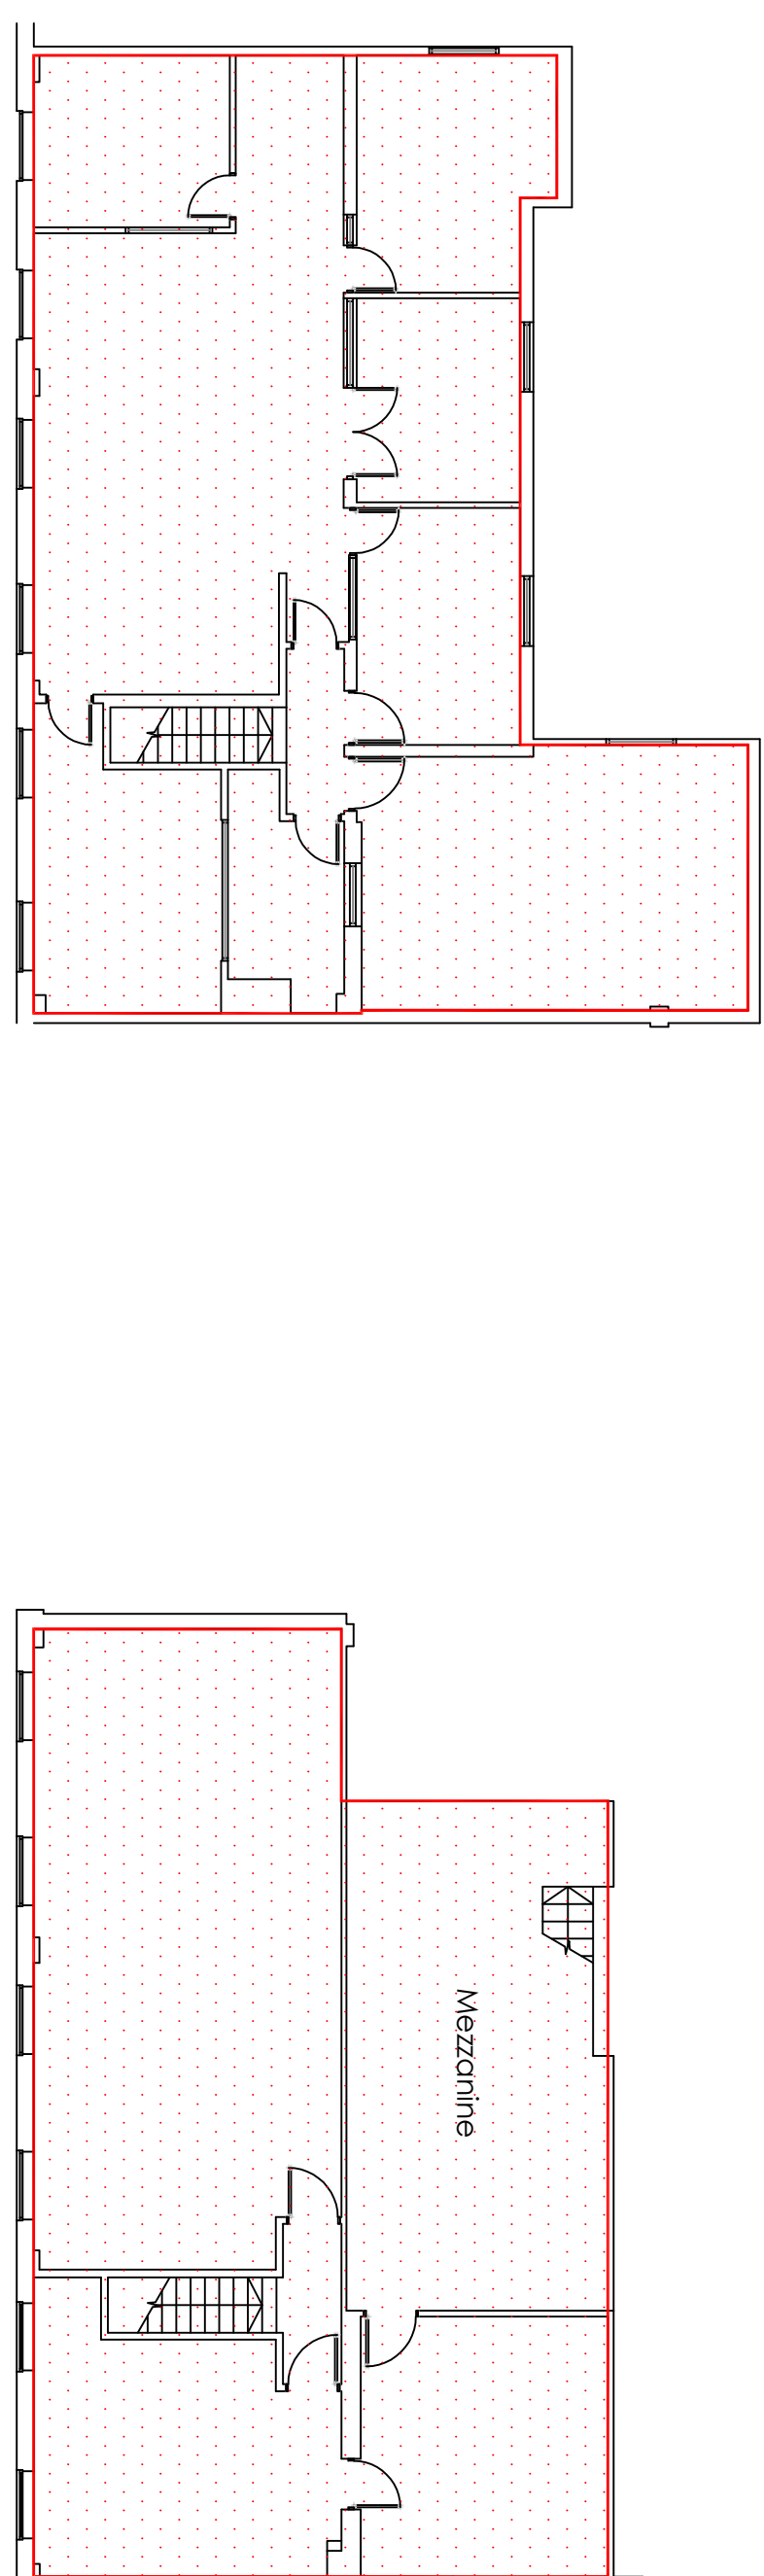

Unit 1 ————— X Unit 3

Unit 5

[illegible]

Client

Capital Industrial One BV

Originator	Project Number	Discipline	Building Area
AA	17 / 072	ALL	ALL
Type	Level	Drawing No.	Revision
GA	Ground and First	17 - 072 - 001 Sheet 1	P 0.0