


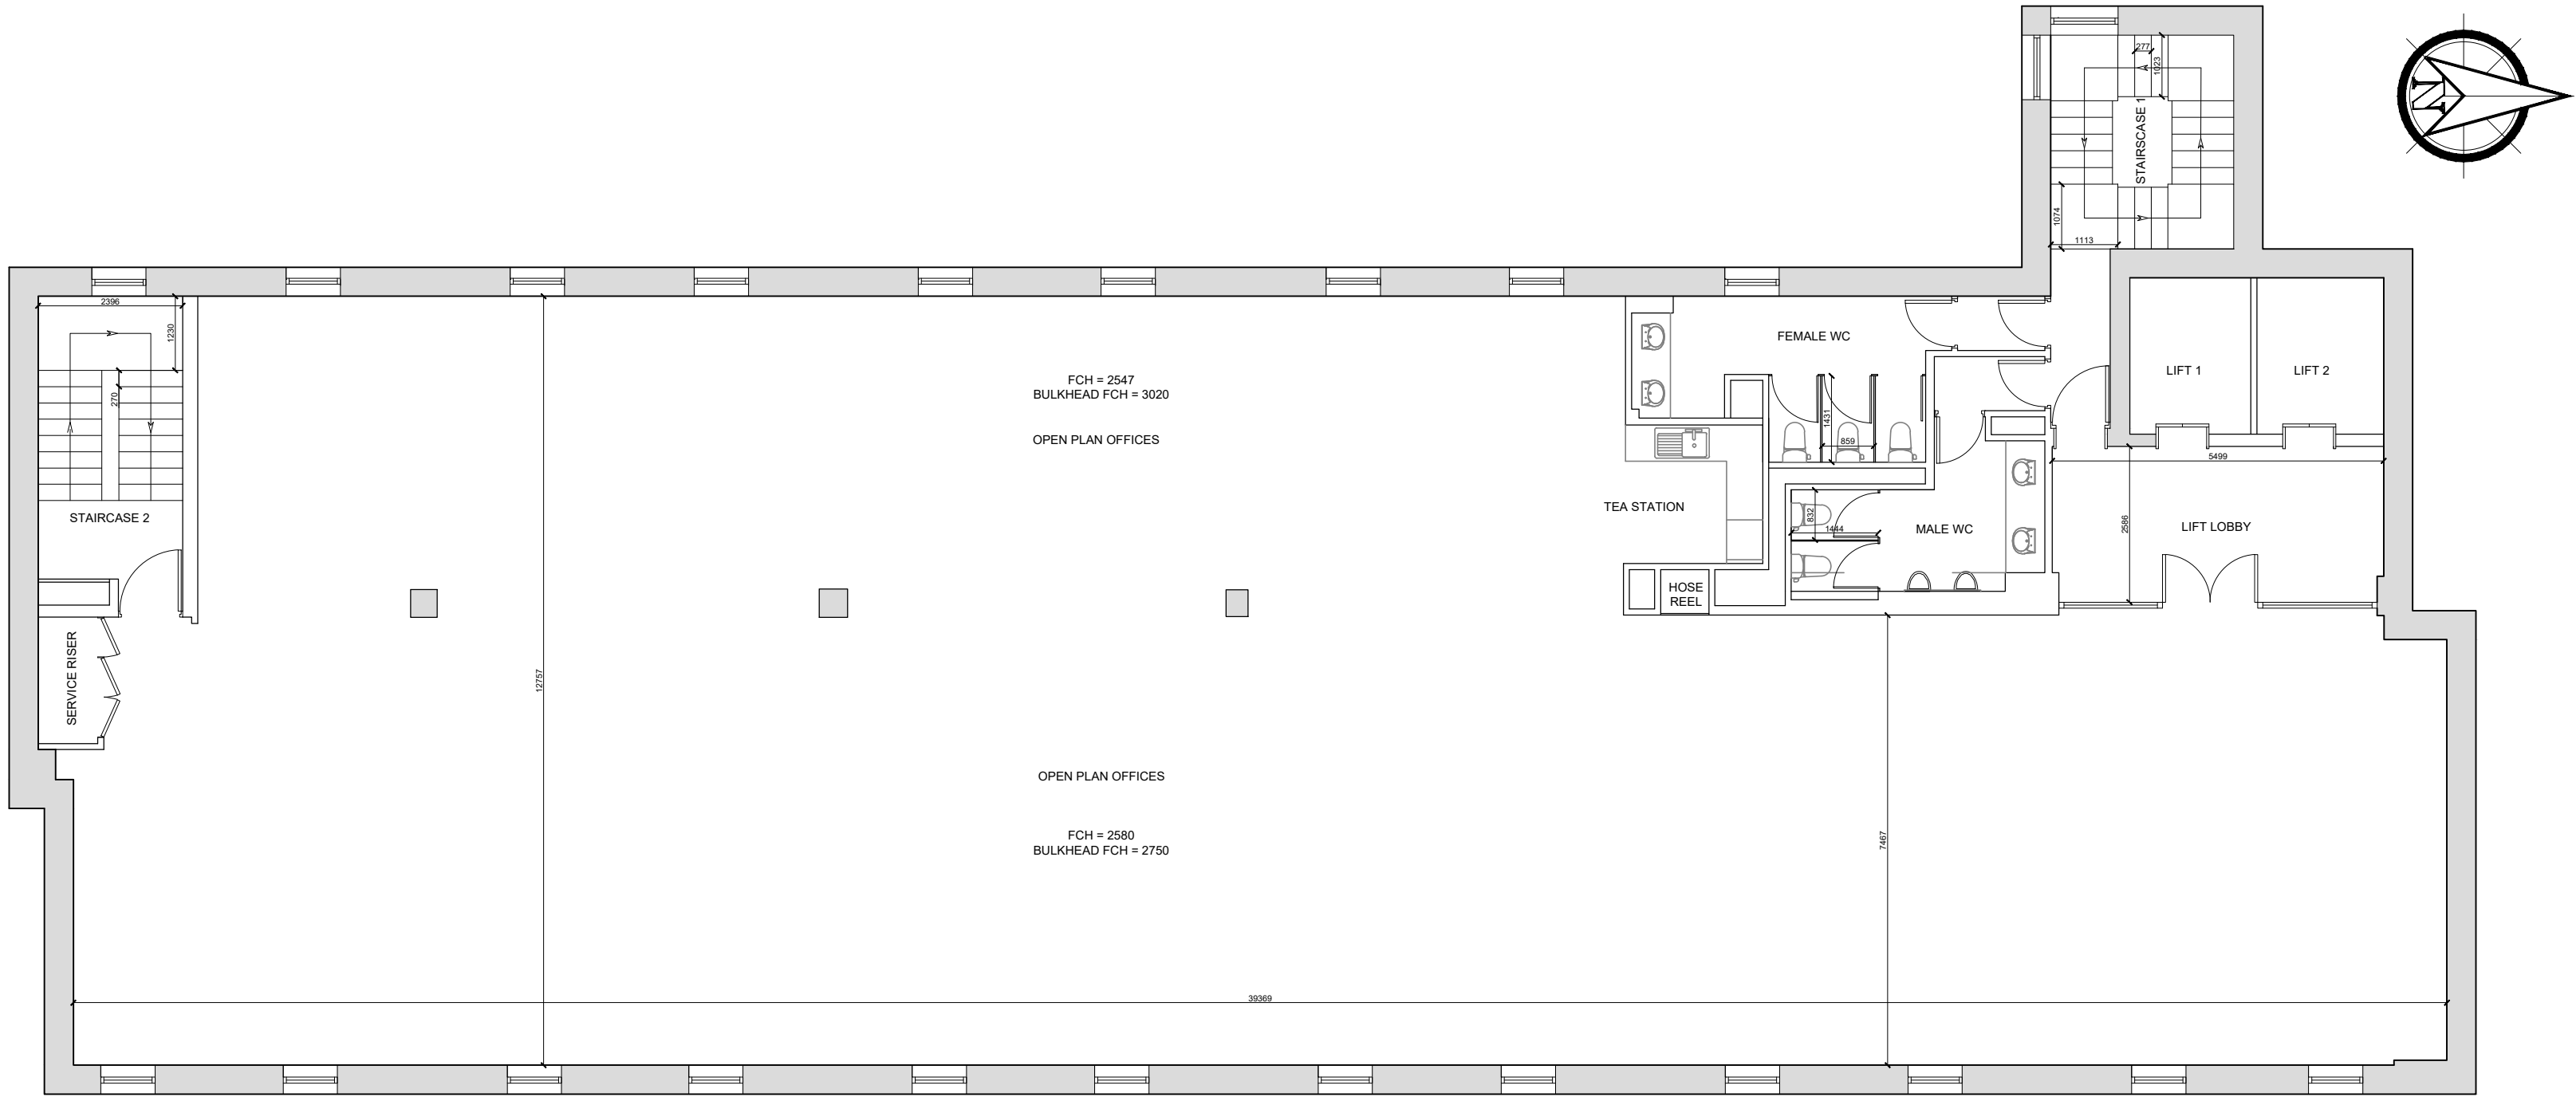

PROPOSED THIRD FLOOR -
GENERAL ARRANGEMENT LAYOUT

Notes:

---	Rev: -	Date: ---

THE BUILDING CONSULTANCY

PROJECT CONSULTANCY · BUILDING CONSULTANCY · DESIGN CONSULTANCY · COST CONSULTANCY · M&E CONSULTANCY · BER CONSULTANCY

23 FREDERICK STREET SOUTH · DUBLIN 2 · IRELAND

thebuildingconsultancy.ie

T: +353 1 6341000

Client: NEW IRELAND ASSURANCE COMPANY PLC	Dwg No: T006	Rev: -
Project: THIRD FLOOR FREDERICK HOUSE, FREDERICK ST SOUTH, DUBLIN 2.	Status: TENDER	
Title: PROPOSED GENERAL ARRANGEMENT LAYOUT	Scale: 1:100 @ A2	Date: 21 OCT 2024
Project Number: 23228	Drawn: RM	Checked: EMM

All dimensions are in millimetres unless otherwise stated. Dimensions to be verified on site. Do not scale. Copyright of The Building Consultancy. All rights reserved. Drawing not to be reproduced without permission