



LOCATION PLAN SCALE 1:1250

FULHAM BROADWAY

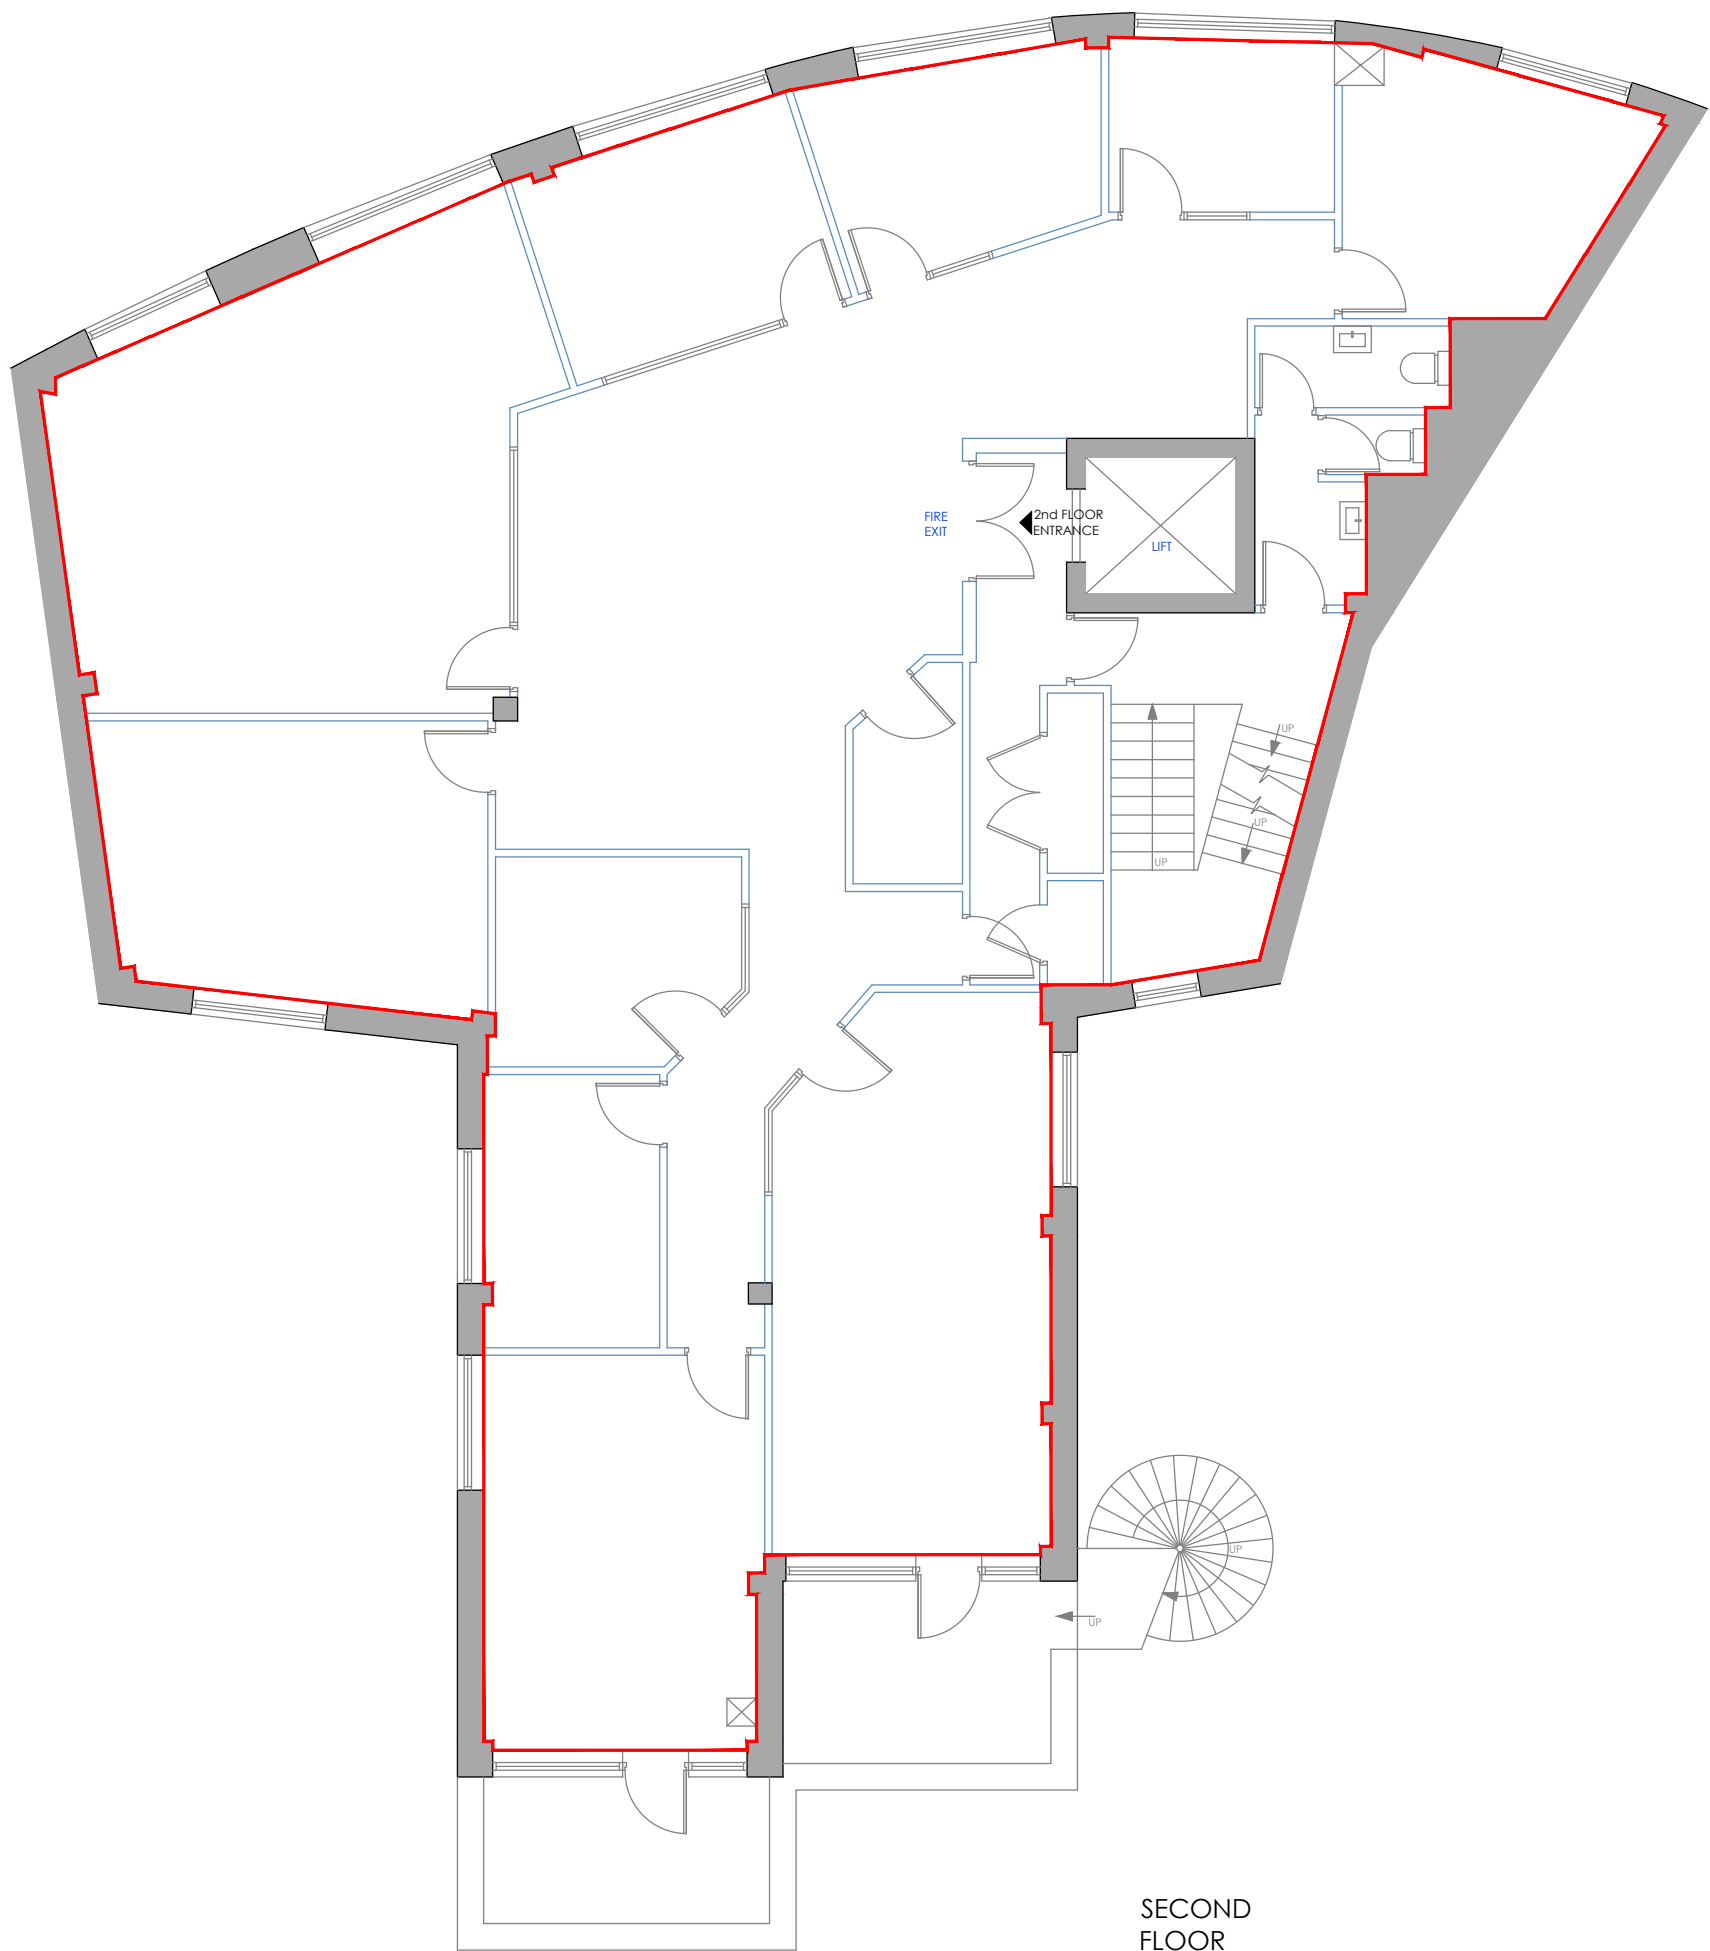

SECOND FLOOR

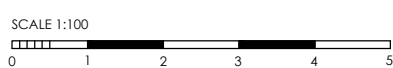

drawing address 593-599 FULHAM ROAD LONDON SW6 5UA	location/details SECOND FLOOR LEASE PLAN	date 09/05/17	scale 1/100
		dwg. no. PP4496-01	sheet A3



PLEASE NOTE: THIS IS AN A3 PLAN. IT SHOULD NOT BE ENLARGED OR SHRUNK TO FIT. WHEN PRINTING SET THE SCALE TO 'NONE'.