


- 1:10 occupancy is approximately 46 occupants - Layout provides 50 no desks
- 42 no. fixed desks and 8no. 'hot' desks (12 standing desks & 30 standard desks)
- 2no. meeting rooms to the front of house (12 person & 8 person)
- Consult table and waiting area on arrival
- Kitchen with informal seating area
- 2no. teams/telephone booths
- Additional meeting room can be added

CAT B Finishes Proposed Cat 'B' Layout

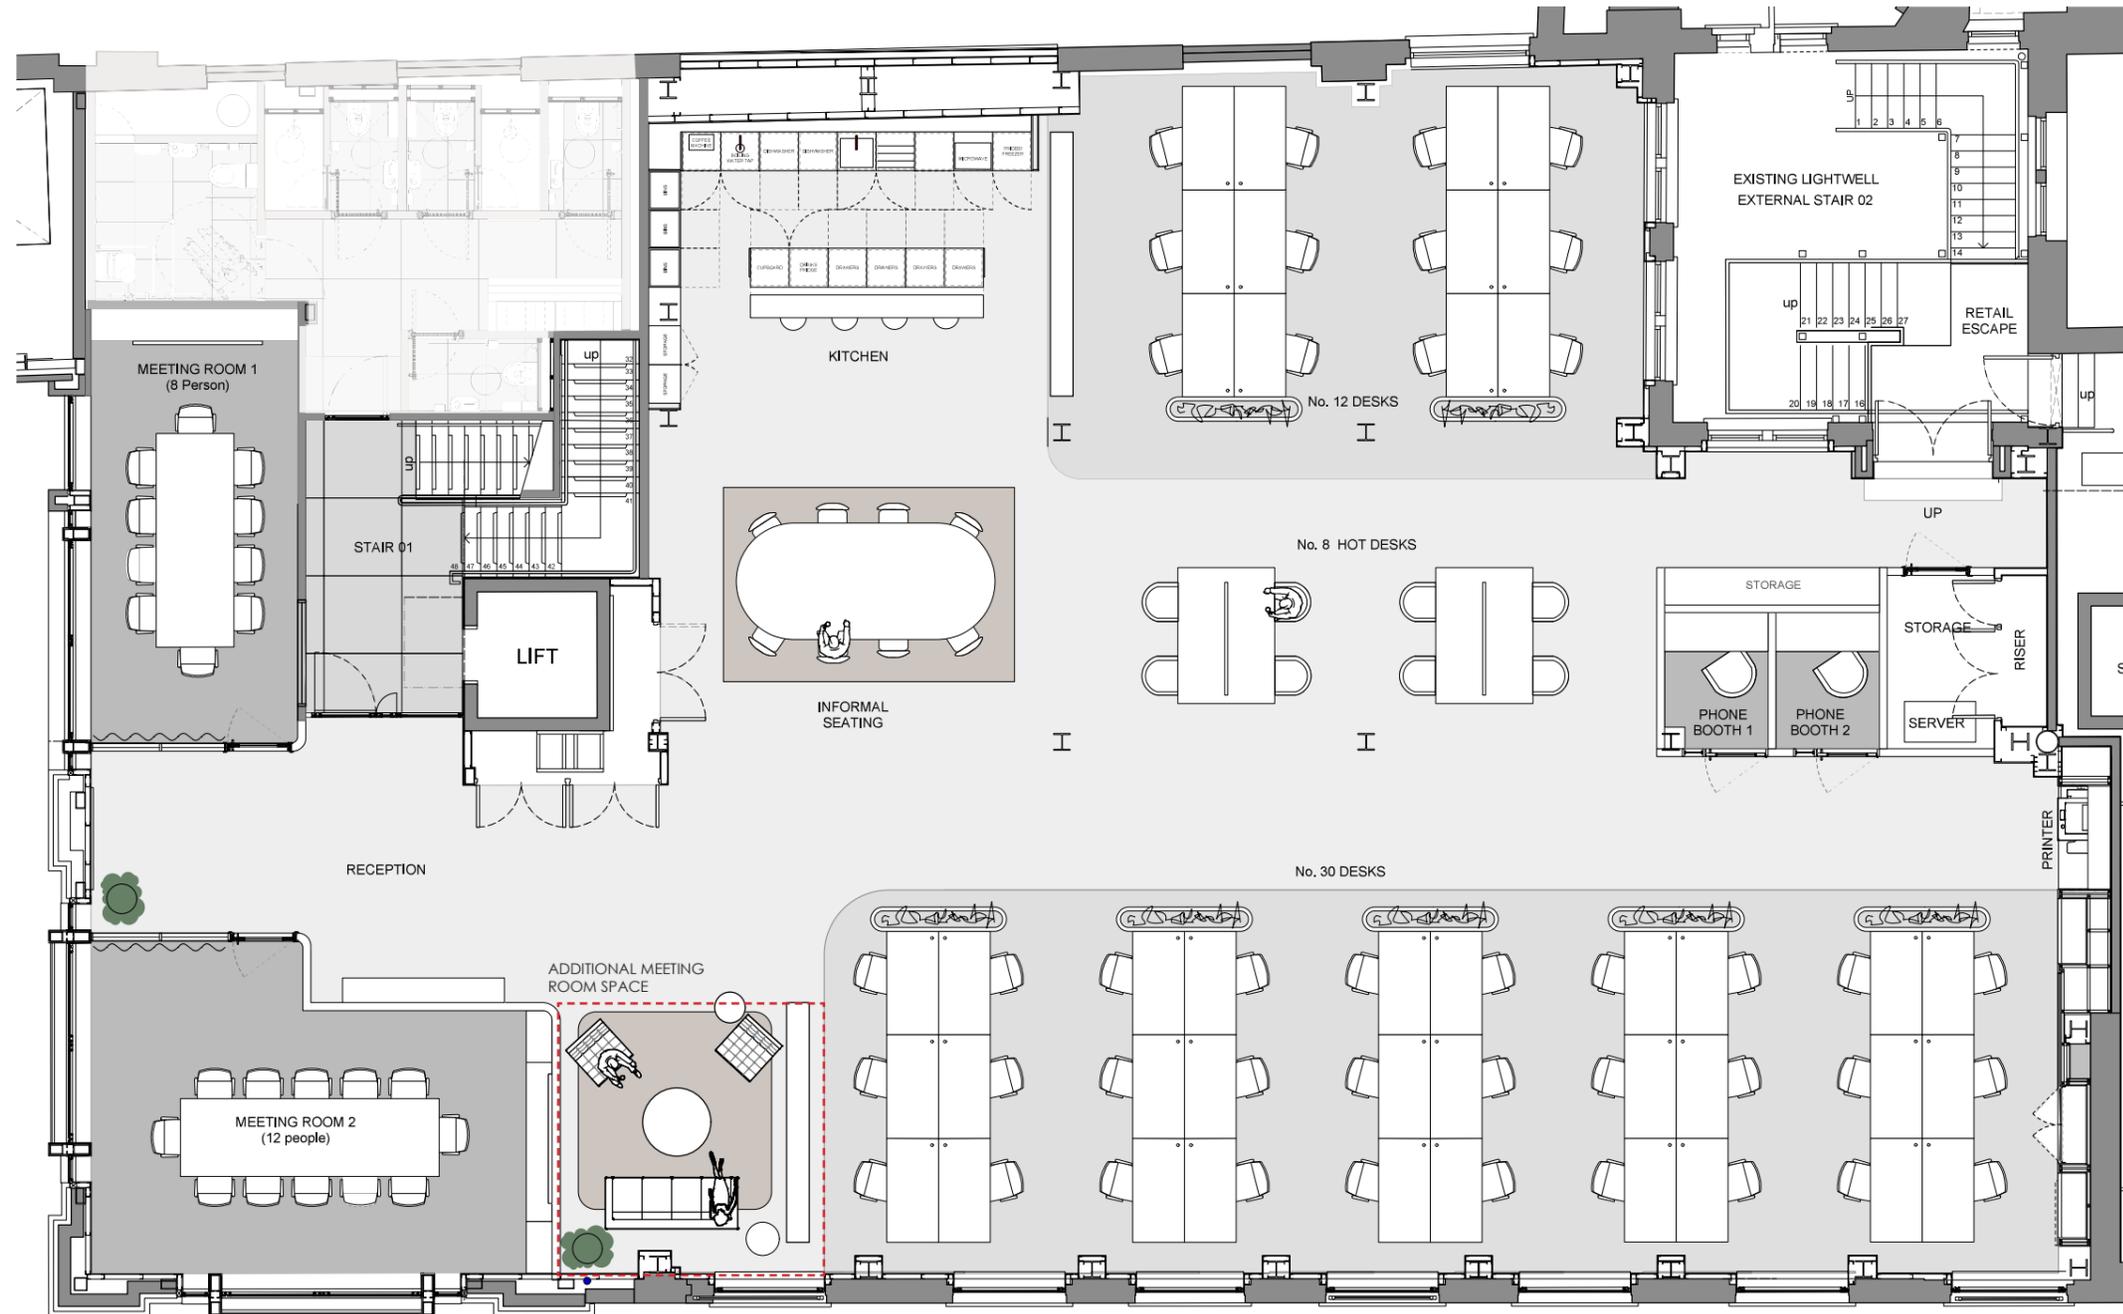

1st floor Proposed Plan