



DRAWING LEGEND

- ESTATE BOUNDARY
- TENANT DEMISE
- TENANT ALLOCATED PARKING

- 14.11.25 FIRST ISSUE			LG	
Rev.	Date	Details	Drawn	Checked
Issued for:				


PRELIMINARY

West Suffolk
Council

West Suffolk Property Services
West Suffolk House
Western Way
Bury St. Edmunds
Suffolk. IP33 3YU
Tel: 01284 763233
Web: <https://www.westsuffolk.gov.uk>
E-Mail: property.services@westsuffolk.gov.uk

Project:
HAMPSTEAD AVE.
MILDENHALL
Title:
LEASE PLAN
UNIT 20a

Scale: 1:500	Drawing Size: A3	Approved By:
Date: 14.11.2025	Drawn By: LG	Revision:
Building Code:	Drawing No.: 005	

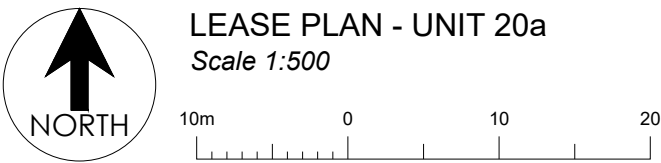

LEASE PLAN - UNIT 20a
Scale 1:500