




GENERAL NOTES

Sizes and dimensions to any elements are indicative only. All dimensions to be checked on site prior to commencement of any works.

DO NOT SCALE FROM THIS DRAWING.

FLOOR DATA

GIA:	5,145 sqft
NIA:	4,105 sqft
Office NLA:	3,647 sqft
Maximum Capacity:	84
Desks on Plan:	80

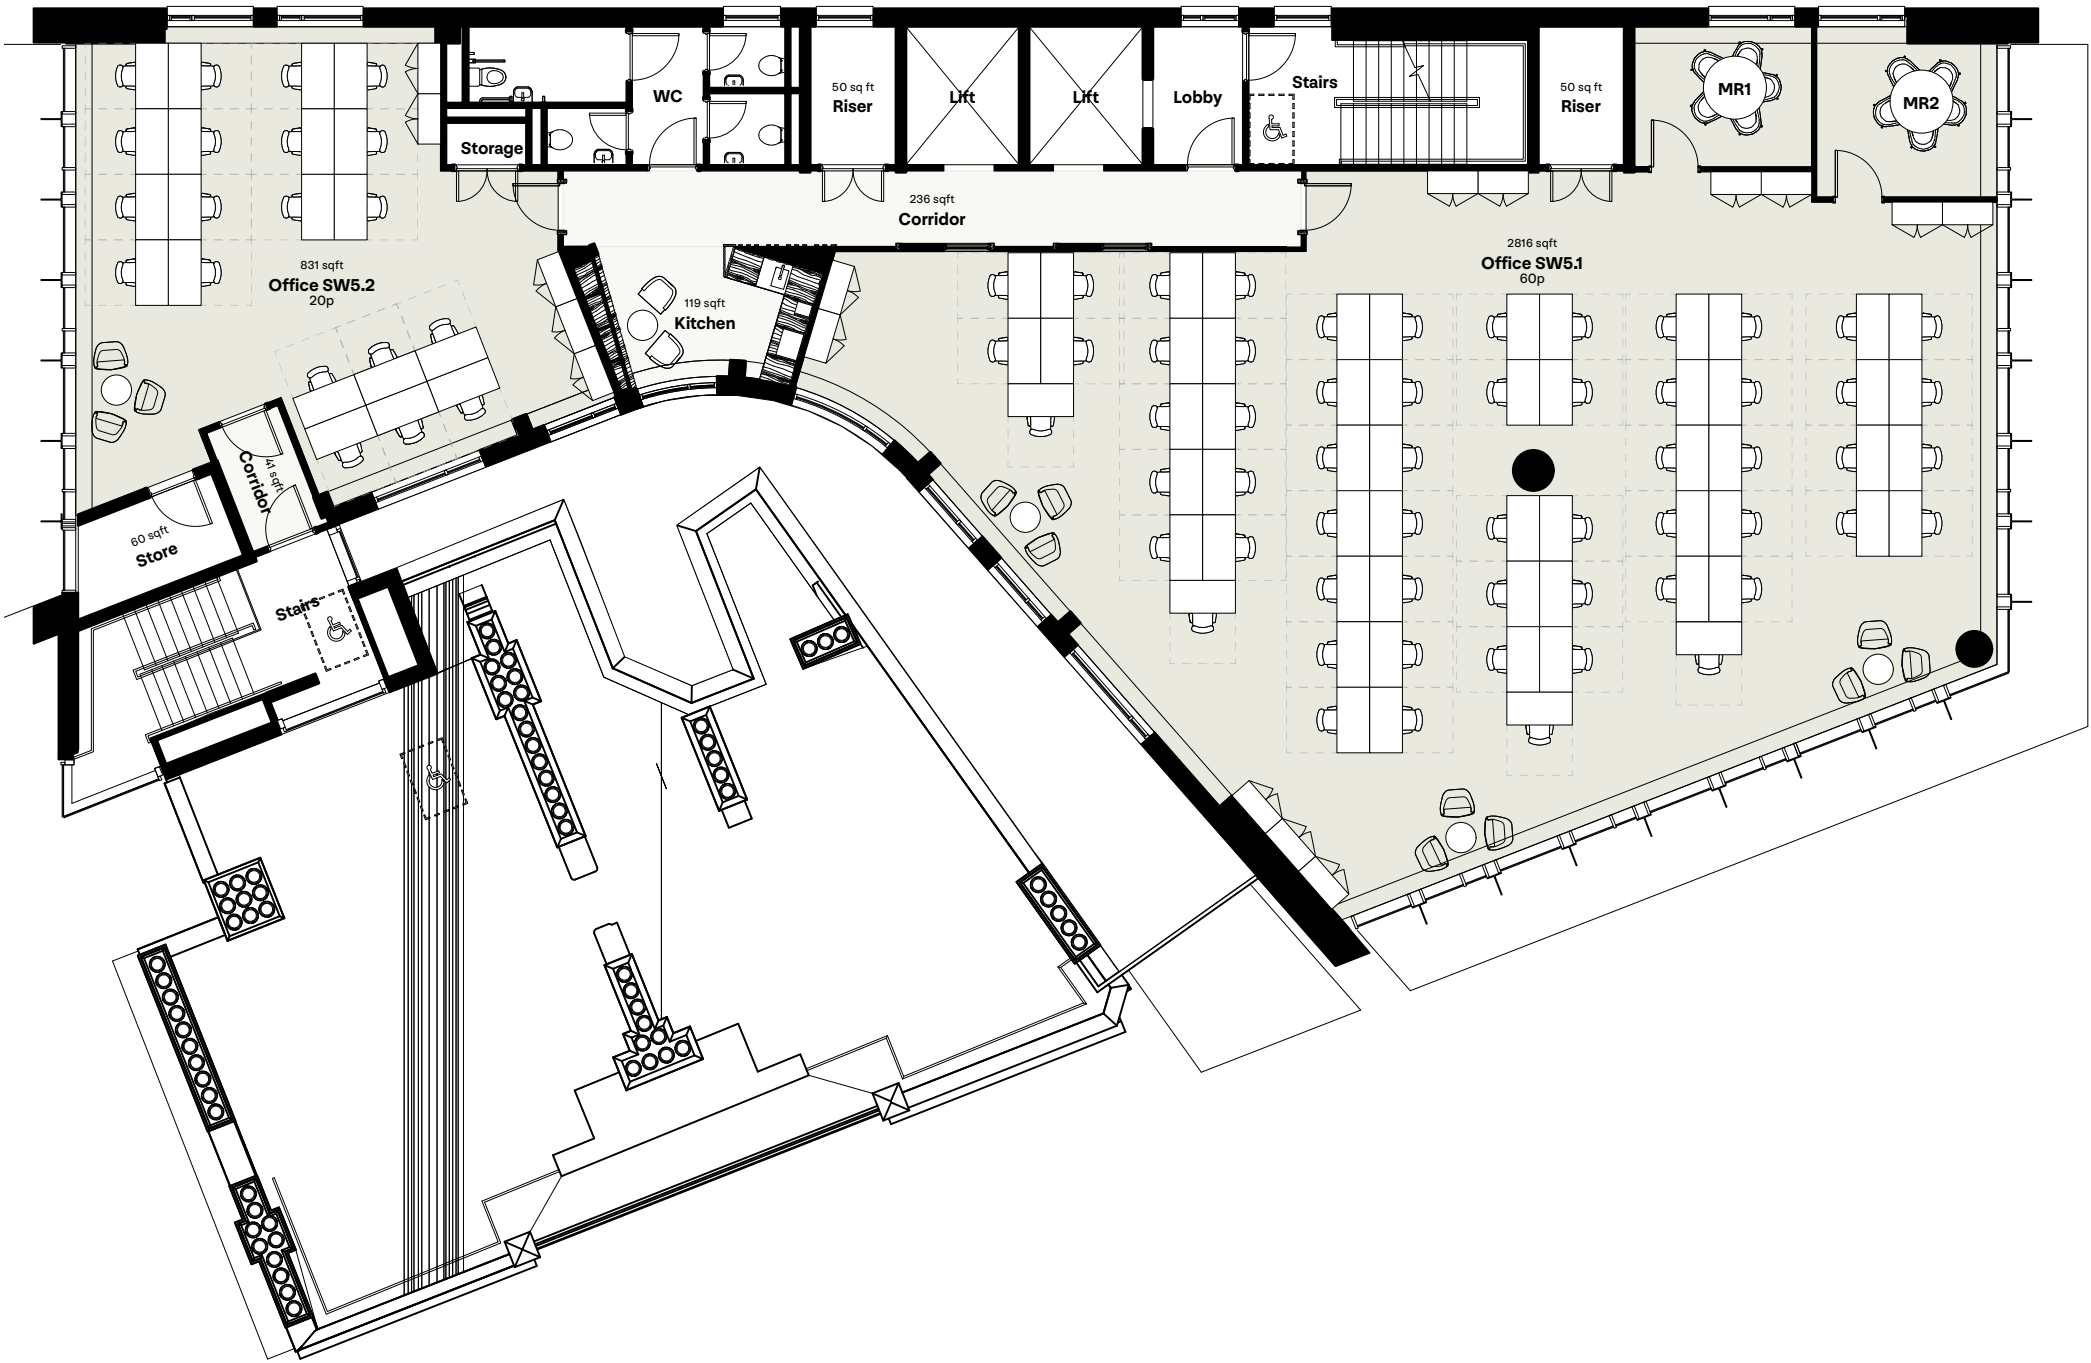

A - Updated to suit graphic re-brand 13.05.2021 JC

REVISION	DATE	INITIAL
----------	------	---------

SW Fifth Floor

SCALE
1:150 @ A3

DWG No. SLB-SP-SM-05	REVISION A
DATE November 2019	DRAWN BY MS

STATUS
For Information


THE STANLEY BUILDING
KINGS CROSS

FORA