

**THE  
SAIL  
LOFT**

SECOND FLOOR

**81A ENDELL  
STREET**

COVENT GARDEN  
LONDON WC2H 9DX

RIB

ROBERT IRVING BURNS

 HanoverGreen

# TO LET


## UNIQUE CREATIVE OFFICE SPACE

CLASS E BUILDING (SUITABLE FOR  
OFFICES, RETAIL, CLINICS, LEISURE ETC.)

SECOND FLOOR

657 SQ.FT

PLEASE NOTE THAT OTHER FLOORS ARE AVAILABLE

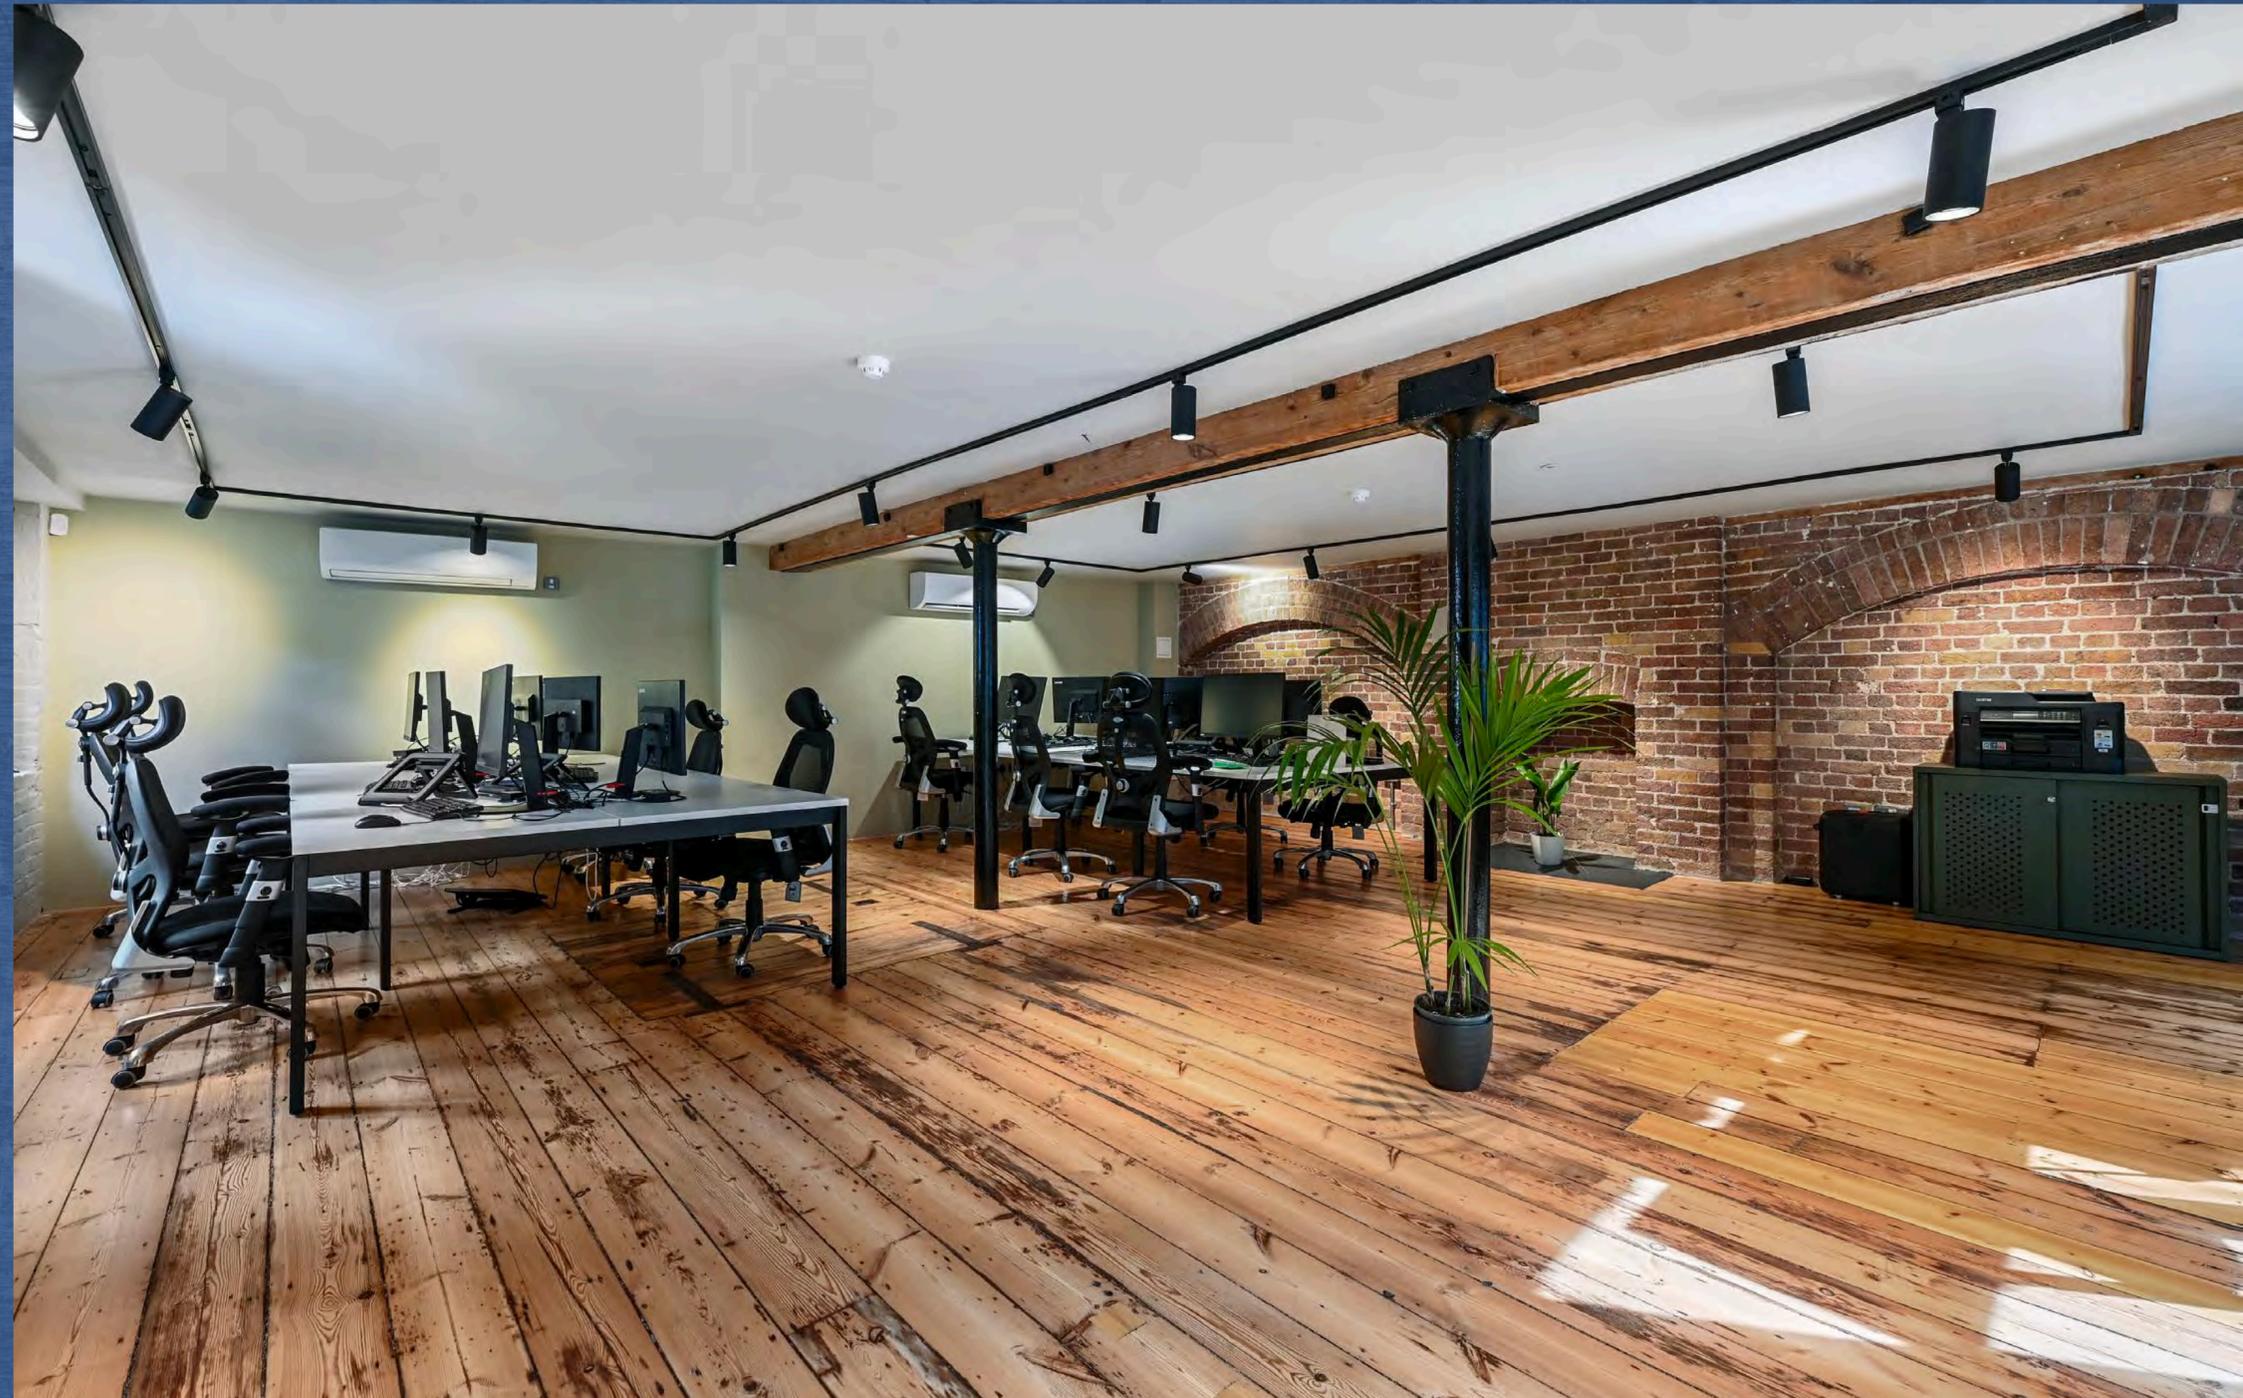



# DESCRIPTION

The newly branded "Sail Loft" has recently been refurbished to an excellent standard. The building is awash with heritage having previously served as a Covent Garden Bakery. 81 Endell Street toward the front was famously the location of The Caravan Club, a gay and lesbian-friendly club in the 1930s. This self-contained property is set back from Endell Street itself and accessed via a gated, newly cobbled pedestrianised walkway. This leads to a small private courtyard prior to entering the building. The property is arranged over a Basement, Ground, First, Second and Third floors. The refurbishment has sensitively retained industrial warehouse features throughout. There is spot lighting, newly sanded and varnished timber floors, sandblasted and exposed brick walls, comfort cooling and 4 WCs (including shower on the lower ground floor).

# DATA SPECIFICATIONS

Openreach installed a line to the building that accommodated connectivity of 1GBps. This agreement to be terminated on exit. There are two Ubiquiti (Unifi) UAP AC Pro [Access Points] installed on two separate floors, which will remain in place. There are network ports installed for ethernet connections on most floors to provide wired ethernet access. The network cabling for all these ends on the ground floor, near the internal cupboard, which is also the point for the Openreach supplied line.



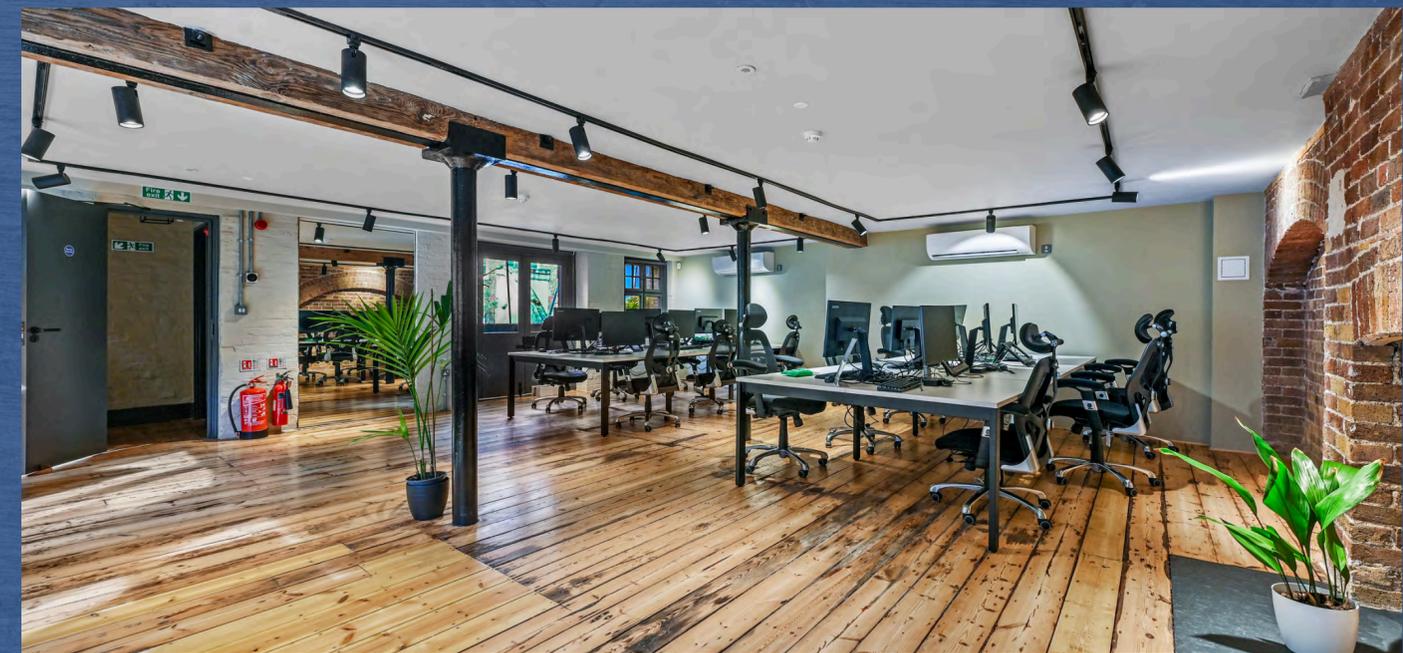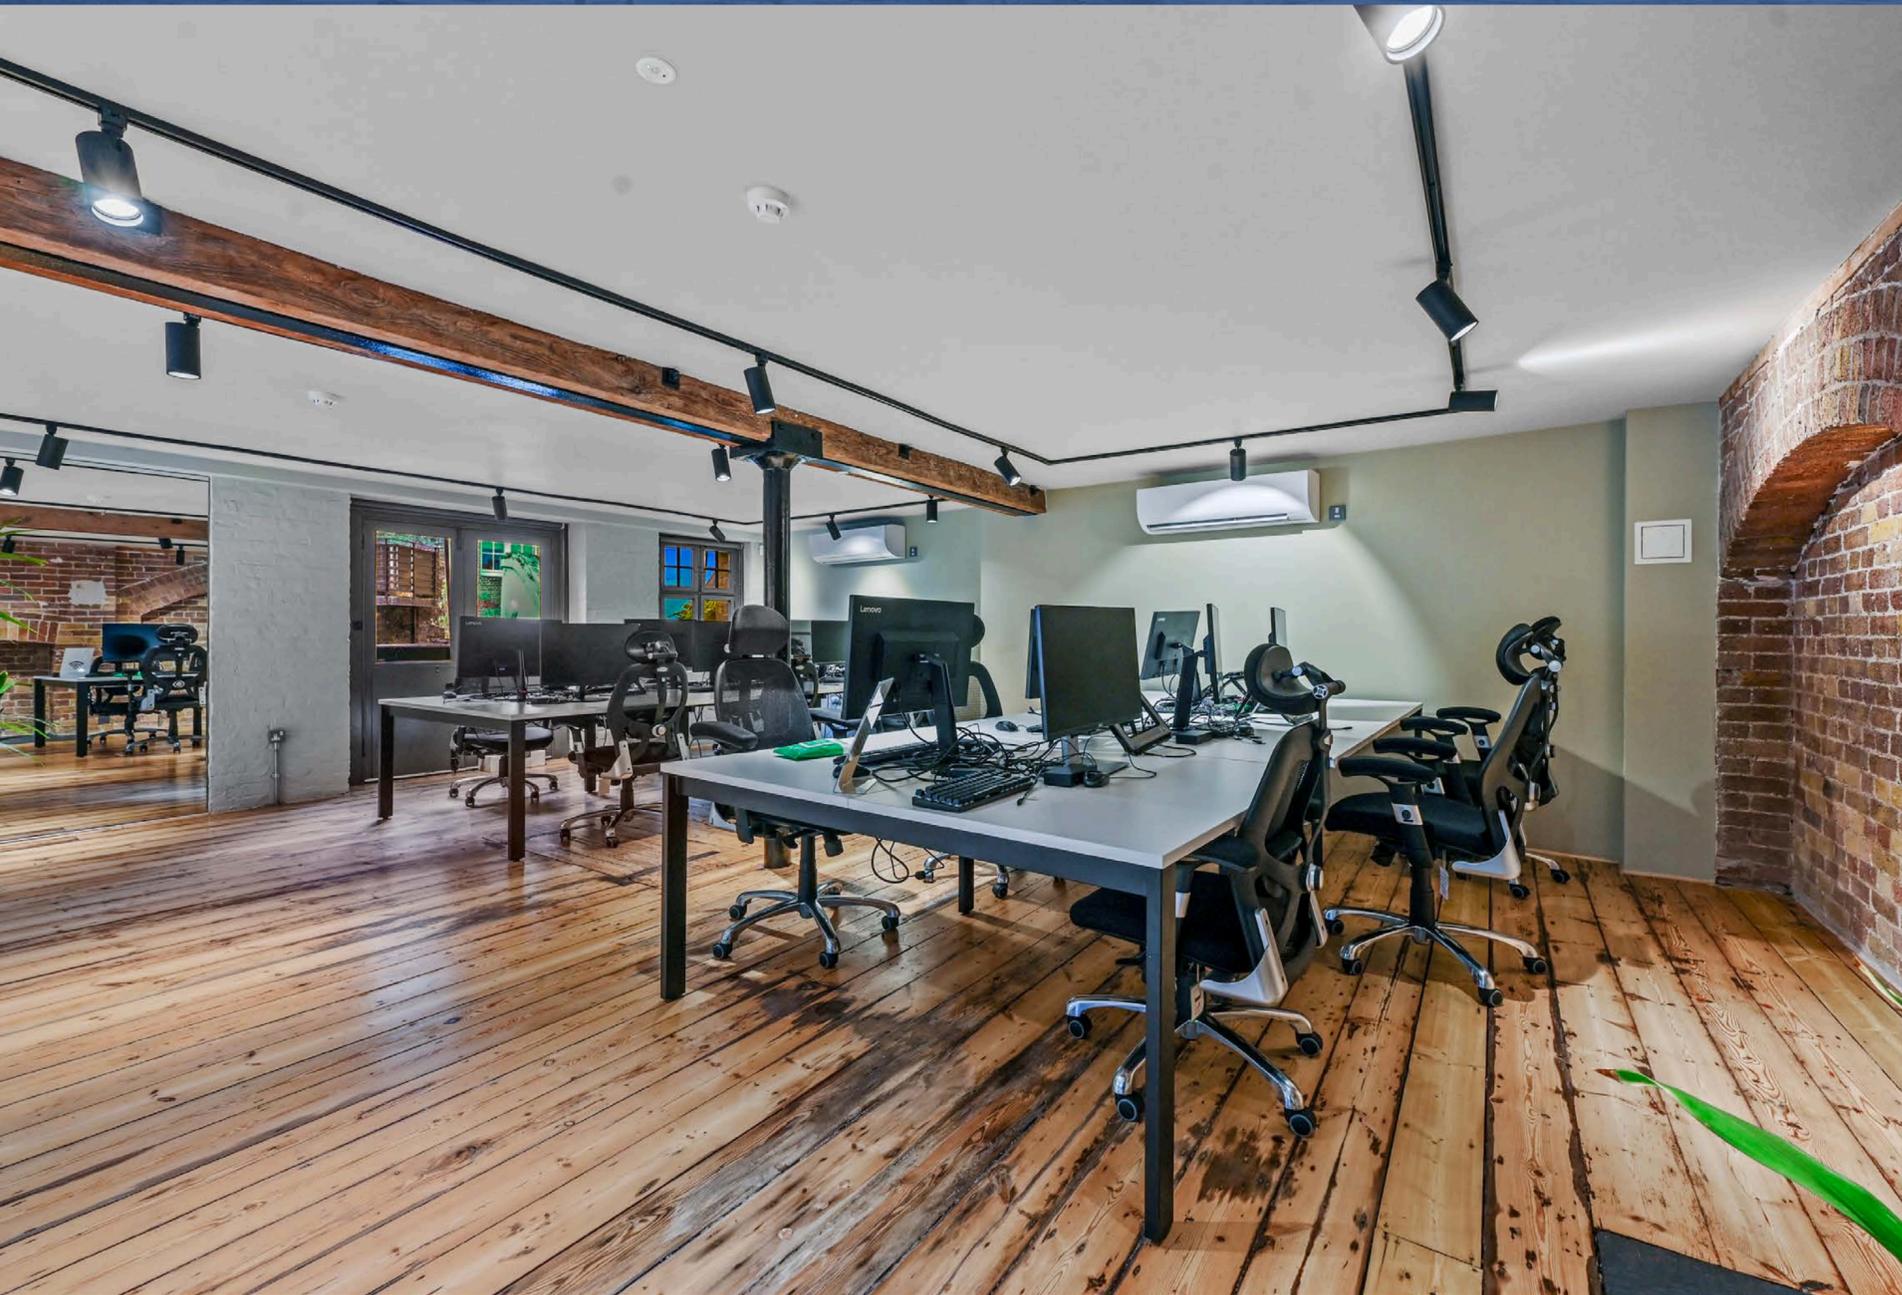

# FINANCES

	<b>Total</b>
Total Size (sq.ft.)	657
Quoting Rent (p.a.) excl.	£36,135
Service Charge	TBC
Estimated Rates Payable (p.a.)	£13,660
<b>Estimated Occupancy Cost excl. (p.a.)</b>	<b>£49,795</b>

In regard to business rates and service charge please be aware that these are approximate figures and should not be relied upon as such. All interested parties are advised to make their own enquires.

# AMENITIES

- Comfort Cooling
- Multi-Use Hot Tap
- Fibre Connection
- Natural Light
- Newly Refurbished
- Spot Lighting
- WC
- (2 sides)
- Timber Flooring
- Shared Courtyard
- Period Features


# LOCATION

The property is located on the west side of Endell Street close to High Holborn and Princes Circus and is located within the London Borough of Camden. The surrounding area is renowned for its theatre, restaurant and leisure scene.

The property benefits from excellent communications with Covent Garden, Tottenham Court Road and Holborn Underground Stations within close proximity



# ELIZABETH LINE

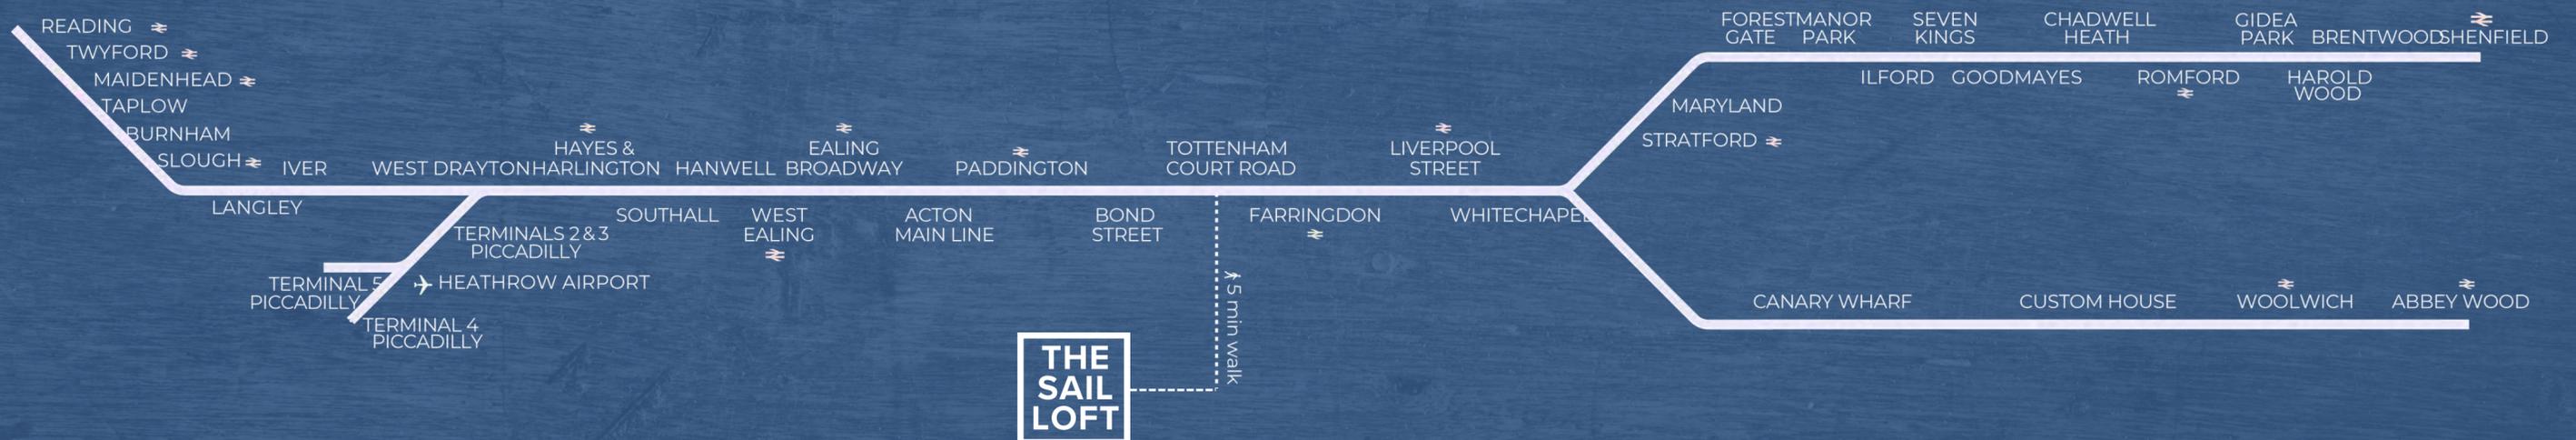

# FLOOR PLAN

Not to scale. For indicative purposes only.



SECOND 657 SQ.FT

## **LEASE**

A new effective Full Repairing and Insuring lease contracted outside the Landlord and Tenant Act 1954 is available direct from the landlord for a term to be agreed.

## **POSSESSION**

Upon completion of legal formalities.

## **LEGAL COSTS**

Each party is to be responsible for their own legal costs.

## **EPC**

31 B

## **FLOOR PLANS**

Available on request.

## **VAT**

The building is elected for VAT.

Misrepresentation Act 1967.

These particulars are intended only to give a fair description of the property and do not form the basis of a contract or any part thereof. These descriptions and all other information are believed to be correct, but their accuracy is in no way guaranteed.

February 2026.

# CONTACTS

**Jim Clarke**

020 7927 0631

Jim@rib.co.uk

**Matthew Mullan**

0207 927 0622

Matthewm@rib.co.uk

**Thomas D'arcy**

020 7927 0648

Thomas@rib.co.uk

**JOINT AGENT:**

**Guy Milne**

07775 897 919

gmilne@hanovergreen.co.uk

**George Brewster**

07745 606 874

gbrewster@hanovergreen.co.uk

---

**RIB**

ROBERT IRVING BURNS

 **HanoverGreen**