


FIRST FLOOR

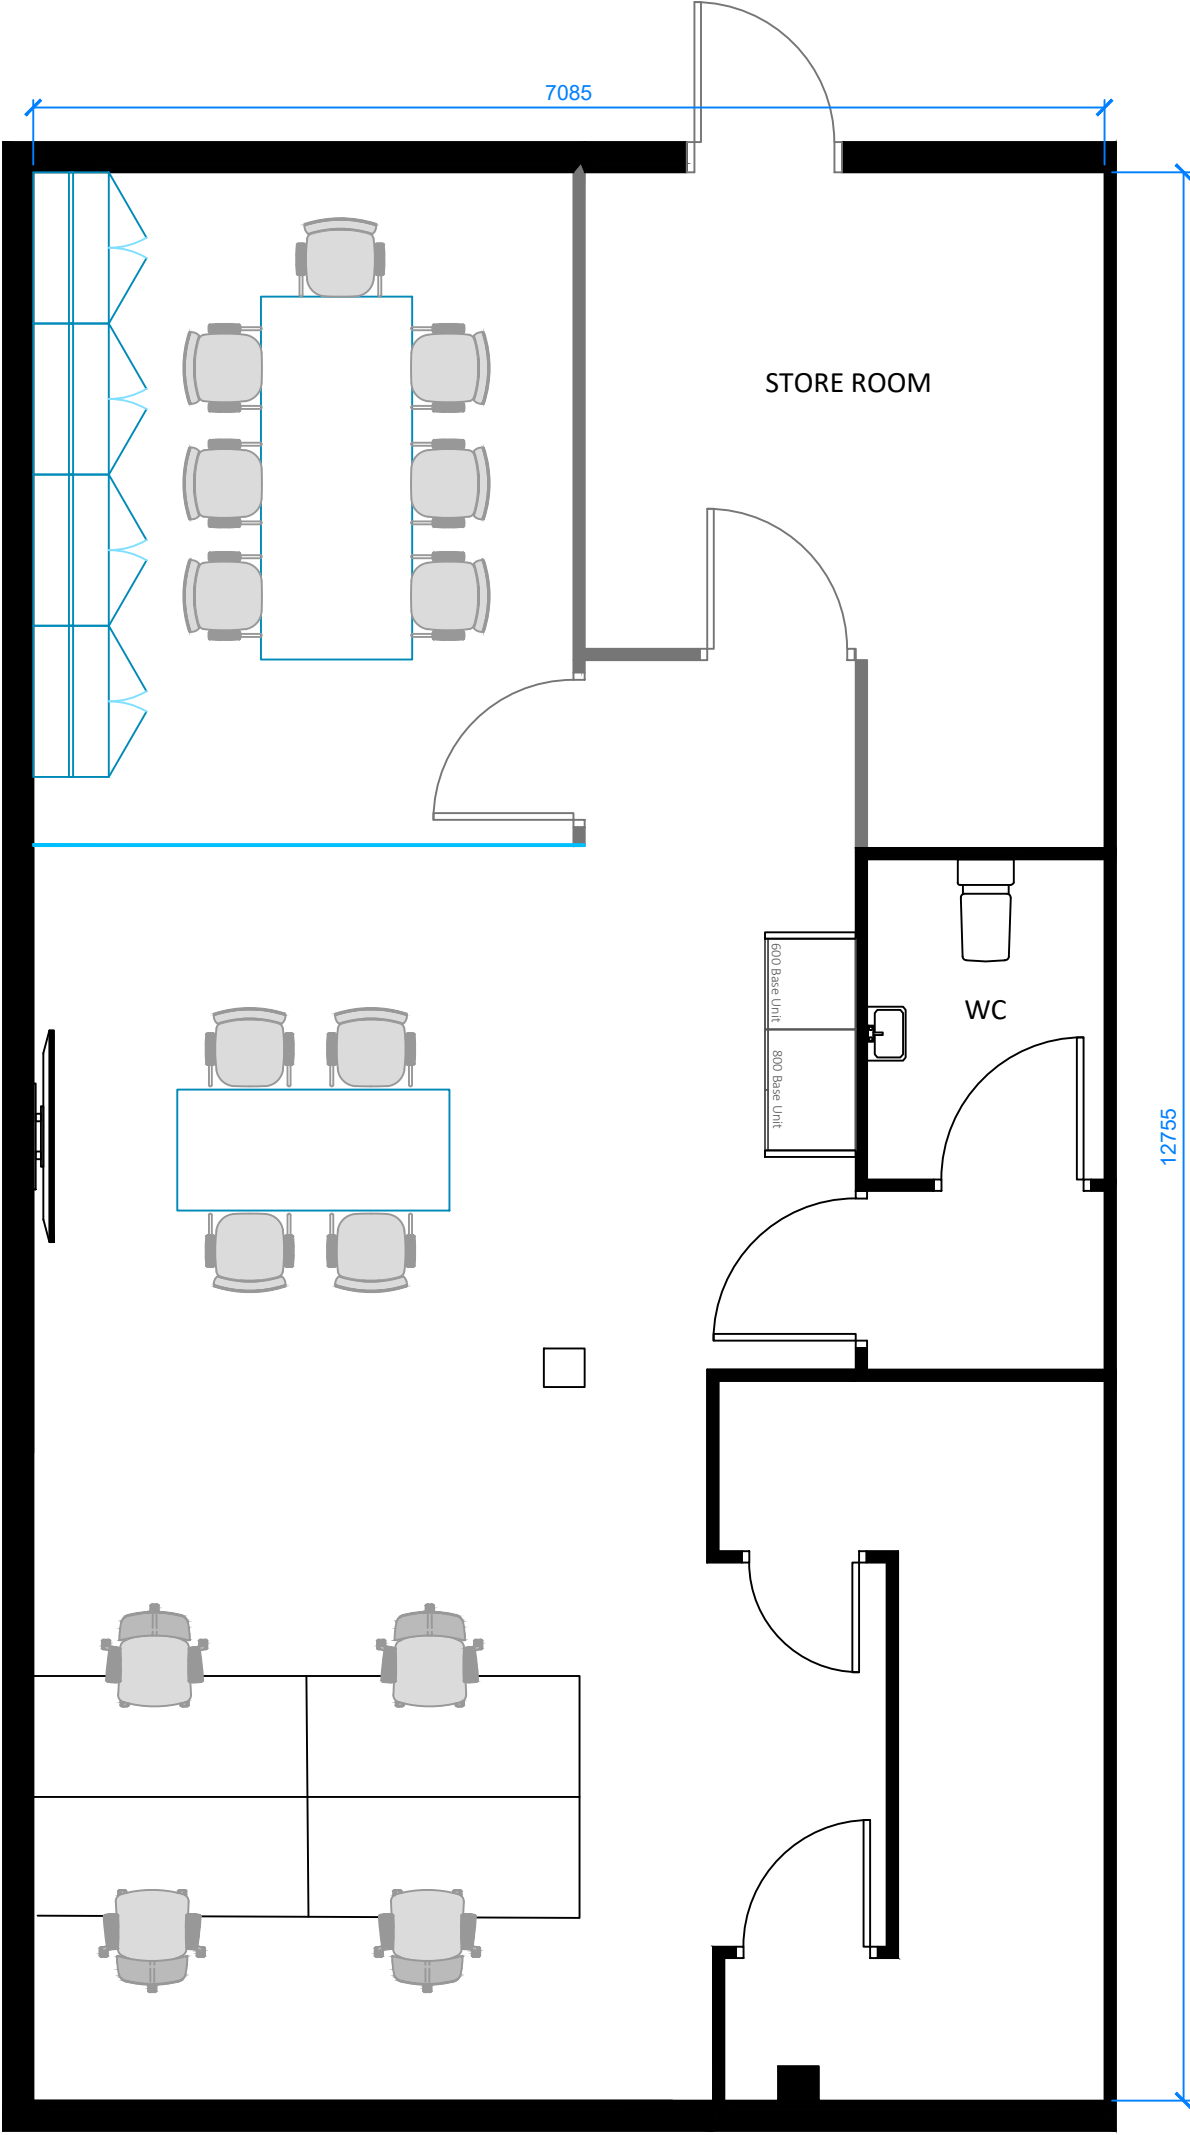

GROUND FLOOR

CONCEPT

dwg title:	
CID OFFICE PLANS	
client:	
site address:	
5 MAGELLAN TERRACE GATWICK ROAD CRAWLEY RH10 9PJ	
dwg no: GA.01	project ref: N/A
	revision:
	scale: 1:50 at A2
drawn by: Melissa Wright	
www.cidwork.space	