



1
0009

Racking Layout Narrow Aisle
1 : 500

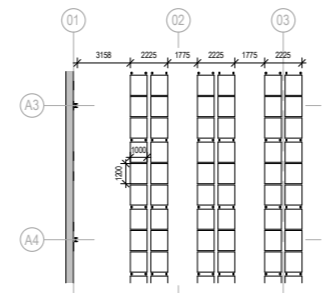


1: Racking Layout Narrow Aisle - Setting Out
1 : 200

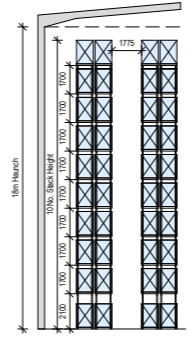


Racking Layout Narrow Aisle Section
1 : 200

180,480
NARROW AISLE
POSITIONS (UK)

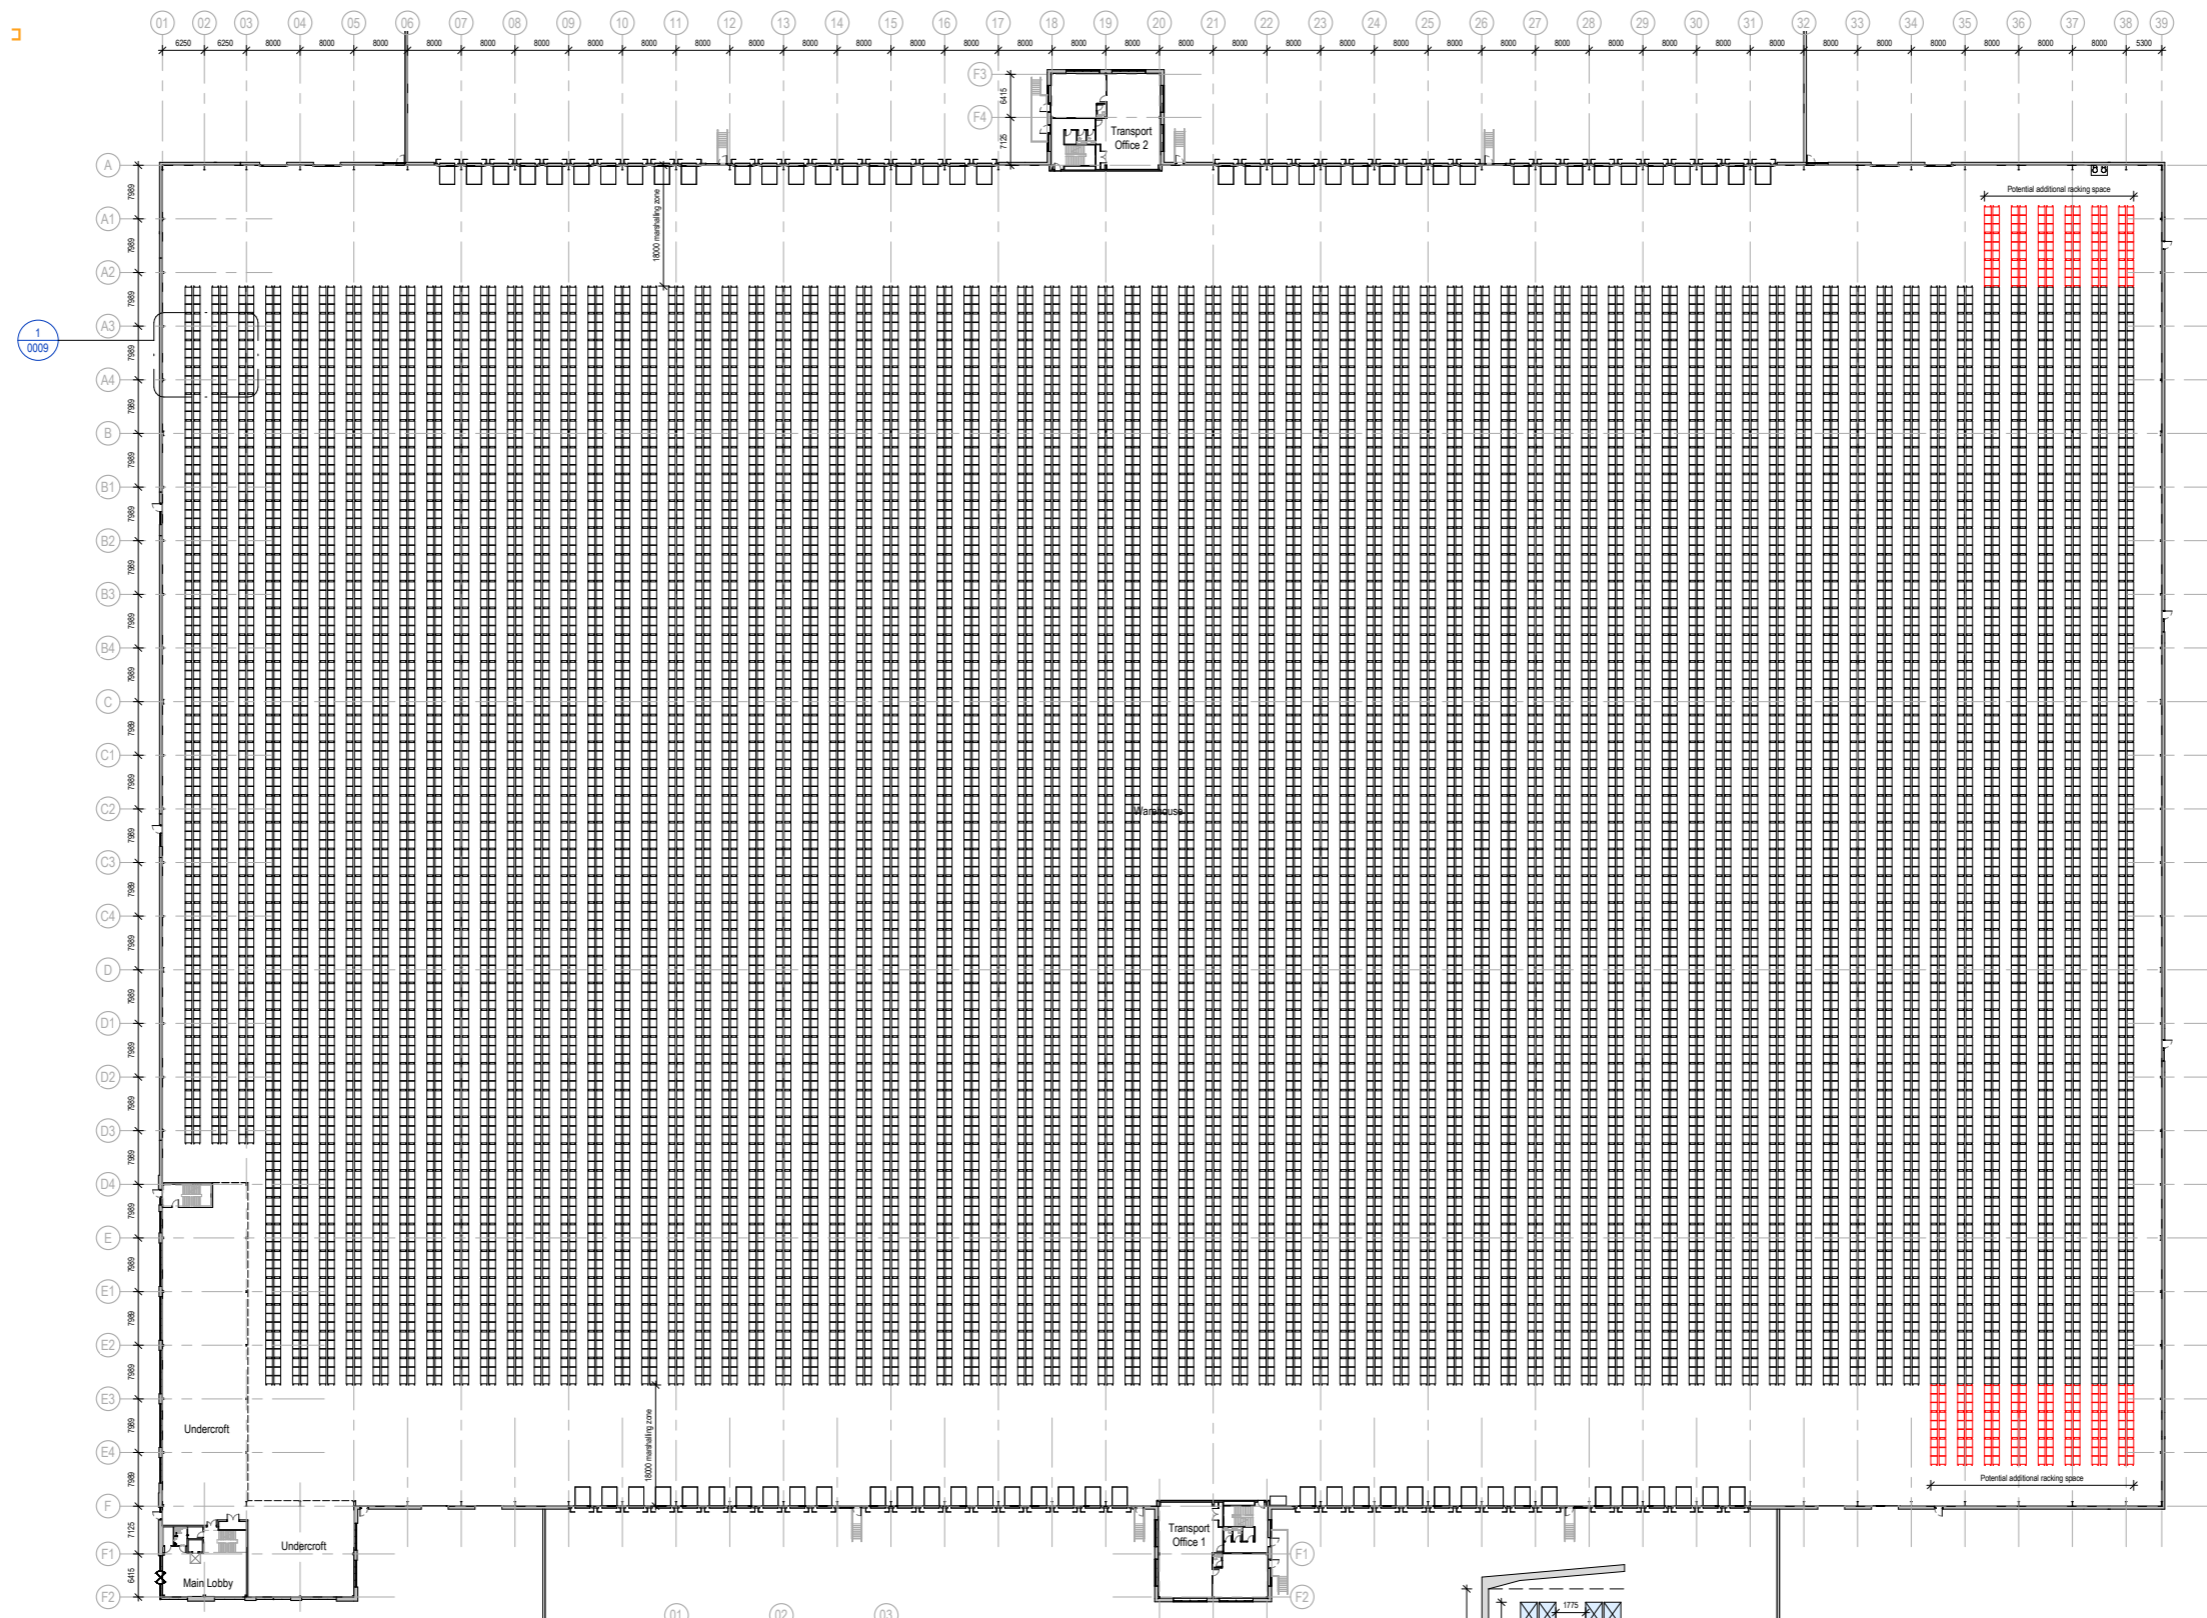


1
0009

Racking Layout Narrow Aisle
1 : 500

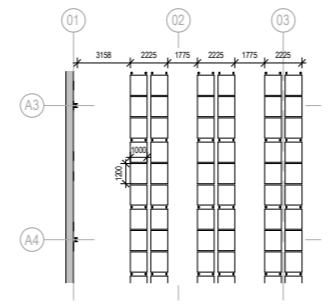

1: Racking Layout Narrow Aisle - Setting Out
1 : 200

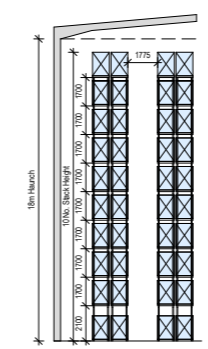

Racking Layout Narrow Aisle Section
1 : 200



134,970
WIDE AISLE
POSITIONS (UK)