




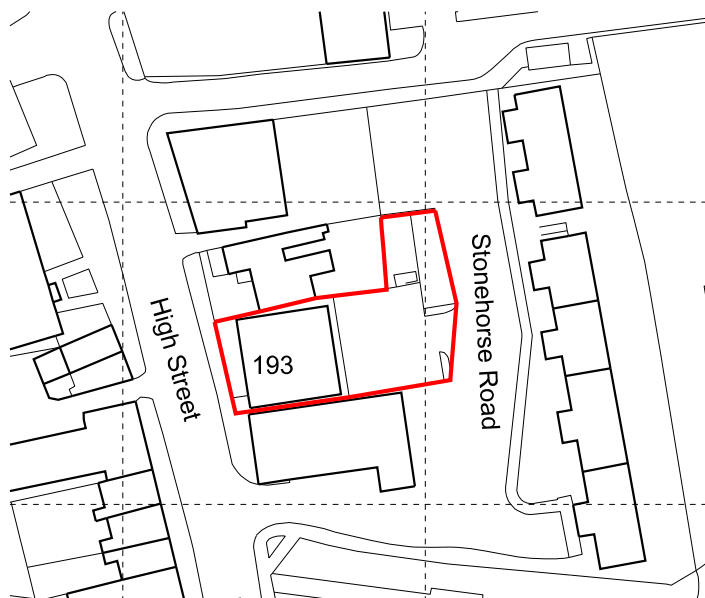

Site Location Plan

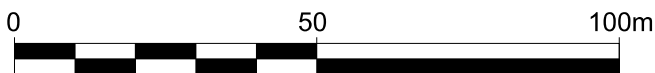

Scale 1:1250

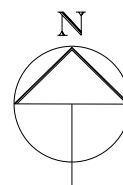

Client *CRF Ltd.*

Title
*SITE LOCATION
PLAN*

Job *193 HIGH STREET,
PONDERS END
ENFIELD EN3 4EA*

SOUTHGATE ASSOCIATES

THE STUDIO, STONE MILL, THE WARDENS, KINGSLAND, HEREFORD, HR6 9DP. Telephone: 01568 708050

Issue Status

- | | | |
|----------------|------------------|-------------|
| 1. Preliminary | 2. Design Intent | 3. Approval |
| 4. Tender | 5. Construction | 6. Records |

Scale

1:1250@A4
Date *July 2020*

Revision

Dwg No

1258/TP/02

Date