


Unit 5

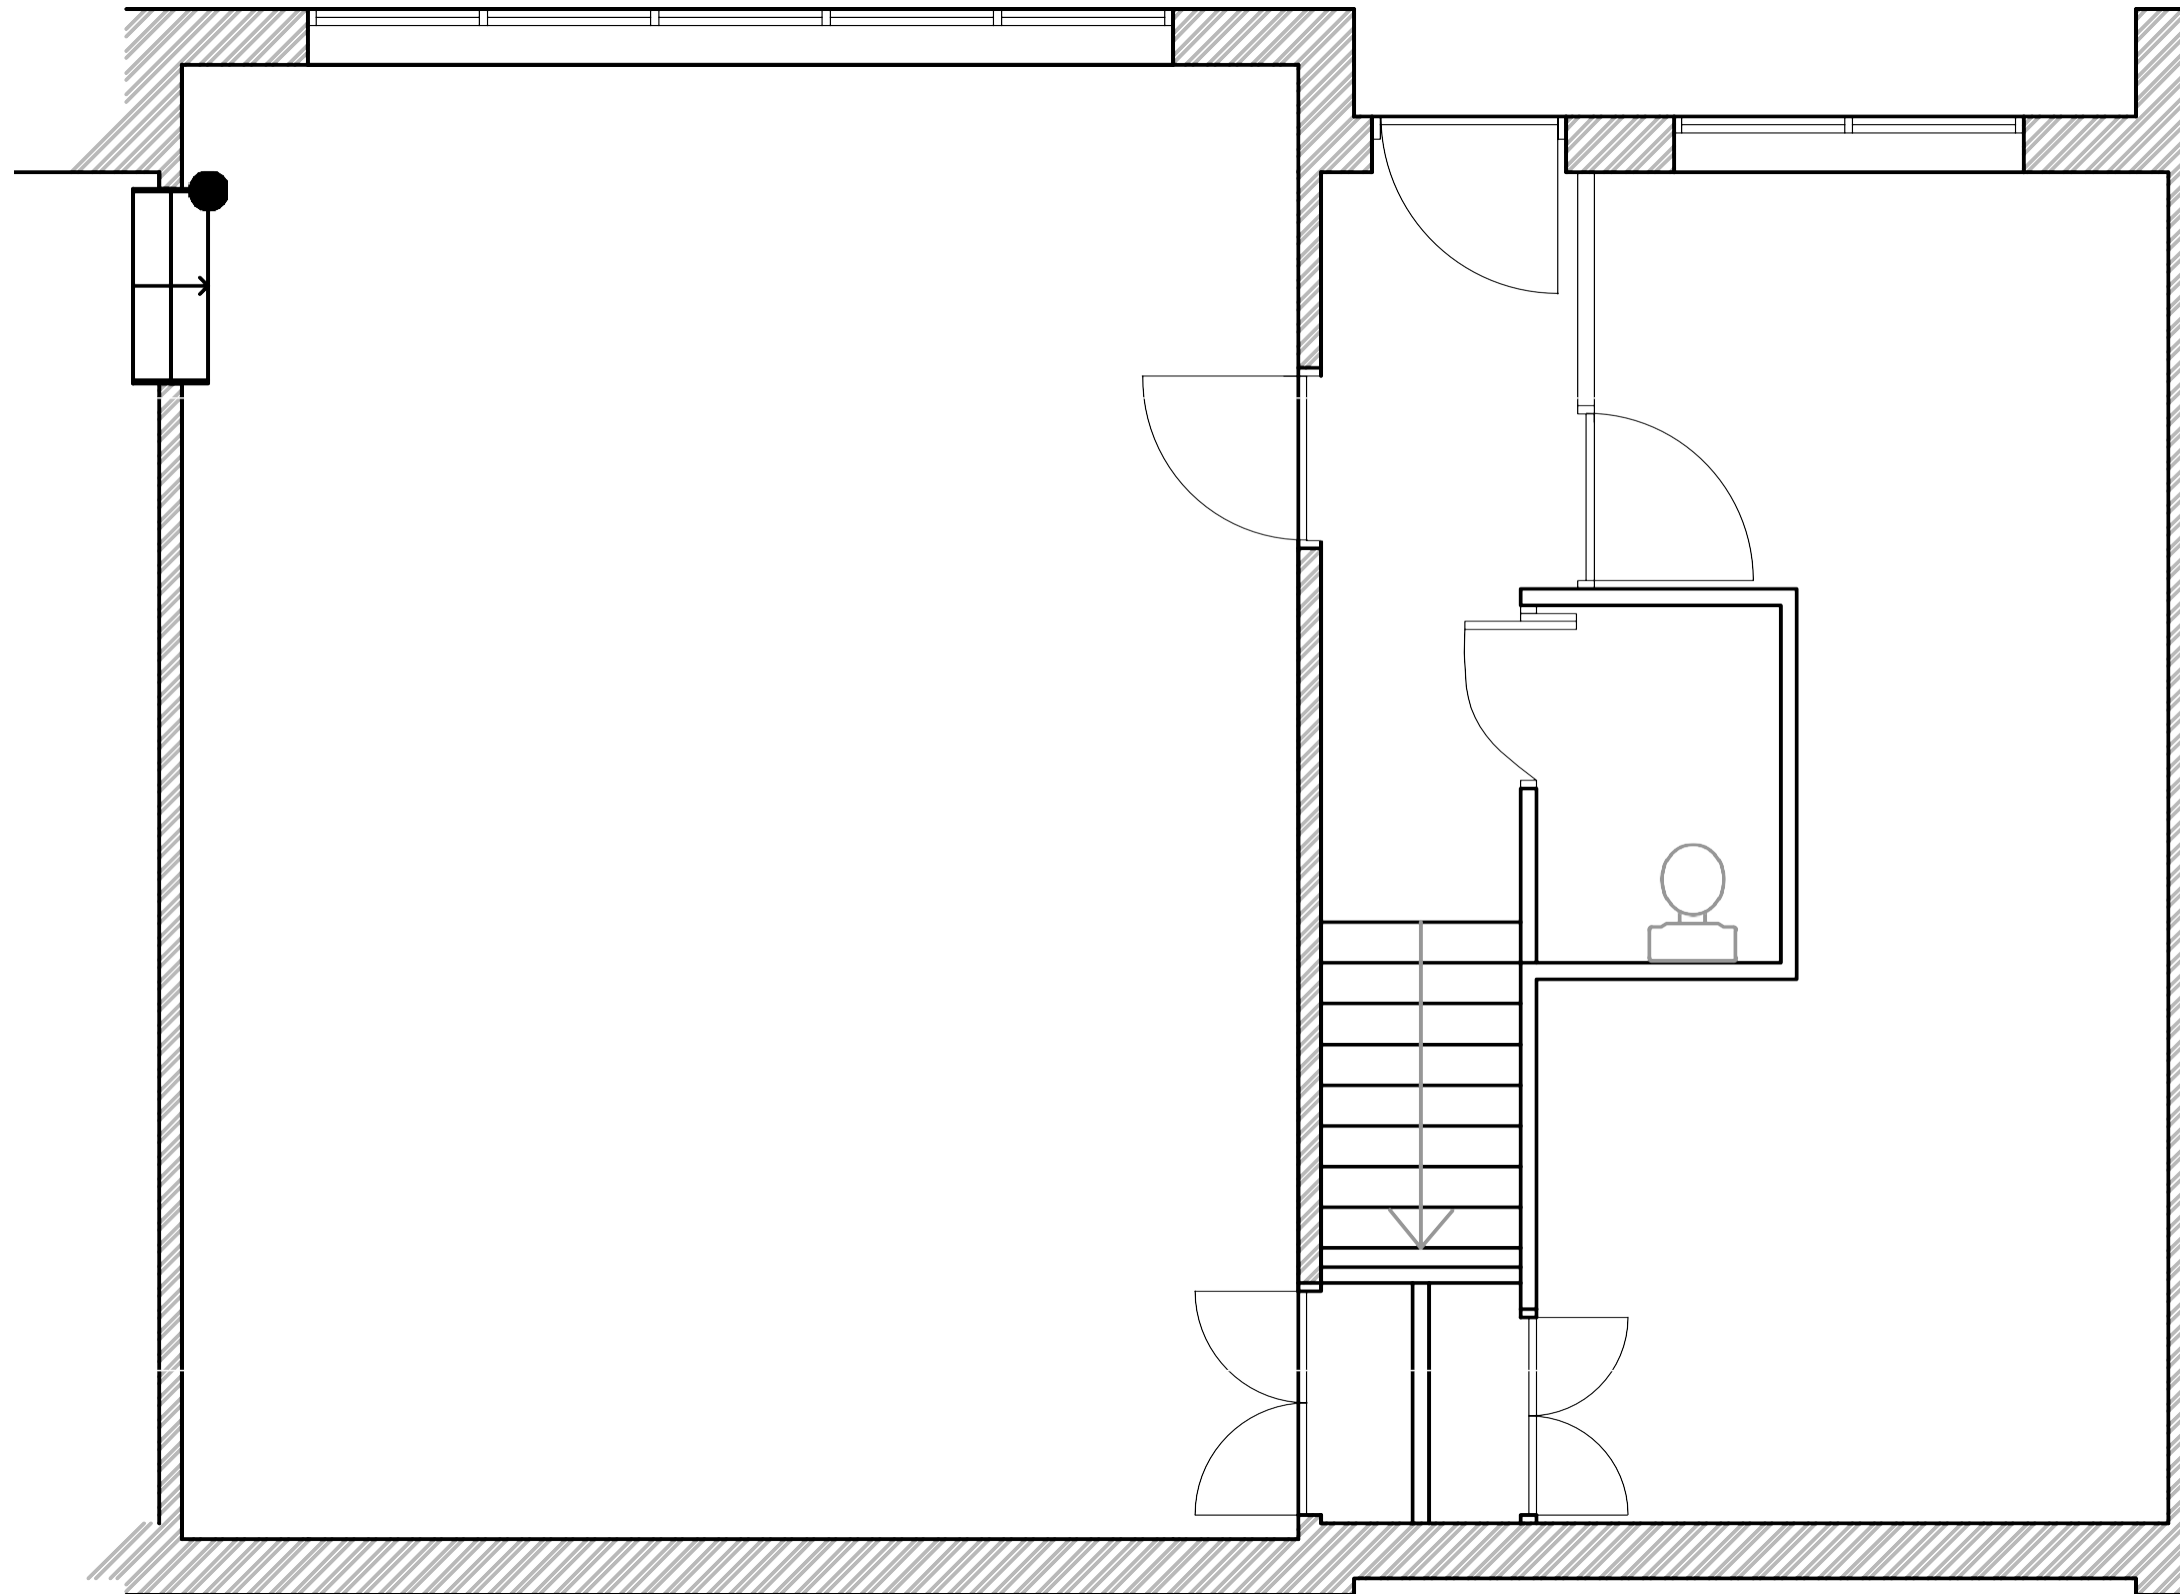

Adderstone Management Limited.
 This drawing is the subject of copyright which vests in Adderstone Management Limited. It is an infringement of copyright to reproduce this drawing, by whatever means, including electronic, without the express written consent of Adderstone Management Limited, which reserves all its rights.
 Adderstone Management Limited asserts its rights to be identified as the author of this design.
 The tenant shall be aware that any schematic proposals may indicate works that may not allow for additional supports, piers, posts or other various structural items that may be required when producing Landlord Works or Building Regulation Drawings. Therefore the architectural designers cannot guarantee that all additional space indicated can be created.

These drawings are not to be scaled, work to figured dimensions only.
All dimensions to be checked on site.
Any omissions or discrepancies shall be reported to the Adderstone Management Limited 'Development Management Office'.

REV	DESCRIPTION	DATE
-----	-------------	------

Stage: **Concept**

Project Title:
**unit 5, Ground Floor
 Maling Court
 Union St
 Newcastle upon Tyne
 NE2 1BP**

Drawing Title:
Proposed: Ground Floor

Scale: 1:100 @	Date: 07.10.2019	Drawn: EM .
Project No: 100440.	Drawing No: *	Rev No: *



Unit 5 Maling Court
 Union Street
 Newcastle Upon Tyne
 NE2 1BP
 T +44 (0)191 269 9900
 F +44 (0)191 269 9901
 W www.adderstonegroup.com
 E development@adderstonegroup.com