



3RD FLOOR

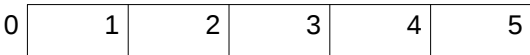

| 100MM PARTITION                                                                                       | STRENGTHENED                                                                        | GLAZING 1                                                                       |
|---|-------------------------------------------------------------------------------------|---------------------------------------------------------------------------------|
|   |                                                                                     |                                                                                 |
| 50MM STUD WITH INSULATION<br>2NO 12.5MM PLASTERBOARD<br>30MIN FIRE RATED<br>100MM X 18MM MDF SKIRTING | TO ALL SCREEN WALLS<br>1NO 12.5MM WALLBOARD<br>1NO 12.5MM PLY<br>100MM MDF SKIRTING | H2600MM DRY JOINTED GLASS<br>W/ BULKHEAD DETAIL ABOVE<br>ALUMINIUM FRAMED GLASS |

THIS DRAWING IS SUBJECT TO COPYRIGHT & REMAINS THE PROPERTY OF GENERATE STUDIO. IT MUST NOT BE RE-PRODUCED EITHER PARTIALLY OR FULLY, WITHOUT THE WRITTEN CONSENT OF GENERATE STUDIO

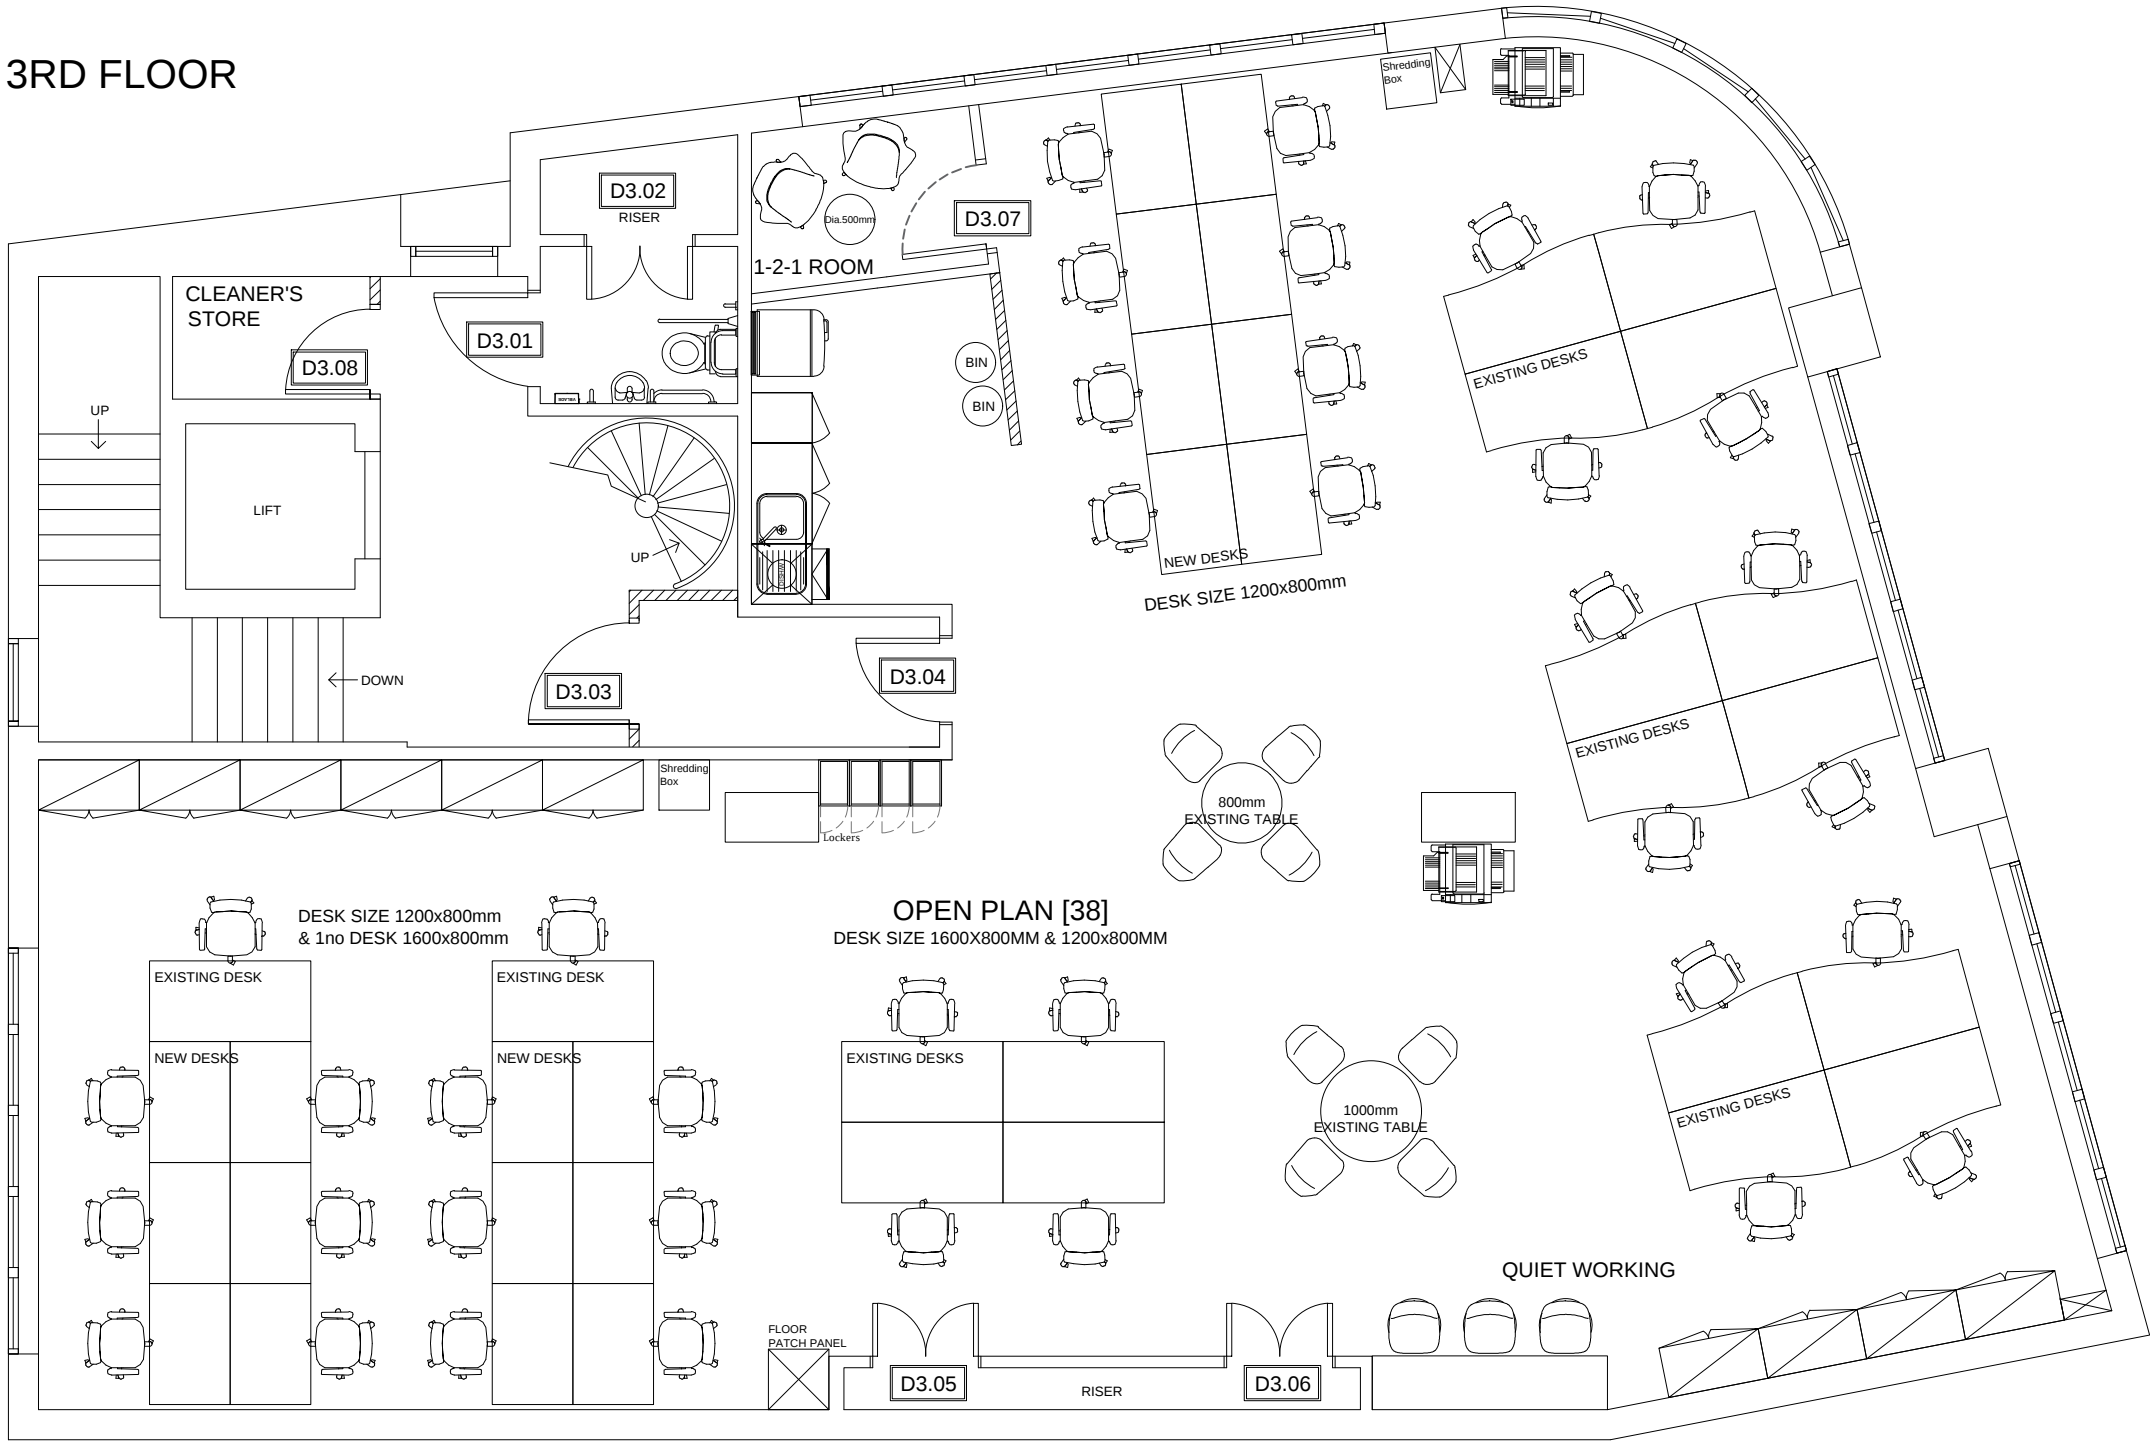

The Undercroft  
Kennington Park  
1-3 Brixton Road  
London SW9 6DE

Generate Studio  
www.generate-studio.com

| O                                               | 27.11.2015 | CD          |
|-------------------------------------------------|------------|-------------|
| N                                               | 09.11.2015 | CD          |
| M                                               | 04.11.2015 | CD          |
| L                                               | 30.10.2015 | CD          |
| REV                                             | DATE       | DESCRIPTION |
| PROJECT                                         |            |             |
| CfBT<br>HIGHBRIDGE HOUSE<br>DUKE STREET READING |            |             |
| CLIENT                                          |            |             |
| CfBT                                            |            |             |
| TITLE                                           |            |             |
| THIRD FLOOR<br>GENERAL LAYOUT                   |            |             |
| SCALE                                           | DRAWN      | DATE        |
| 1:75@A3                                         | EB         | 13.02.2014  |
| DRAWING NUMBER                                  |            | ISSUE       |
| HH-03-GL                                        |            | PROJECT     |
|                                                 |            | REV         |
|                                                 |            | 0           |