
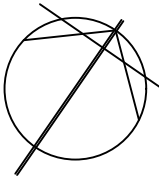


THE WILLOWFORD

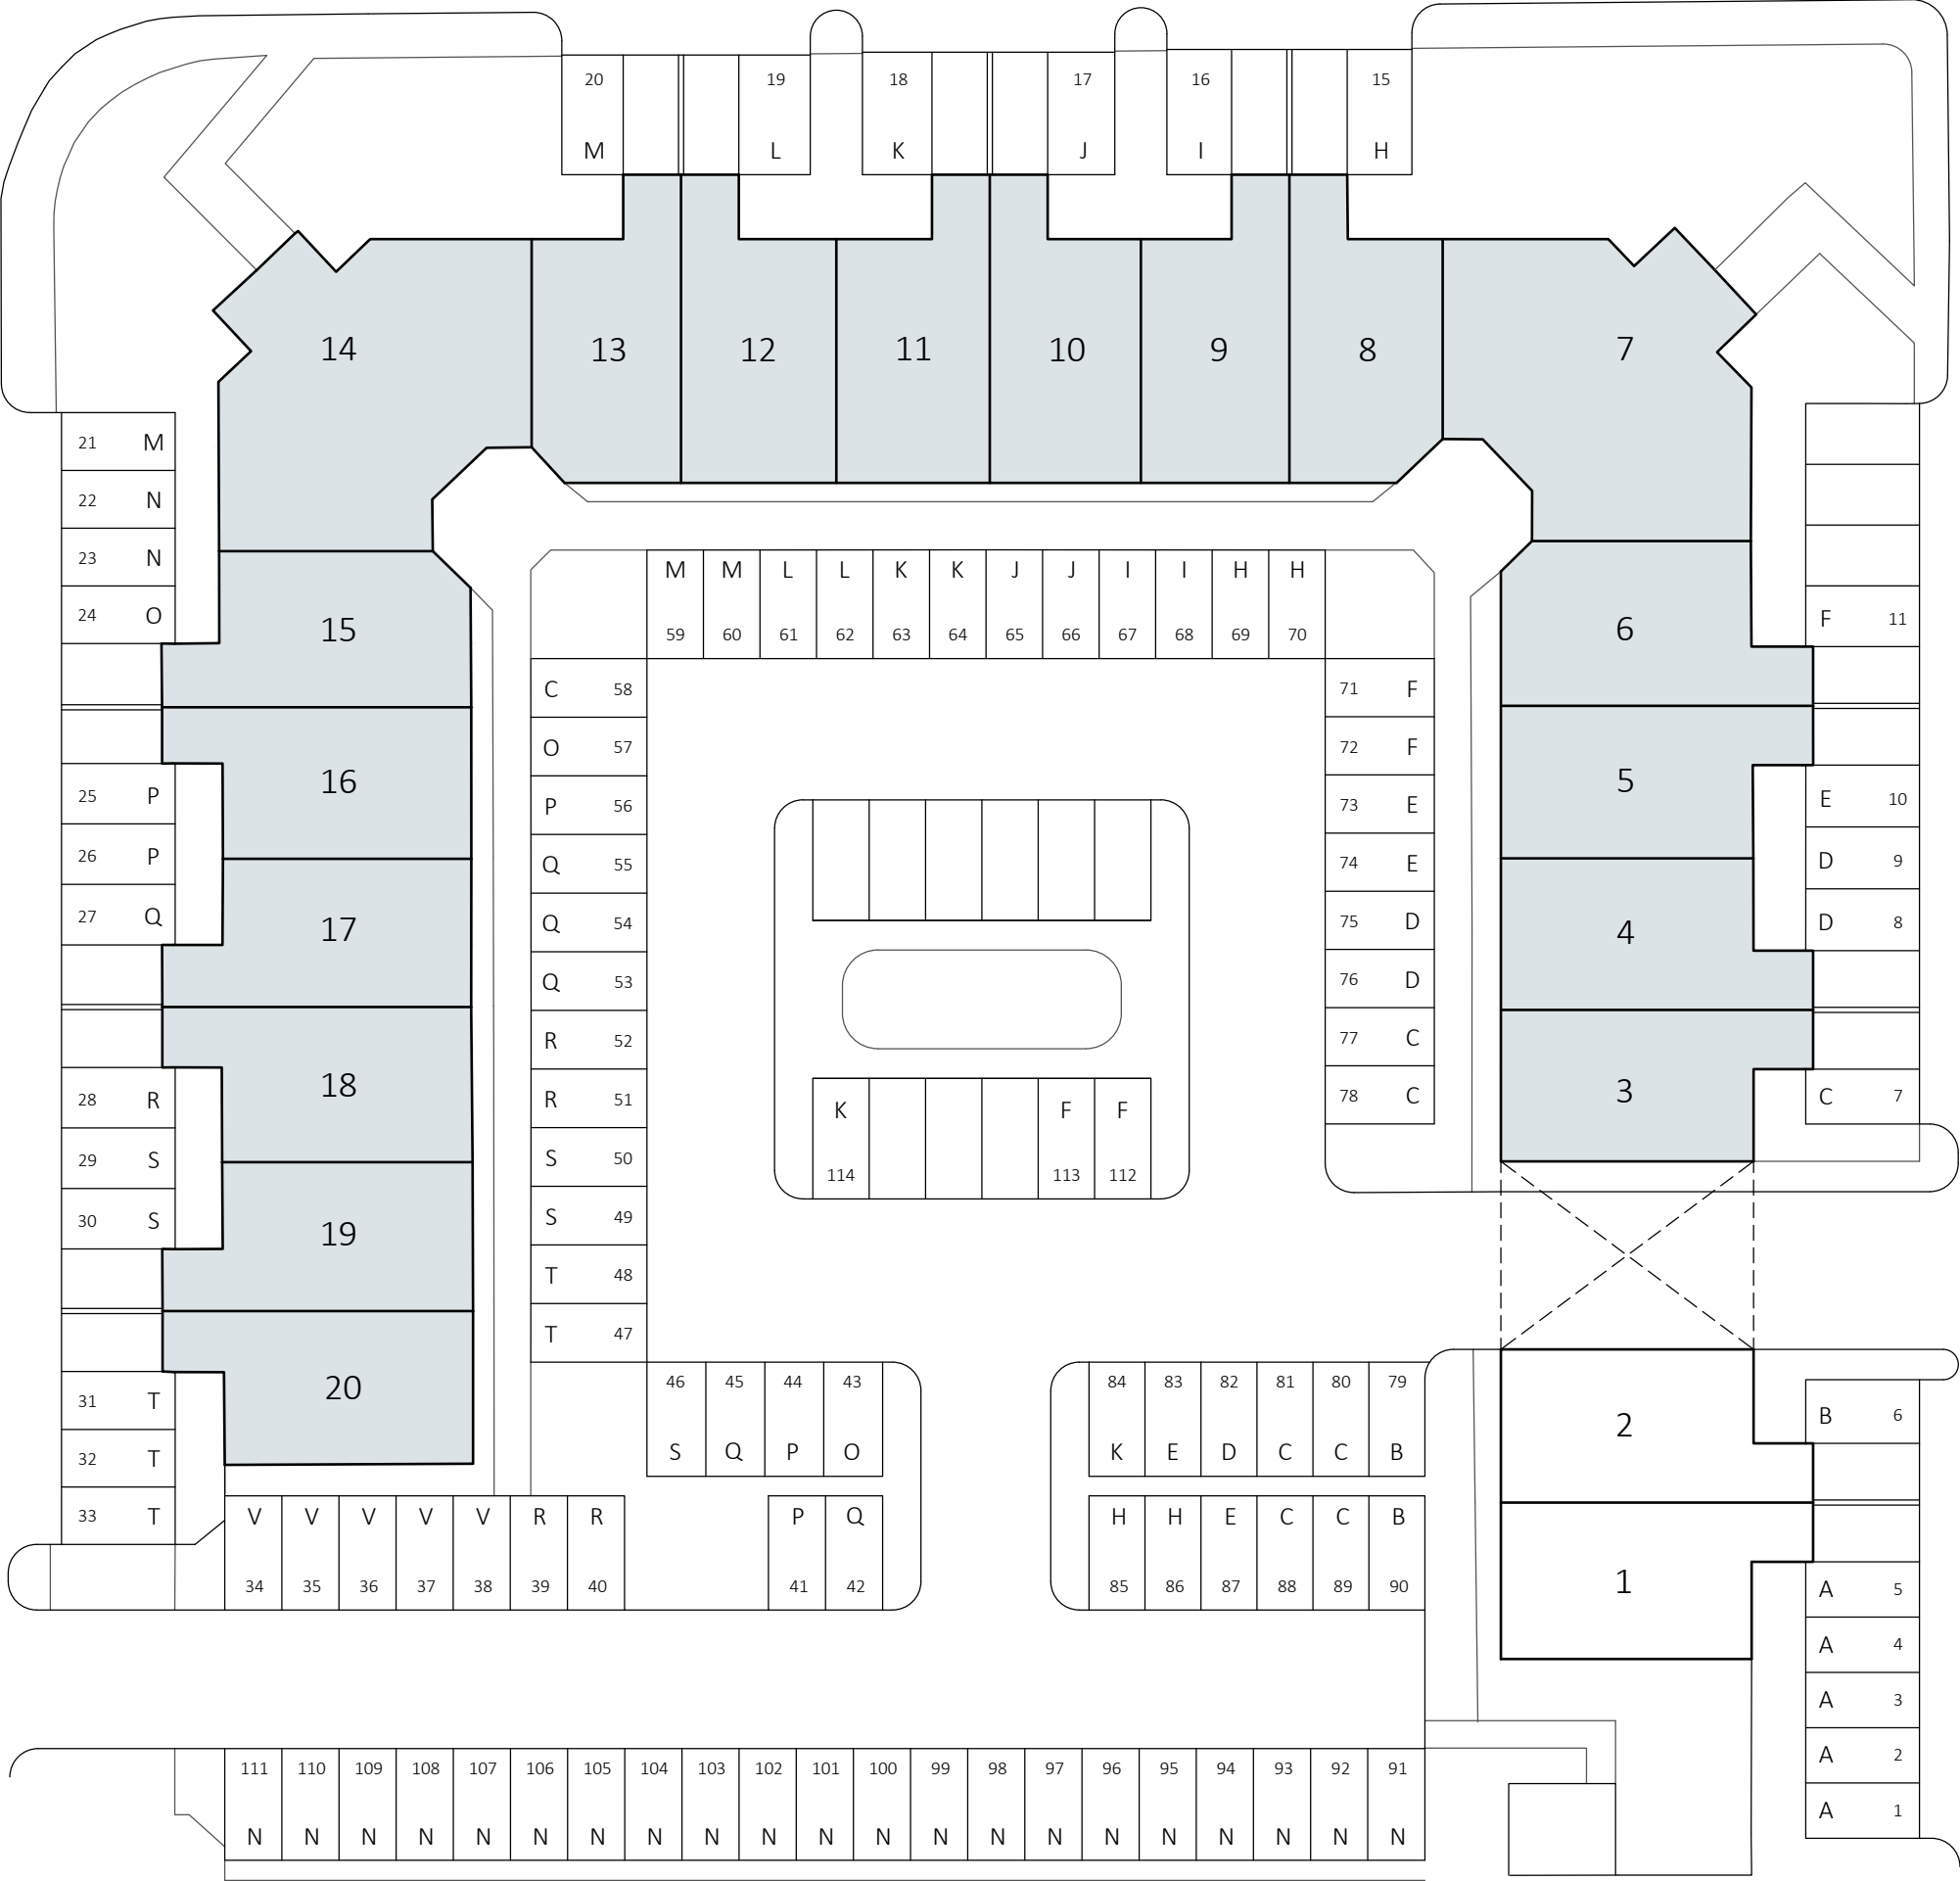

The contractor is to check all dimensions on site and inform the contract administrator/project manager of any discrepancies.

All work is to comply in every aspect with the Building Regulations, Codes of Practice and British Standards.

This drawing is to be read in conjunction with all other contract drawings and specifications.

REV	DATE	DETAILS	BY
-----	------	---------	----

MAIN AVENUE

PRELIMINARY



NOVO ARCHITECTURE LTD
10 Bradenham Place, Penarth, CF64 2AG
(T) +44 (0) 29 2065 0102
(M) 07734 437 301
(E) rob@novoarchitecture.co.uk
Registered Company Number: 9112467 VAT Number: 191 1783 96

CLIENT MILEWAY			
PROJECT CENTRE COURT, TREFOREST INDUSTRIAL ESTATE, CF37 5YR			
DRAWING EXISTING CARPARKING PLAN			
SCALE @ A3 NTS	DATE AUGUST 2022	DRAWN RD	CHECKED JN
JOB NO. 1582	DRAWING NO. CP1		REVISION