


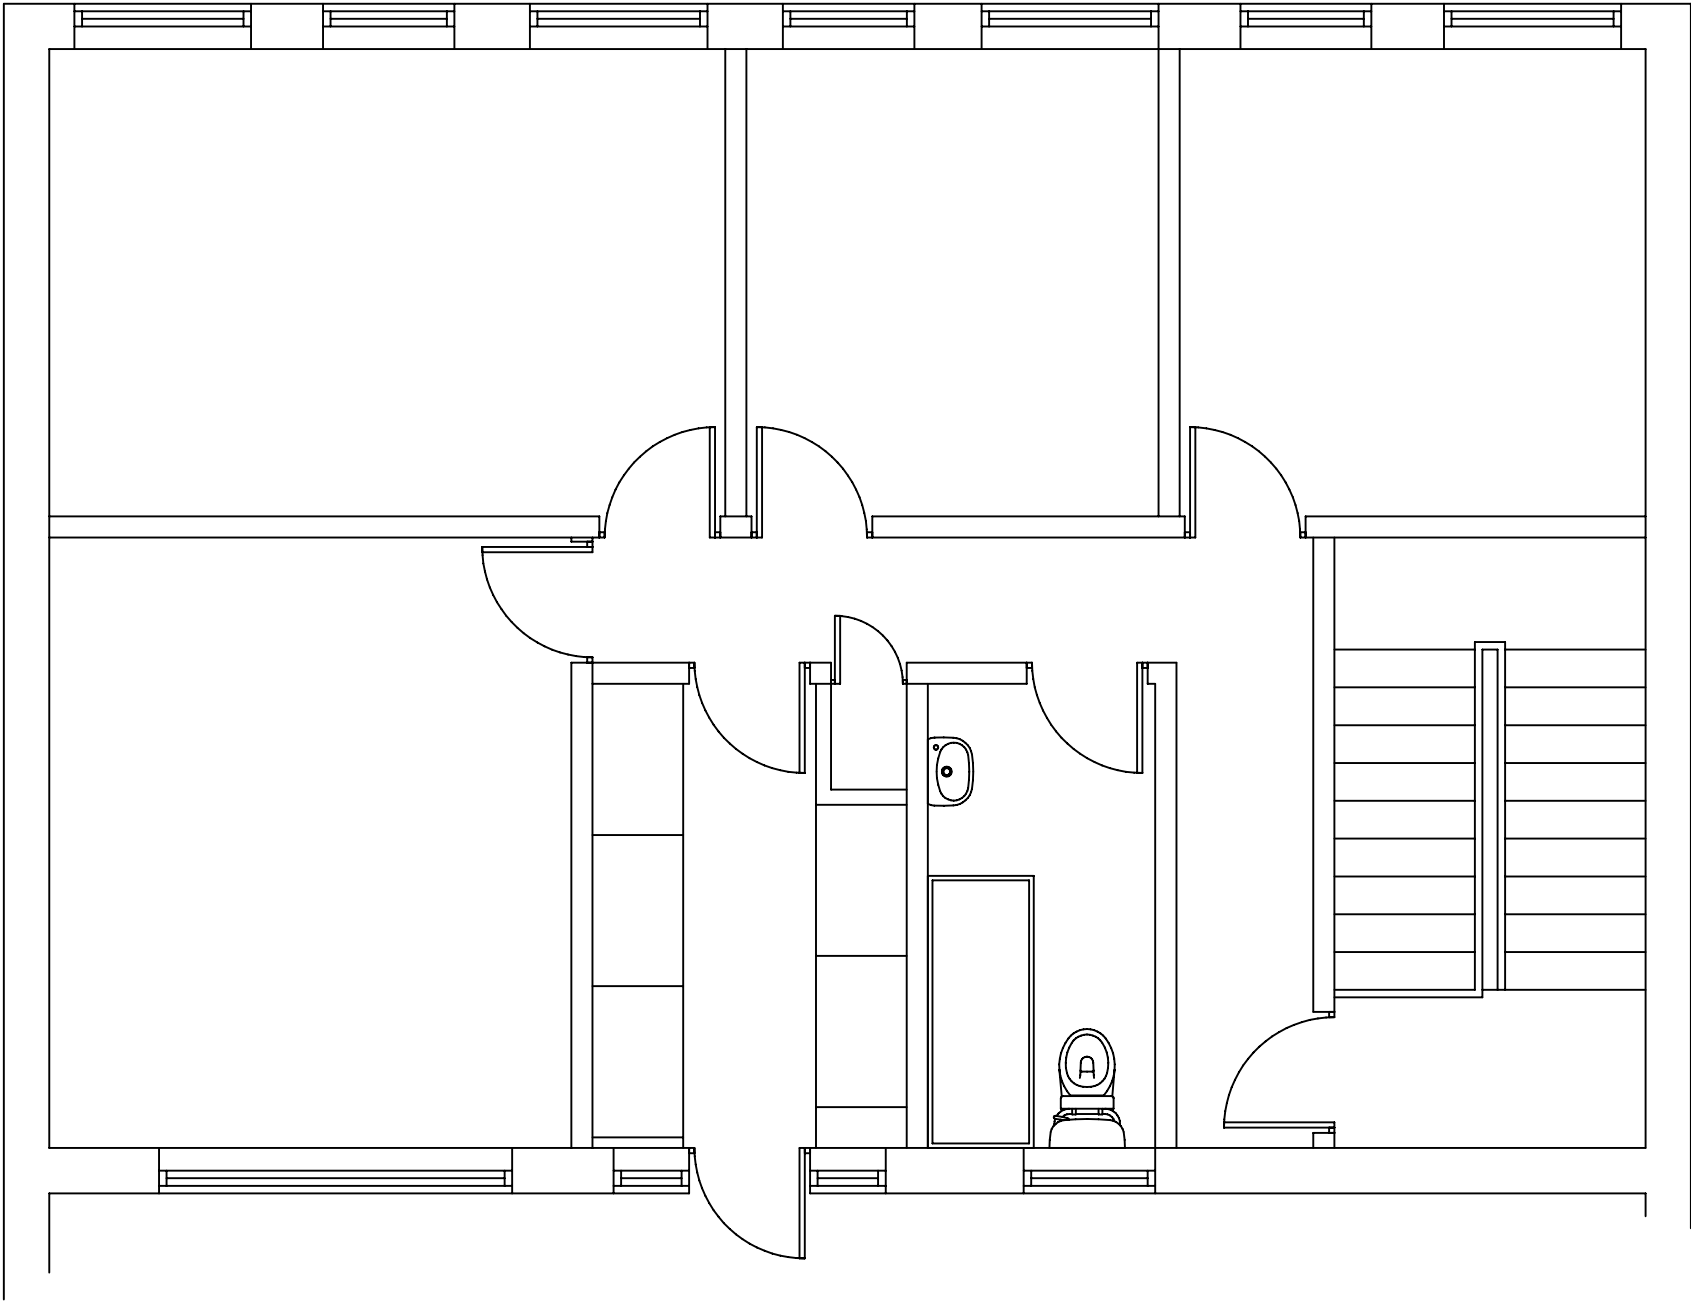

GENERAL NOTES:-

REV	DESCRIPTION	DATE	INITIALS
-----	-------------	------	----------



HERRIOTS DESIGN & BUILD Ltd
THE APPLETON SUITE
1st FLOOR, THE CORN EXCHANGE
DRURY LANE, LIVERPOOL L2 7QL
Tel: 0151 227 9518
Fax: 0151 255 0799
www.herriots.co.uk

Client:

Project:

MULBERRY HOUSE
FIFTH FLOOR FLAT
GENERAL LAYOUT

Drawn By:	Date:	Rev:	Scale:	Size:
L.Sharpley	18.7.07		1=50	A3

Dwg No:
A272-01

Account manager:

JOHNNY WILKINSON

DO NOT SCALE FROM DRAWING.
HERRIOTS RECOMMEND CHECK MEASUREMENTS PRIOR TO
INSTALLATION. THIS DRAWING/DESIGN IS THE SOLE COPYRIGHT OF
HERRIOTS DESIGN & BUILD AND MAY NOT BE REPRODUCED IN ANY
FORM WHATEVER WITHOUT PRIOR WRITTEN CONSENT THIS DRAWING
MUST NOT BE USED FOR ANY OTHER PURPOSE OTHER THAN FOR
WHICH IT IS SUPPLIED